




PROPOSED ELEVATIONS AND ROOF PLAN : 1:100

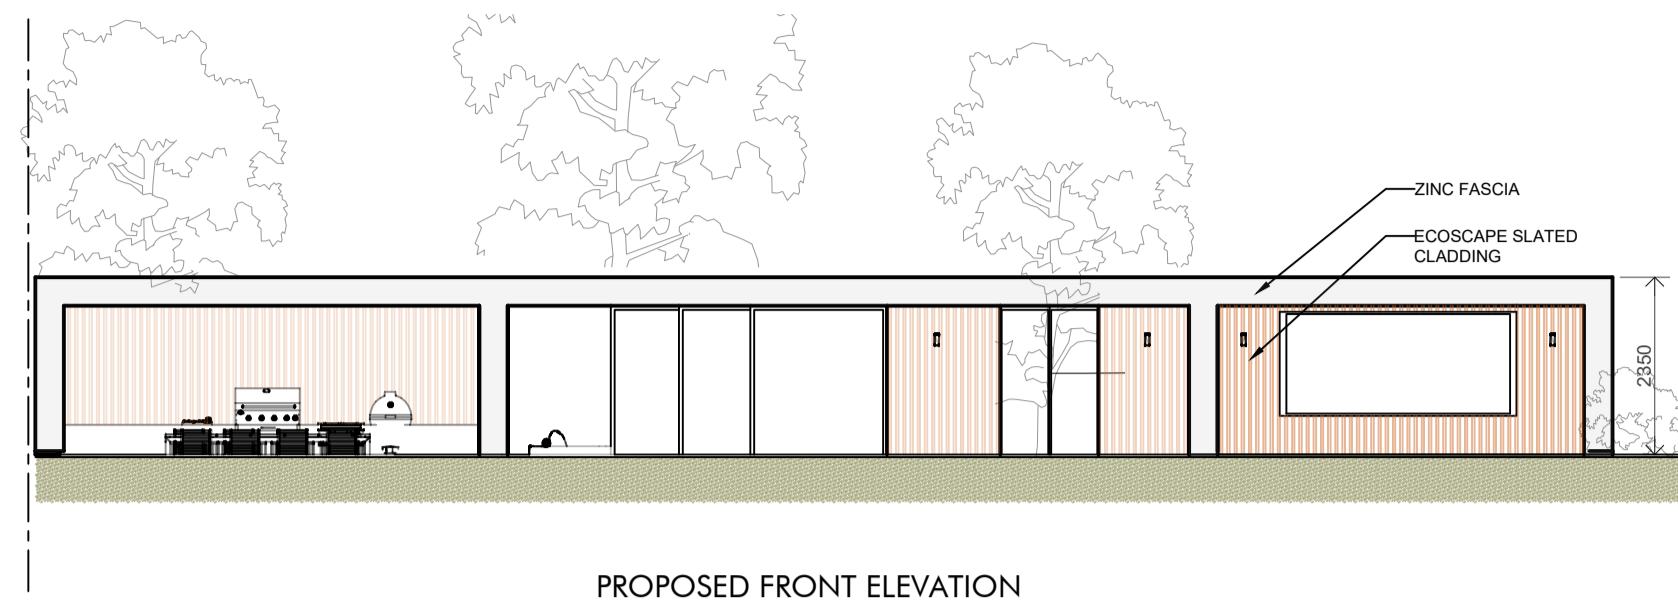



PROPOSED FRONT ELEVATION

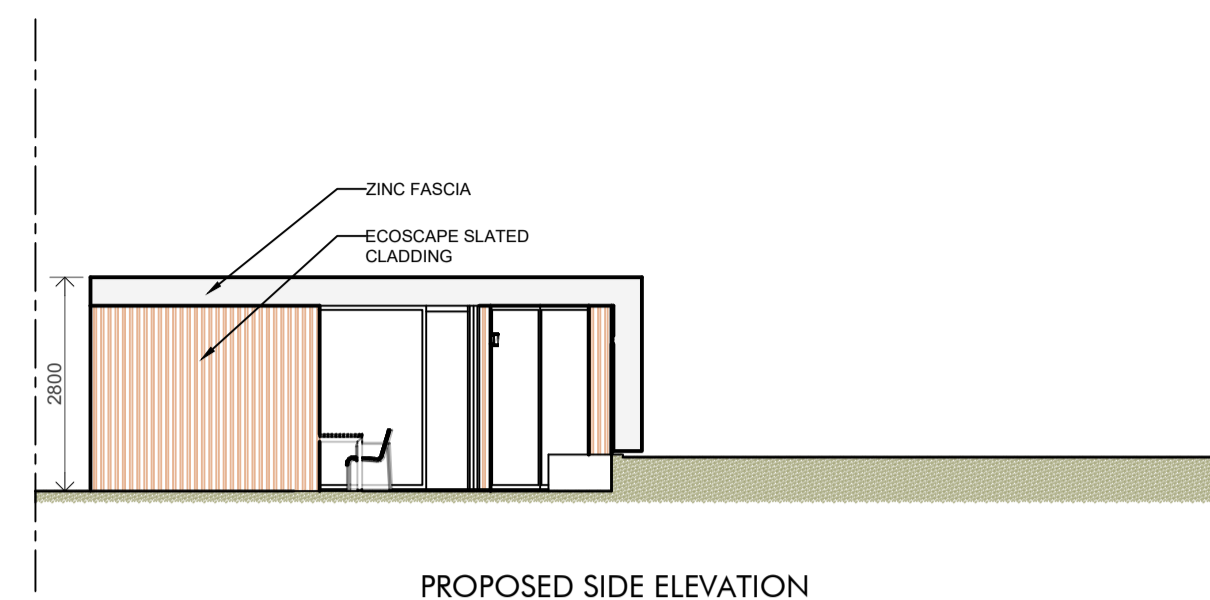


PROPOSED SIDE ELEVATION

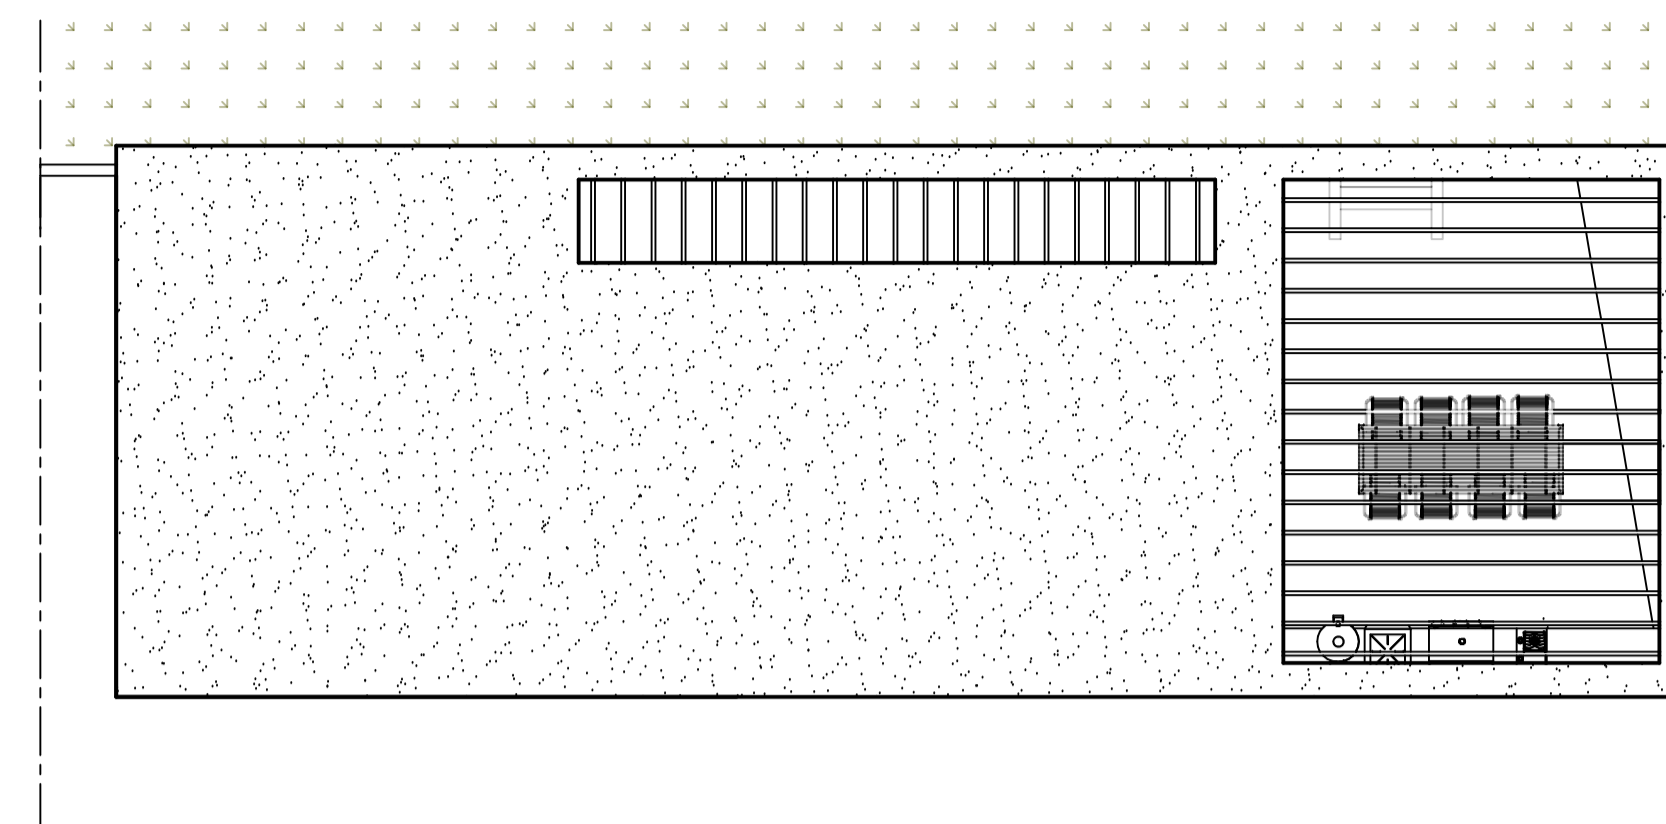


PROPOSED ROOF PLAN

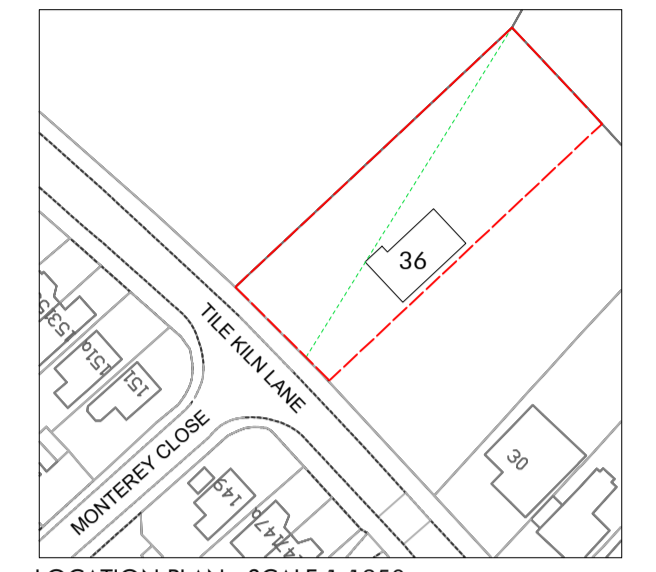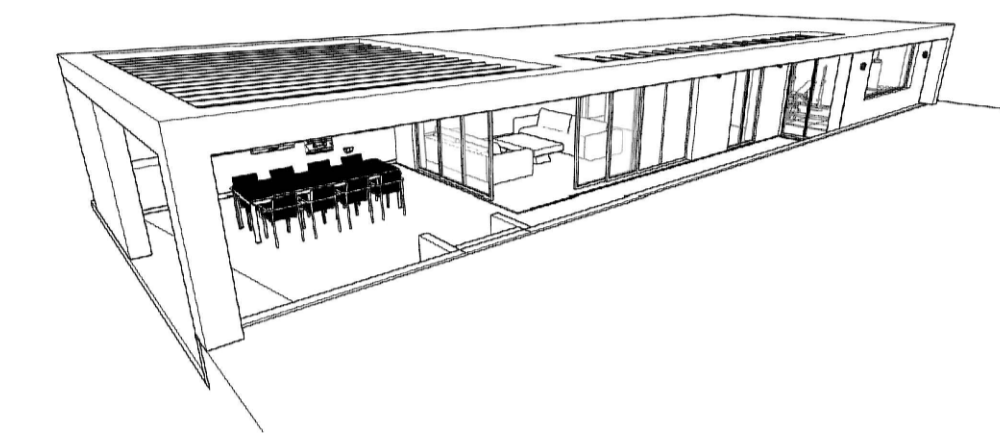

LOCATION PLAN : SCALE 1:1250

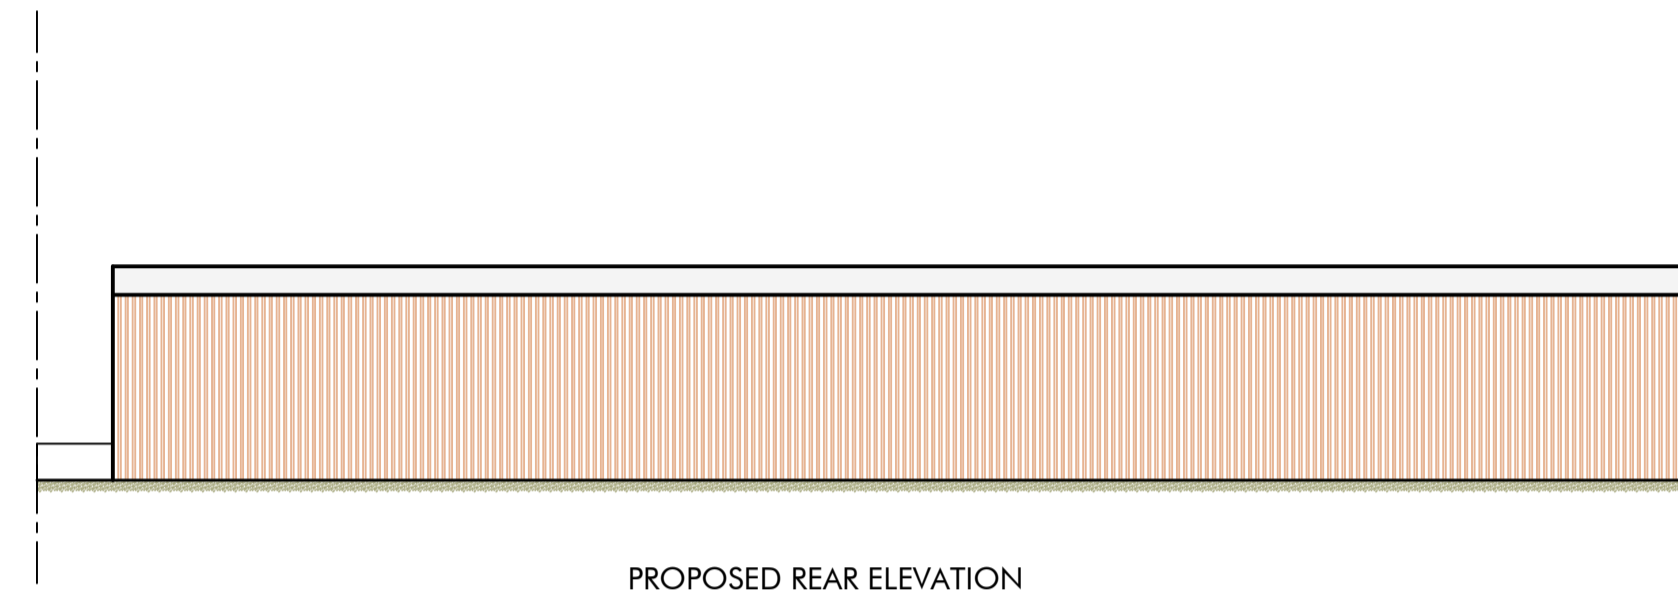


PROPOSED REAR ELEVATION



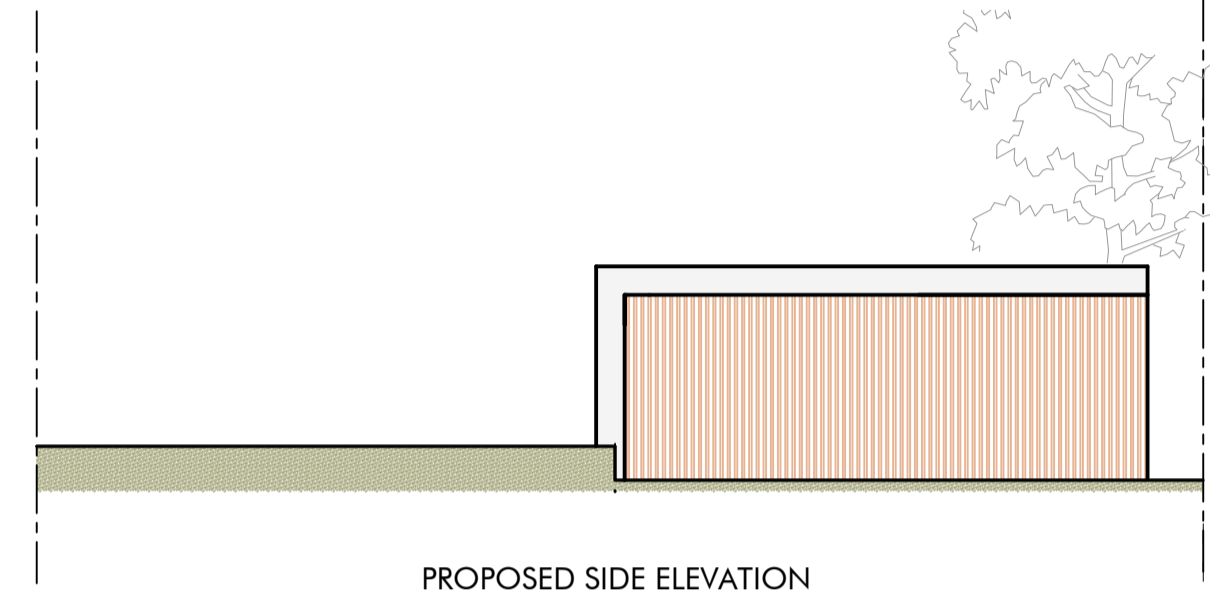


PROPOSED SIDE ELEVATION

PROPOSED FLOOR PLANS : 1:50

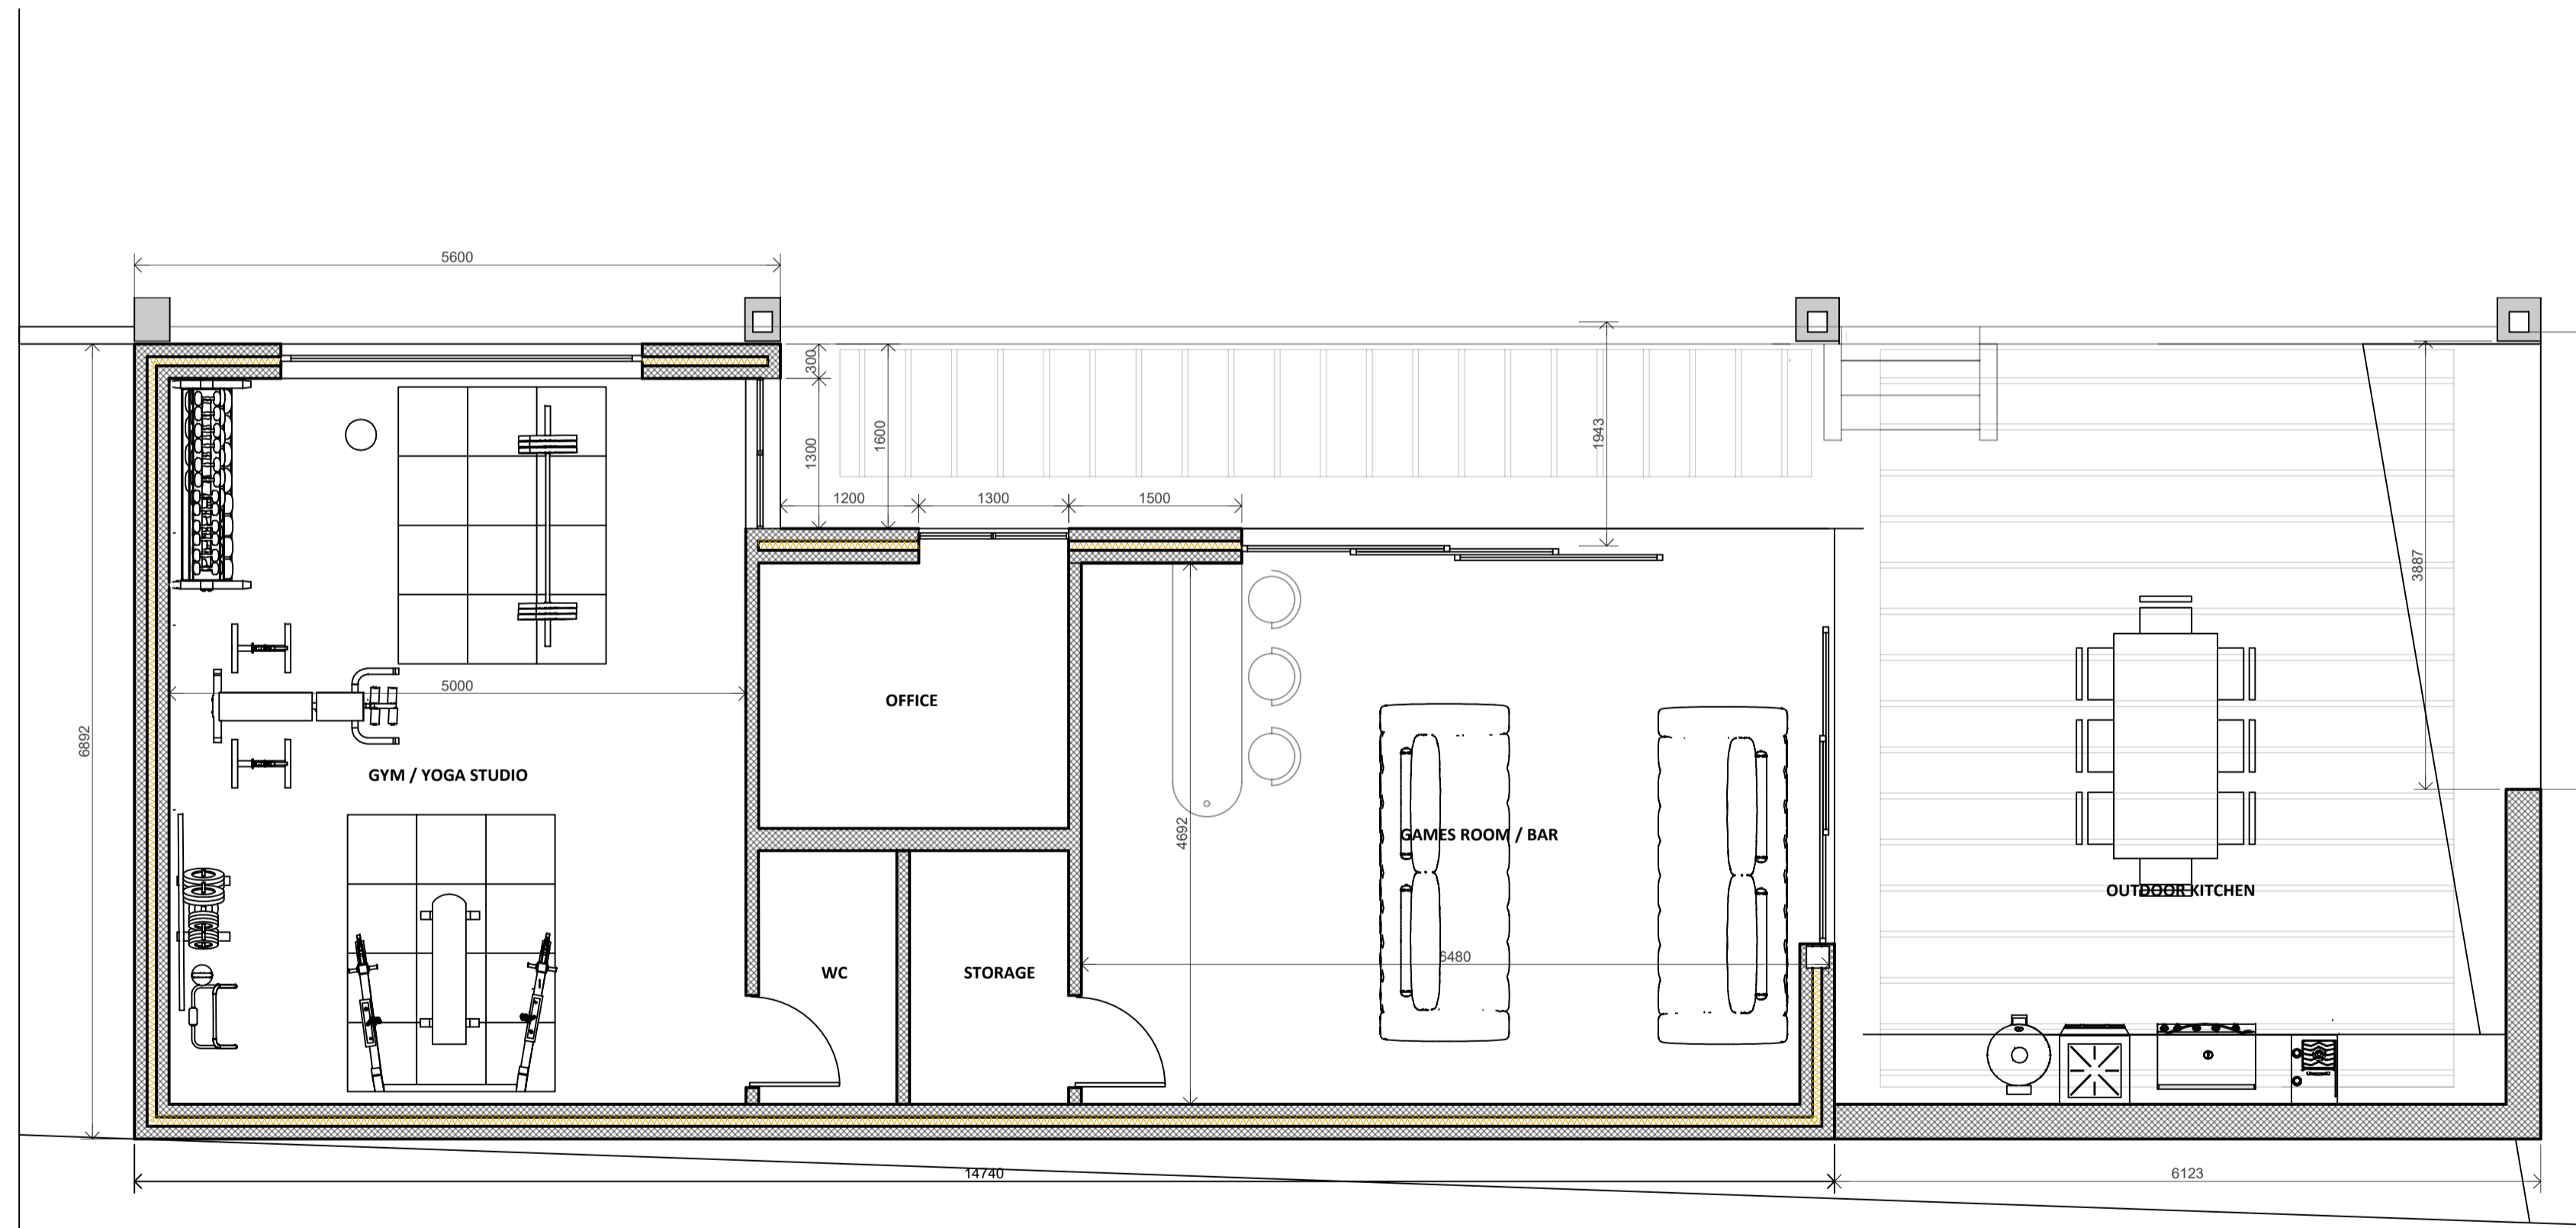

FLOOR PLAN AS PROPOSED

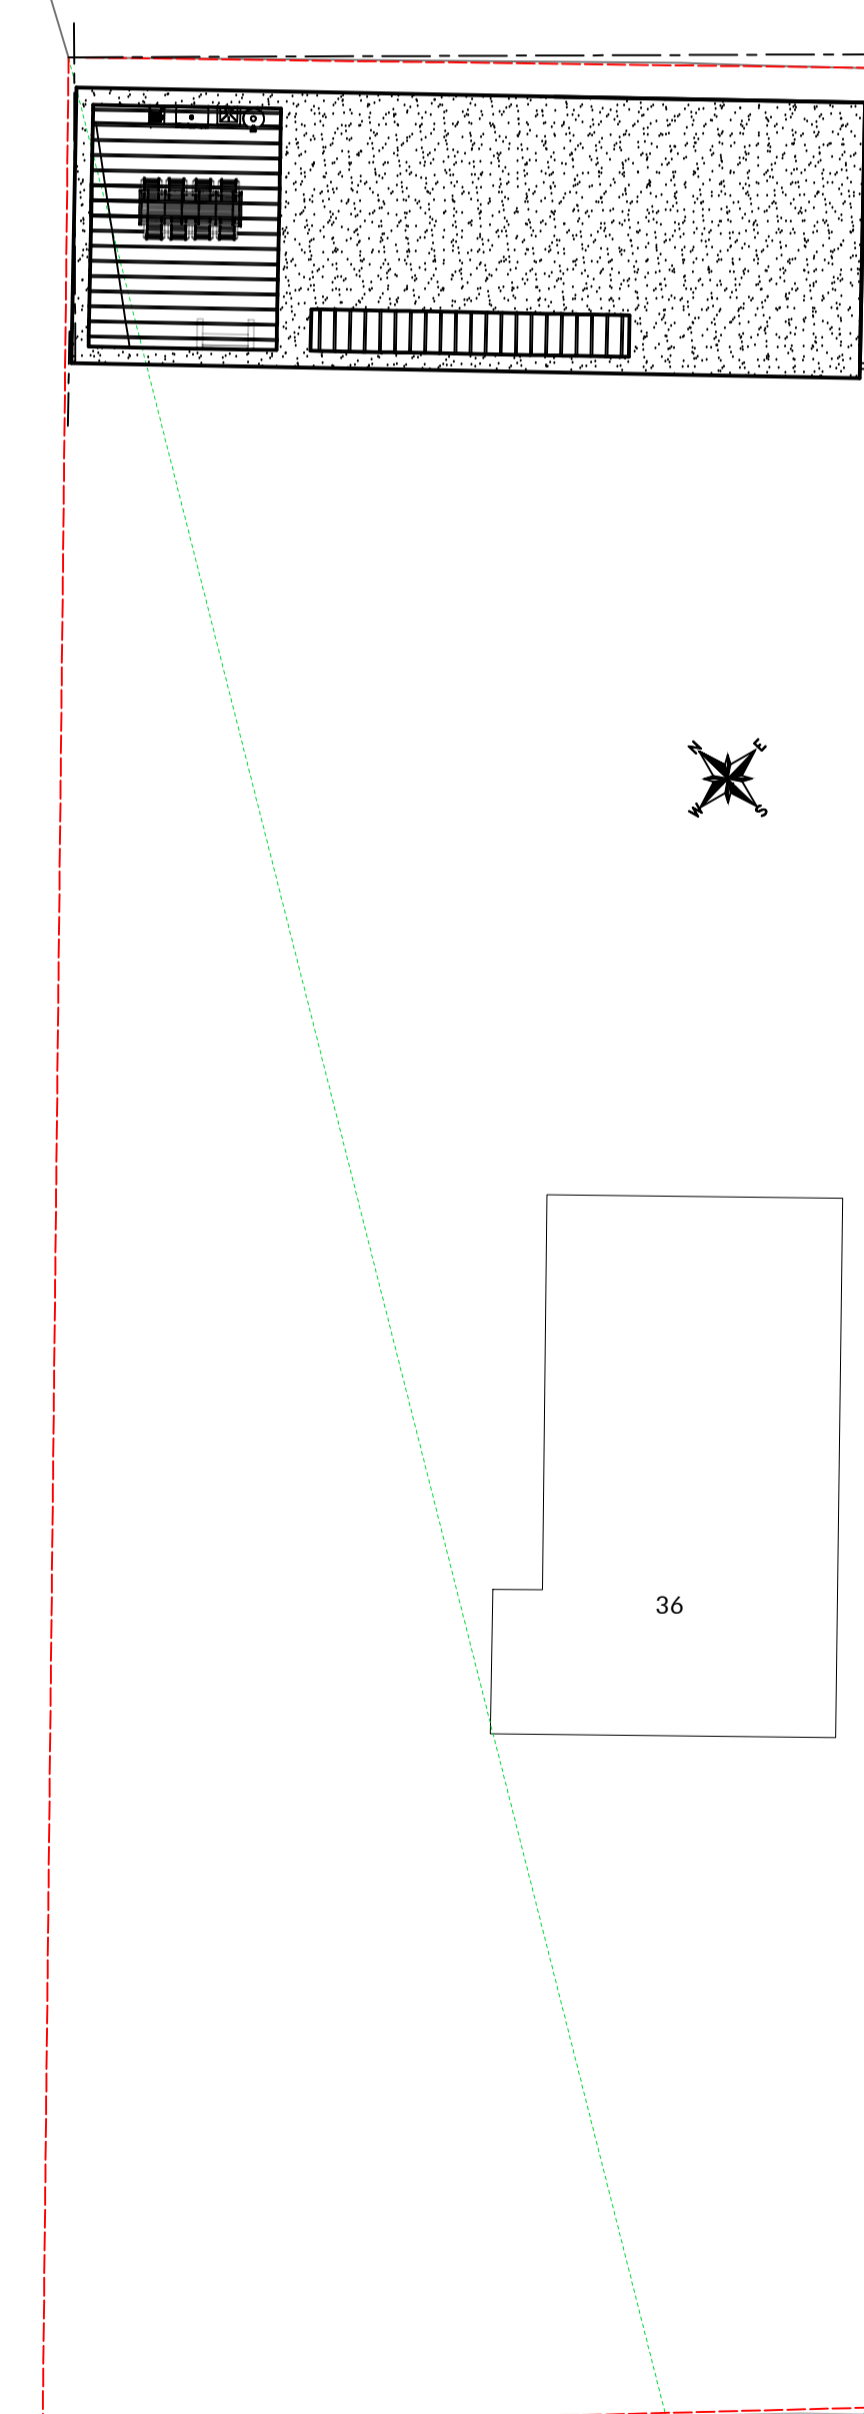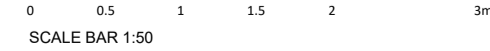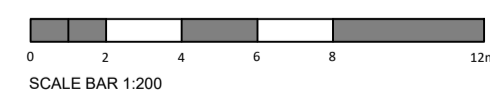

SITE/BLOCK PLAN - 1:200 TILE KILN LANE



RENDERING SHOWING MATERIALS (NOT BE SCALED)

DRAWING SIZE A1

ALL MEASUREMENTS ARE GUIDE ONLY. MAIN CONTRACTOR TO CHECK SIZES PRIOR TO ORDERING MATERIALS. IF ANY MEASUREMENTS ARE INCORRECT CONTRACTOR MUST NOTIFY ATTOE ARCHITECTURE / CENTRAL ARCHITECTURE LIMITED BEFORE PROCEEDING WITH ANY WORK.

ATTOE ARCHITECTURE
BUILDING DESIGN & PLANNING EXPERTS

36 TILE KILN LANE, BEXLEY, DA5 2BB

PROJECT DESCRIPTION:
OUTHOUSE

DRAWN BY : GA
DATE : 21ST NOV 2023

DRAWING NUMBER :
32TILEKILN/P/A/002