


Existing section D-D' (1: 50)

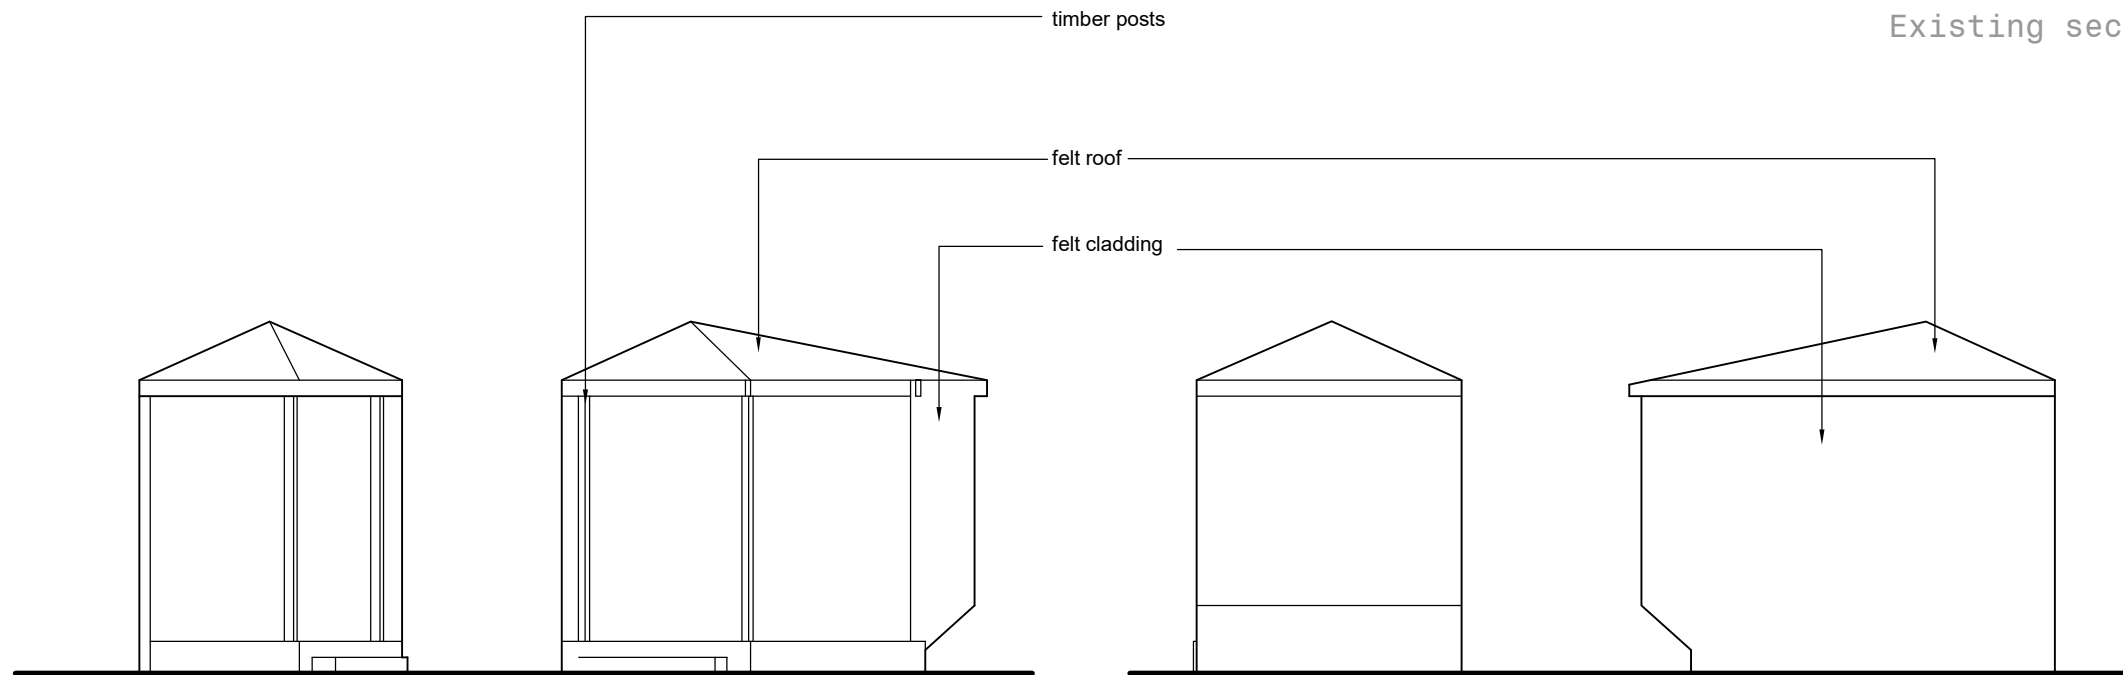

East elevation

North elevation

West elevation

South elevation (1:100)

PROJECT: 71 MARTENS AVENUE, BEXLEYHEATH, DA7 6AW

DRAWING TITLE:

Existing garden room elevations and section

SCALE: 1:50 & 1:100@A3 DRAWING NUMBER: E-05A



Issued for COMMENT 05.10.23
 Issued for PLANNING 13.11.23
 Revision A issued for PLANNING 28.11.23

studio seventi
 ARCHITECTURE LTD
 www.studioseventi.co.uk

176 Brookehouse Road
 London SE6 3TP

m:07985 507253
 e:g.egbo@studioseventi.co.uk