



E-1 Front Elevation
Scale 1:100




E-2 Side Elevation
Scale 1:100

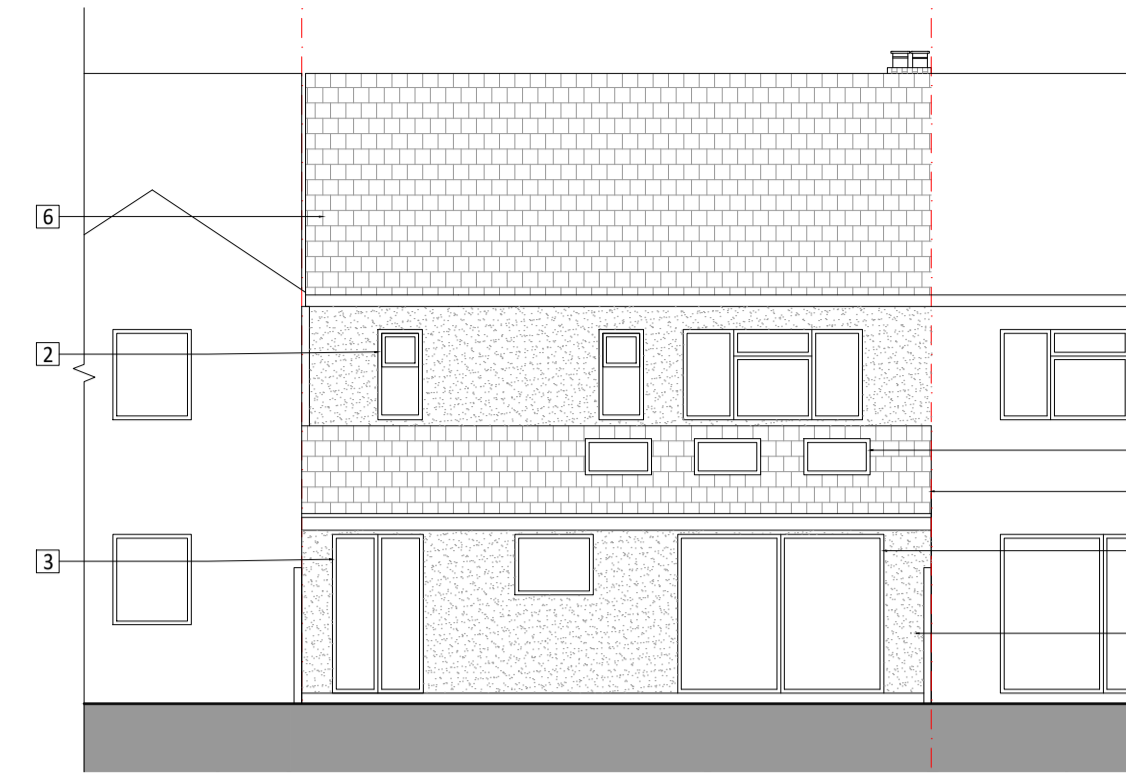

E-3 Rear Elevation
Scale 1:100

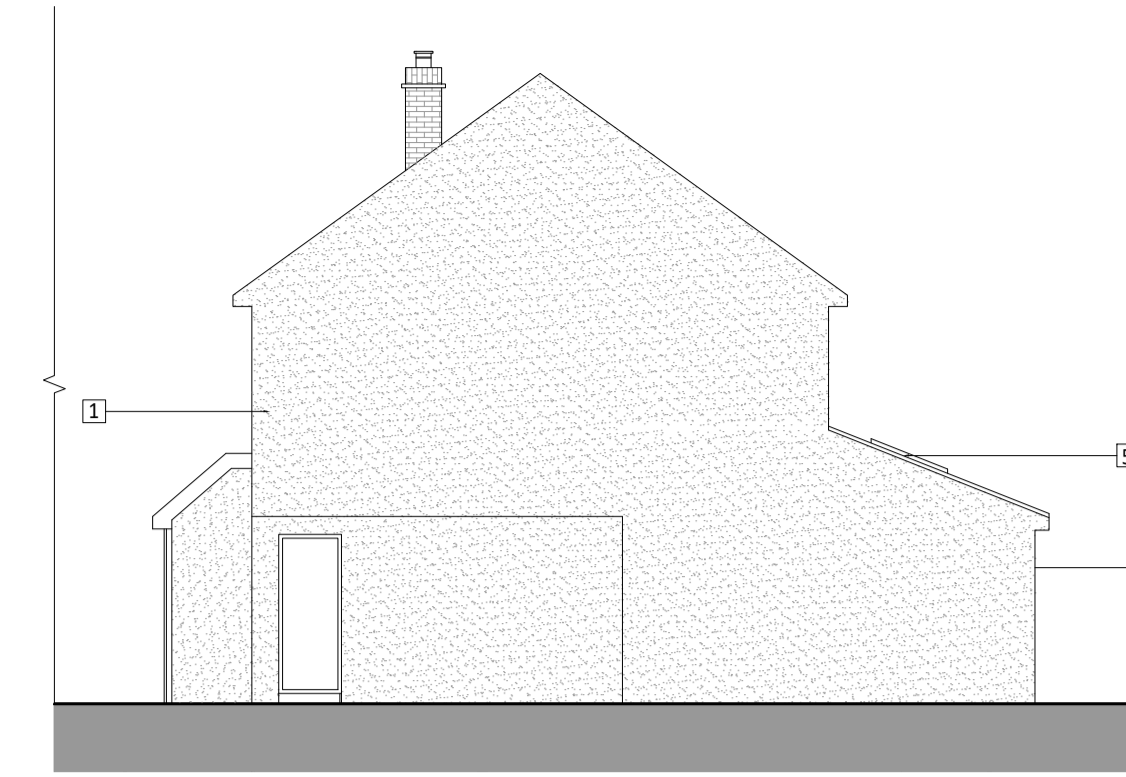


E-4 Side Elevation
Scale 1:100

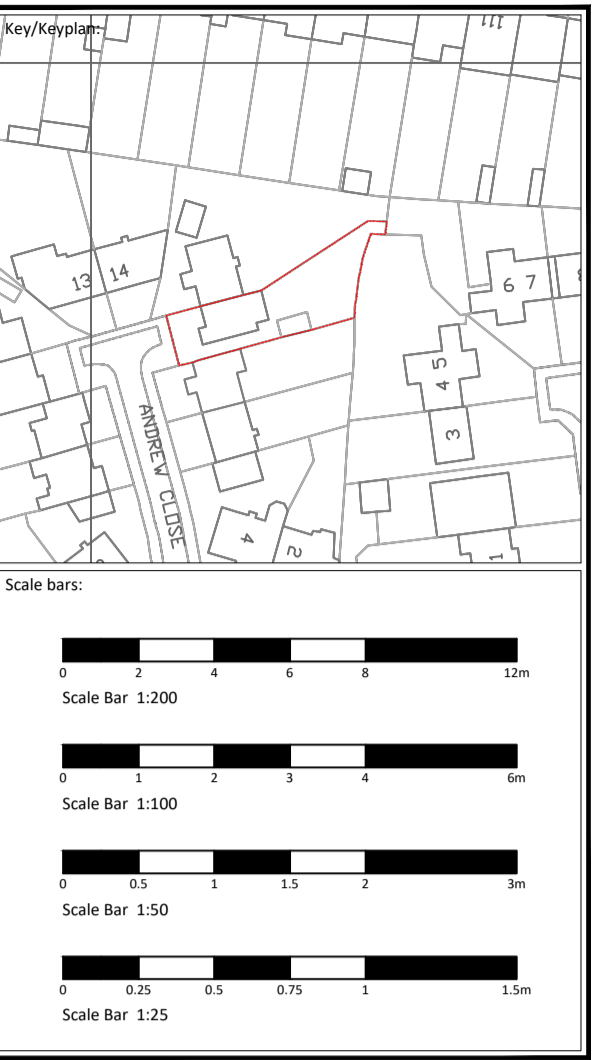


Notes:
This drawing should be read in conjunction with all relevant project information including specialist sub-contractor design and specification. Contractor to check all dimensions prior to fabrication and commencement of works. All works to be in accordance with the contract documentation and comply with all relevant legal standards. All workmanship to be in accordance with BS 8000 and Building Regulations Approved Document 7. Report any discrepancy to the Architect. If in doubt, ask. This drawing is the copyright of KHD Architecture Ltd.


Rev	Suit	Date	Description	Author	Checked

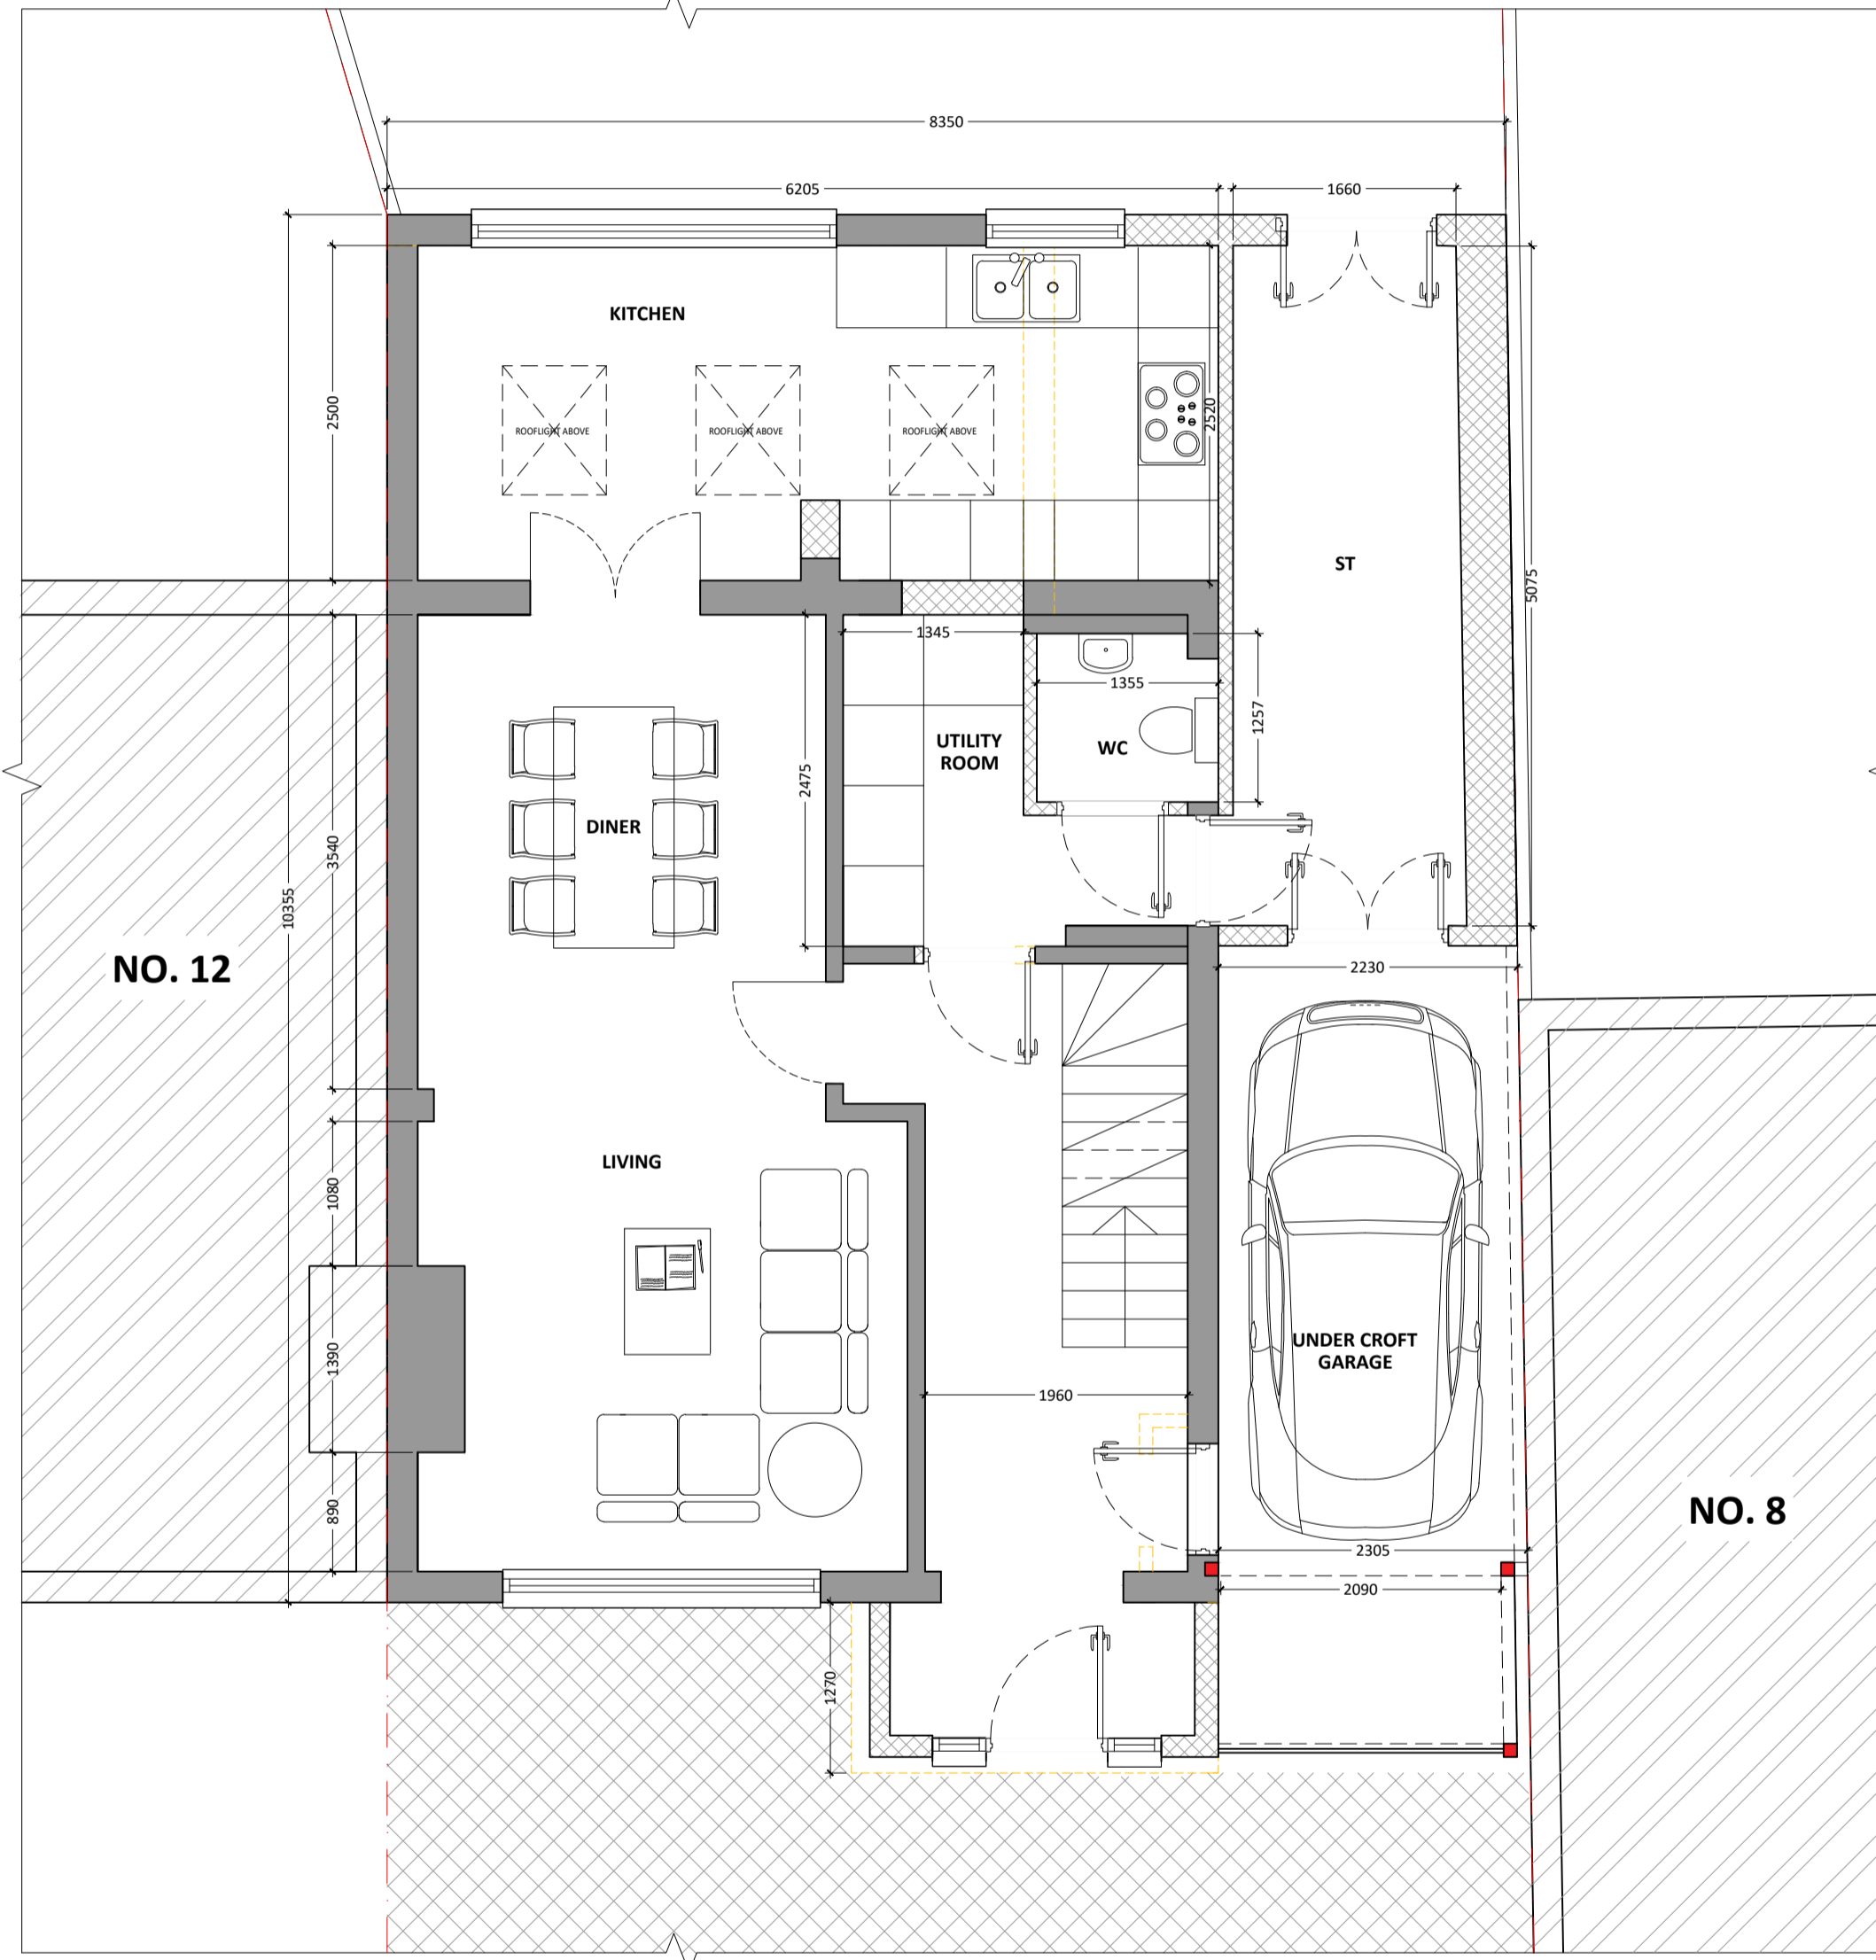

Ground Floor Plan
Scale 1:50

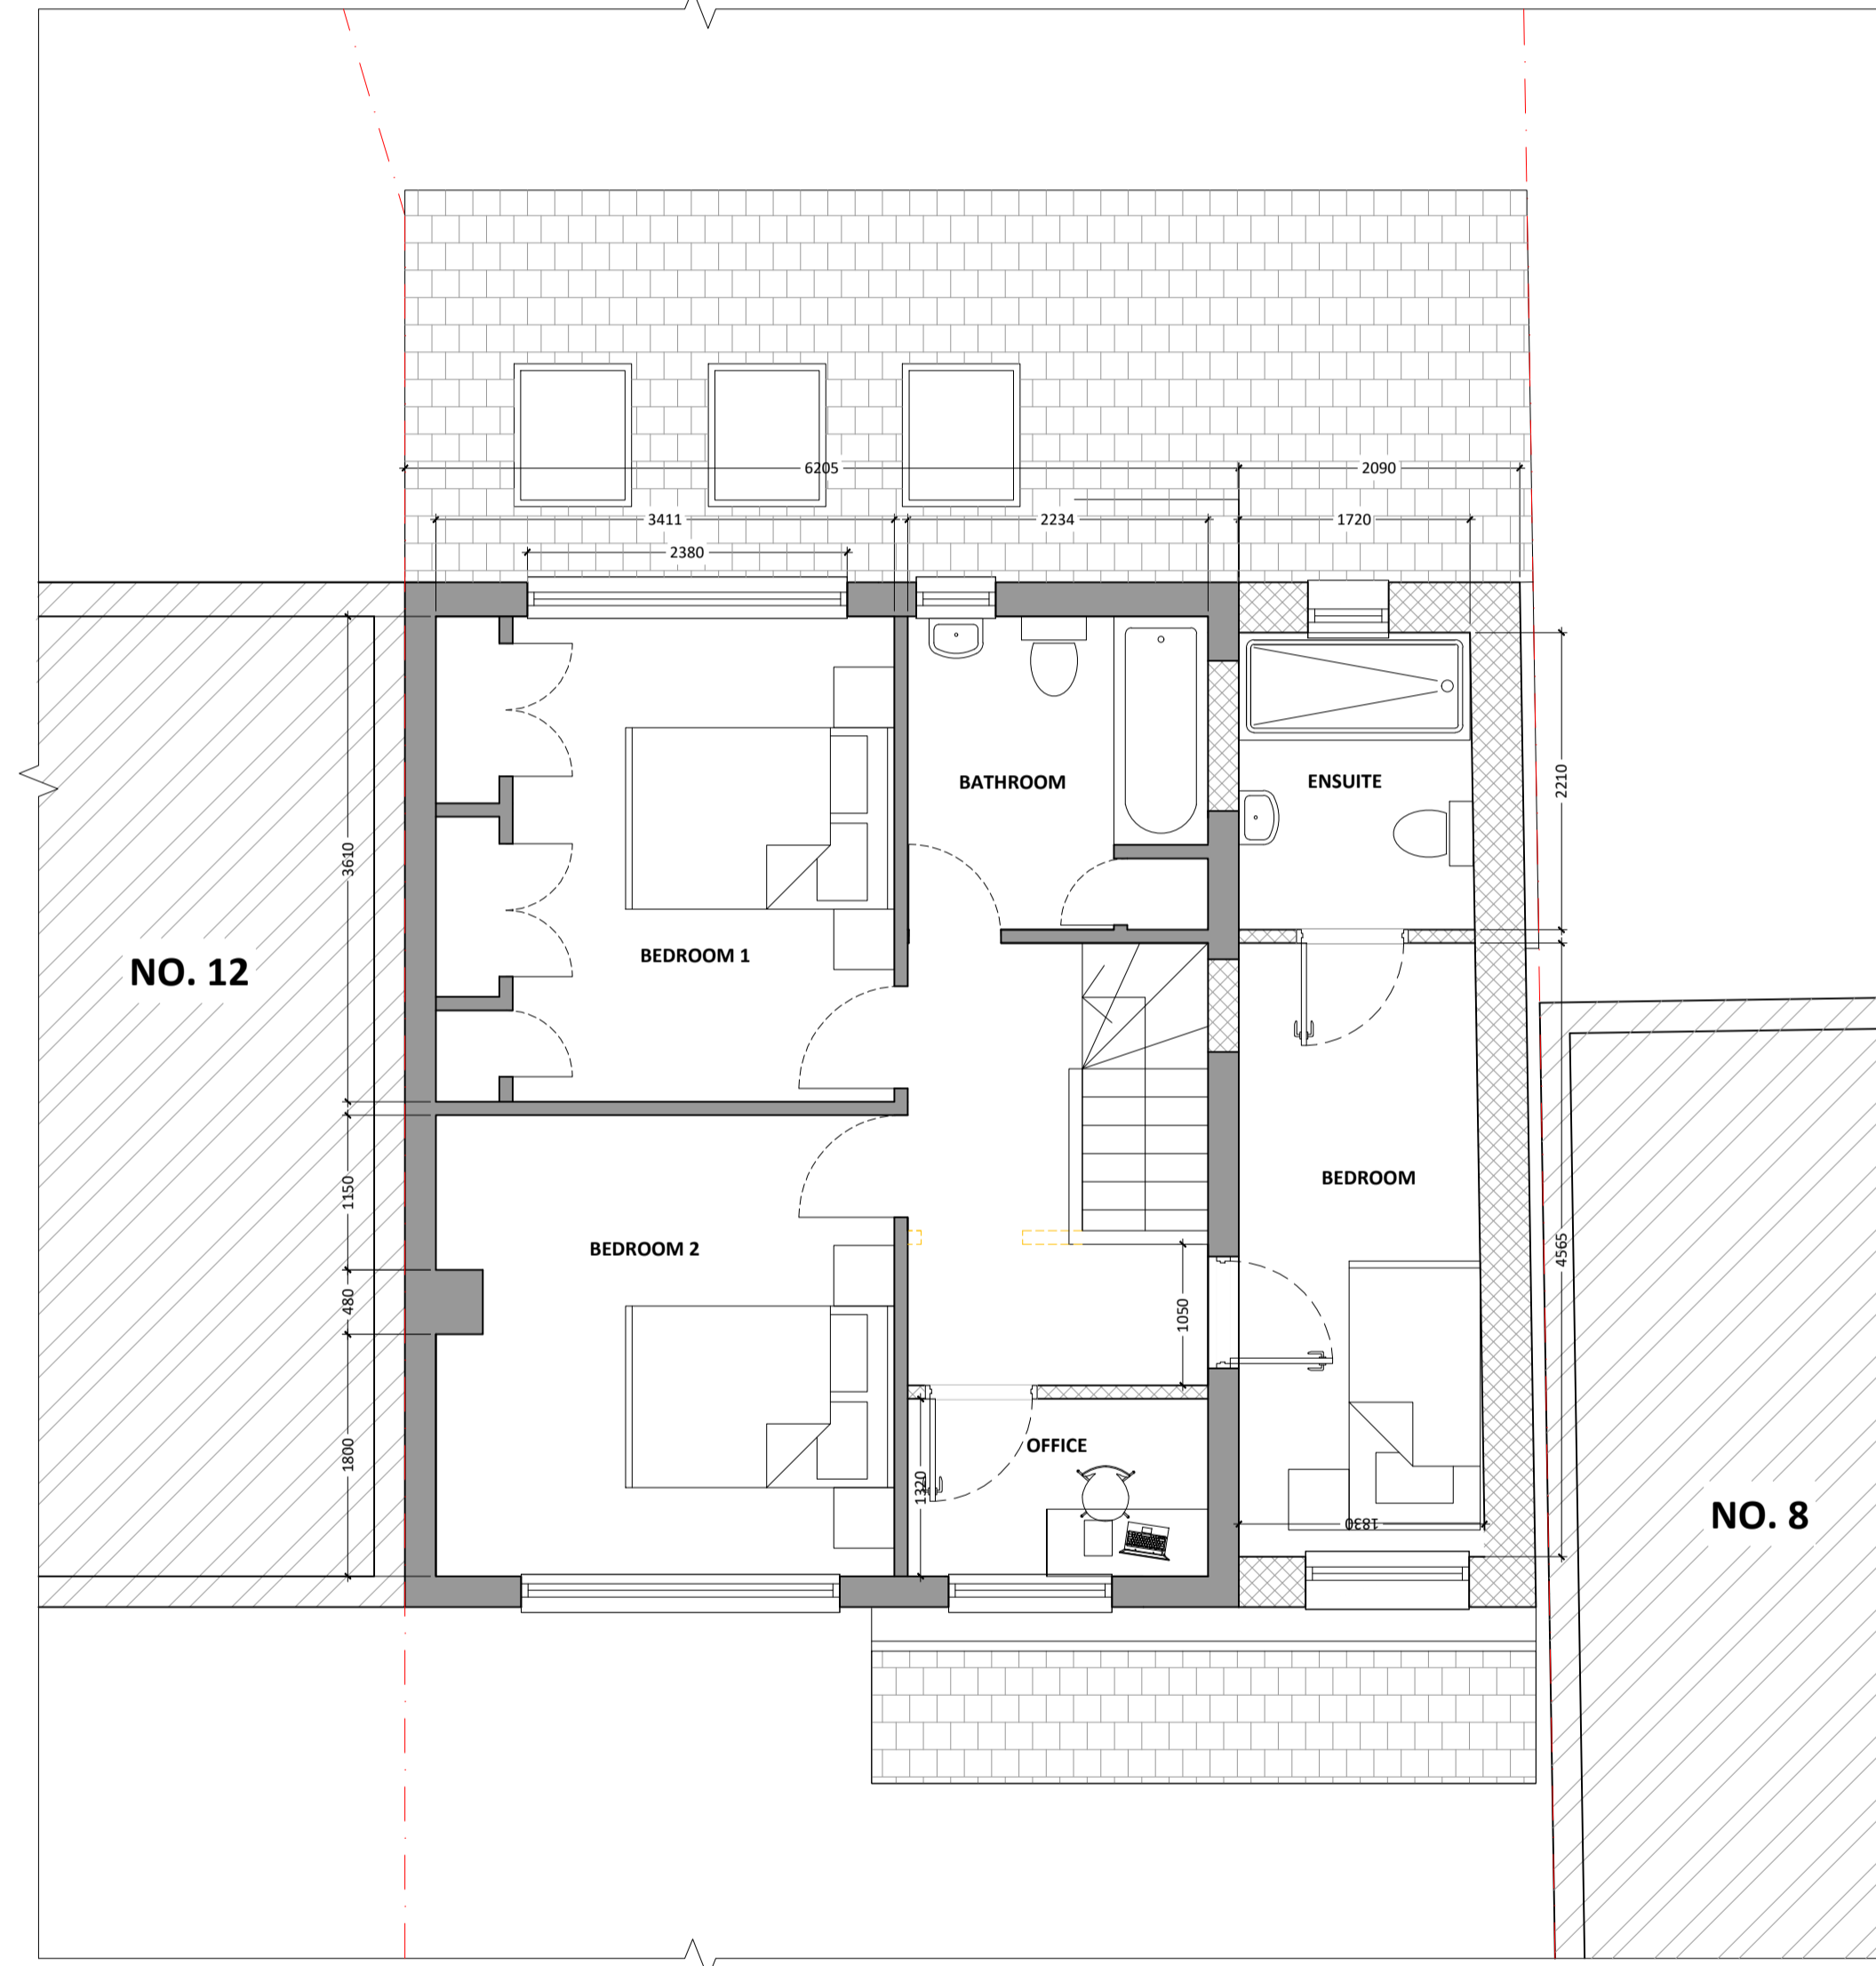

First Floor Plan
Scale 1:50

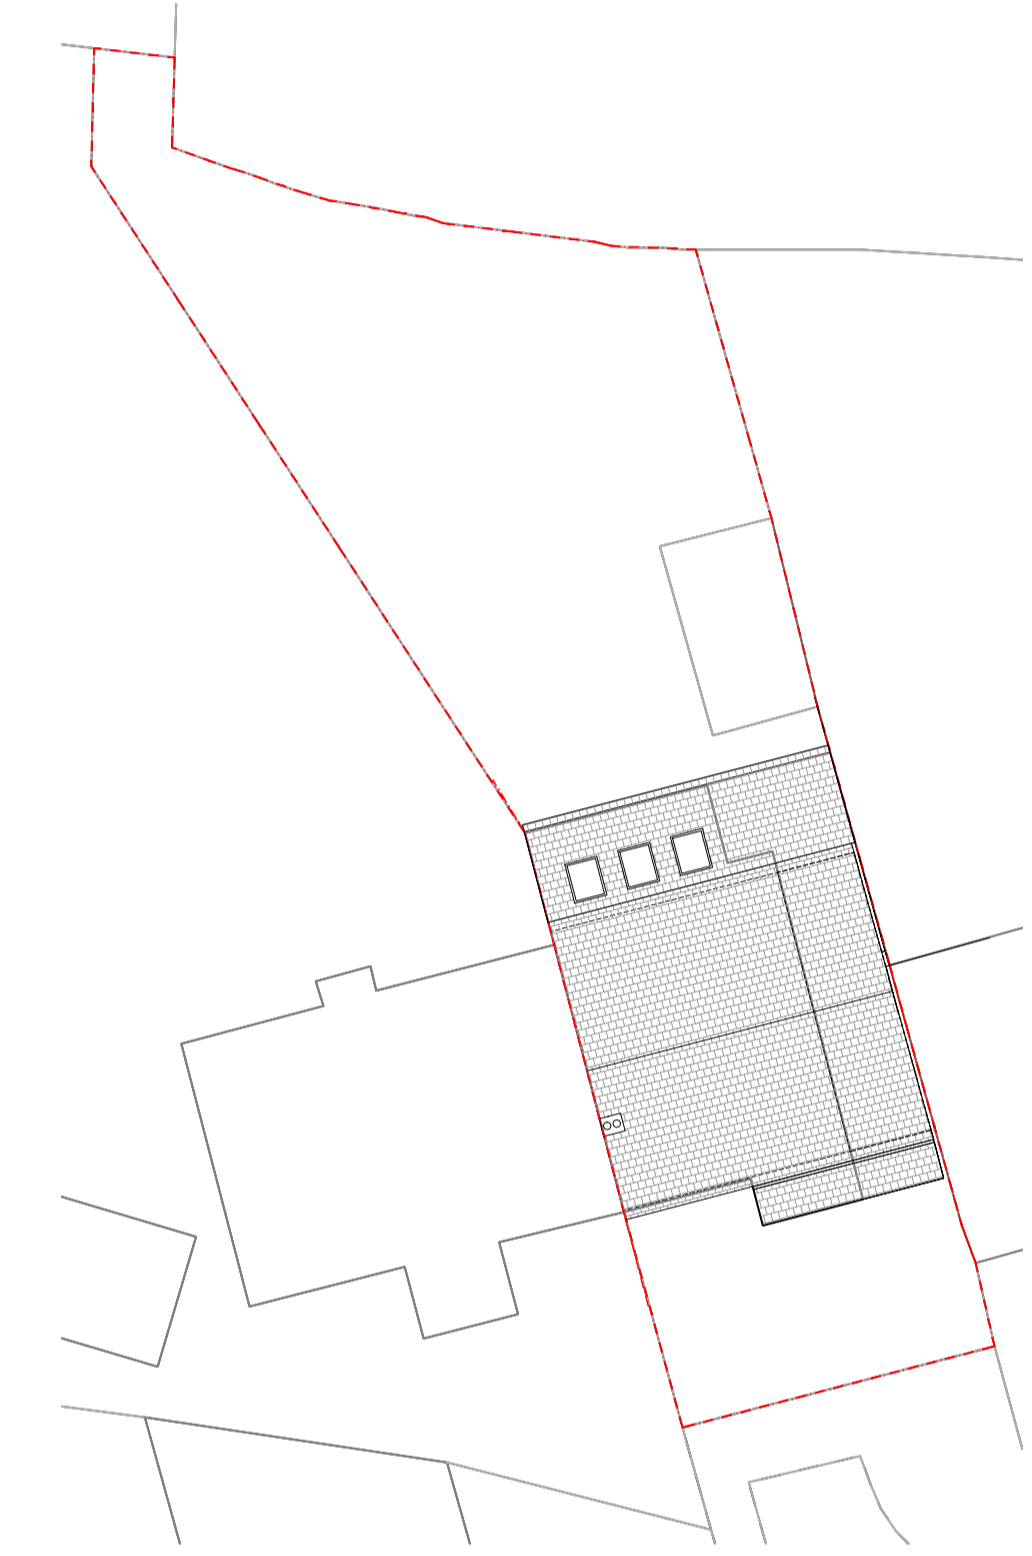

Roof Plan
Scale 1:200

ELEVATION ANNOTATIONS KEY


1. Rendered wall - white
2. PPC Aluminium windows
3. PPC Aluminium doors
4. Tiled Roof
5. Glazed rooflight
6. Tiled roof to match existing
7. PPC Aluminium sliding doors

DRAWING KEY

- Site boundary
- █ Existing building fabric
- ▨ Proposed building fabric
- ▭ Demolished building fabric

PLANNING

Project Name: 10 Andrew Cl DA1 4BX	RIBA Stage:
Project Number: 10.AC	
Drawing Name: Plans and Elevations as Proposed	Revision:
Drawing Number: GA-01	
Date: November 2023	Suitability:
Scale: as noted @ A1	
Client: -	

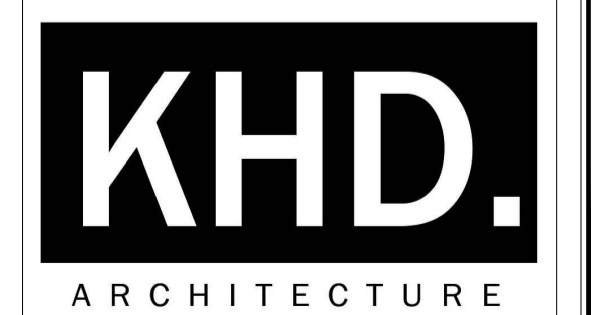

234 Green Lane, London, SE9 3TL
+44 (0)208 064 22 50
info@khdarchitecture.com