




The Contractor is to check all dimensions on site and report any discrepancies to the Contract Administrator. This drawing is to be read in conjunction with all other standard documentation.

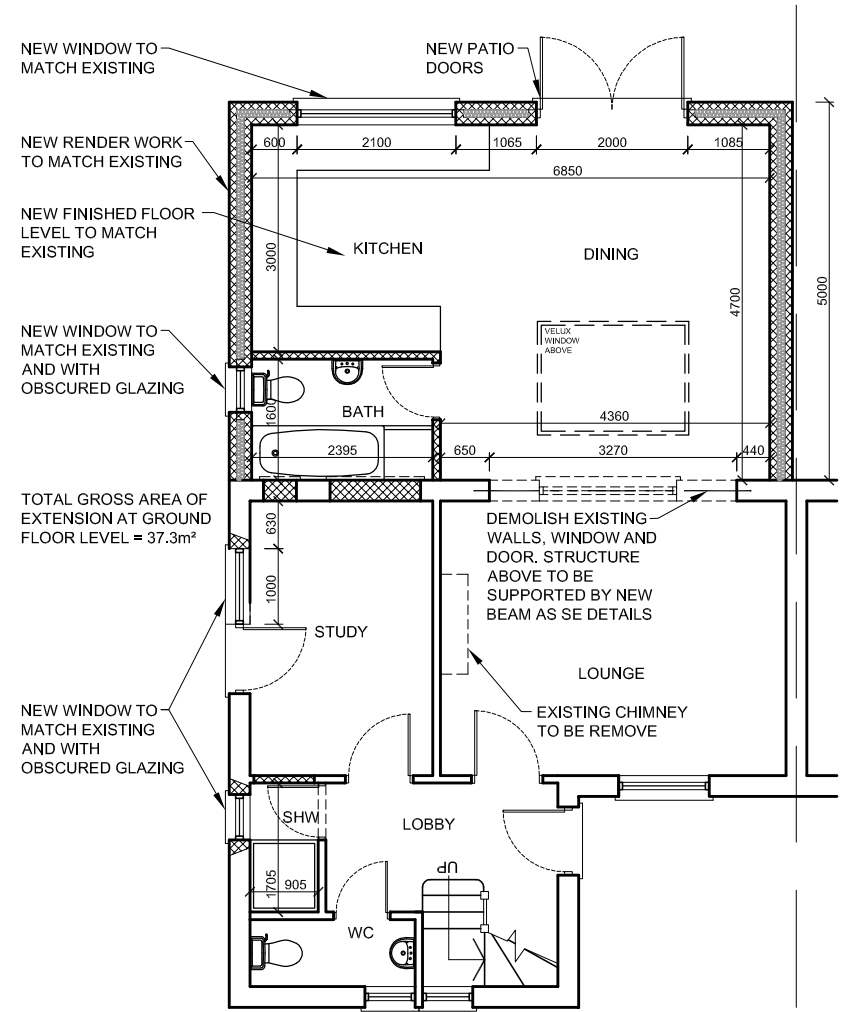

PROPOSED GROUND FLOOR PLAN

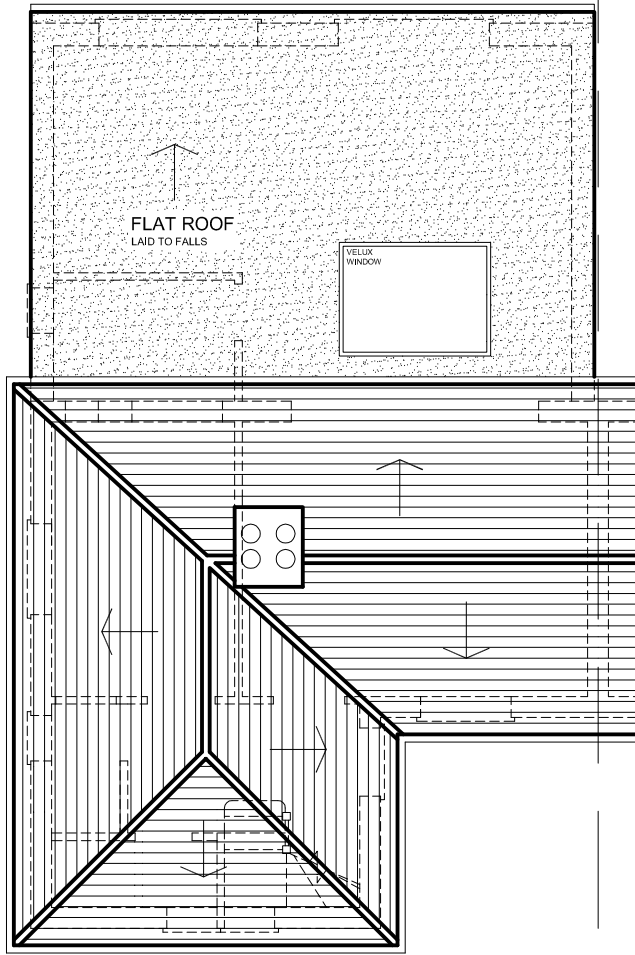


PROPOSED ROOF PLAN

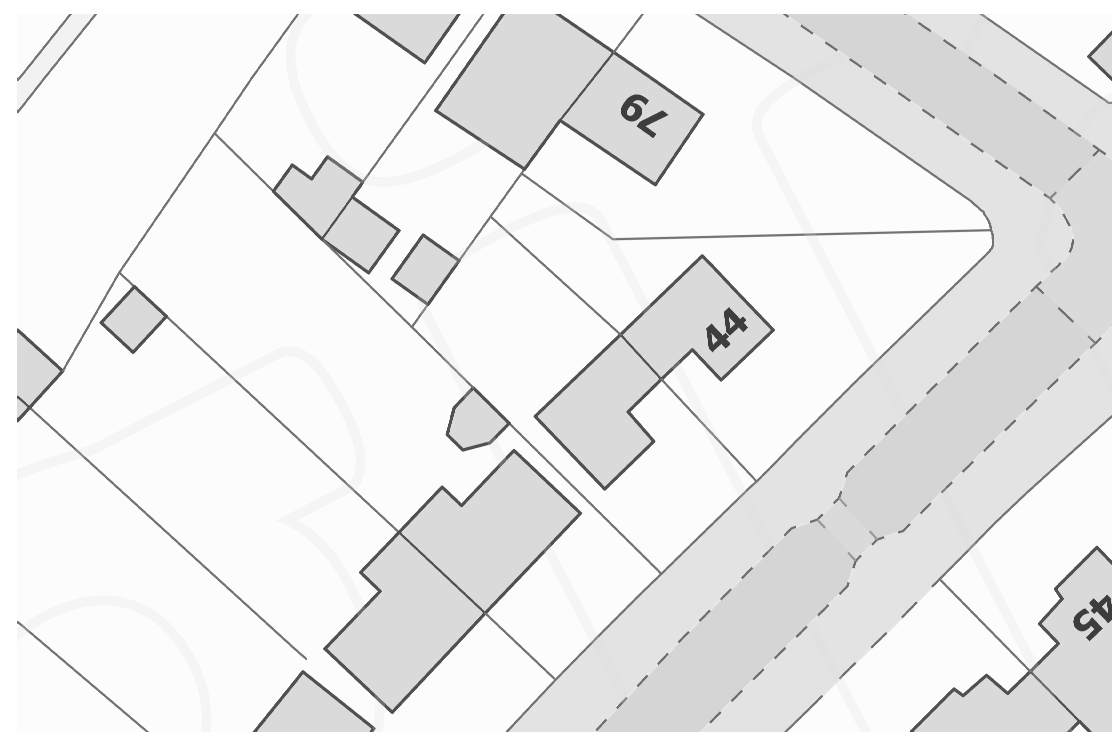

EXISTING BLOCK PLAN SCALE 1:500



PROPOSED BLOCK PLAN SCALE 1:500

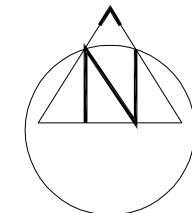

rev.	description	date	chkd.
------	-------------	------	-------



93 Cotmandene Crescent,
Orpington, Kent BR5 2RA

020 3004 9238
07931 931 035

s.nagpal@dapconsultants.co.uk
www.dapconsultants.co.uk

project : **46 Lovel Avenue Welling**

drawing title : **Proposed Floor Plans and Block Plans**

drawn: KS	chkd: SS	date: 20.11.2023
-----------	----------	------------------

status: **Prior Approval** scale: 1:100@A3

proj no: 2513	drg no: 02	rev no:
---------------	------------	---------