



The Contractor is to check all dimensions on site and report any discrepancies to the Contract Administrator. This drawing is to be read in conjunction with all other standard documentation.

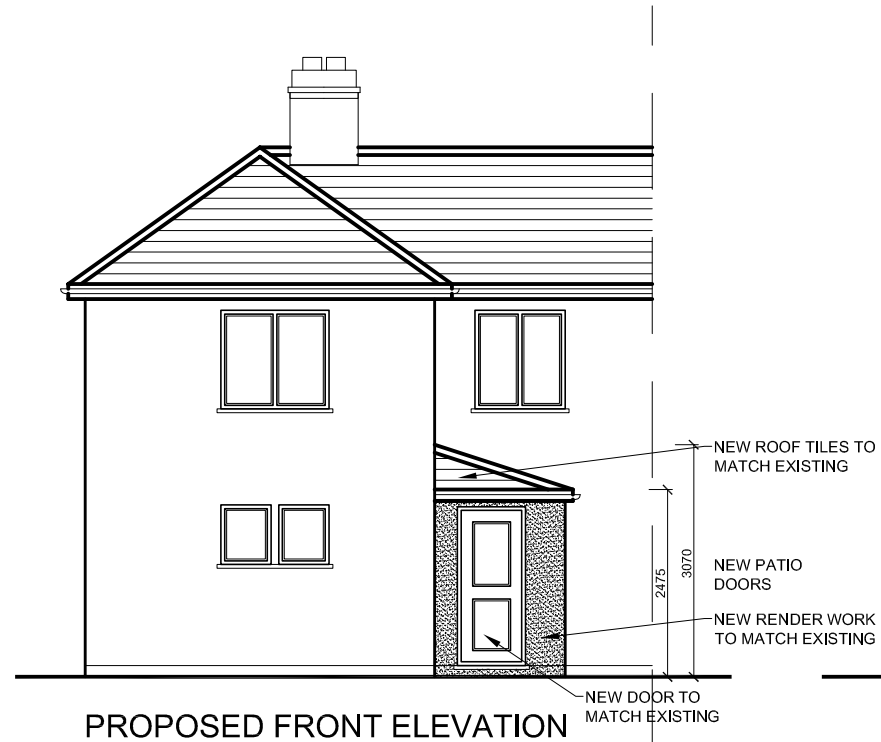


PROPOSED FRONT ELEVATION



PROPOSED REAR ELEVATION
(NO CHANGE)

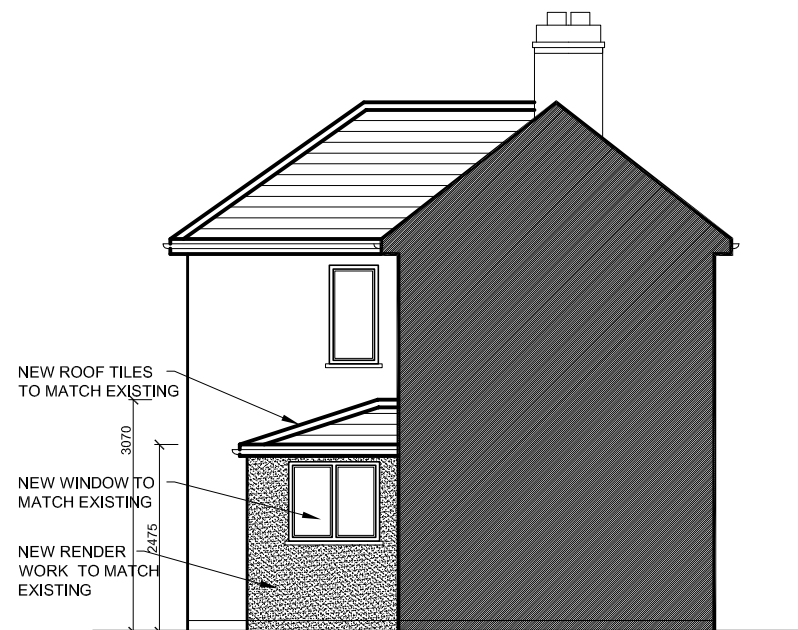

PROPOSED SIDE ELEVATION

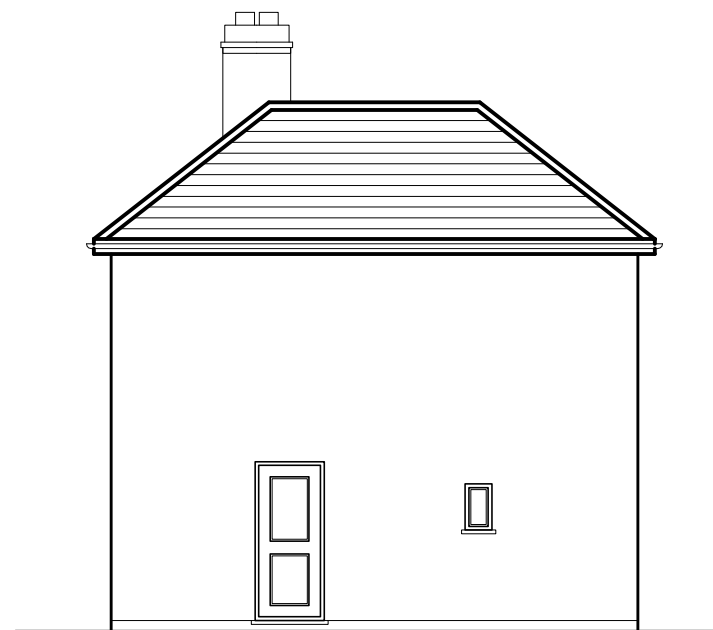

PROPOSED SIDE ELEVATION
(NO CHANGE)

rev.	description	date	chkd.
------	-------------	------	-------



93 Cotmandene Crescent,
Orpington, Kent BR5 2RA

project : **46 Lovel Avenue
Welling**

drawing title : **Proposed Elevations**

drawn: KS	chkd: SS	date:20.11.2023
-----------	----------	-----------------

status: Planning	scale: 1:100@A3
-------------------------	-----------------

proj no: 2513	drg no: 03	rev no:
----------------------	-------------------	---------