




The Contractor is to check all dimensions on site and report any discrepancies to the Contract Administrator. This drawing is to be read in conjunction with all other standard documentation.

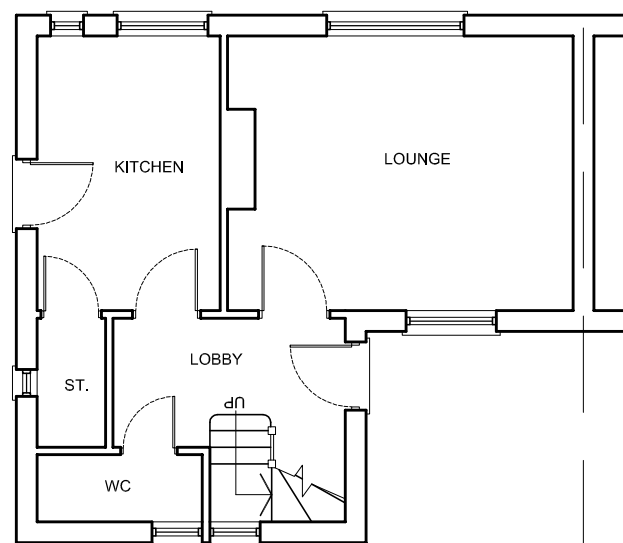

EXISTING GROUND FLOOR PLAN

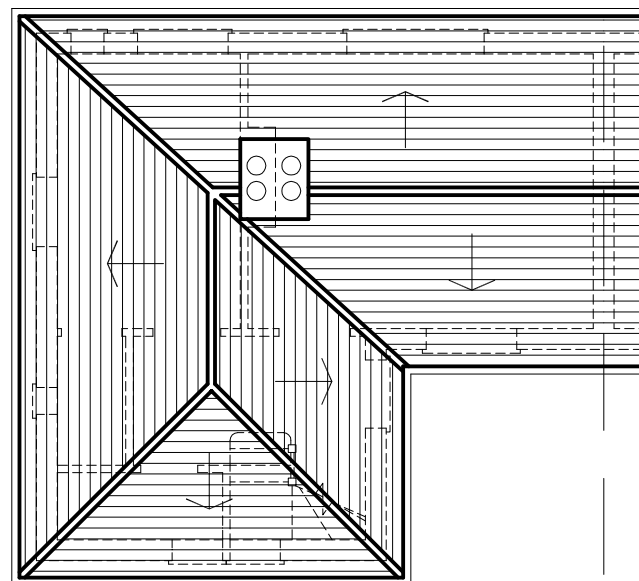


EXISTING ROOF PLAN

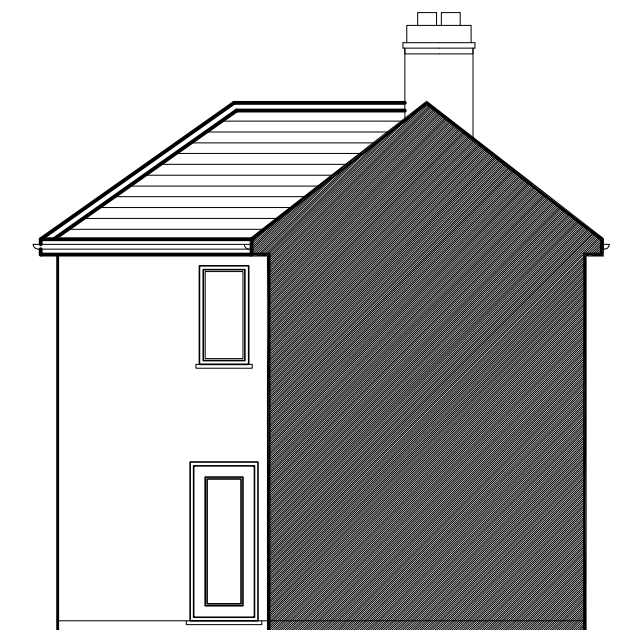

EXISTING SIDE ELEVATION




LOCATION PLAN - SCALE 1:1250

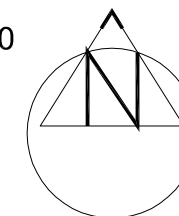

EXISTING FRONT ELEVATION



EXISTING REAR ELEVATION

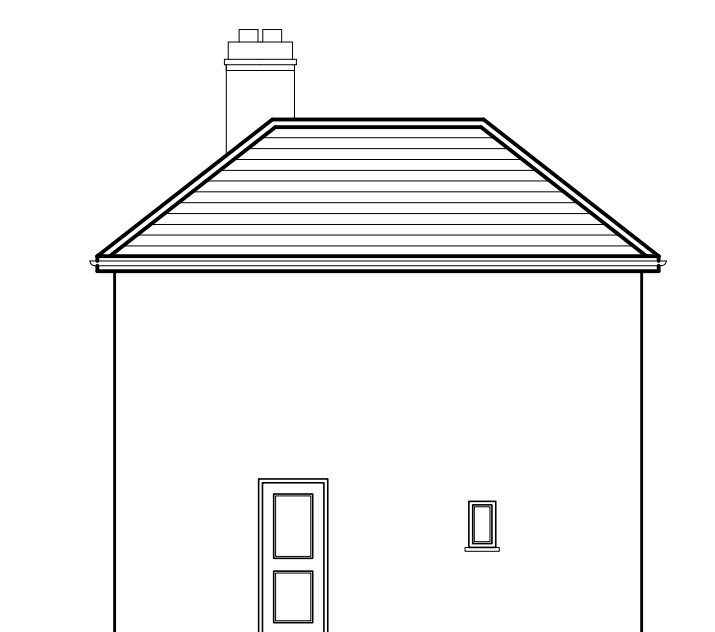

EXISTING SIDE ELEVATION

rev.	description	date	chkd.
------	-------------	------	-------



93 Cotmandene Crescent,
Orpington, Kent BR5 2RA

project : 46 Lovel Avenue
Welling

drawing title :
Existing Floor Plans and Elevations

drawn: KS chkd: SS date: 20.11.2023

status: **Planning** scale: 1:100@A3

proj no: 2513 drg no: 01 rev no: