



The Contractor is to check all dimensions on site and report any discrepancies to the Contract Administrator. This drawing is to be read in conjunction with all other standard documentation.

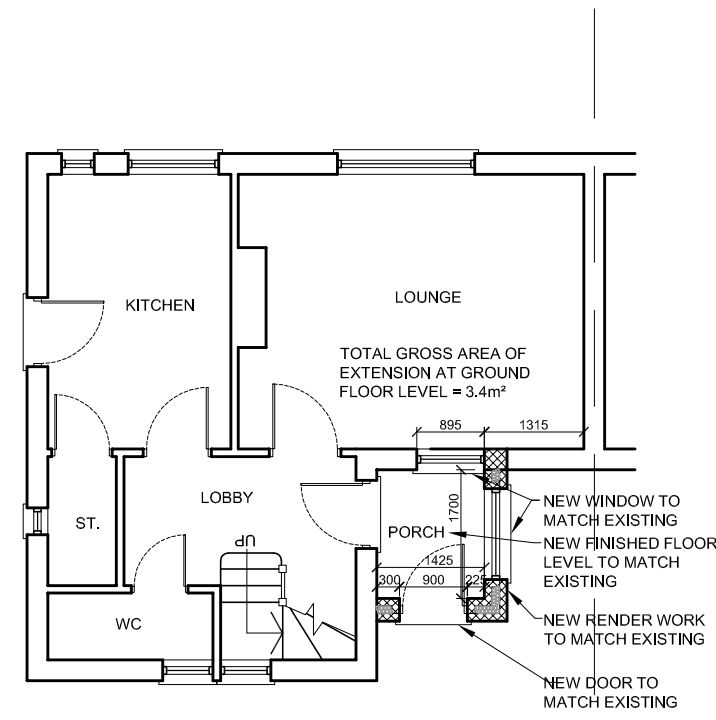

EXISTING GROUND FLOOR PLAN

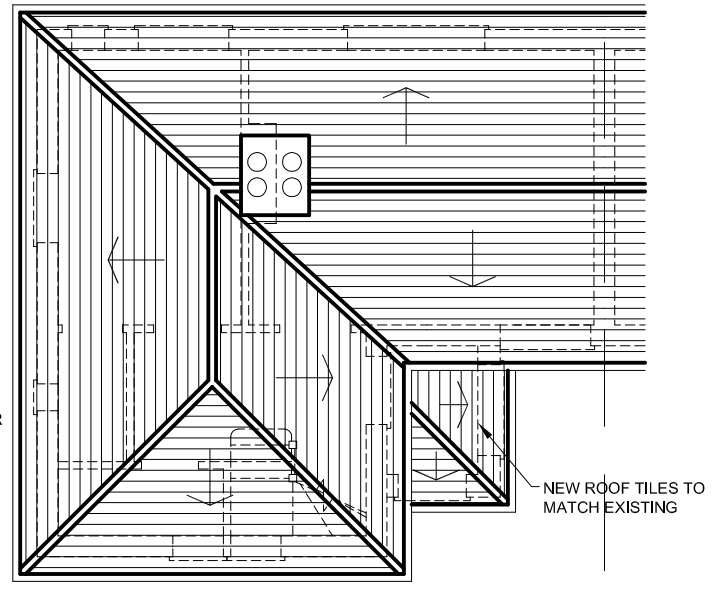


EXISTING ROOF PLAN




EXISTING BLOCK PLAN SCALE 1:500



PROPOSED BLOCK PLAN SCALE 1:500

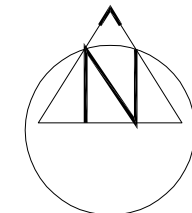

rev.	description	date	chkd.
 93 Cotmandene Crescent, Orpington, Kent BR5 2RA			
project : 46 Lovel Avenue Welling			
drawing title : Proposed Floor Plans and Block Plans			
drawn: KS	chkd: SS	date:20.11.2023	
status: Planning		scale: 1:100@A3	
proj no: 2513	drg no: 02	rev no:	