






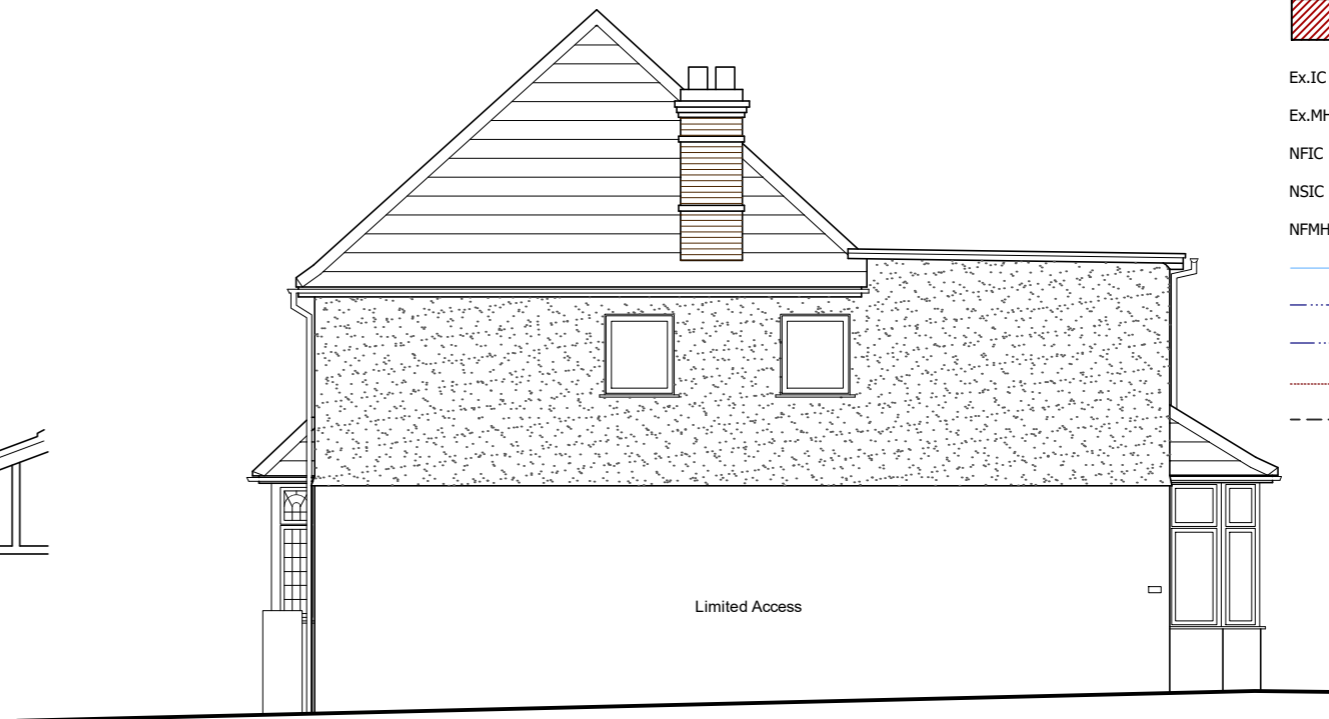


- KEY TO HATCHING / LINE TYPES:
-  EXISTING BUILDING
  -  PROPOSED BUILDING
  - Ex.IC EXISTING INSPECTION CHAMBER
  - Ex.MH EXISTING MANHOLE
  - NFIC PROPOSED FOUL INSPECTION CHAMBER
  - NSIC PROPOSED STORM INSPECTION CHAMBER
  - NFMH PROPOSED FOUL MANHOLE
  -  EXISTING DRAINAGE
  -  PROPOSED FOUL DRAIN
  -  PROPOSED STORM DRAIN
  -  EXISTING DRAINAGE TO BE REMOVED
  -  DEMOLITIONS




FRONT ELEVATION




SIDE ELEVATION



REAR ELEVATION

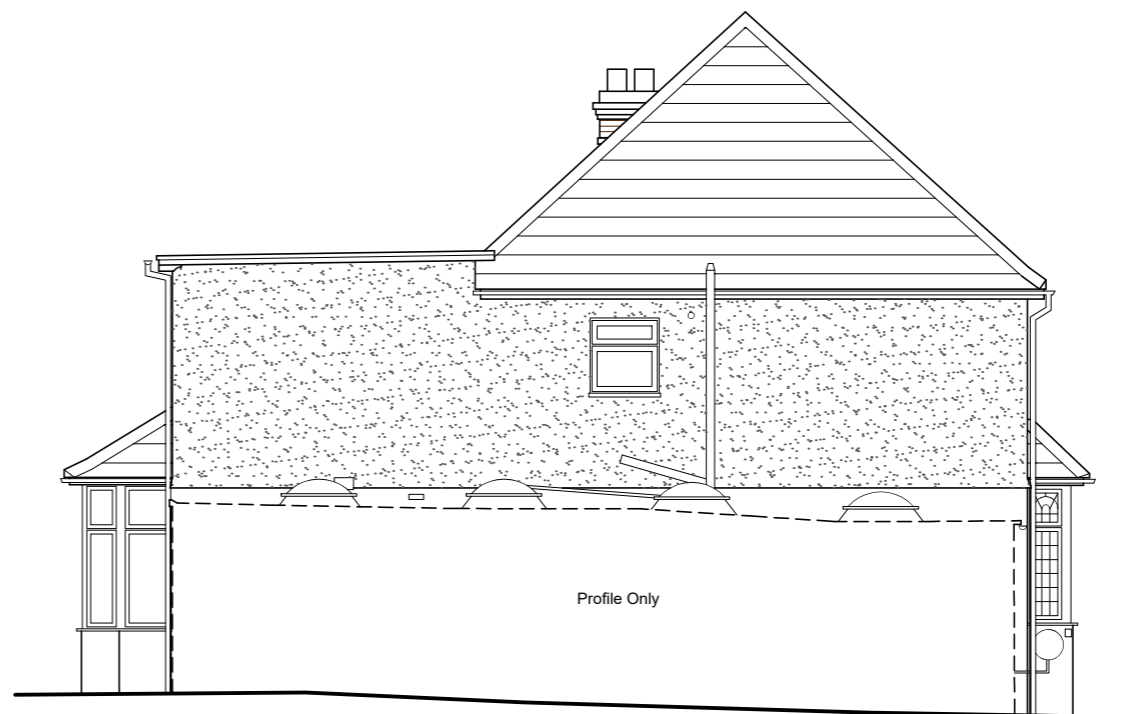

SIDE ELEVATION

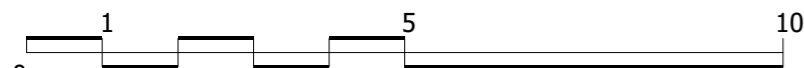

Scale 1:100

Please note:  
Drawings can be scaled for planning purposes only. All dimensions to be checked on site. Drainage and services are to be checked and located prior to commencement of work

All work to be carried out in accordance with the building Regs. 2000 or any subsequent amendments and to the satisfaction of the local building control inspector

Proprietary components must be installed in strict accordance with the manufacturers instructions and details. Contractors are responsible for verifying component suitability for intended purpose.

Proposals are subject to structural engineers designs and approval.

client	Job No.
	2023_25
project	Revision
Alterations at 27 Pickford Road, Bexleyheath, Kent, DA7 4AG	-
drawing title	
Existing Elevations PLANNING DRAWINGS	
scale	dwg No.
1:100 @ A3	2325-PL02
date	
Aug 2023	
MRW Design Ltd The Ridge Golf Club, Chartway Street Maidstone, Kent. ME17 3JB	
