




The Contractor is to check all dimensions on site and report any discrepancies to the Contract Administrator. This drawing is to be read in conjunction with all other standard documentation. Dimensions are not to be scaled from this drawing.

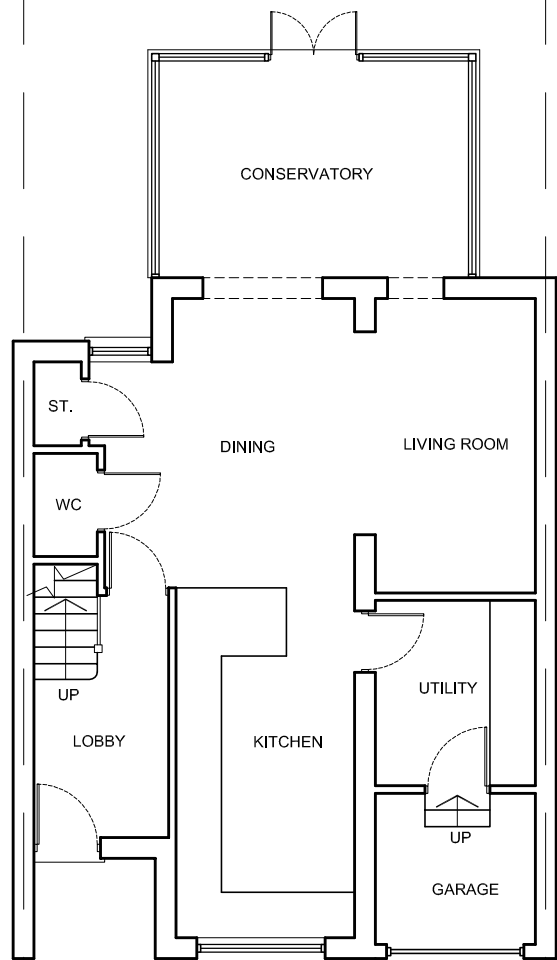

EXISTING GROUND FLOOR PLAN

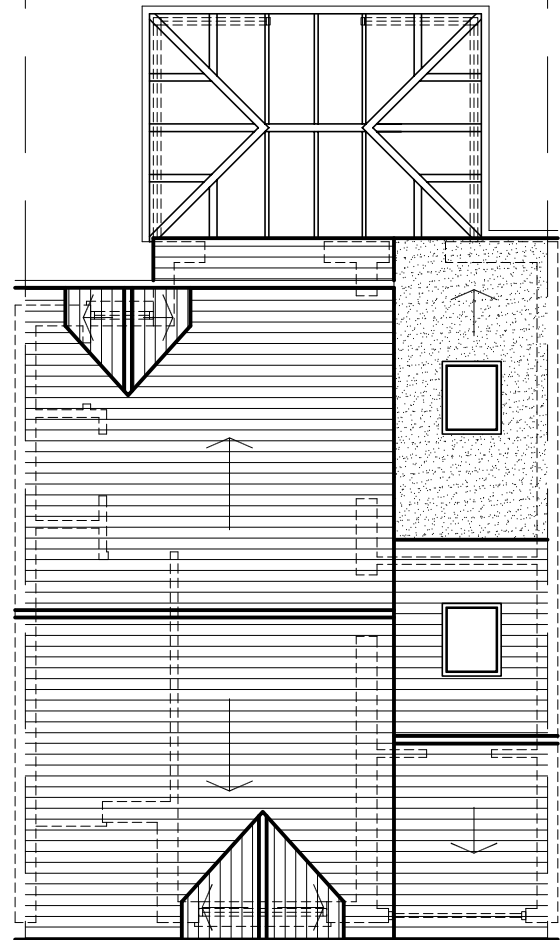



EXISTING ROOF PLAN

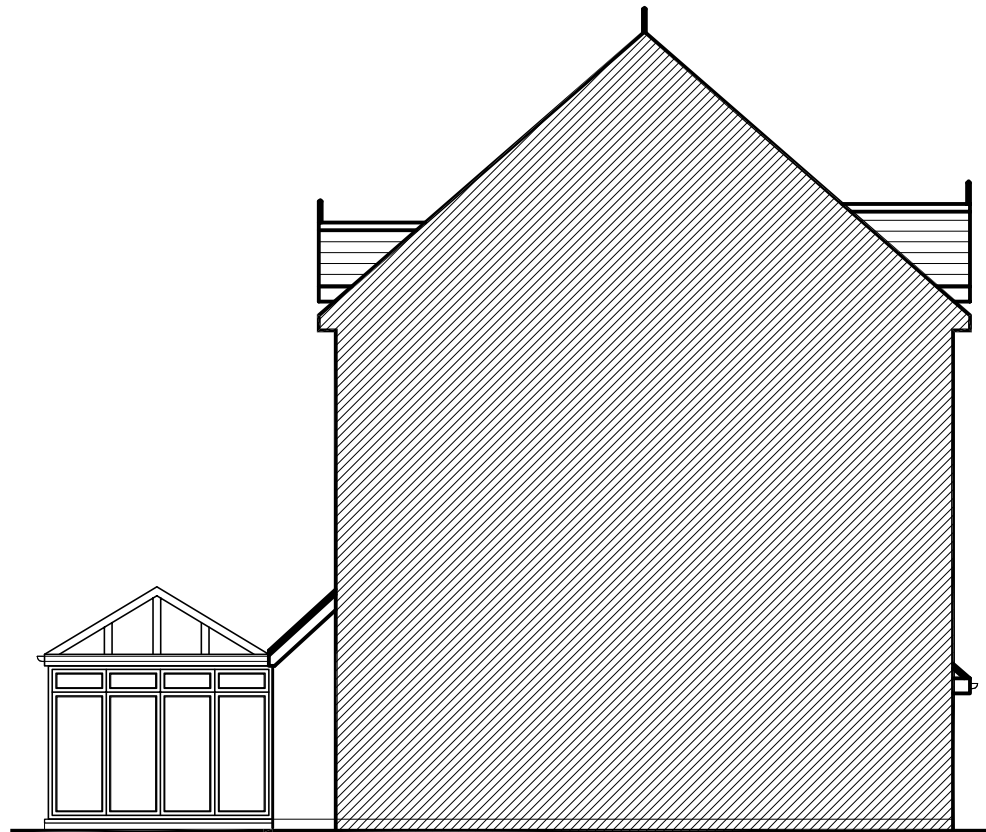


EXISTING SIDE ELEVATION



LOCATION PLAN - SCALE 1:1250

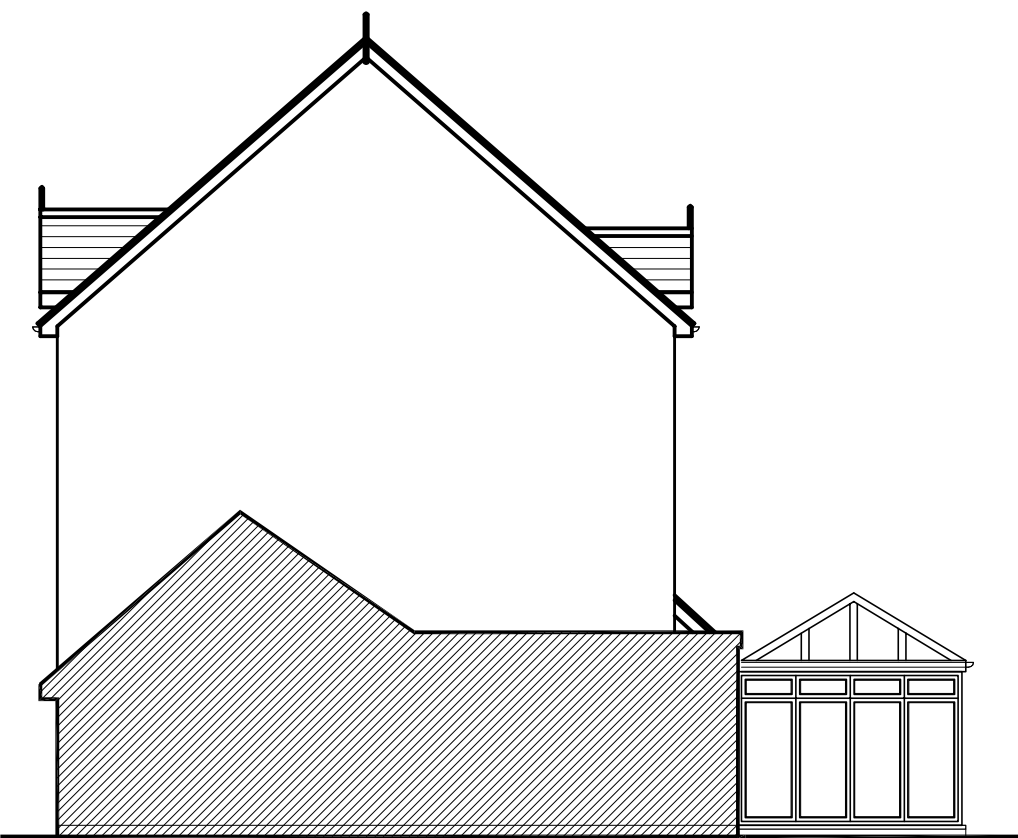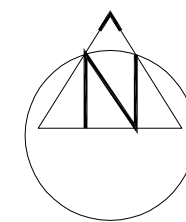

EXISTING SIDE ELEVATION

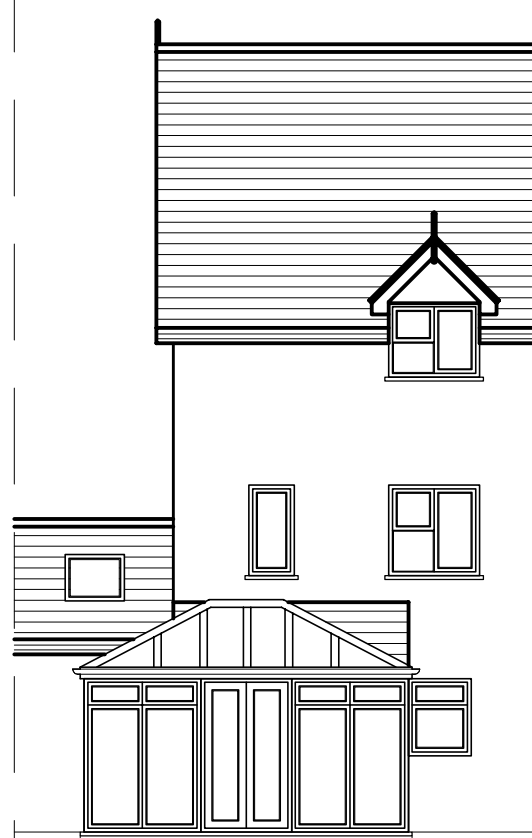

EXISTING REAR ELEVATION



EXISTING FRONT ELEVATION

rev.	description	date	chkd.
	93 Cotmandene Crescent, Orpington, Kent BR5 2RA		
			
www.dapconsultants.co.uk			
project : 12 Alfriston close Crayford			
drawing title : Existing Floor Plans and Elevations			
drawn: SN	chkd : SS	date:12.06.2023	
status: Prior Approval		scale: 1:100@A3	
proj no: 2408	drg no: 01	rev no:	