




The Contractor is to check all dimensions on site and report any discrepancies to the Contract Administrator. This drawing is to be read in conjunction with all other standard documentation. Dimensions are not to be scaled from this drawing.

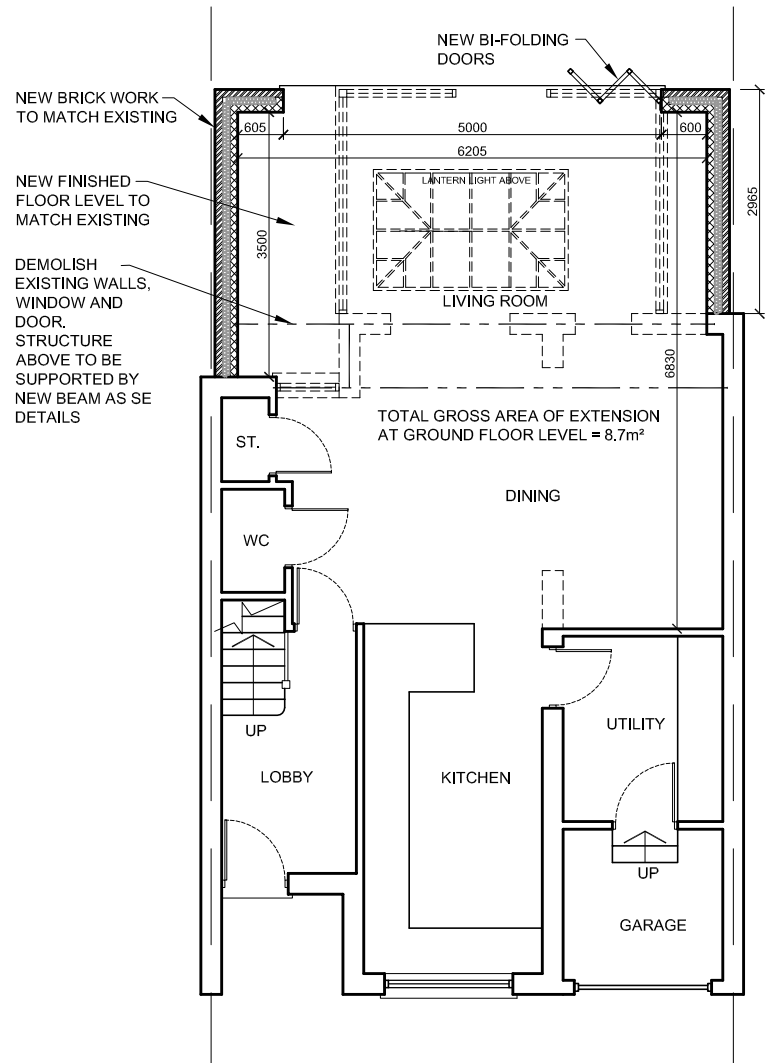


PROPOSED GROUND FLOOR PLAN

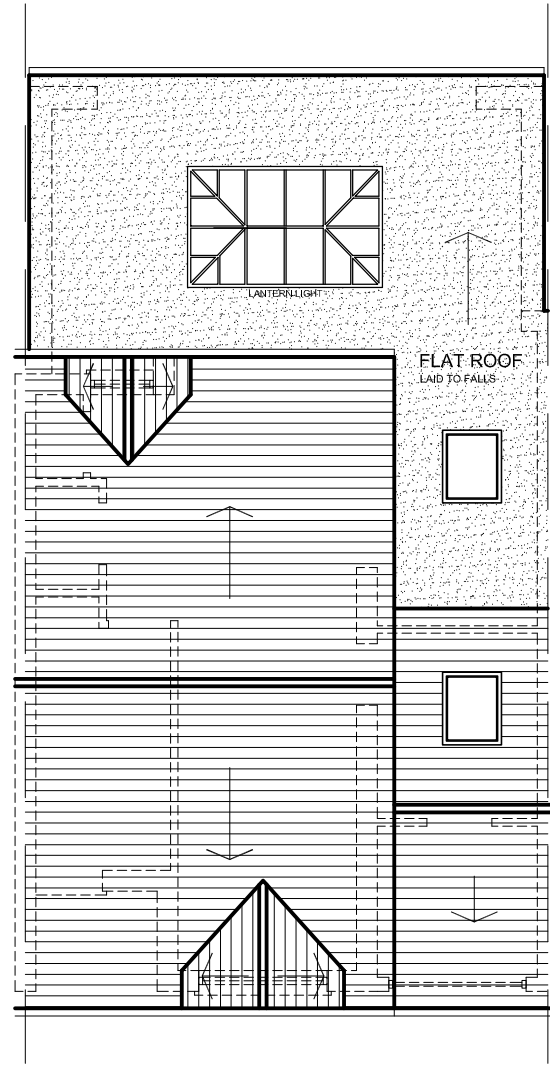

PROPOSED ROOF PLAN

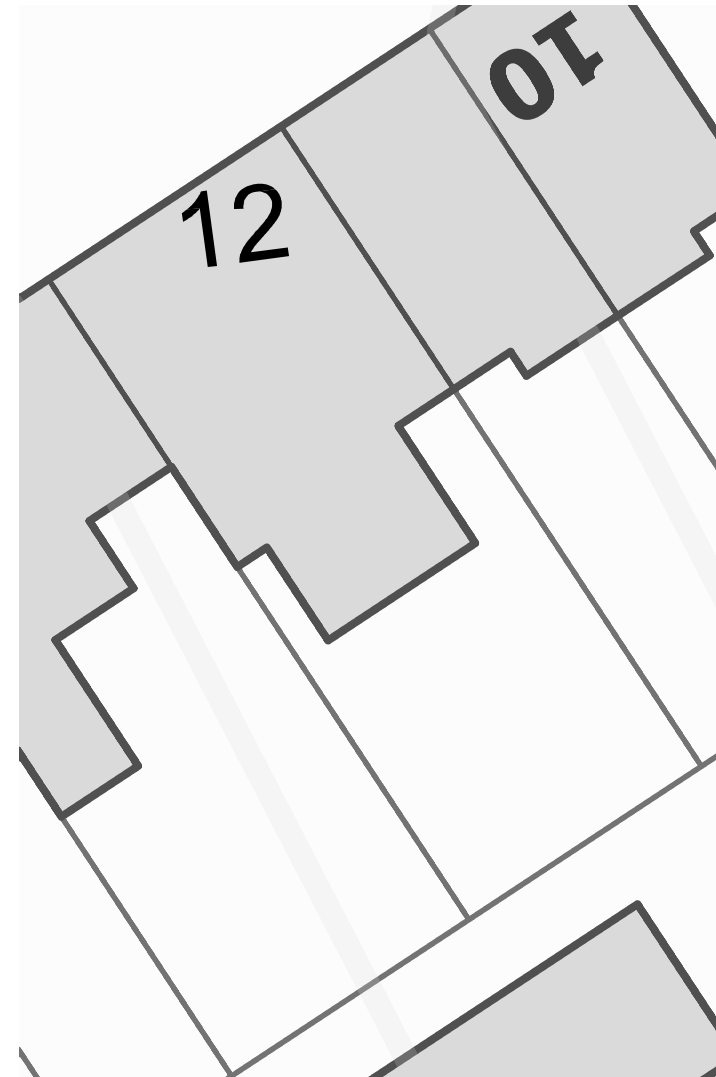

EXISTING BLOCK PLAN - SCALE 1:200

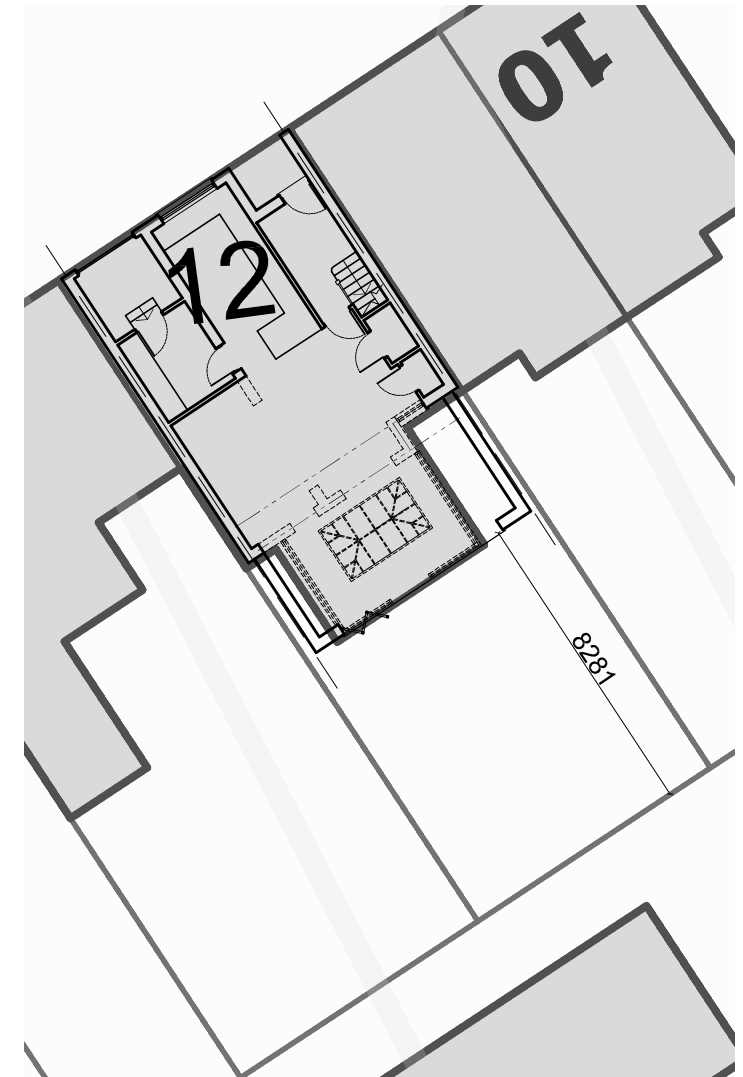

PROPOSED BLOCK PLAN - SCALE 1:200

rev.	description	date	chkd.
------	-------------	------	-------



93 Cotmandene Crescent,
Orpington, Kent BR5 2RA

project : 12 Alfriston close
Crayford

drawing title :
Proposed Floor Plans

drawn: SN chkd: SS date: 12.06.2023

status: **Prior Approval** scale: 1:100@A3

proj no: 2408 drg no: 02 rev no:

