

Do not scale from this drawing. Only figured dimensions are to be taken from this drawing. Contractor must verify all dimensions on site before commencing any work or shop drawings. Report any discrepancies to the architectural designers before commencing work.  
Work within the current Construction (Design & Management) Regulations is not to start until a Health and Safety Plan has been produced.  
This drawing is copyright and must not be reproduced without consent

Revisions :



New Coliseum Offices , 246 Whitley Road , Whitley Bay, Tyne & Wear , NE26 2TE | t : 07930 152247 | e : hello@neil-armour.co.uk www.neil-armour.co.uk

Dwg No :	Rev :	Drawing :	Scale :	Date :	Project :
A01		Existing (Part) Ground Floor & Roof Plans	1 : 50	11/08/23	7 Beanley Crescent Tynemouth

Do not scale from this drawing. Only figured dimensions are to be taken from this drawing. Contractor must verify all dimensions on site before commencing any work or shop drawings. Report any discrepancies to the architectural designers before commencing work.  
 Work within the current Construction (Design & Management) Regulations is not to start until a Health and Safety Plan has been produced.  
 This drawing is copyright and must not be reproduced without consent

Revisions :



Existing Rear Elevation / Section

1 : 50



Existing Side Elevation

1 : 50




New Coliseum Offices , 246 Whitley Road , Whitley Bay, Tyne & Wear , NE26 2TE | t : 07930 152247 | e : hello@neil-armour.co.uk www.neil-armour.co.uk

Drg No :	Rev :	Drawing :	Scale :	Date :	Project :
A02		Existing Elevations	1 : 50	11/08/23	7 Beanley Crescent Tynemouth


Do not scale from this drawing. Only figured dimensions are to be taken from this drawing. Contractor must verify all dimensions on site before commencing any work or shop drawings. Report any discrepancies to the architectural designers before commencing work.  
 Work within the current Construction (Design & Management) Regulations is not to start until a Health and Safety Plan has been produced.  
 This drawing is copyright and must not be reproduced without consent.

Revisions :

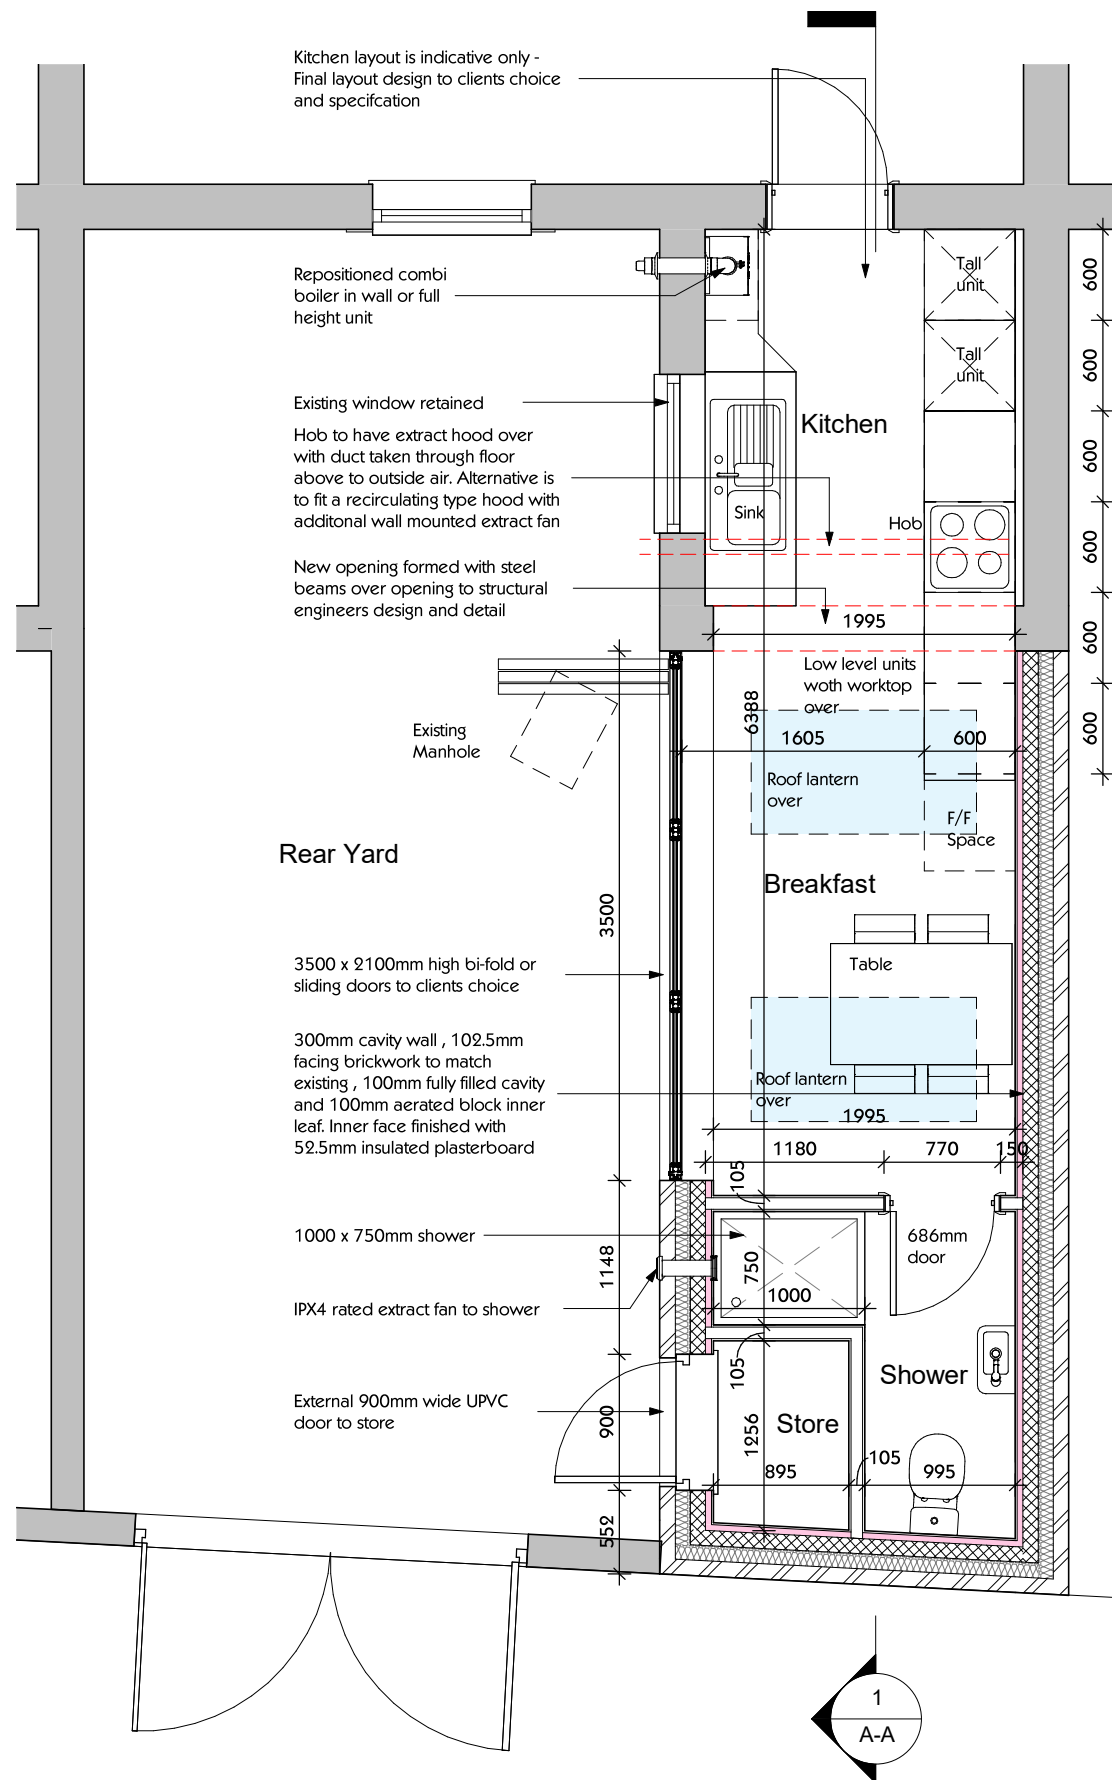

Proposed Ground Floor Plan

1 : 50

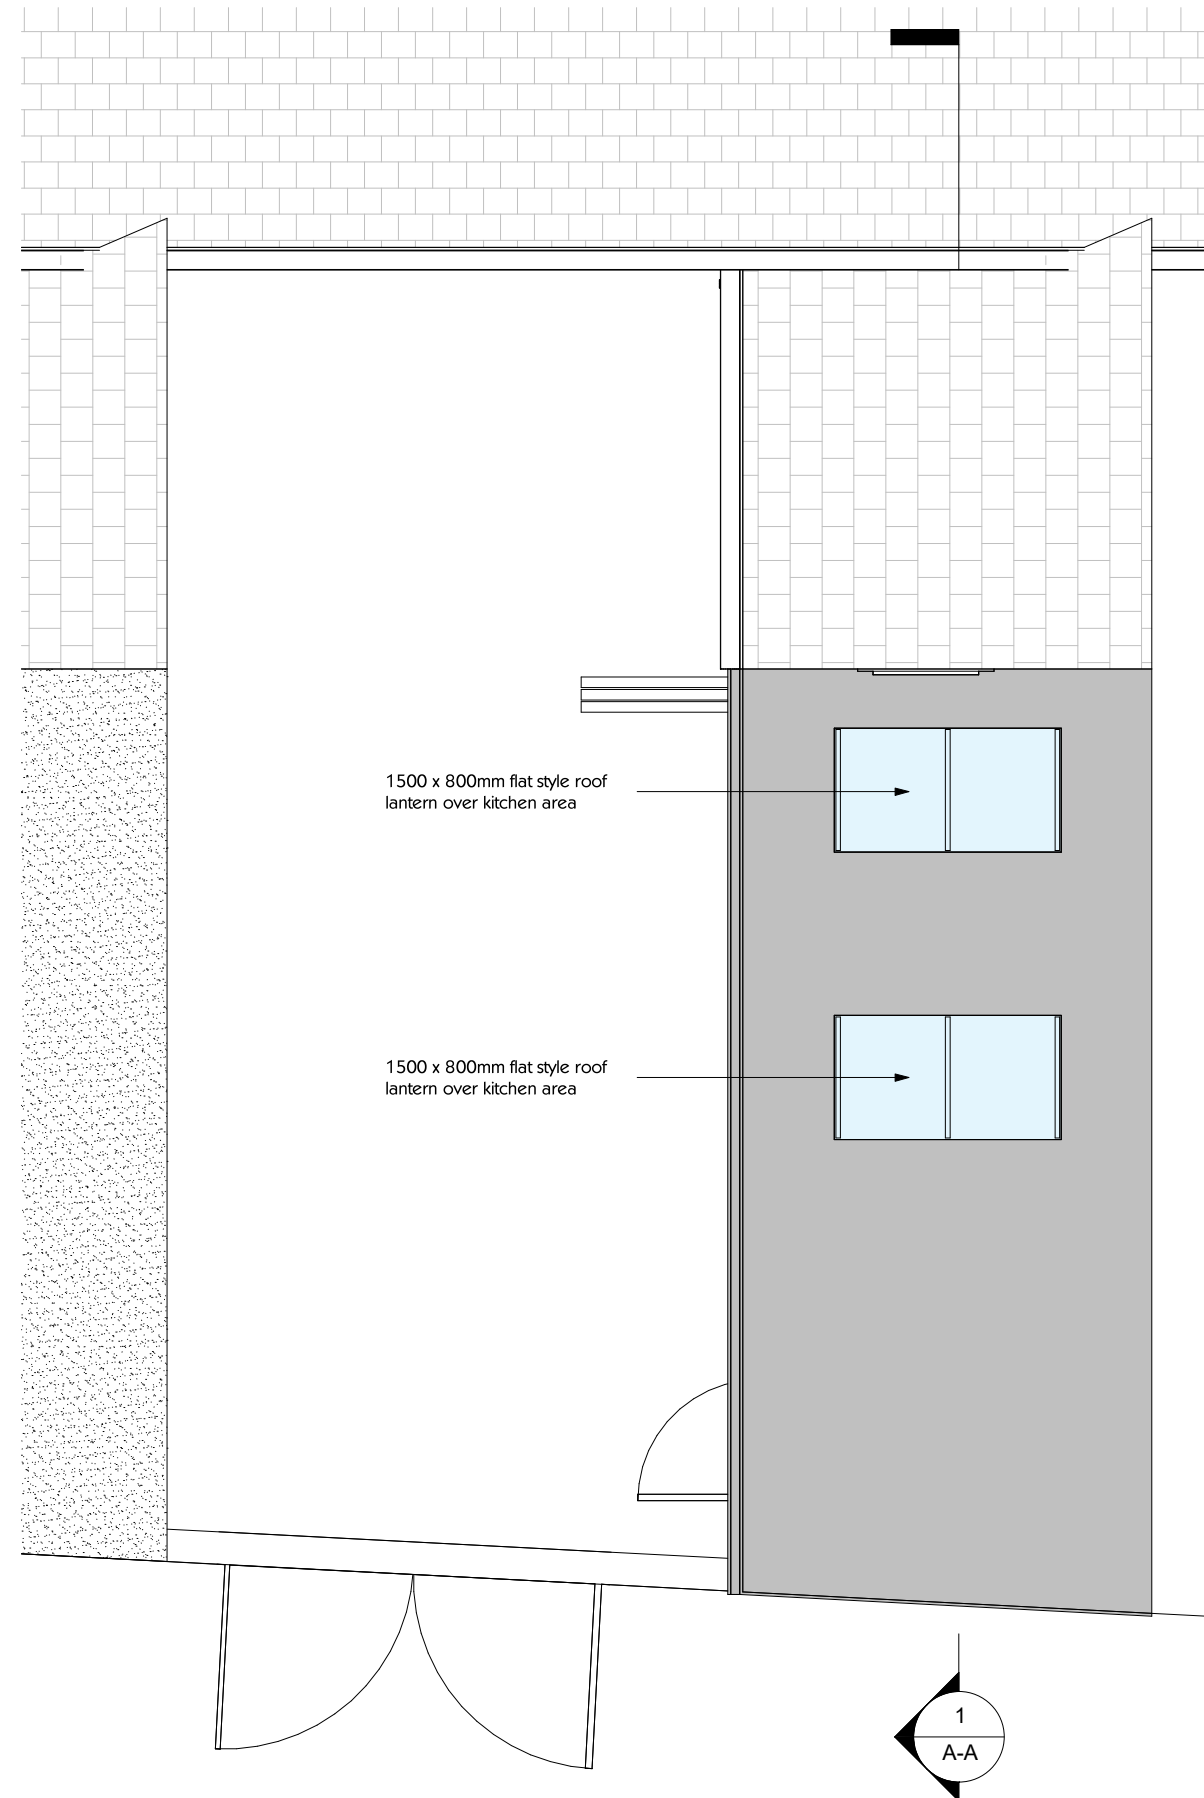

Proposed Roof Plan

1 : 50



New Coliseum Offices, 246 Whitley Road, Whitley Bay, Tyne & Wear, NE26 2TE | t: 07930 152247 | e: hello@neil-armour.co.uk | www.neil-armour.co.uk


Dwg No:	Rev:	Drawing:	Scale:	Date:	Project:
A03		Proposed (Part) Ground Floor & Roof Plans	1 : 50	11/08/23	7 Beanley Crescent Tynemouth

Do not scale from this drawing. Only figured dimensions are to be taken from this drawing. Contractor must verify all dimensions on site before commencing any work or shop drawings. Report any discrepancies to the architectural designers before commencing work.  
 Work within the current Construction (Design & Management) Regulations is not to start until a Health and Safety Plan has been produced.  
 This drawing is copyright and must not be reproduced without consent.

Revisions :



Proposed Rear Elevation / Section  
 1 : 50

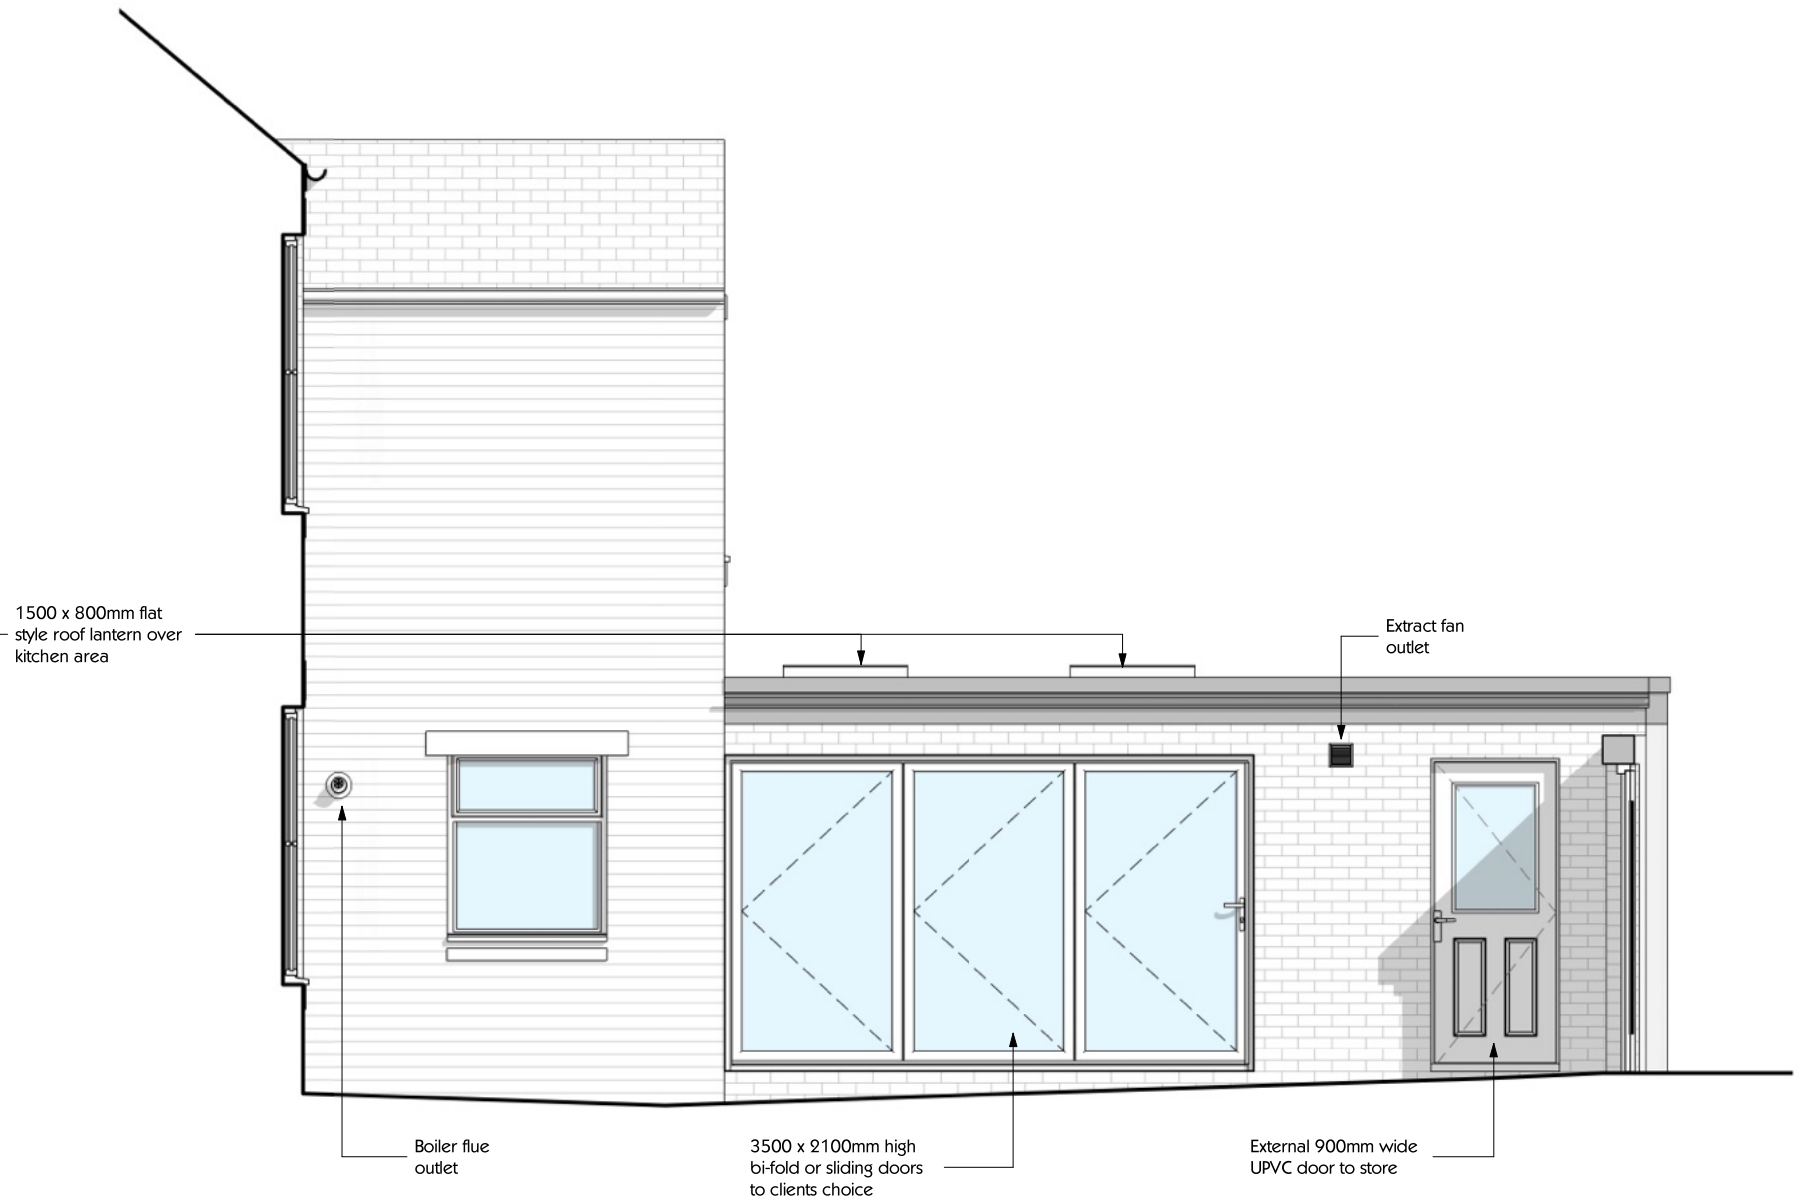

Proposed Side Elevation  
 1 : 50




New Coliseum Offices , 246 Whitley Road , Whitley Bay, Tyne & Wear , NE26 2TE | t : 07930 152247 | e : hello@neil-armour.co.uk www.neil-armour.co.uk

Dwg No :	Rev :	Drawing :	Scale :	Date :	Project :
A04		Proposed Elevations	1 : 50	11/08/23	7 Beanley Crescent Tynemouth




Do not scale from this drawing. Only figured dimensions are to be taken from this drawing. Contractor must verify all dimensions on site before commencing any work or shop drawings. Report any discrepancies to the architectural designers before commencing work.  
 Work within the current Construction (Design & Management) Regulations is not to start until a Health and Safety Plan has been produced.  
 This drawing is copyright and must not be reproduced without consent

Revisions :

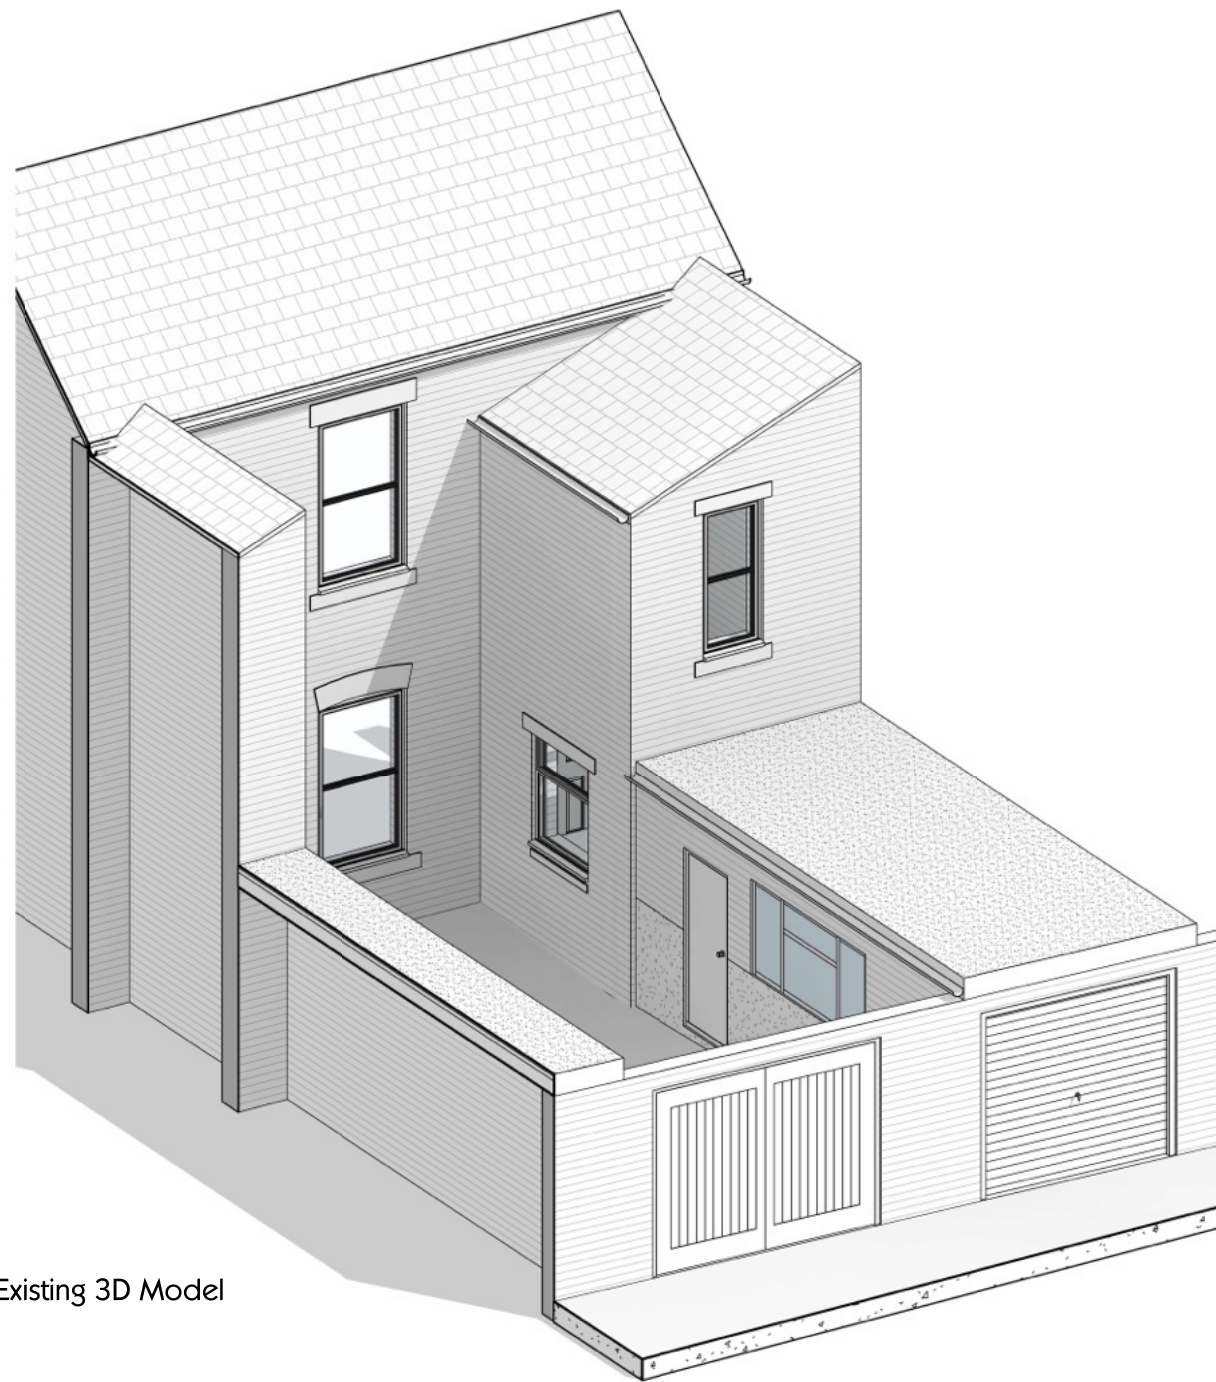

Existing 3D Model

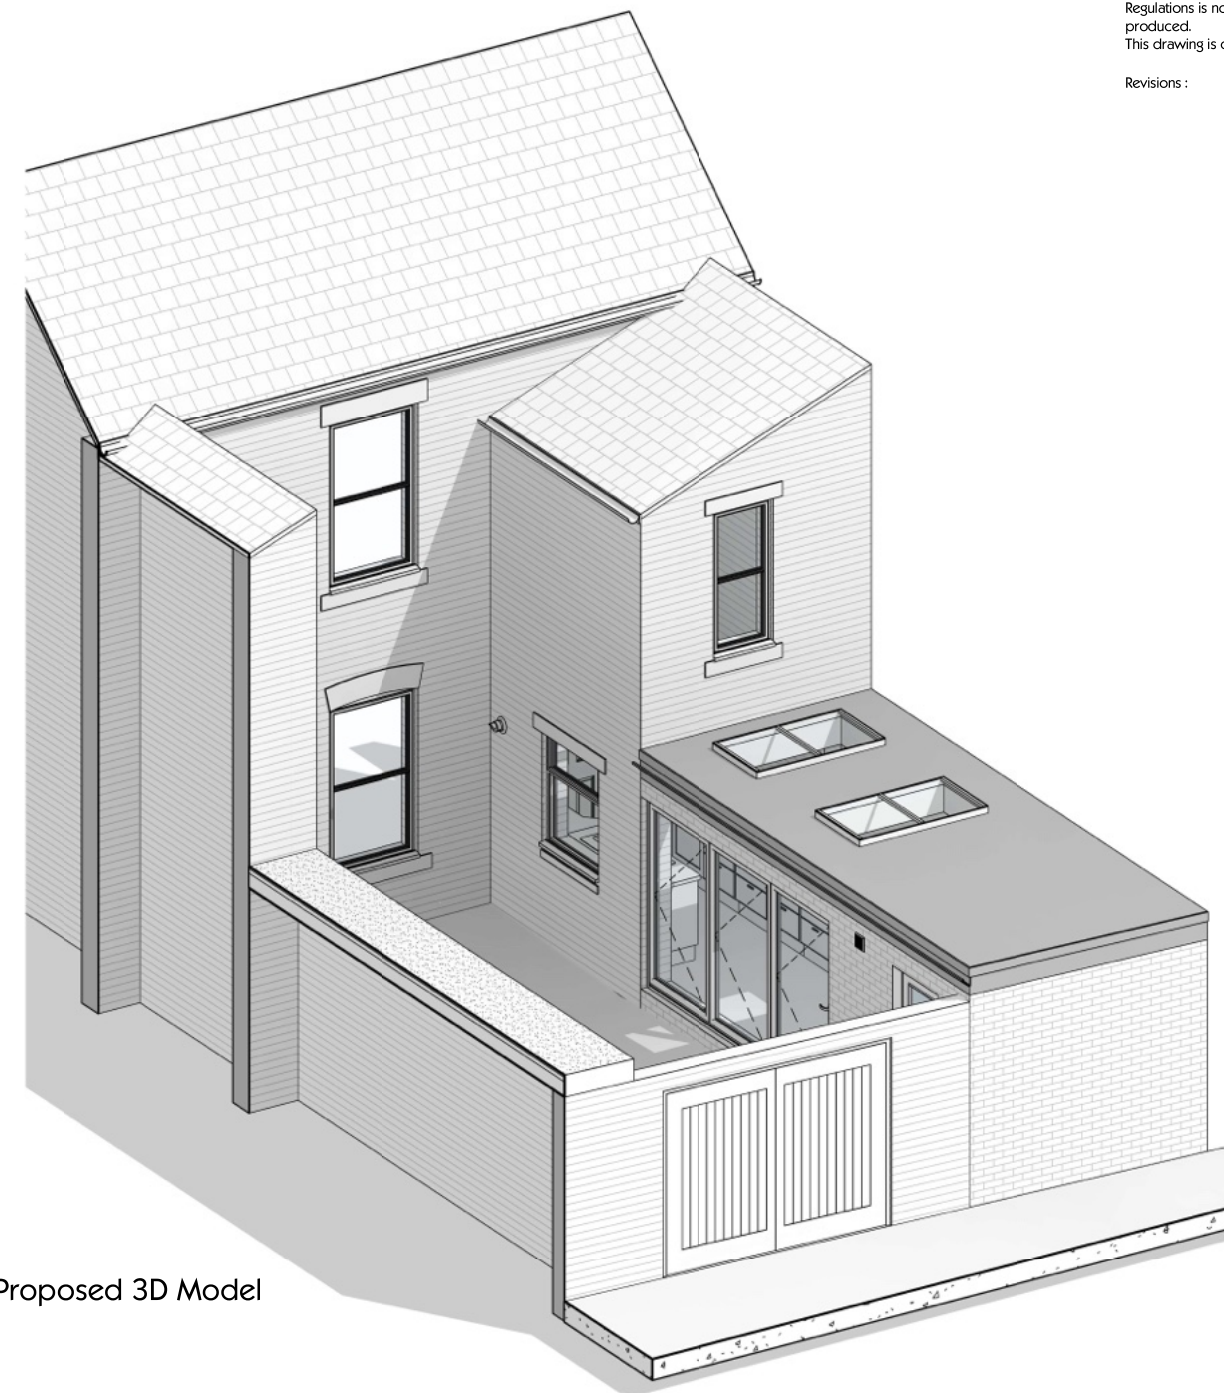


Proposed 3D Model



New Coliseum Offices , 246 Whitley Road , Whitley Bay, Tyne & Wear , NE26 2TE | t : 07930 152247 | e : hello@neil-armour.co.uk www.neil-armour.co.uk

Drg No :	Rev :	Drawing :	Scale :	Date :	Project :
A05		Existing & Proposed 3D Models		11/08/23	7 Beanley Crescent Tynemouth

Revisions :

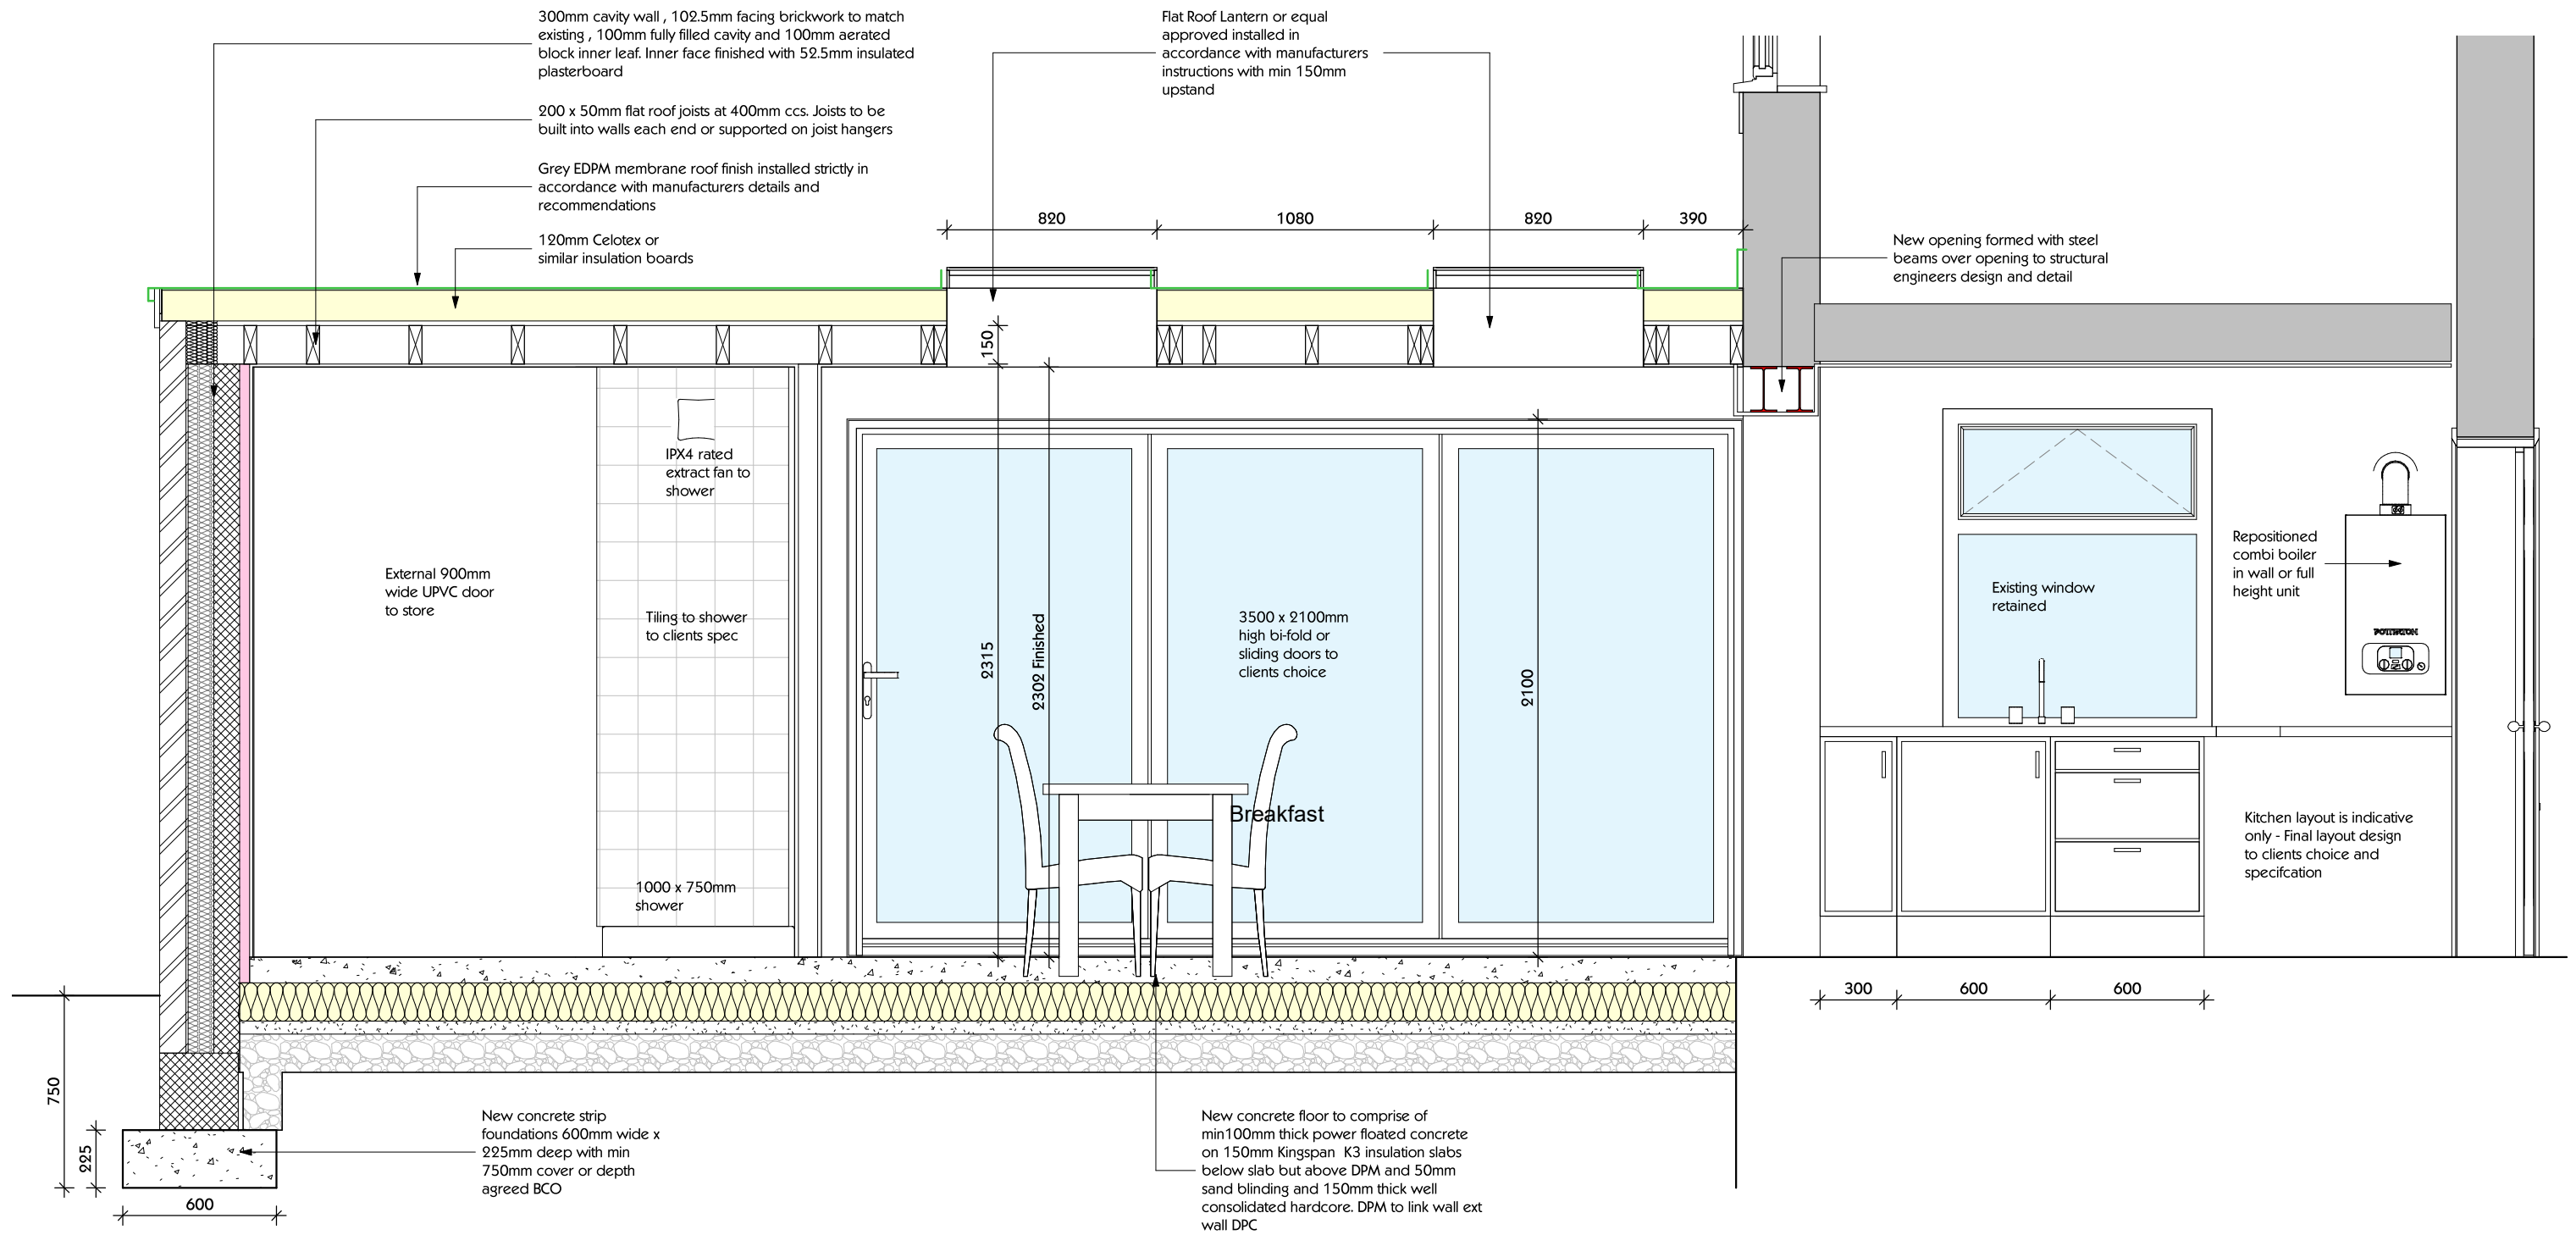

Proposed Section A-A

1 : 25