




FRONT ELEVATION WEST

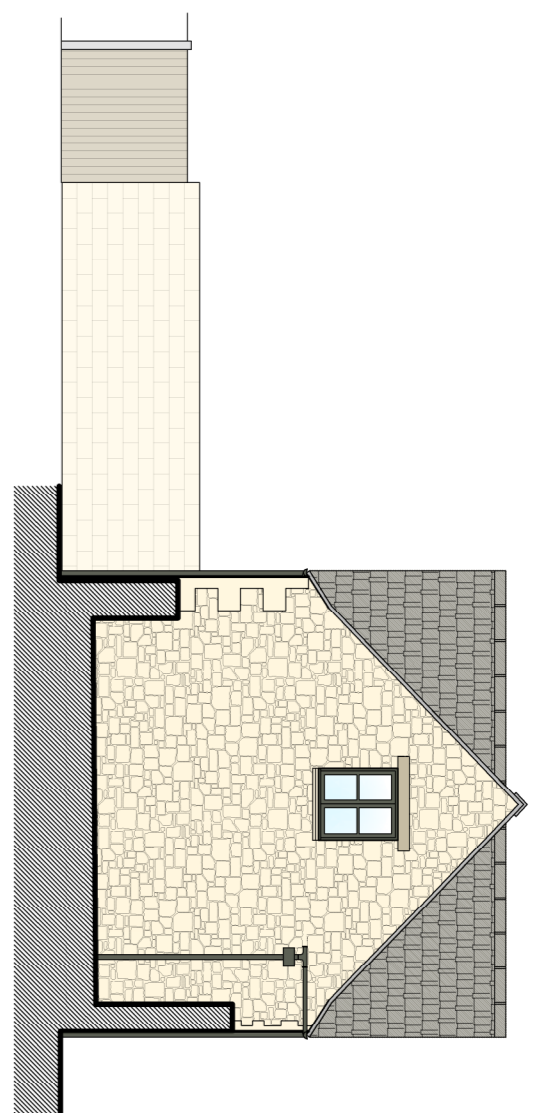

SIDE ELEVATION SOUTH

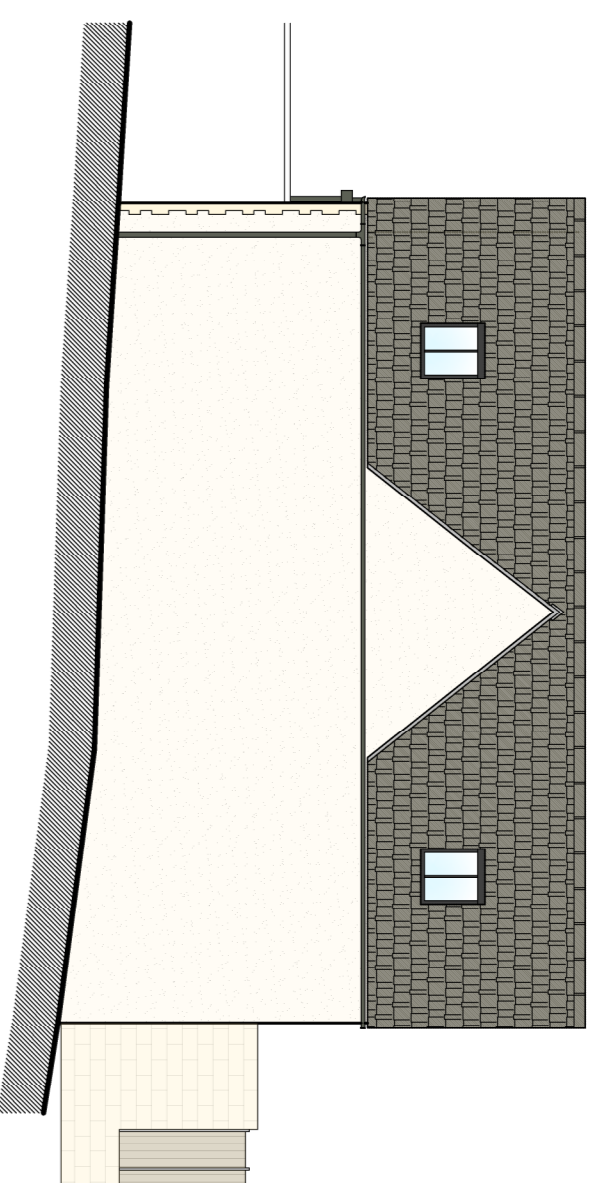


REAR ELEVATION EAST

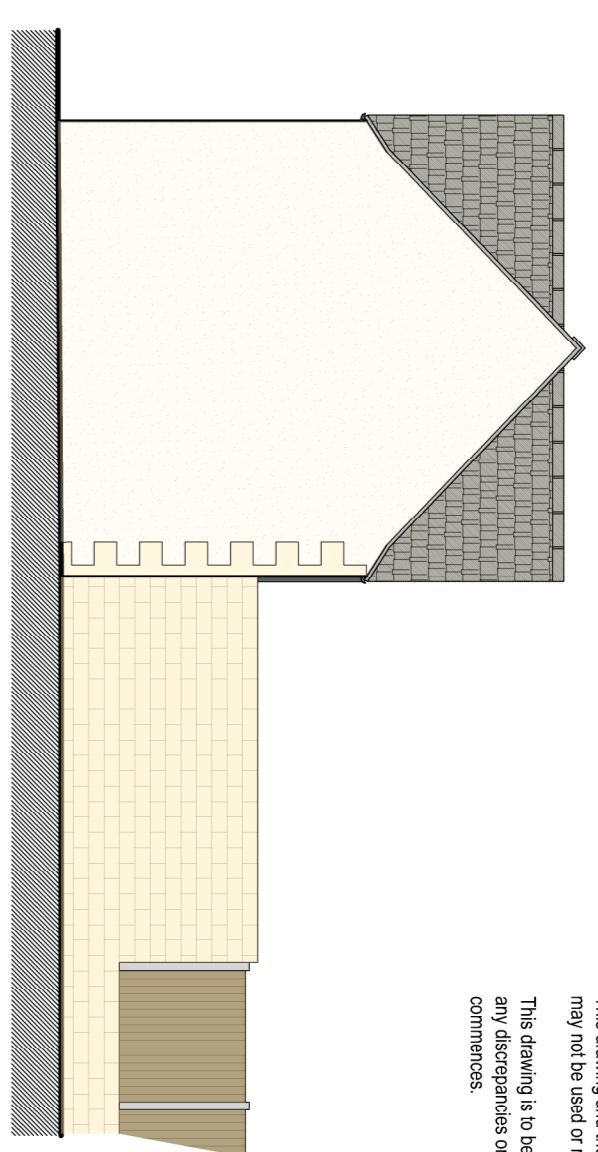


SIDE ELEVATION NORTH


All elevations to be checked on site by contractor prior to preparation of shop drawings and commencement of work on site.
 Responsibility is not accepted for errors made by others in reading from this drawing. All dimensions are given in millimetres unless otherwise stated. (Metric dimensions only unless stated otherwise).
 The architect and the copywriter and printer herein are the property of Apex Architecture and may not be used or reproduced without consent.
 This drawing is to be read in conjunction with all relevant consultant's drawings/documents and specifications or variations are to be noted by Apex Architecture before the actual work commences.

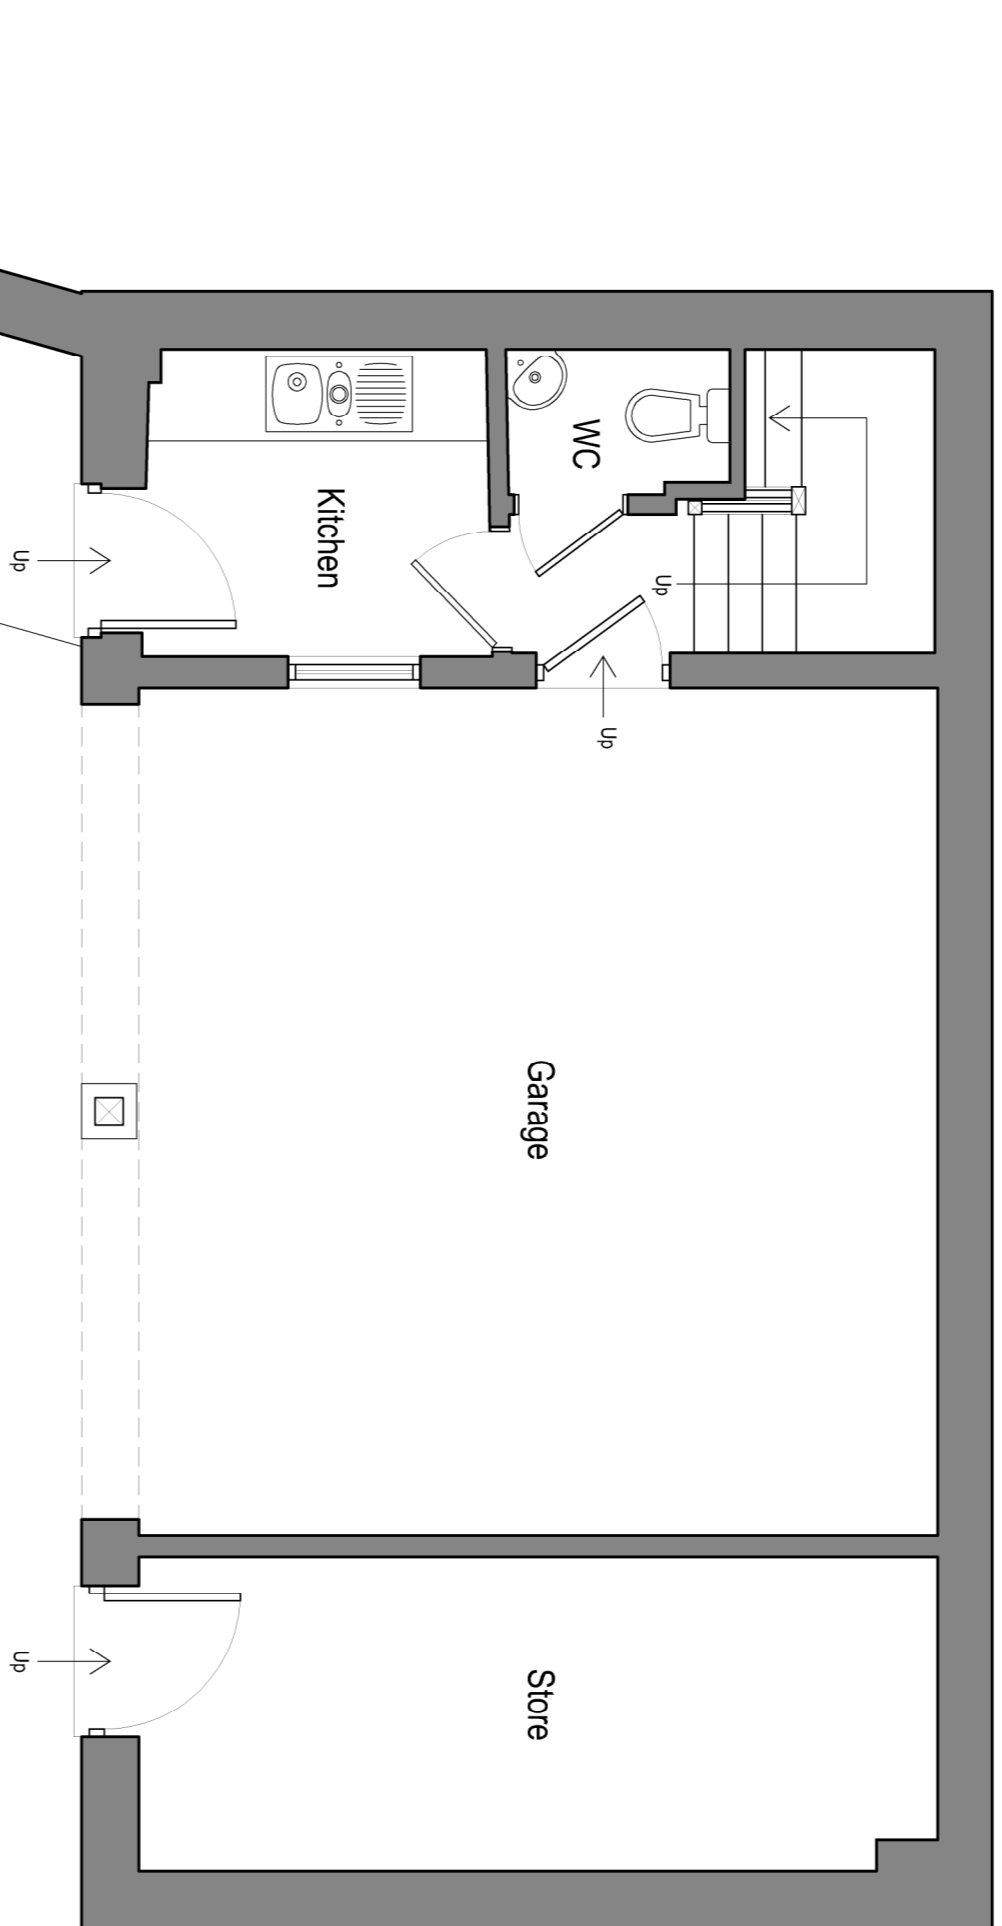




GROUND FLOOR PLAN

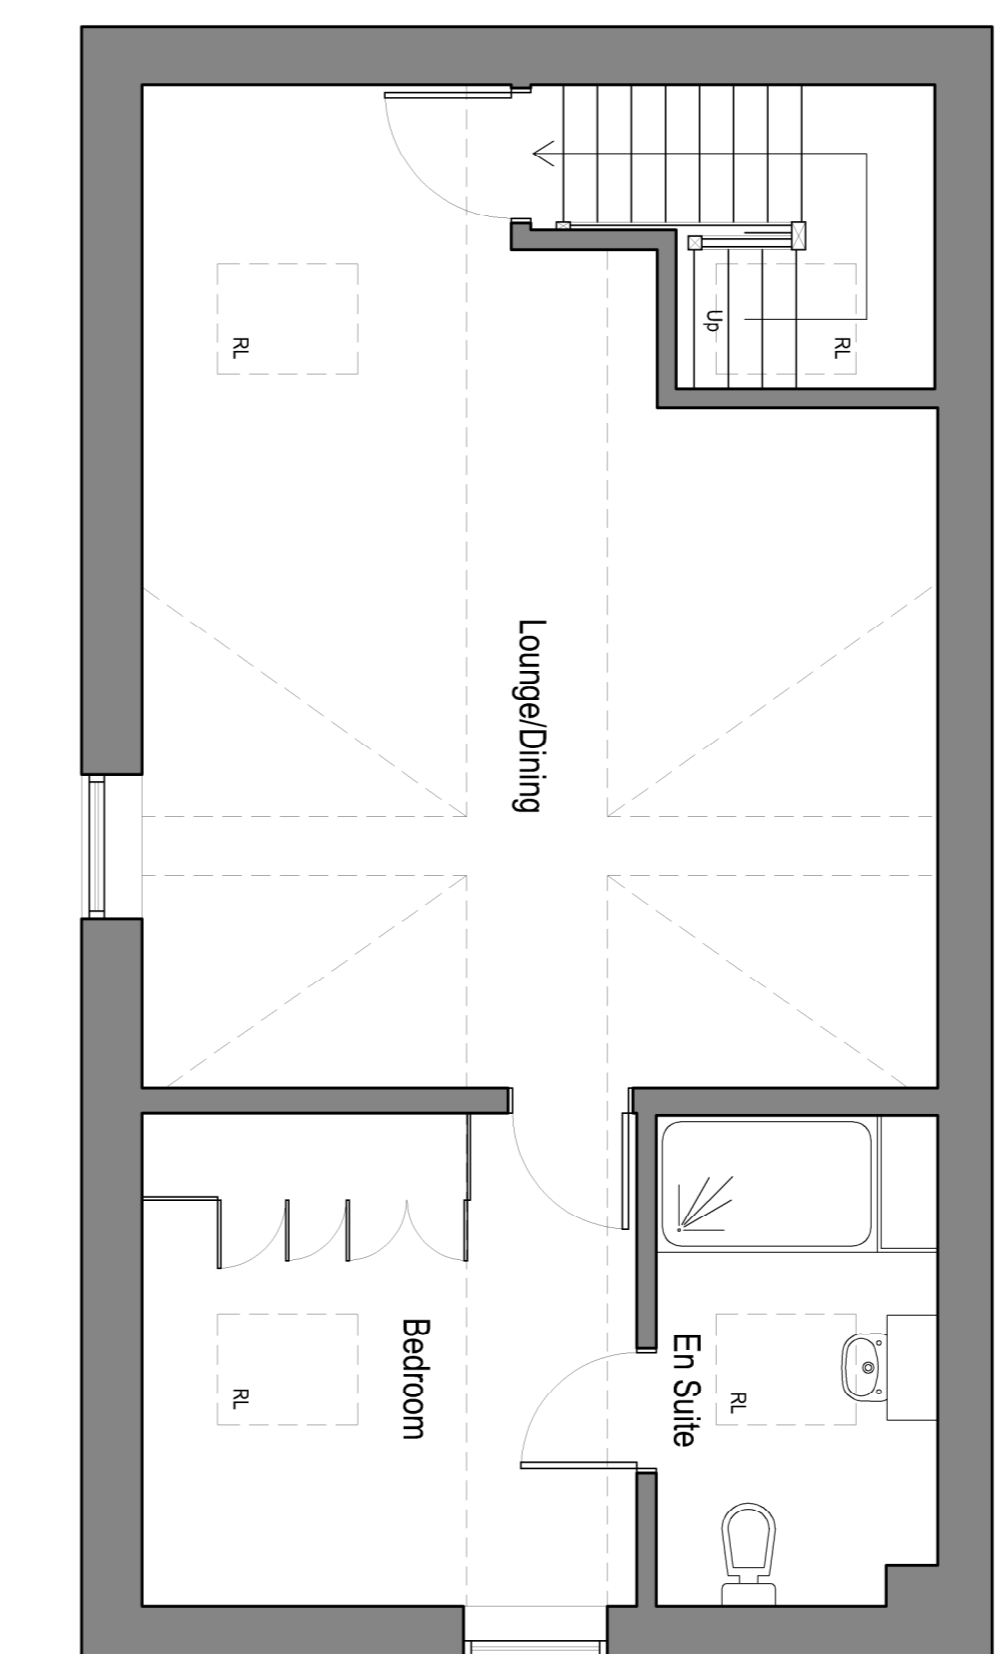


FIRST FLOOR PLAN

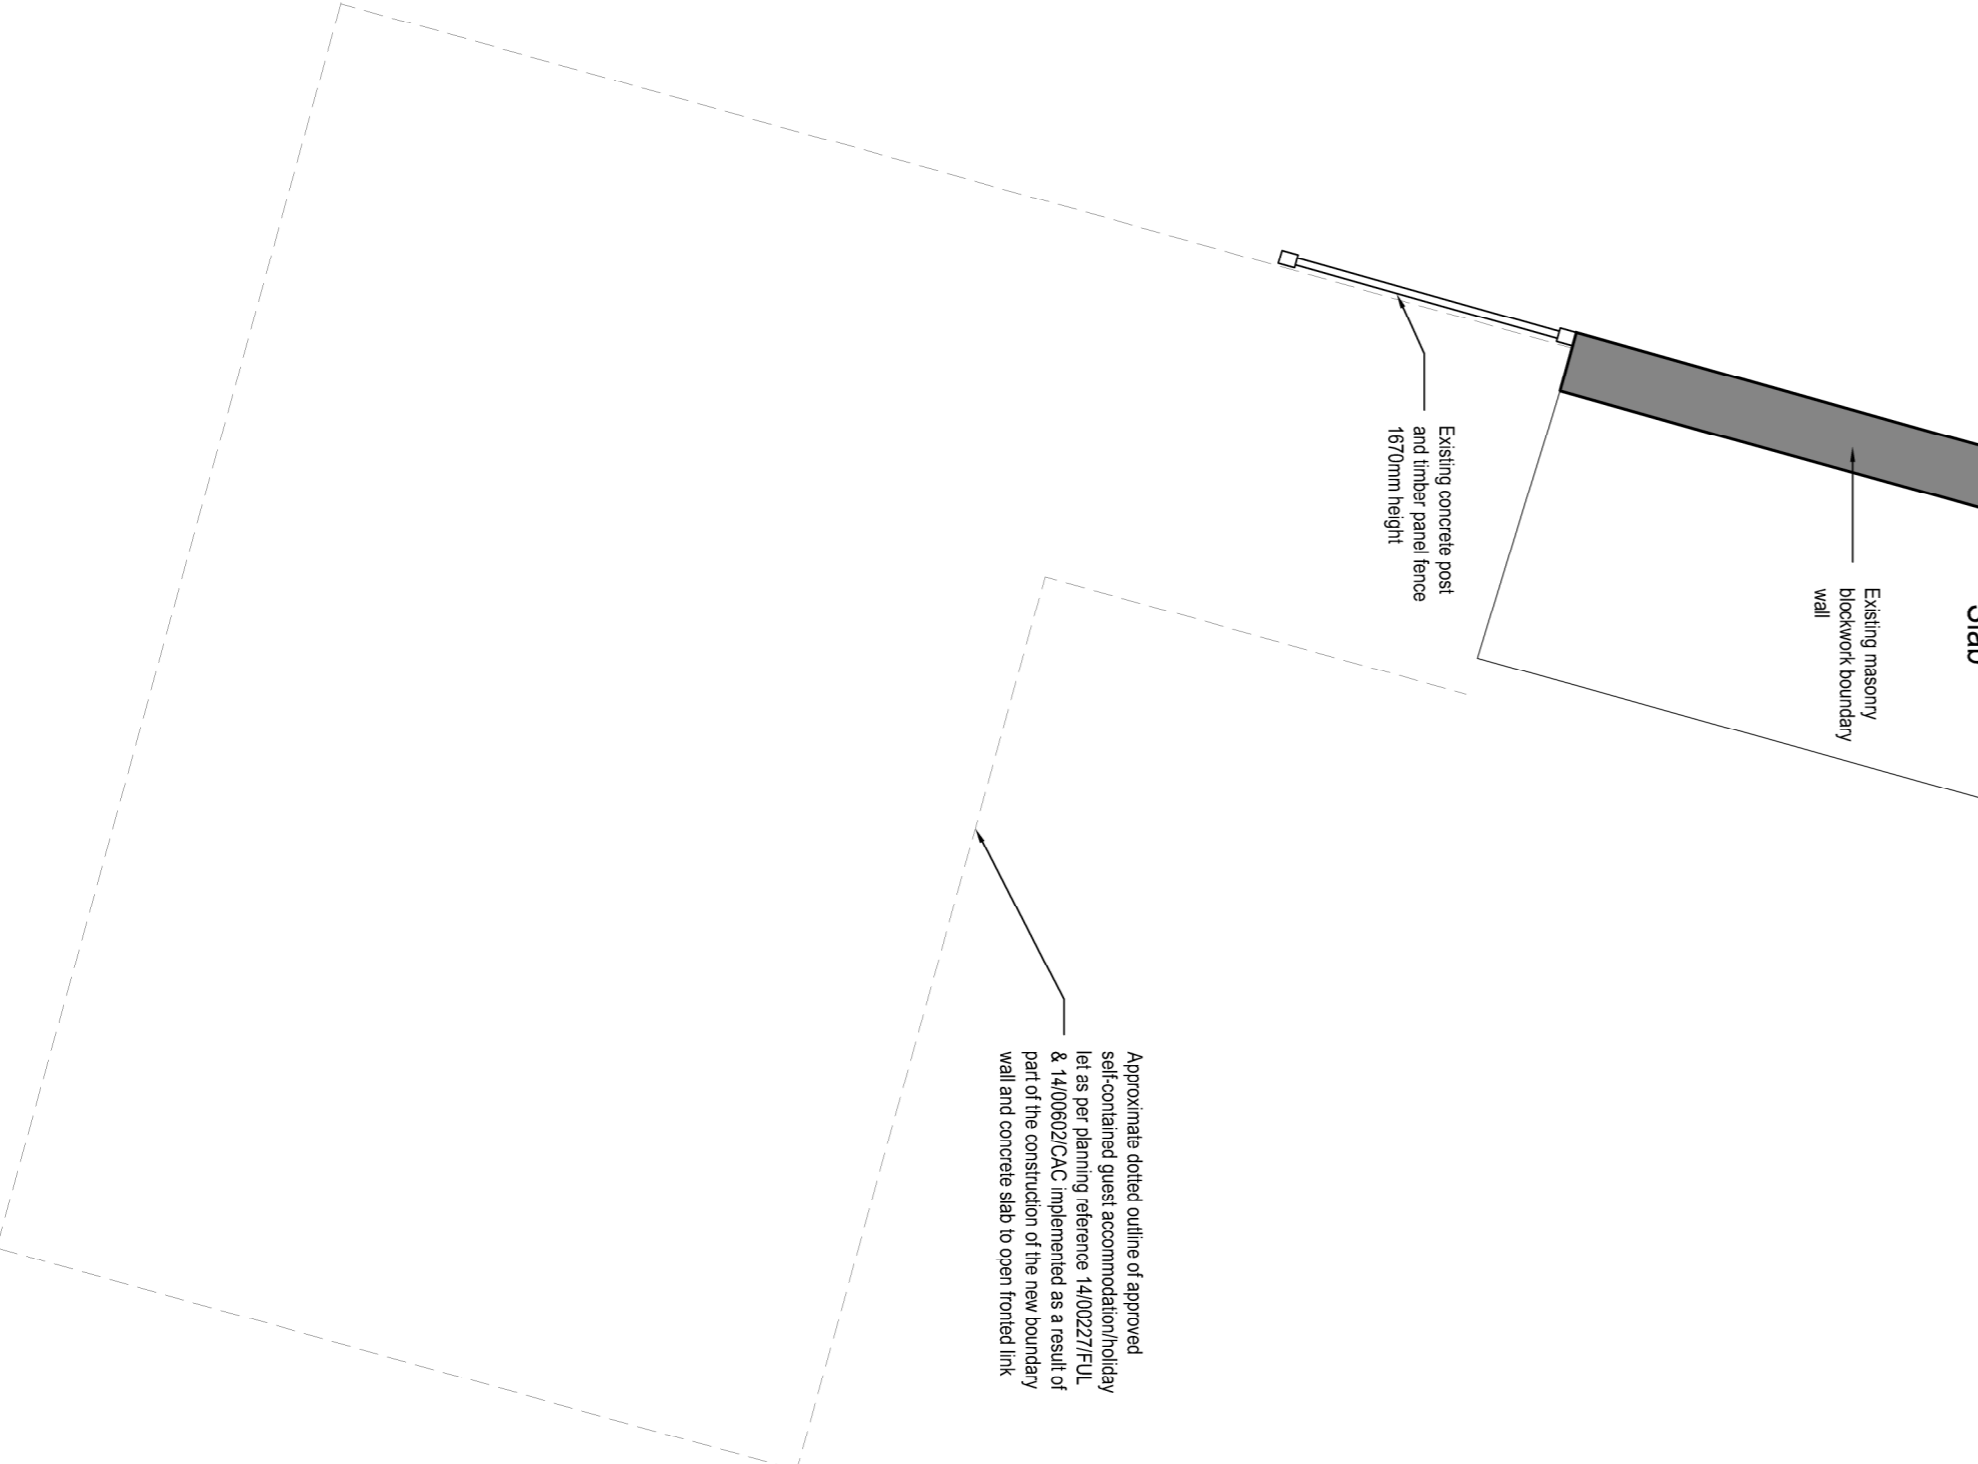

Approximate level of finished ground level is per planning reference 14/02277/FUL & 14/02670/CAC (provided as a result of wall and concrete slab to open fronted link)

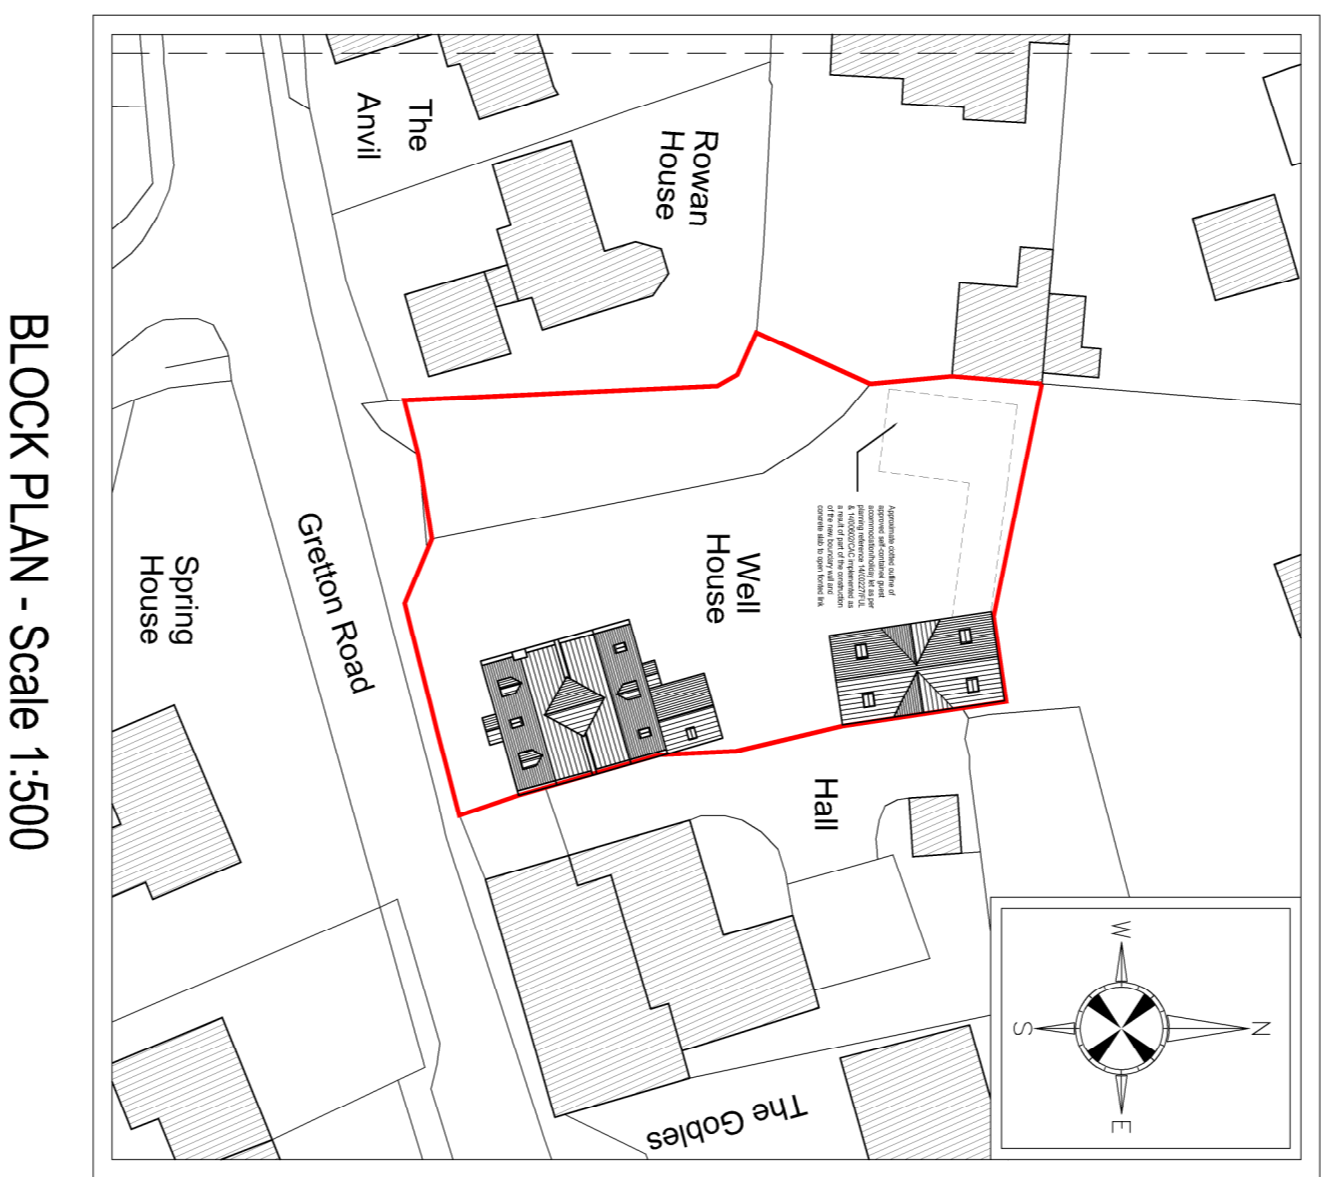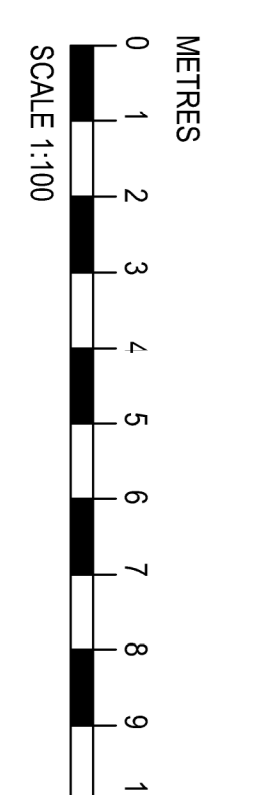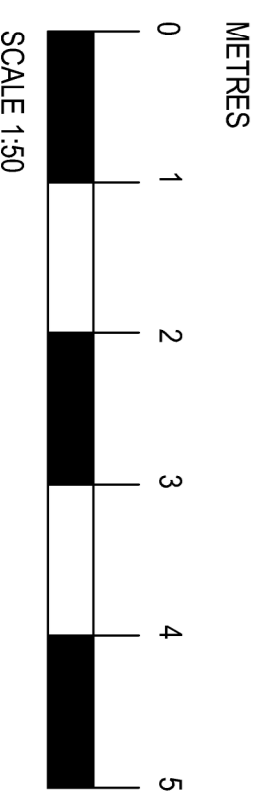

BLOCK PLAN - Scale 1:500

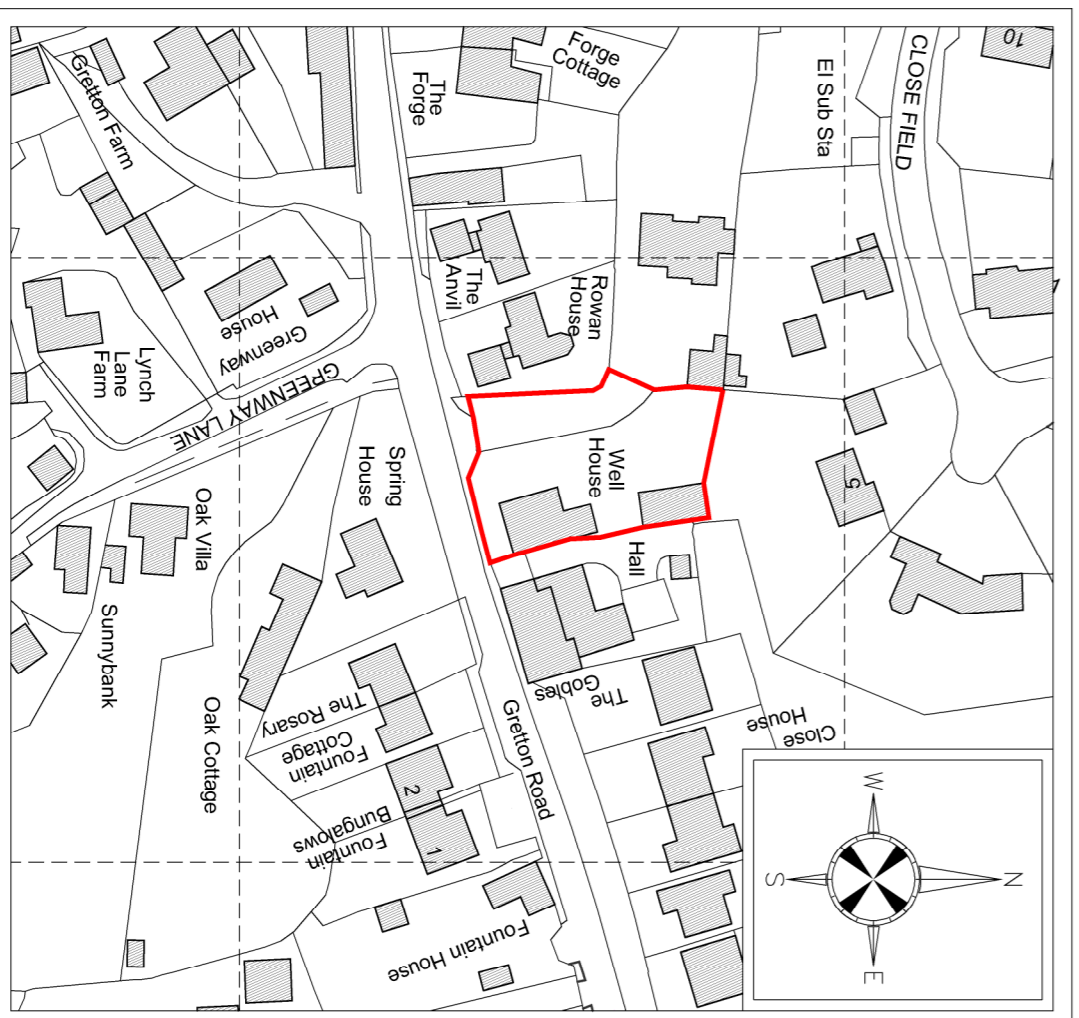

LOCATION PLAN - Scale 1:1250

Revision	Date	Description	Drawn by	Checked by
A	14.11.2023	Final version of approved industry list added to floor plans	TWB	



The Site, 24 Chosen View Rd, Cheltenham, GL51 9LT
 Oak House, Aylburton, Gloucestershire, GL15 6ST
 Wiston Business Park, Monmouth, NP25 5SR
 01242 650 980
 01594 516161
 01600 800101

Client: Mrs Nicola Adams

Project: Well House
 Grelton
 Cheltenham, GL54 5EP

Title: Existing Garage/Annex Plans

Job No.	Drawing No.	Revision
CH134Wh	101	A

Scale	Issue	Date
1:50 & 1:100@A1	Planning	October 2023

www.apexarchitectural.com enquire@apexarchitectural.com