



Proposal subject to planning approval.


Drawings for planning purposes only, all dimensions to be checked and verified by the contractor prior to work commencing on site. Contractor to ensure all materials are to Local Authority approval and to take into account everything necessary for the proper execution of the works.

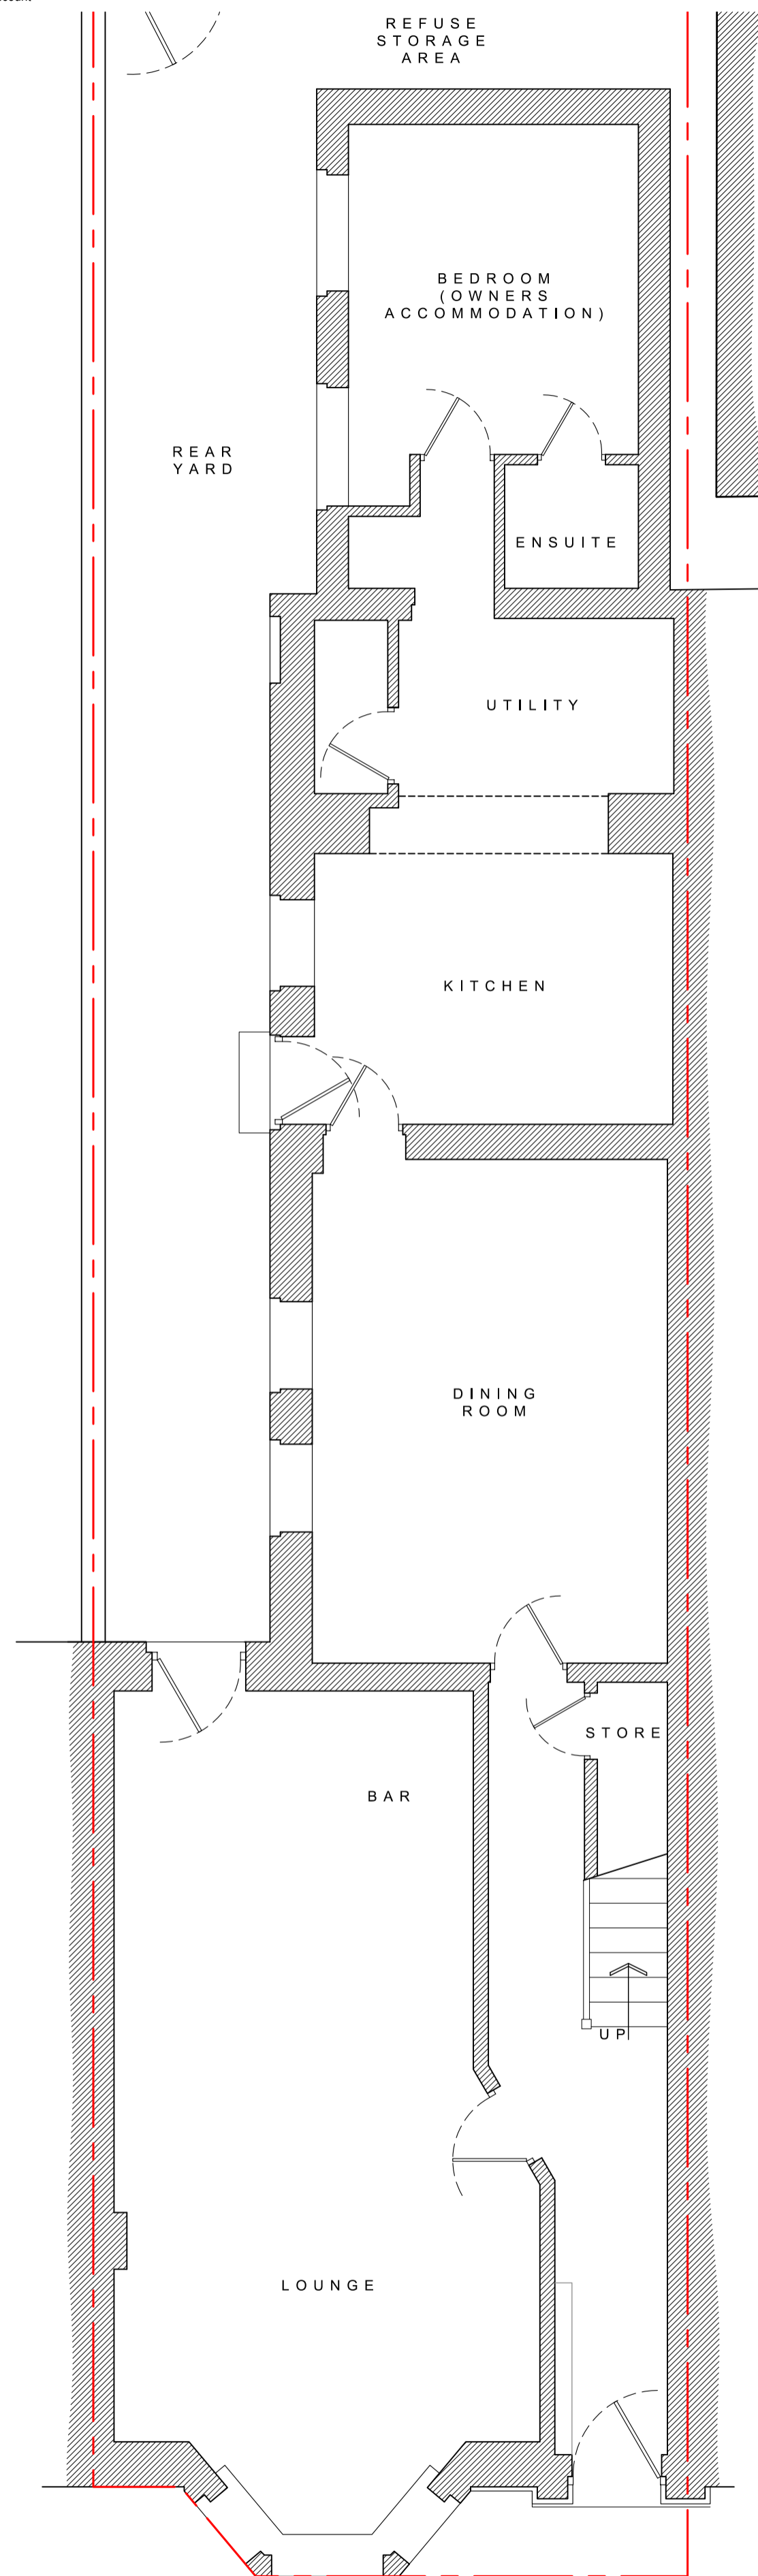


AS WAS GROUND-FLOOR PLAN
1:50

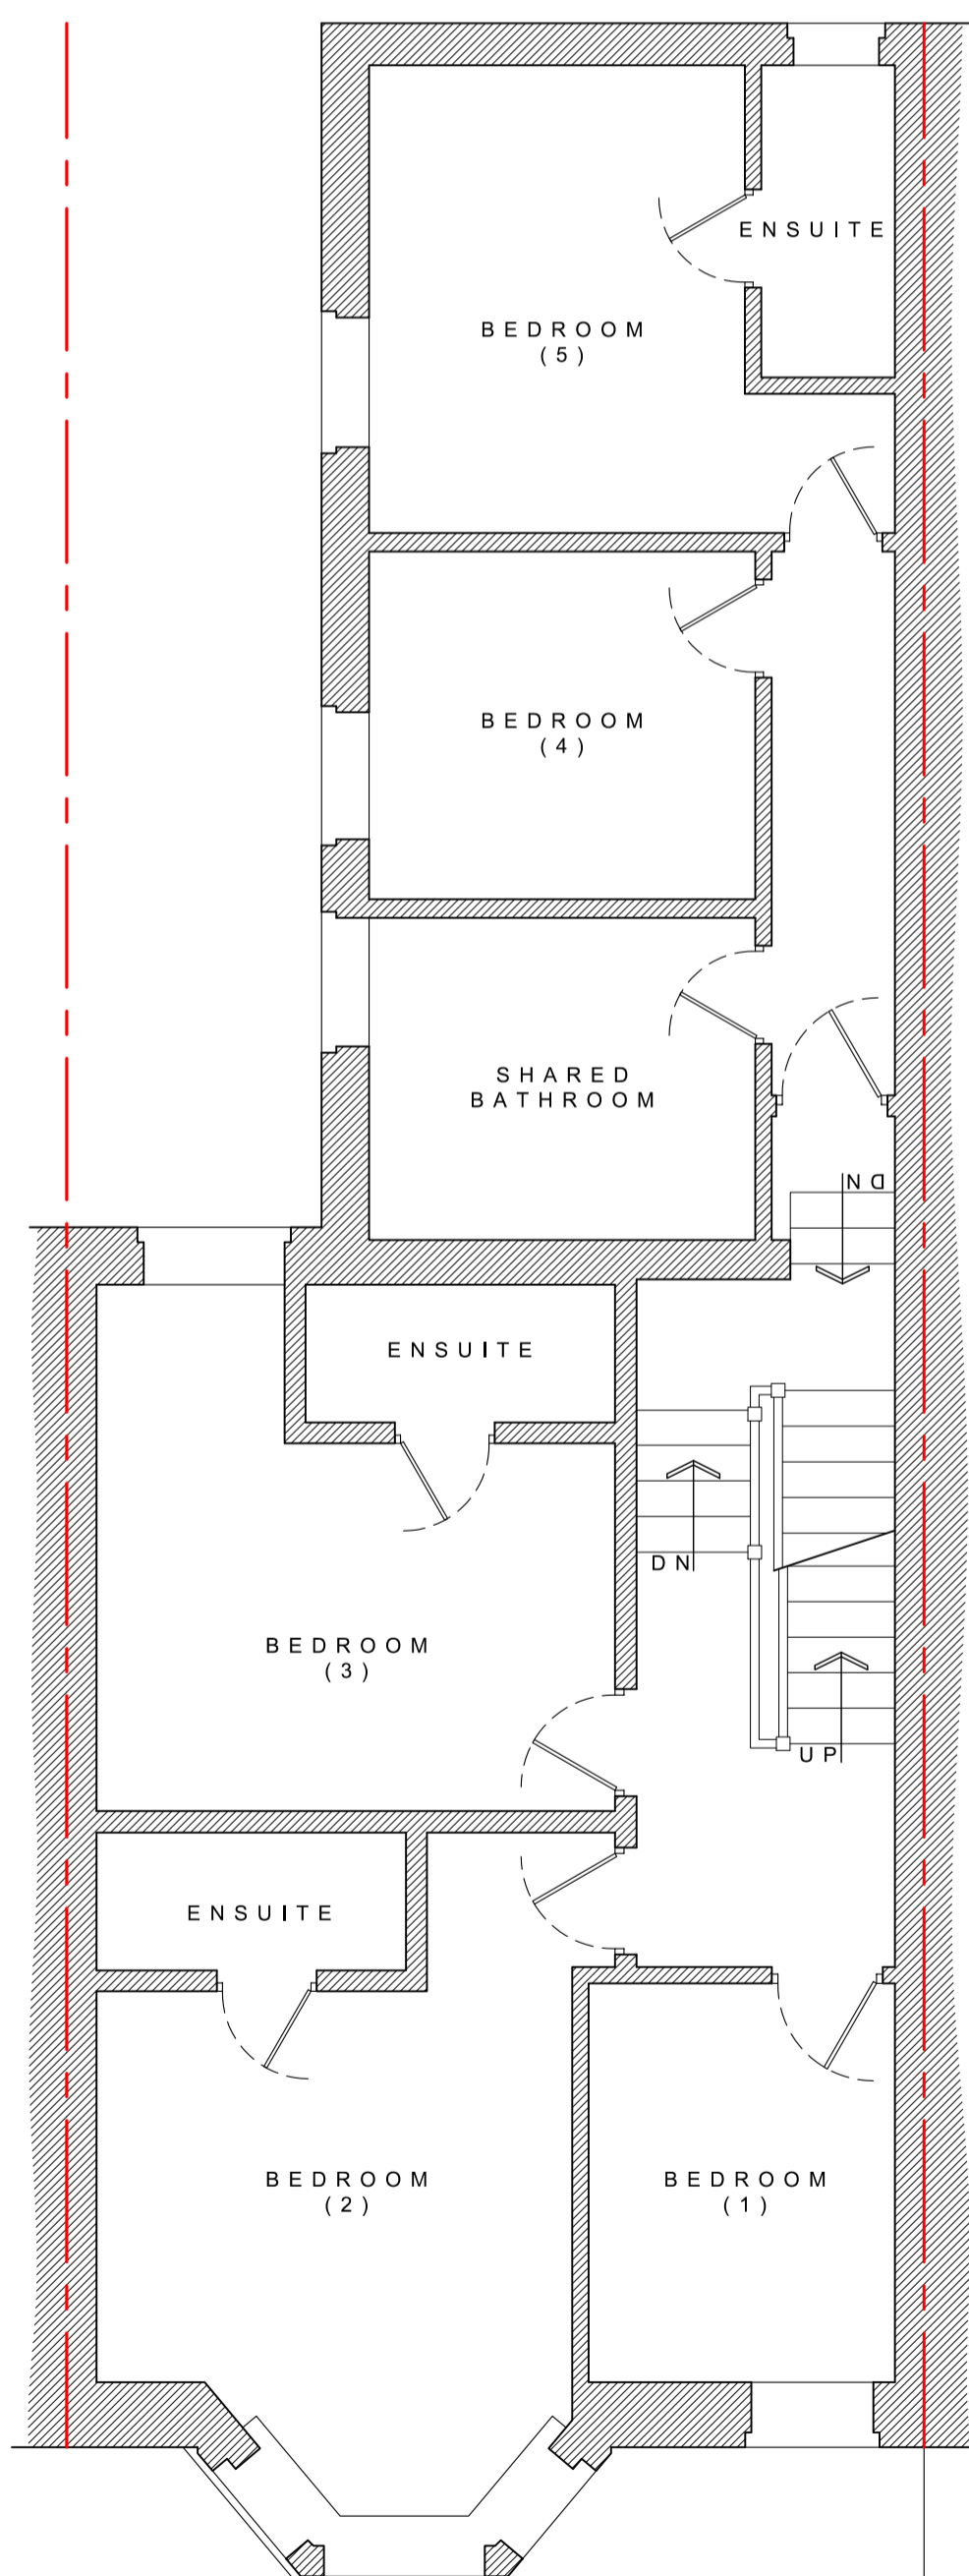

AS WAS FIRST-FLOOR PLAN
1:50

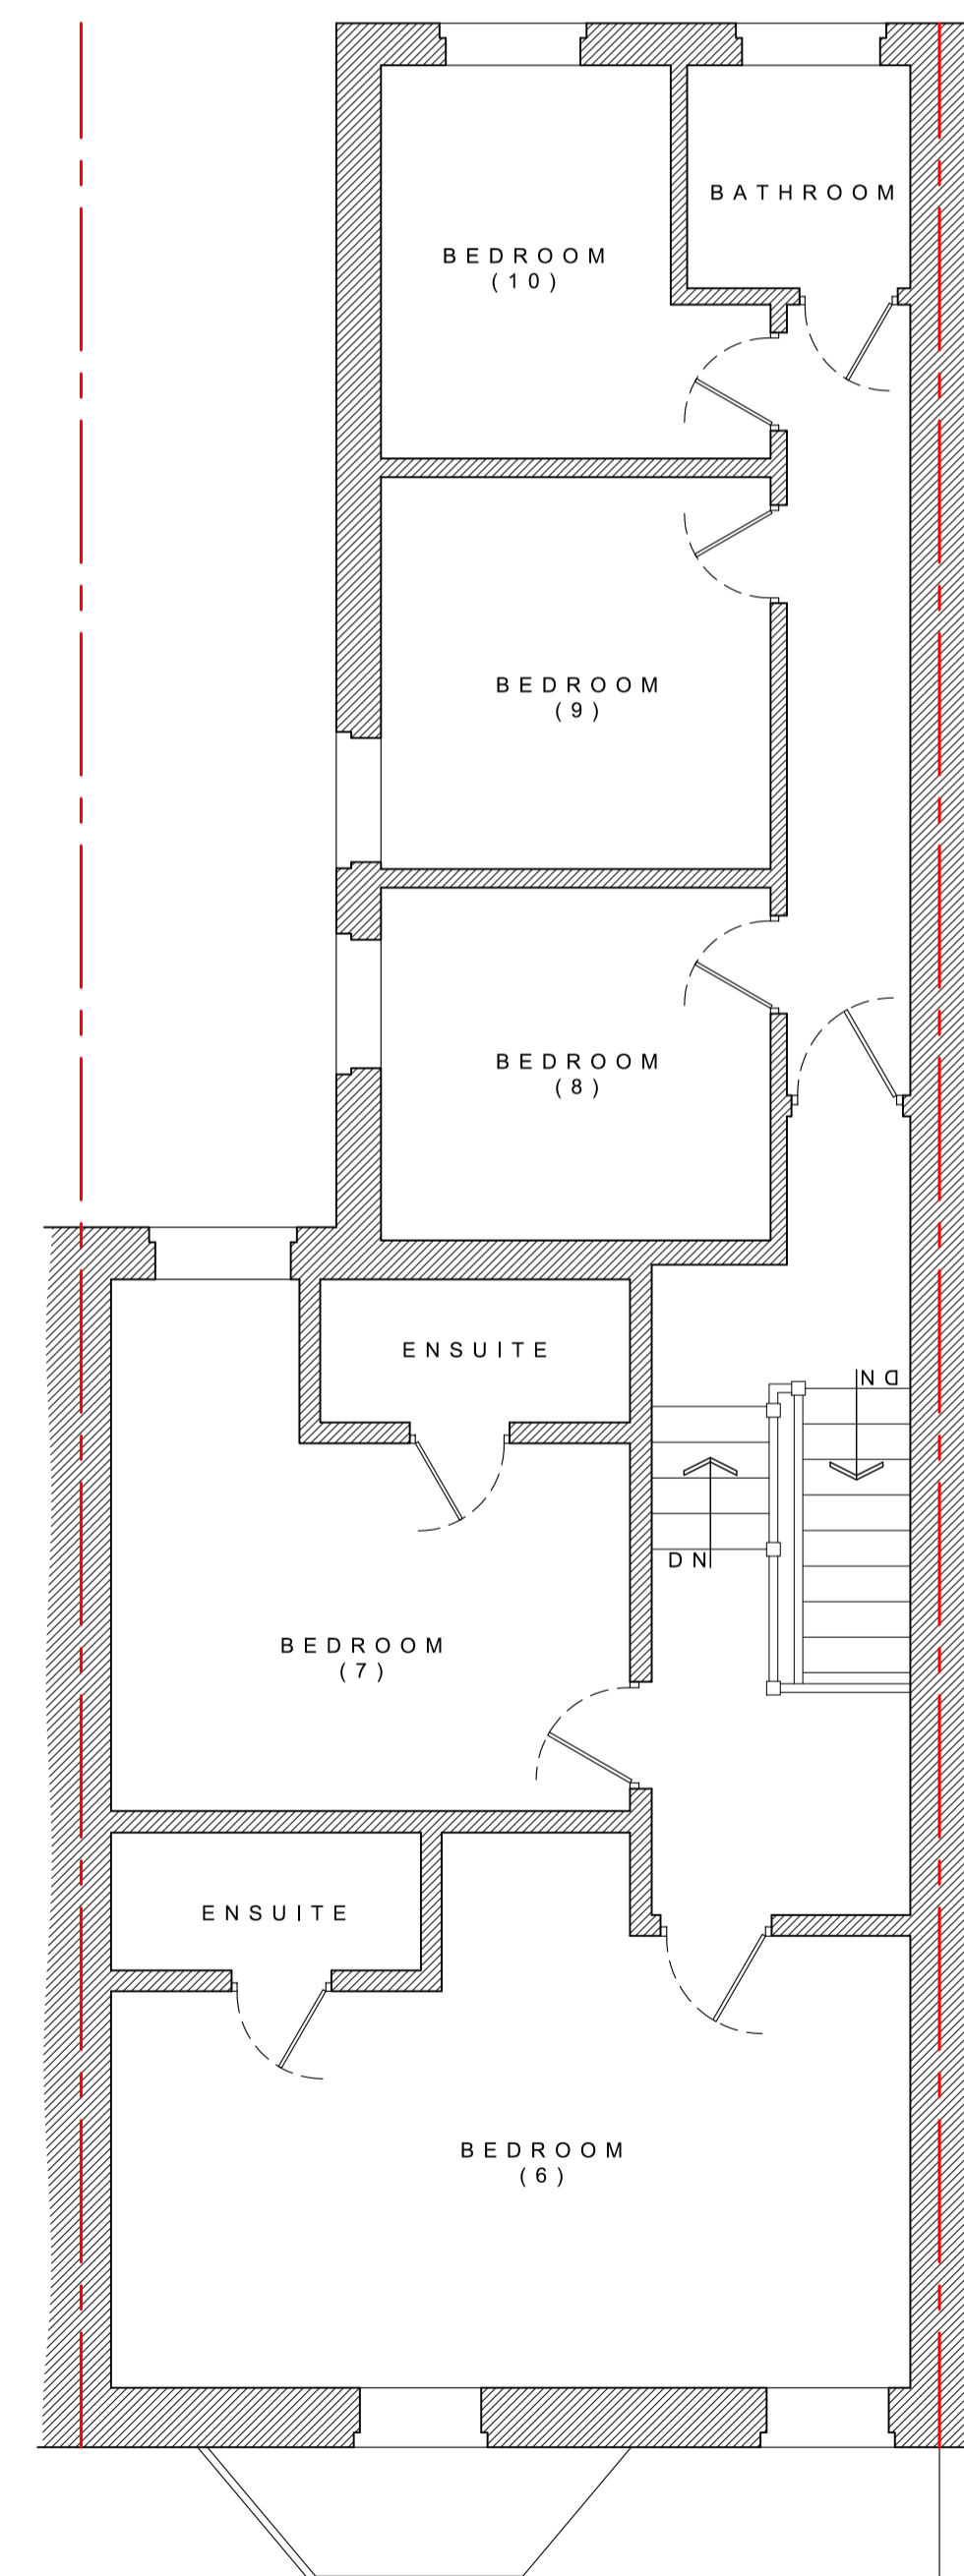


AS WAS SECOND-FLOOR PLAN
1:50

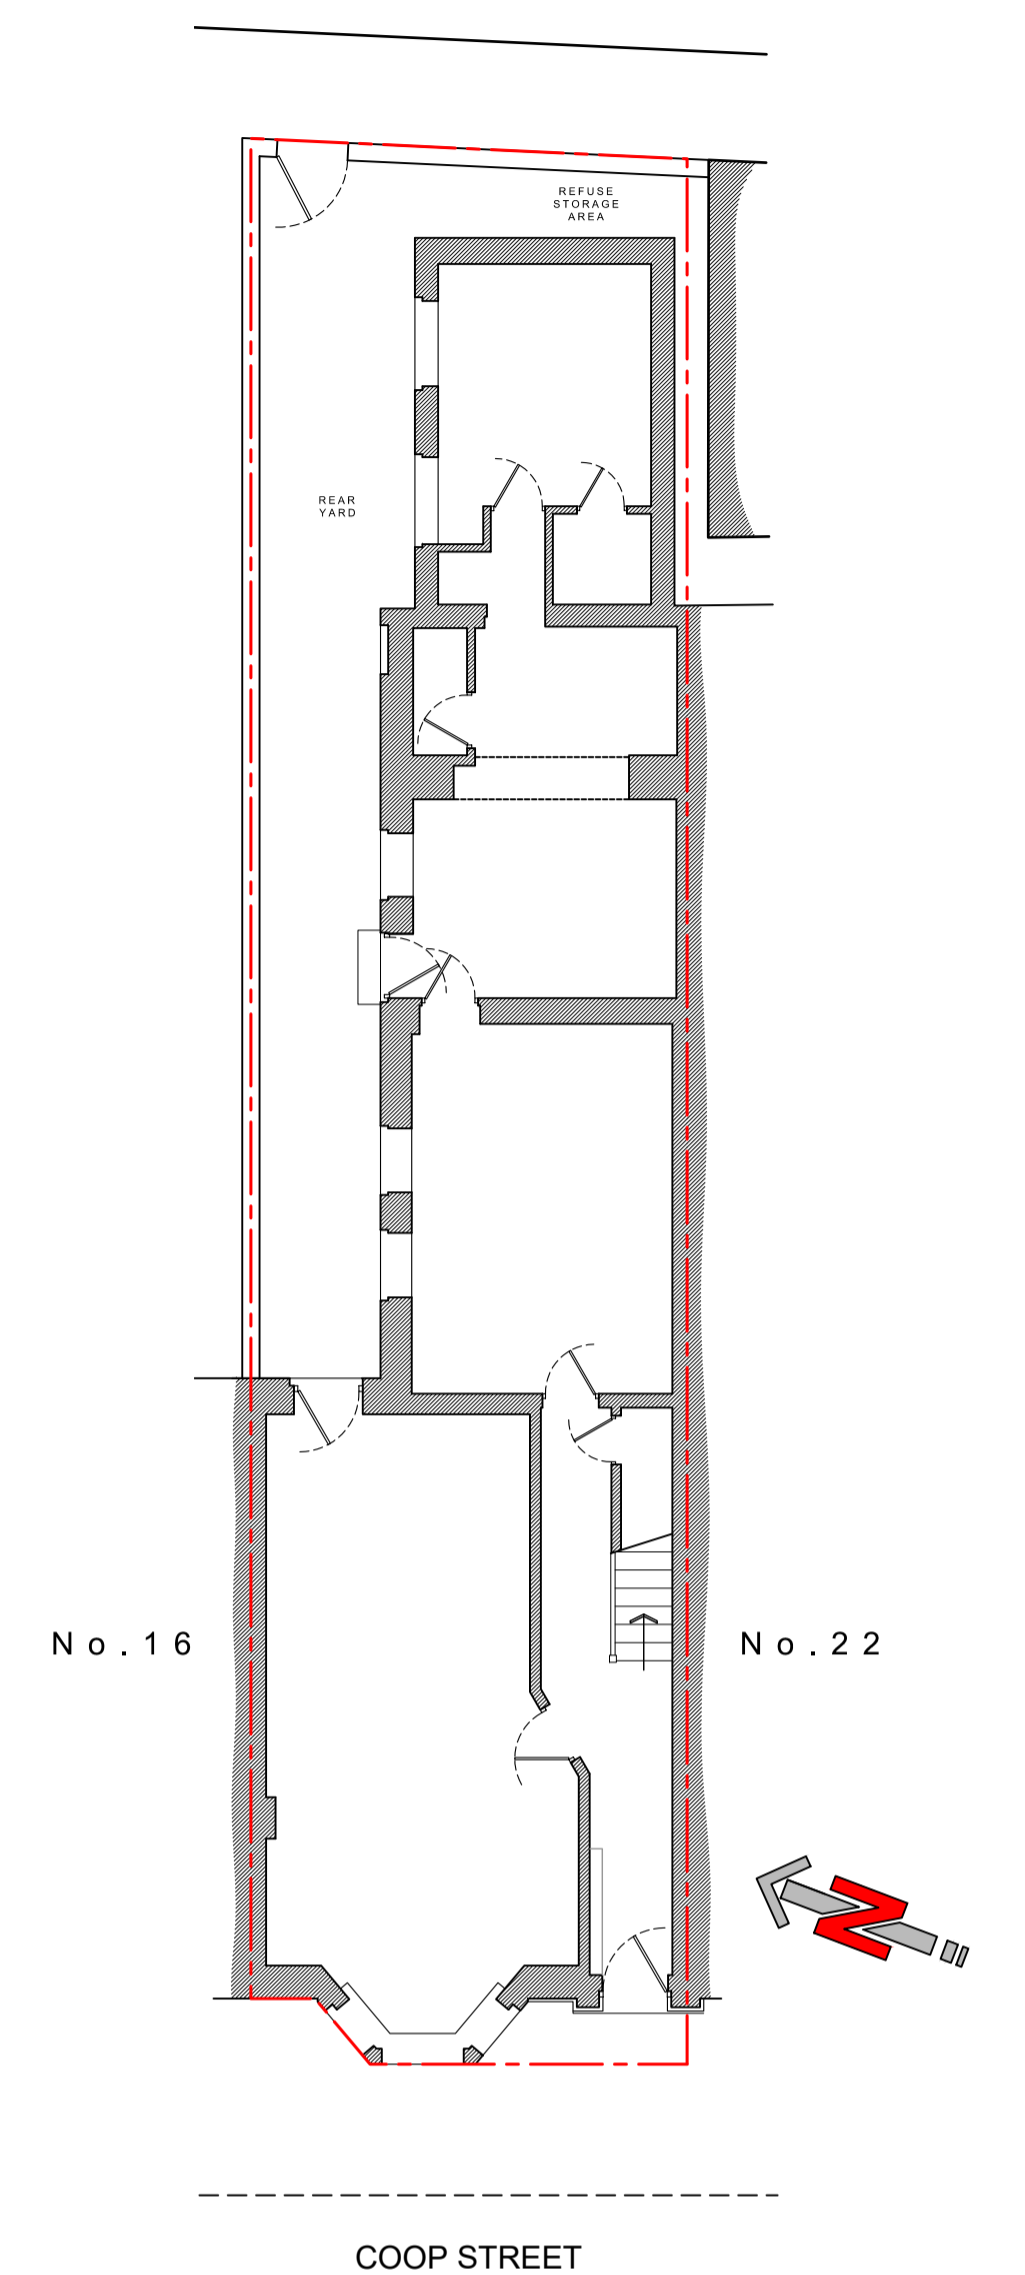

AS WAS SITE PLAN
1:100

A Abbott-Hull
Associates

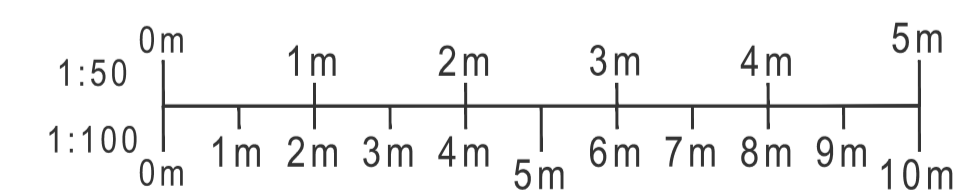

PROJECT
18 COOP STREET,
BLACKPOOL,
FY1 5AJ

DRAWING
AS WAS PLANS

DRAWING NO.	REV.	DRAWN
23040_100	-	J. A-H
DATE	SCALE	
25/07/2023	1:50/100 @ A1	
W abbotthull.co.uk	T 01253 846420	
E info@abbotthull.co.uk	M 07725 005247	