






Revisions
A - 30.11.23 Issued for Planning

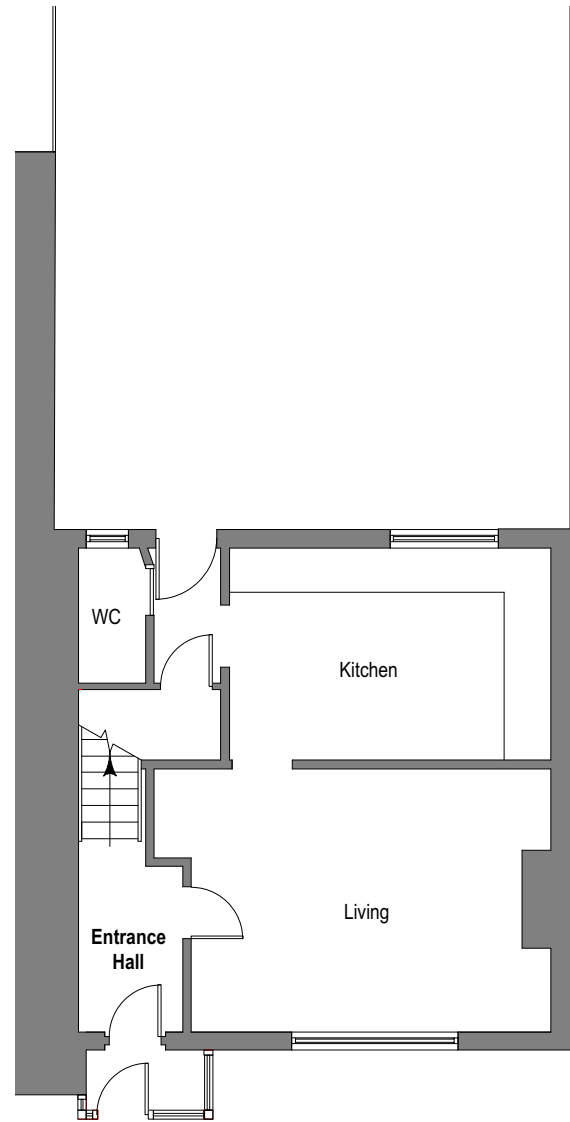

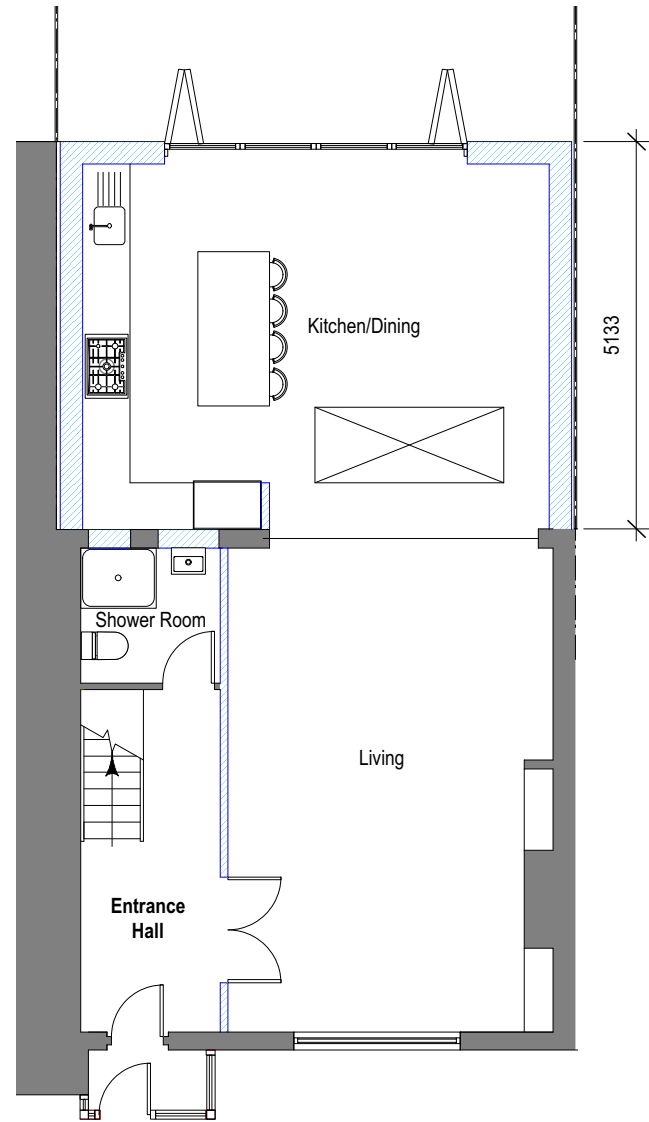

1 Existing Ground Floor Plan
Scale: 1:100

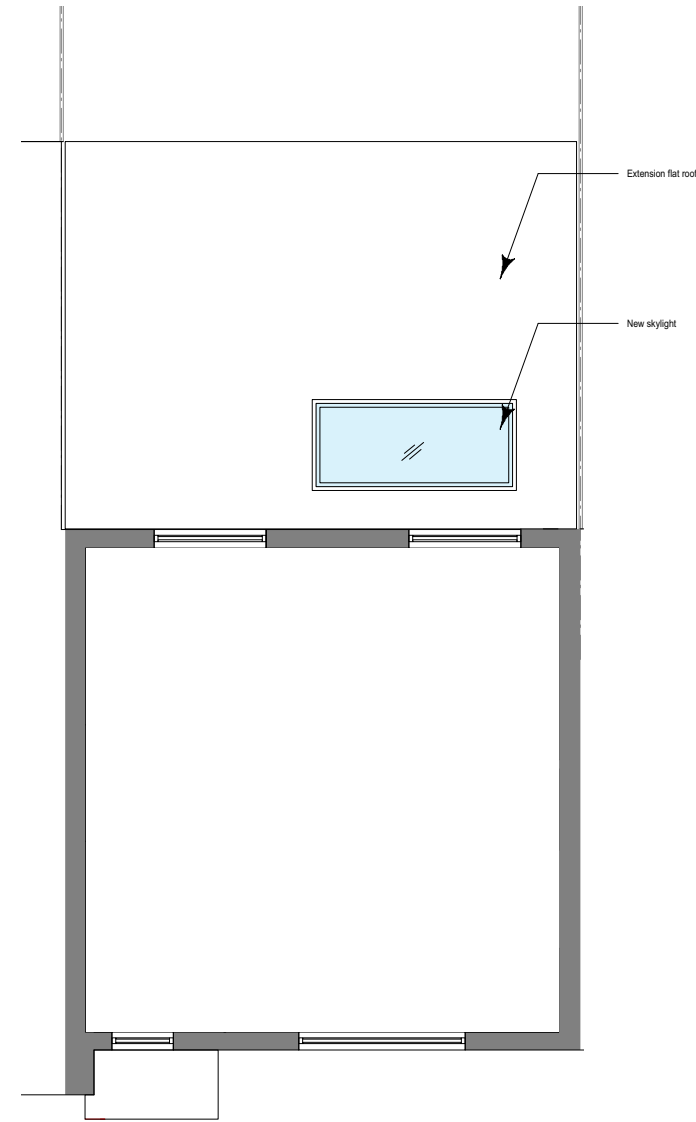

2 Proposed Ground Floor Plan
Scale: 1:100



3 Proposed Extension Roof
Scale: 1:100

 New Internal/External wall
 Existing Wall

Client	30 Olive Road				
Drawing Title	Existing and Proposed Plans				
Scale	1:100 / A3	Date	Oct 2023	Drawn	JA
Job no.	2306	Dwg no.	PL02	Rev no.	A

1 - Do not scale from drawing. 2 - All dimensions in millimeters unless noted otherwise. 3 - No deviation may be made from the details shown on this drawing without the prior permission of the architect. Any discrepancy between this and any other documents shall be referred immediately to the designer. IF IN DOUBT PLEASE ASK.