





Existing Front Elevation  
Scale 1: 100 (East)




Existing Side Elevation  
Scale 1: 100 (North)

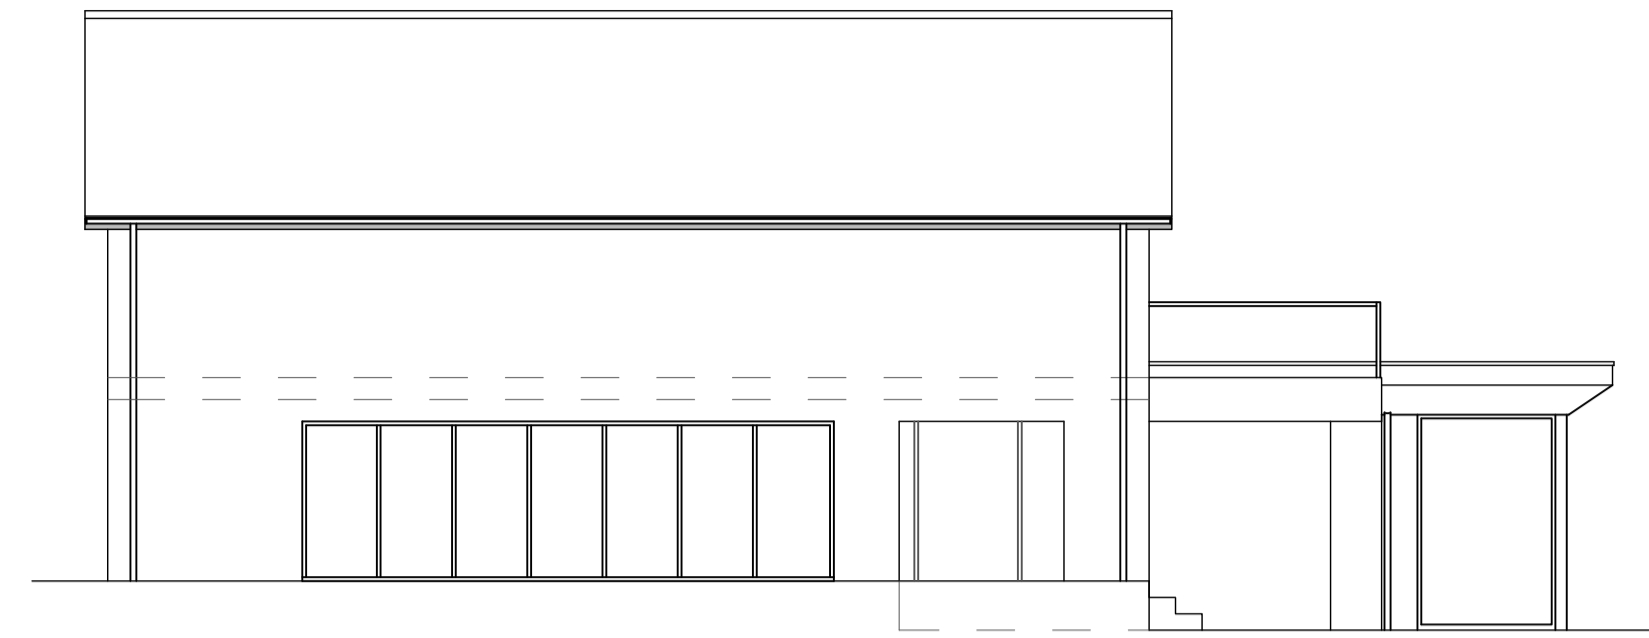

Existing Rear Elevation  
Scale 1: 100 (West)

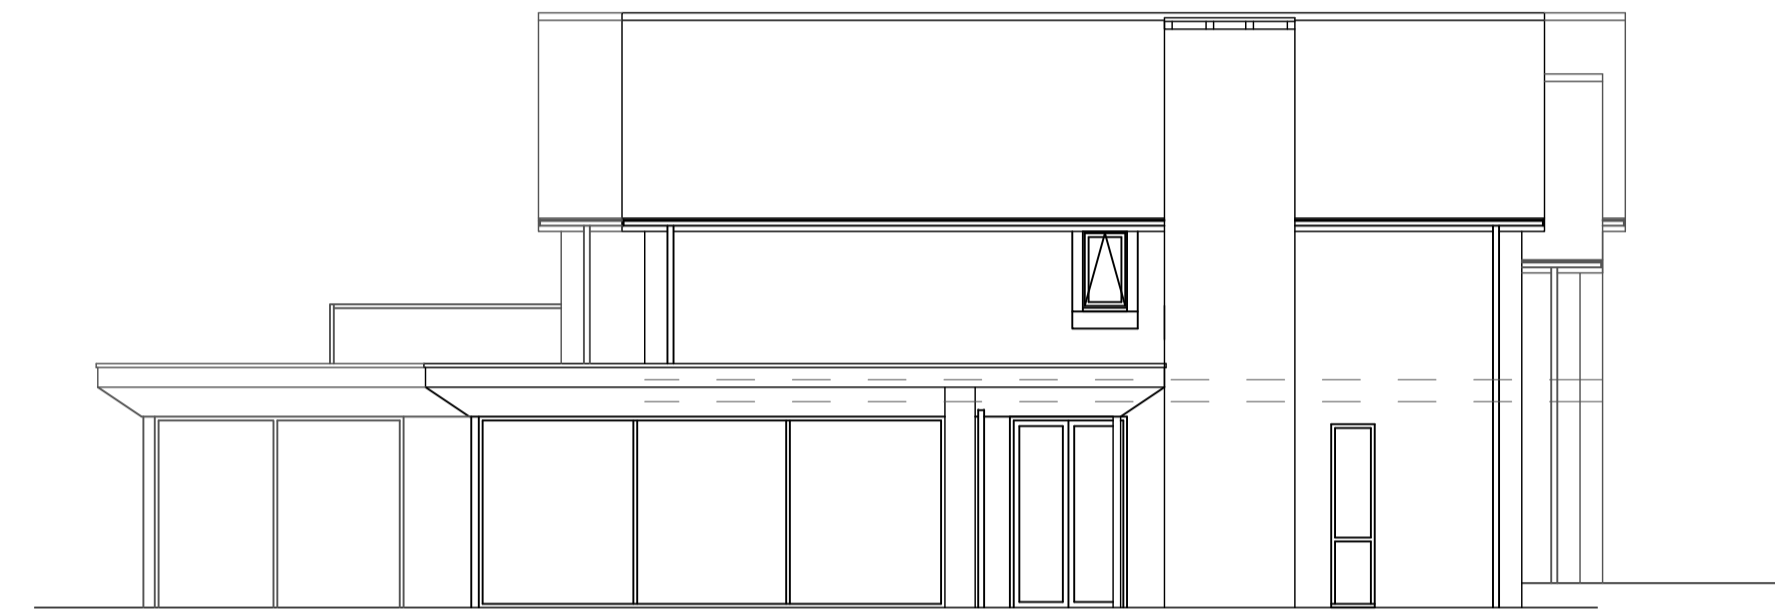

Existing Side Elevation  
Scale 1: 100 (South)

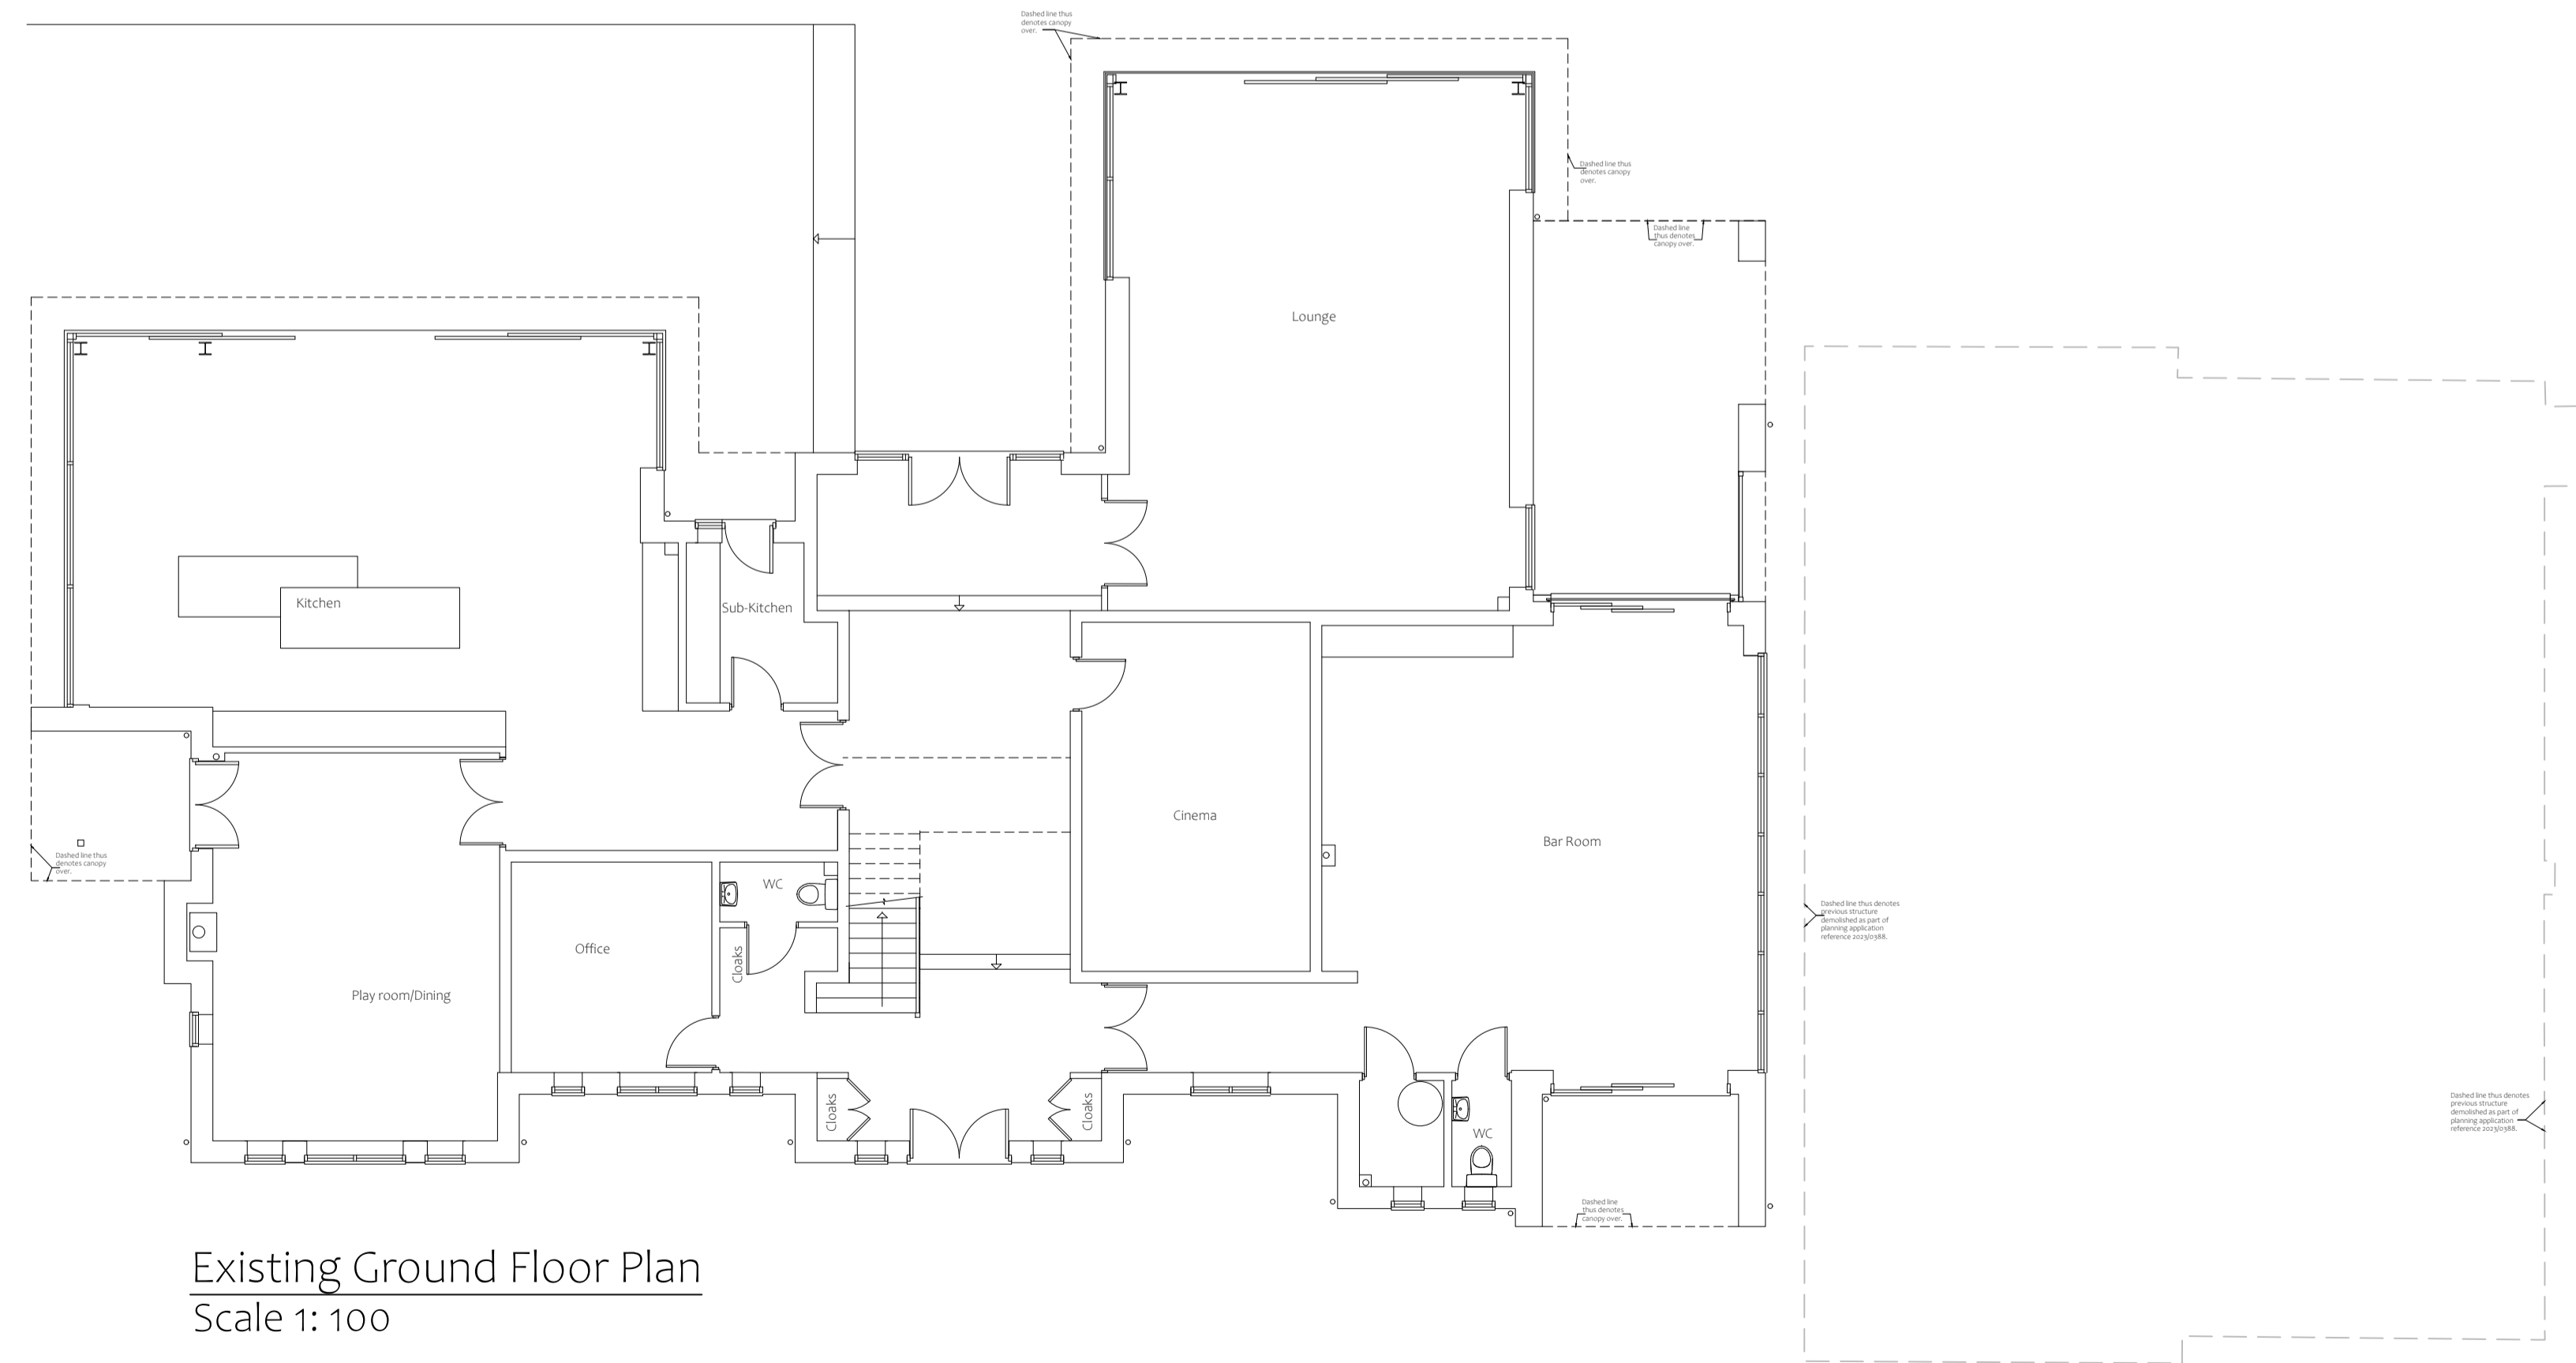


Existing Ground Floor Plan  
Scale 1: 100

**DO NOT SCALE:**  
From this drawing all dimensions are in millimetres unless otherwise stated any discrepancies are to be reported to Lacey & Owen Architectural Services Ltd.

**RELEVANT DRAWINGS:**  
This drawing is to be read in conjunction with all other relevant drawings and details

**DRAWING COPYRIGHT:**  
This drawing and all other relevant drawings is the property of Lacey & Owen Architectural Services Ltd. and should not be copied or altered in any way without prior consent

PLANNING ISSUE

A	MO	10/11/23	SAUNA POSITION AMENDED
REV	BY	DATE	DETAILS
PROPOSED			
Single Storey Side extension			
LOCATION			
Mount Charlotte Newstead Abbey Park Nottingham NG15 8GE			
CLIENT			
Mr Redfern			
DRAWING TITLE			
Details as existing			
DRAWN BY	DATE	DWG. NO	REV
MO	November 2023	KJ3514/29	-
SCALES			
@ A1		1:100	
 139 Bath Street Ilkeston Derbyshire DE7 8AS  T: 0115 944 5138 E: enquiry@laceyandowen.co.uk www.laceyandowen.co.uk			
