




Front Elevation

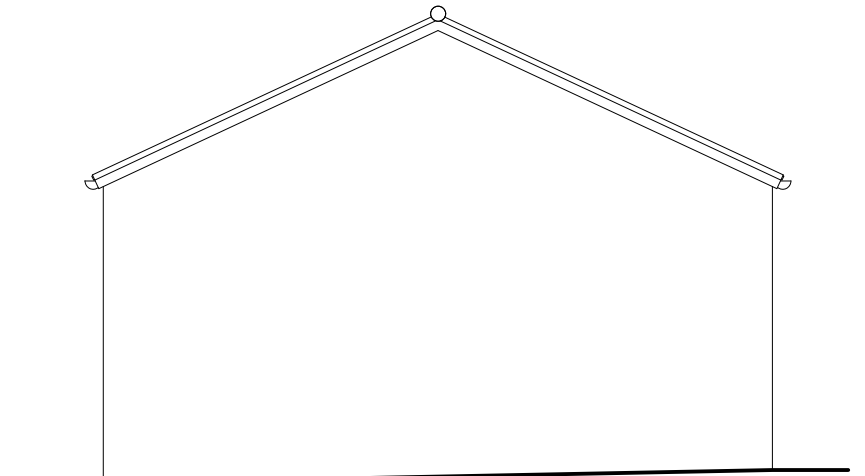


Side Elevation

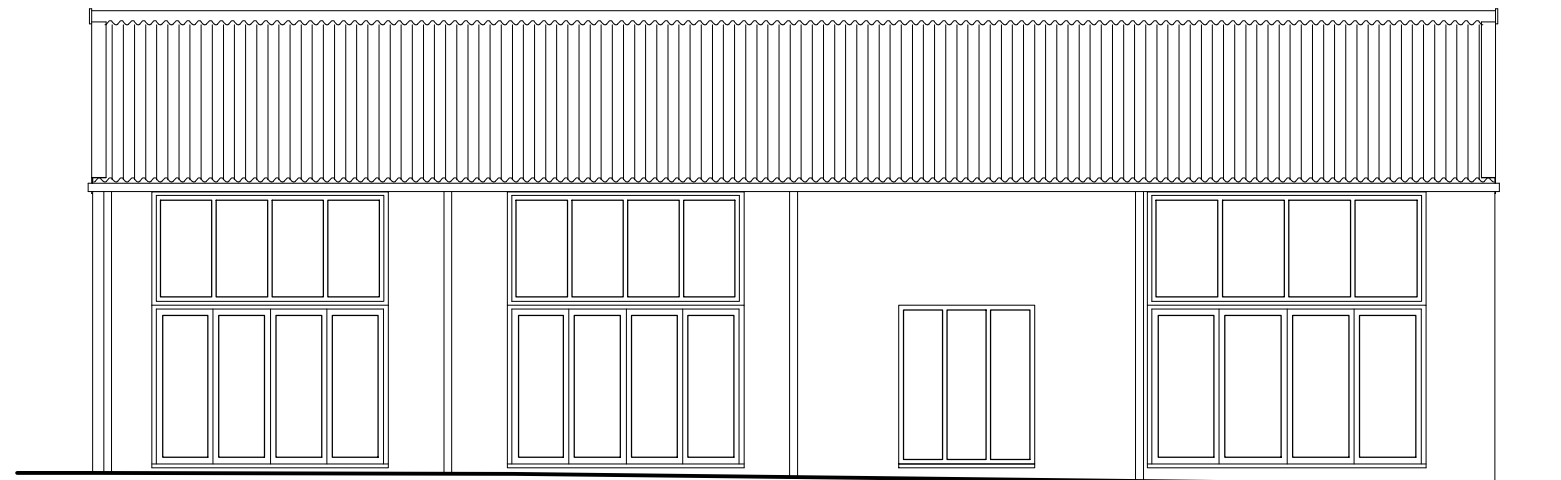


Rear Elevation

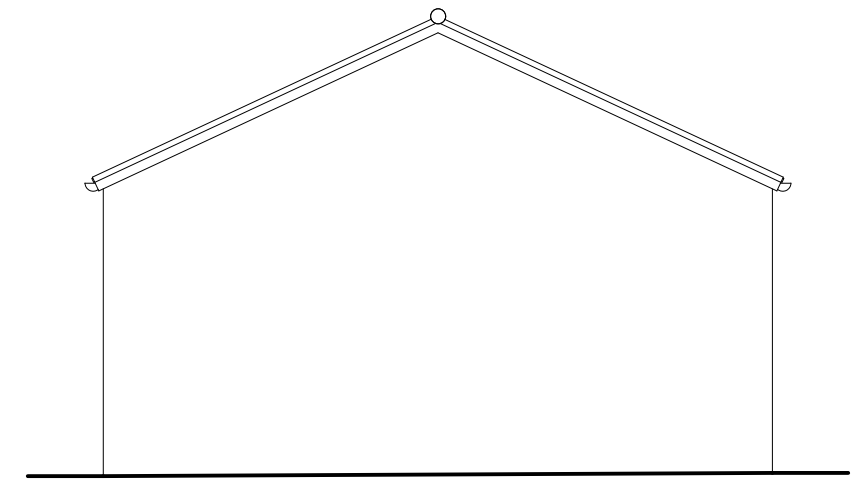

Side Elevation

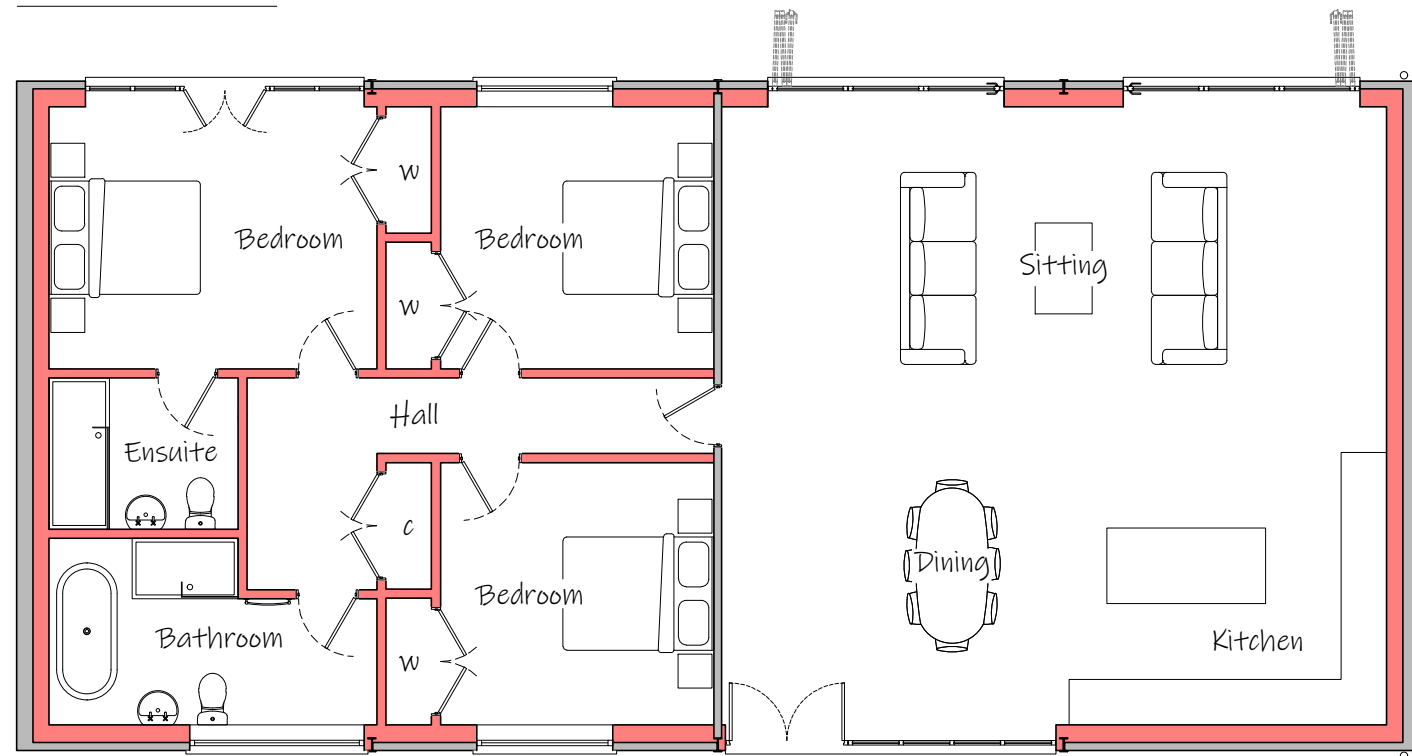

Floor Plan

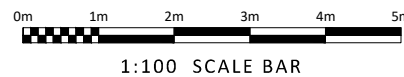

1:100 SCALE BAR

Ian Smillie Architectural Services  
 75 Camden Road, Ipswich IP3 8JN  
 telephone 01473 714209  
 Do not scale from this drawing  
 - if in doubt ASK.

Plans and Elevations As Proposed  
 Conversion of Existing Commercial Building  
 Stoke Farm, Straight Road, Battisford, Stowmarket, Suffolk  
 scale: 1:100 @ A3 drg. number 2021155/203 rev. -