




Front Elevation

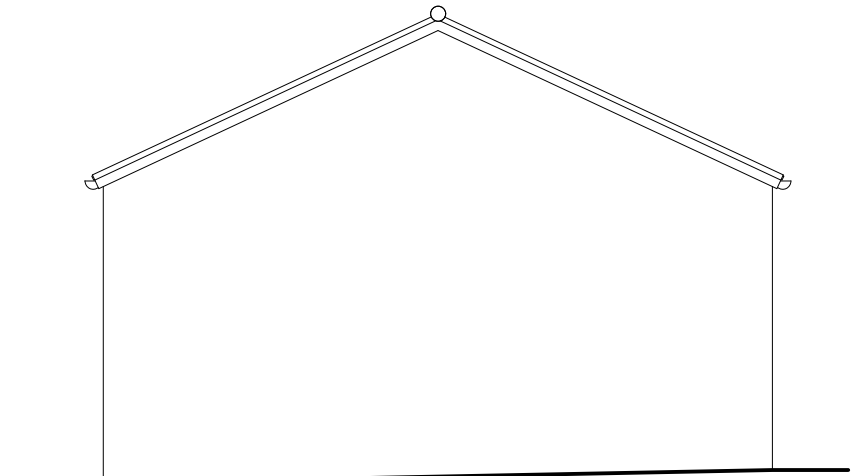


Side Elevation

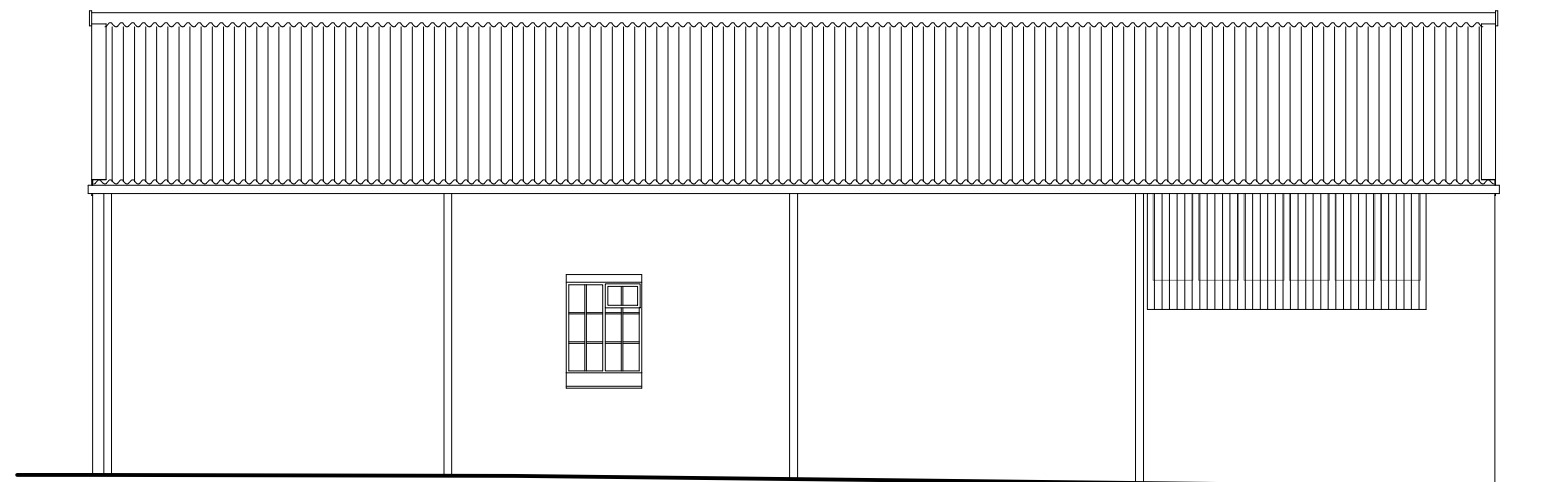


Rear Elevation

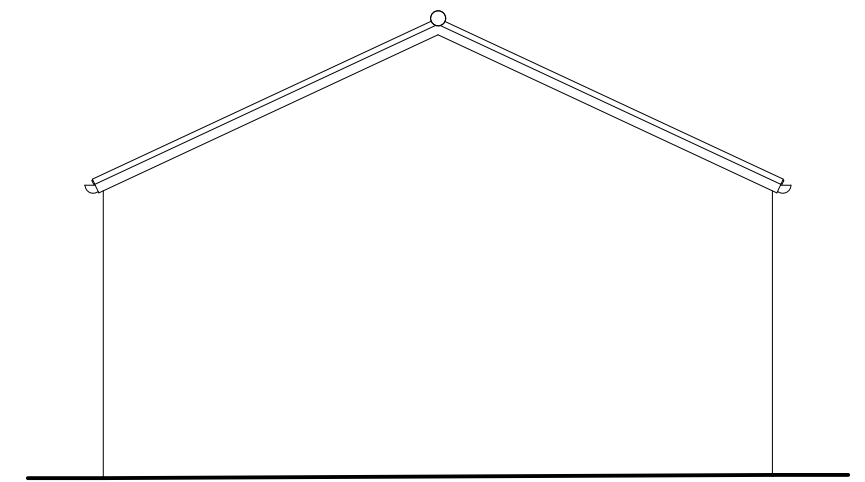

Side Elevation

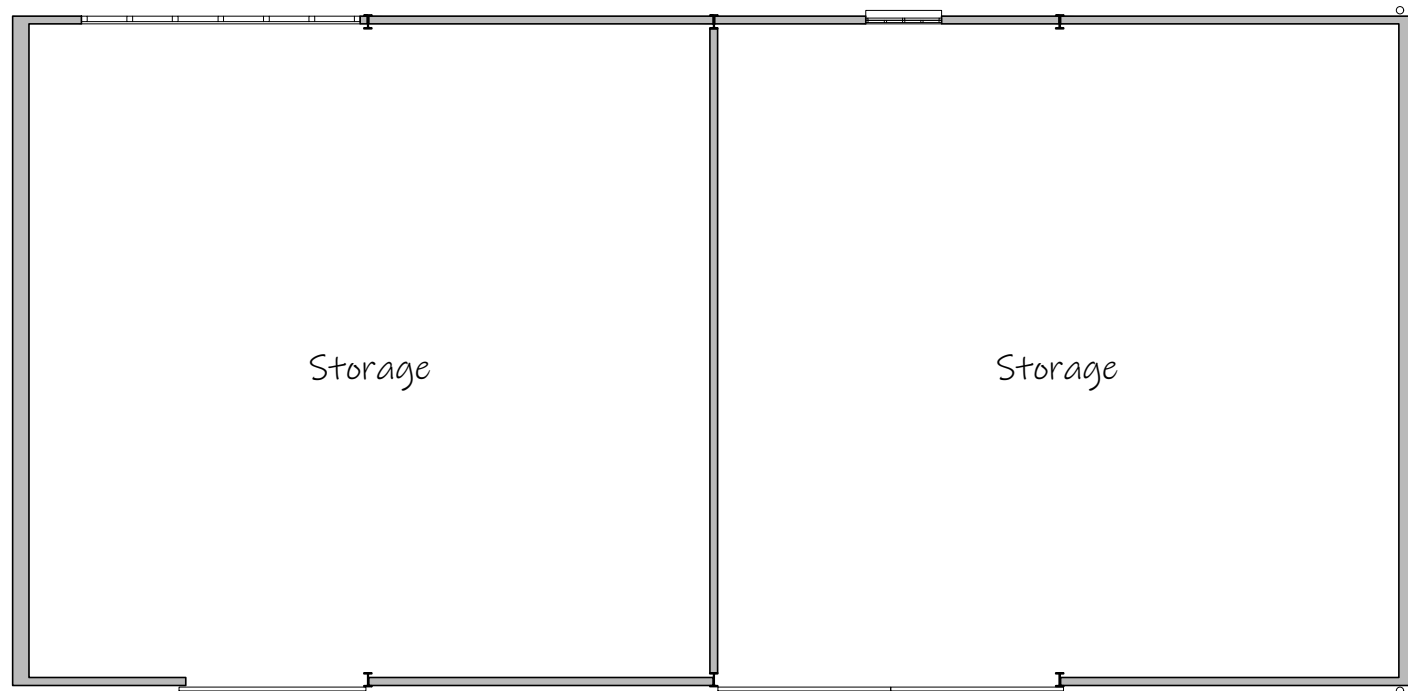

Floor Plan

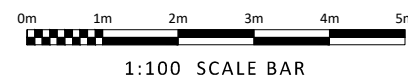

1:100 SCALE BAR

Ian Smillie Architectural Services  
75 Camden Road, Ipswich IP3 8JN

telephone 01473 714209  
Do not scale from this drawing  
- if in doubt ASK.

Plans and Elevations As Existing

Conversion of Existing Commercial Building

Stoke Farm, Straight Road, Battisford, Stowmarket, Suffolk

scale: 1:100 @ A3     drg. number 2021155/202 rev. -