




PROPOSED GROUND FLOOR PLAN
Scale 1:50

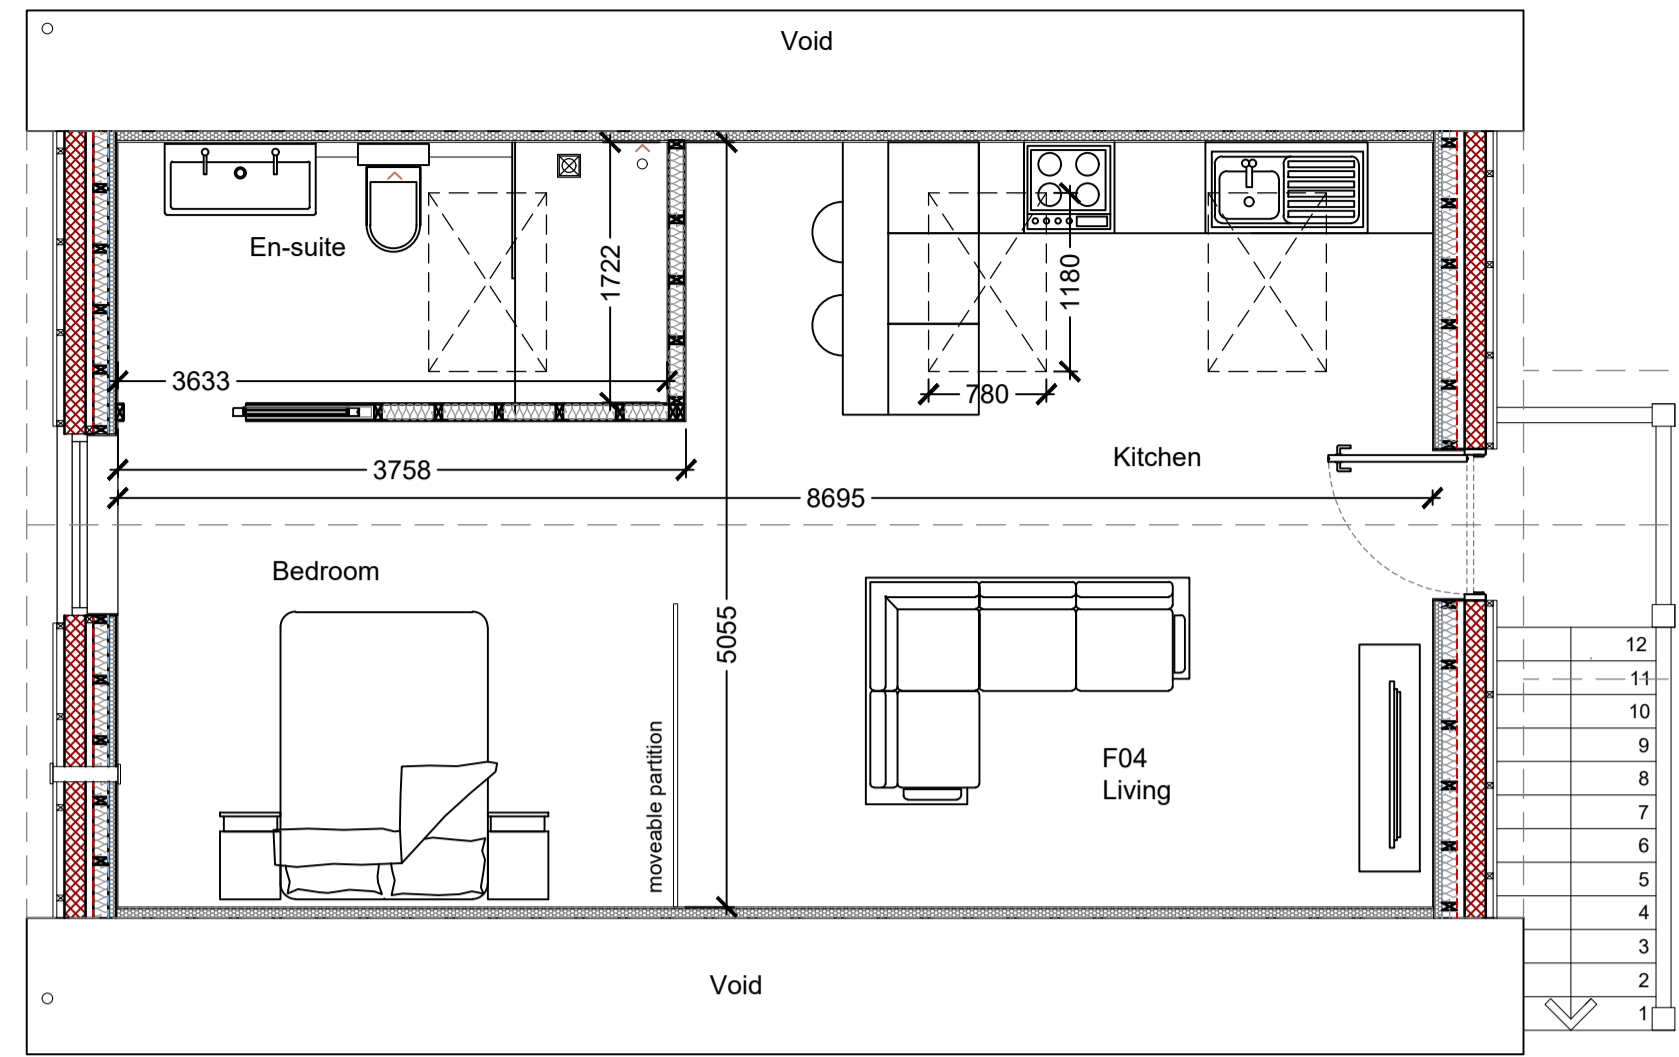


PROPOSED FIRST FLOOR PLAN
Scale 1:50

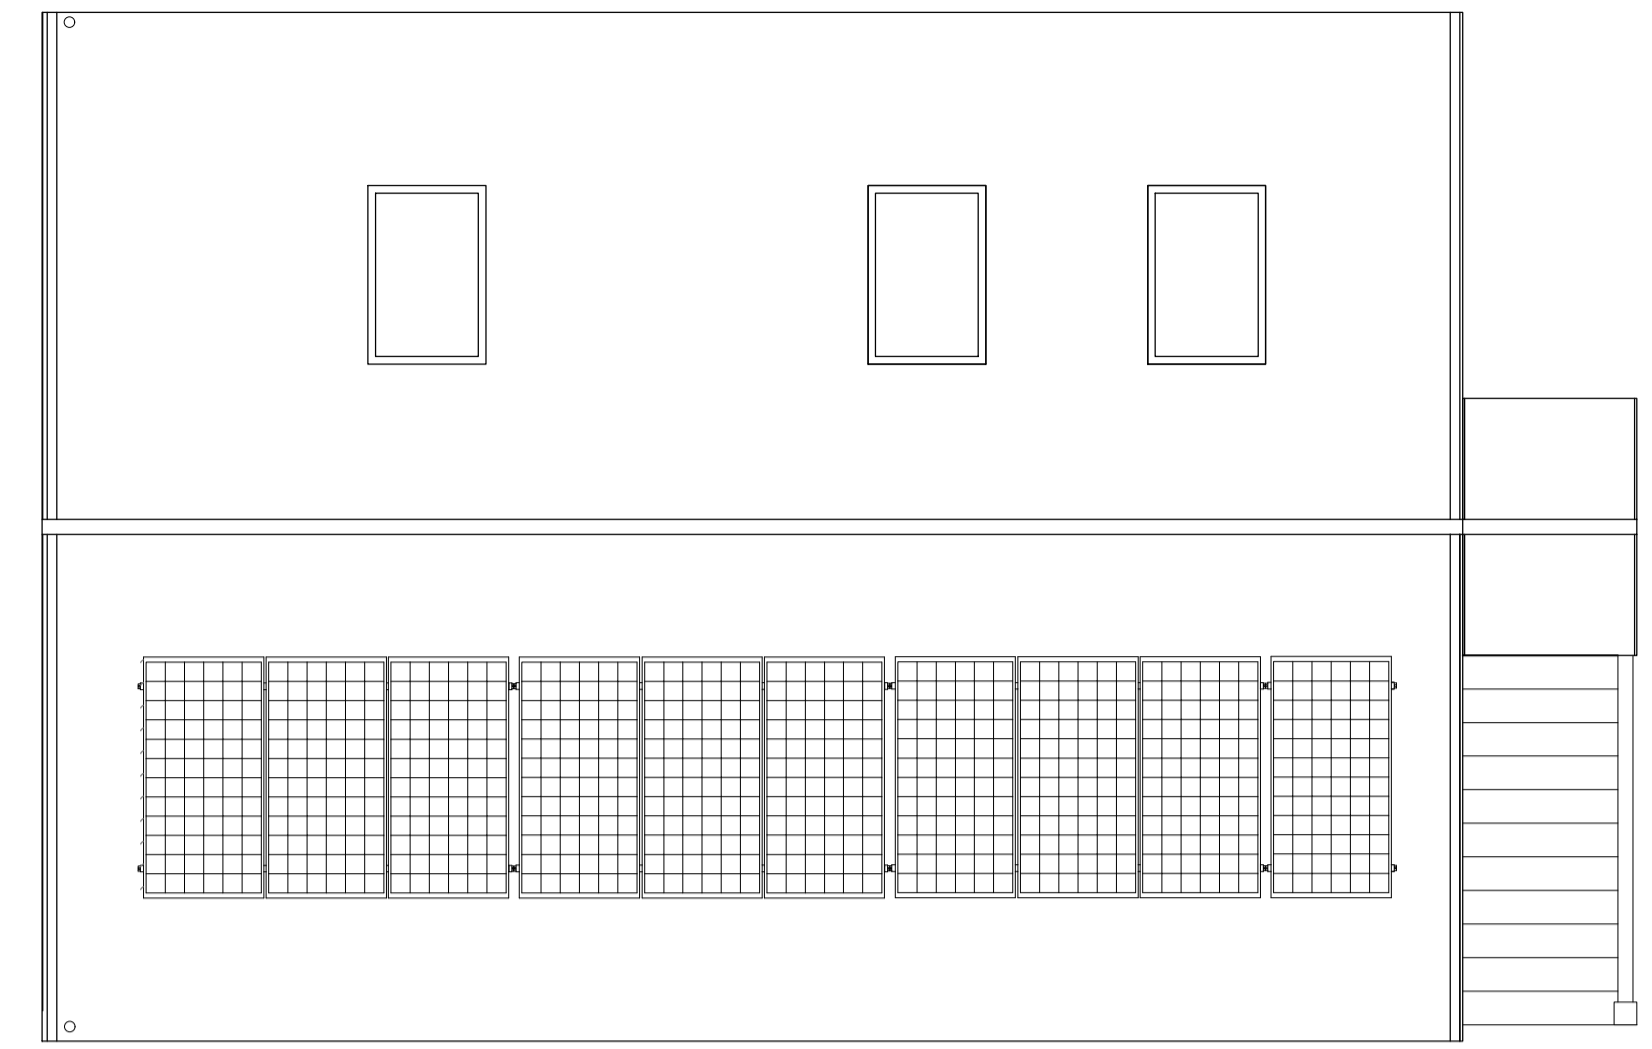

PROPOSED ROOF PLAN
Scale 1:50

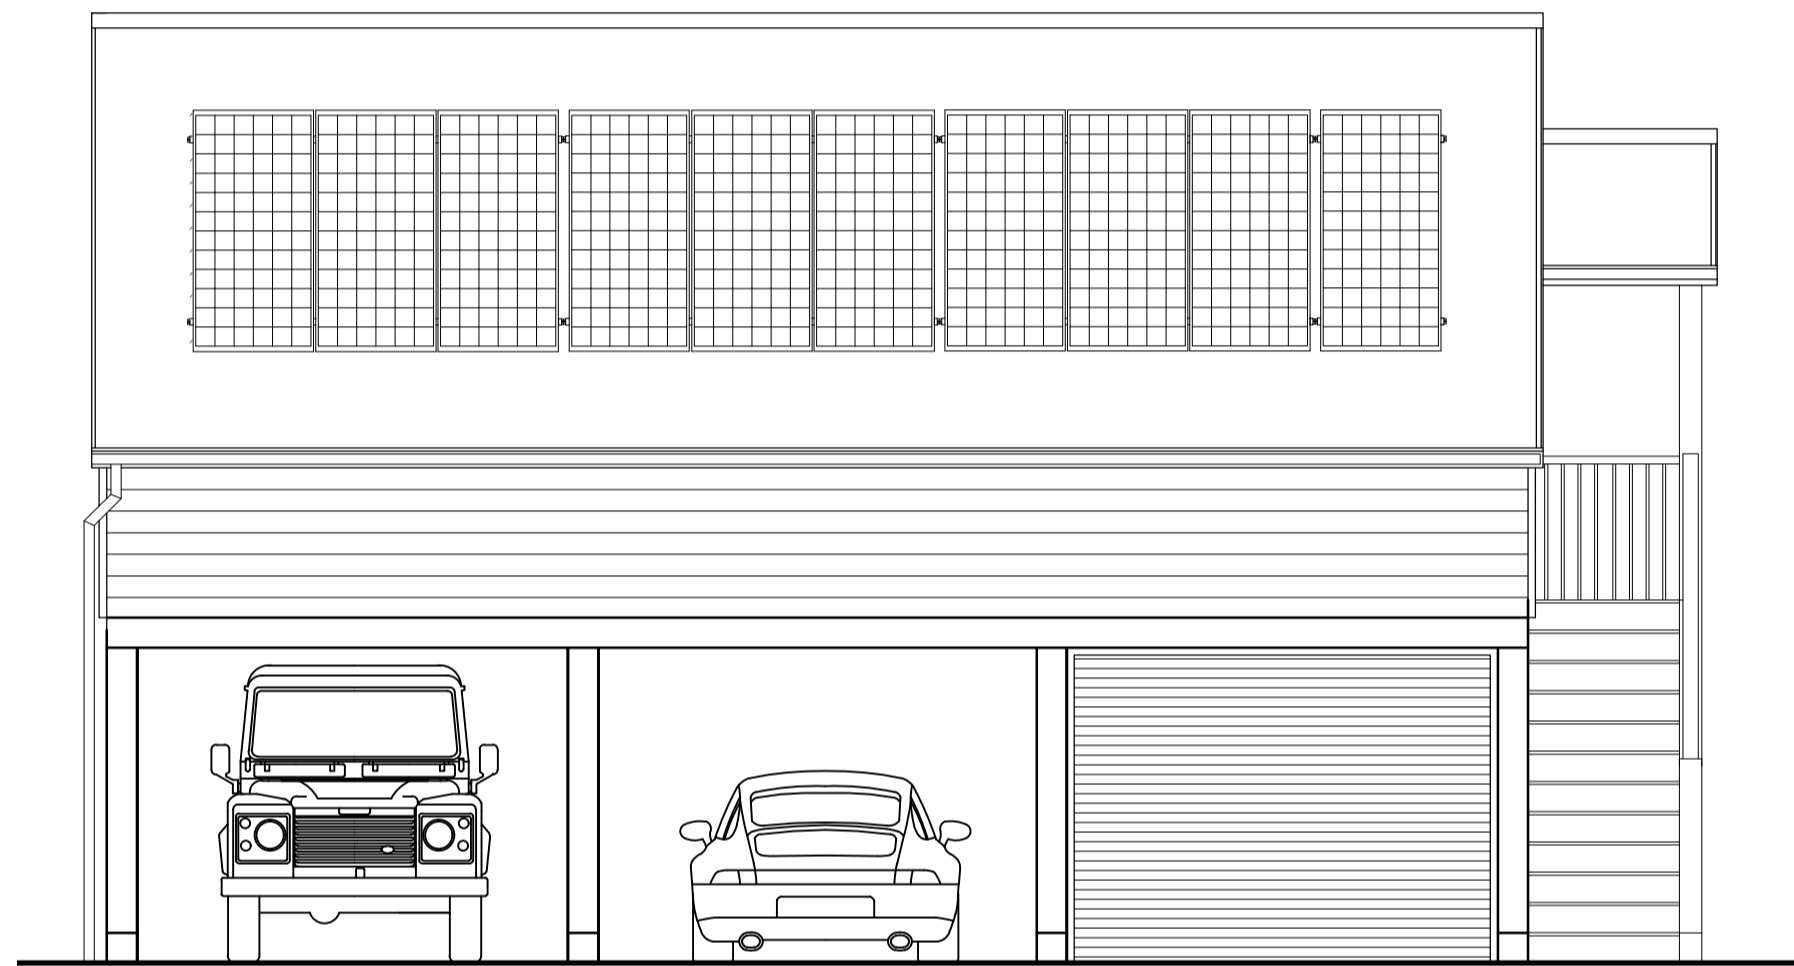

PROPOSED FRONT ELEVATION
Scale 1:50

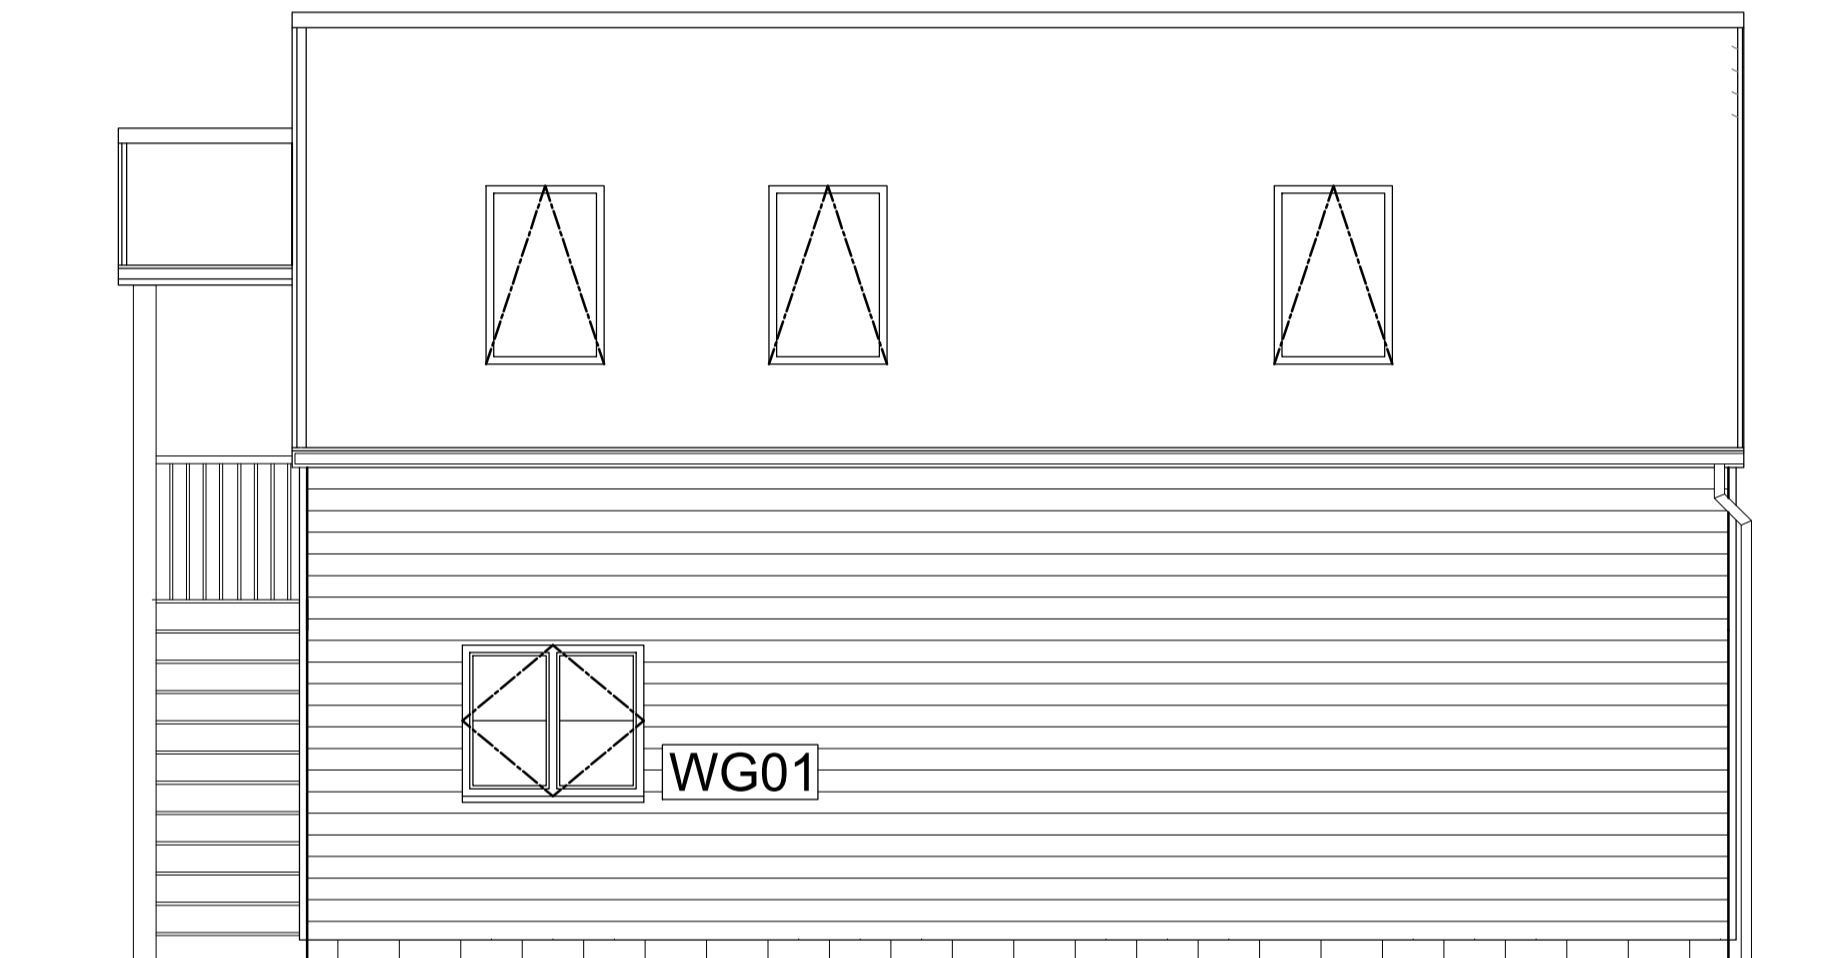

PROPOSED REAR ELEVATION
Scale 1:50



PROPOSED SIDE ELEVATION
Scale 1:50



PROPOSED SIDE ELEVATION
Scale 1:50



GENERAL NOTES

1. This drawing and the works depicted thereon are the copyright of Davey & Green. Unauthorised reproduction infringes copyright.
2. Do not scale from this drawing.
3. All dimensions are in millimeters unless stated otherwise.
4. All drawings to be read in conjunction with truss design and structural design, to be checked prior to commencement of works.

Only figured dimensions are to be used for construction purposes. This drawing must be read in conjunction with all relevant details for the project. All dimensions are to be checked on site prior to commencement and any discrepancy reported to the Architect or Contract Administrator.
© Davey & Green Architecture Ltd 2022

Revisions

Drawing: PROPOSED FLOOR PLANS AND ELEVATIONS
Project/Client: NEW CART LODGE
MRS ANTHEA ATHA

| Rev Number | Drawing Number | Revision | Date | Scale | Purpose of Issue | Drawn By | Checked By |
|------------|----------------|----------|--------|--------|------------------|----------|------------|
| 23.10 | 03 | - | NOV-23 | STATED | P | DG | PD |

DAVEY + GREEN ARCHITECTURE LTD
15 Kenmore Gardens
Stoke Road
Thornham, Suffolk
IP23 7JQ
Tel: 07734 33490
Email: admin@dg-arch.co.uk
Web: www.dg-arch.co.uk

