



**GENERAL NOTES**

1. This drawing is to be read in conjunction with all relevant drawings, details, sketches, reports, calculations and specifications.
2. Do NOT scale from this drawing, if dimensions are not clear, contact the Engineer for verification.
3. All building setting out and dimensions to be coordinated and checked by Contractor on site prior to construction.
4. ALA Ltd to be immediately notified of any suspected omissions and/or discrepancies.

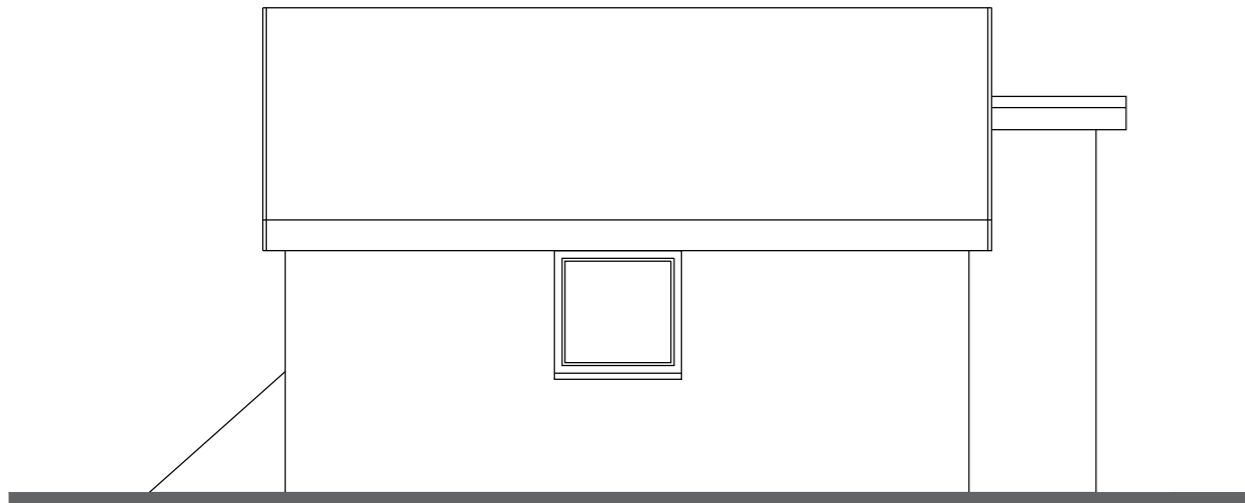

**Existing West Elevation**

(1:50 Scale)

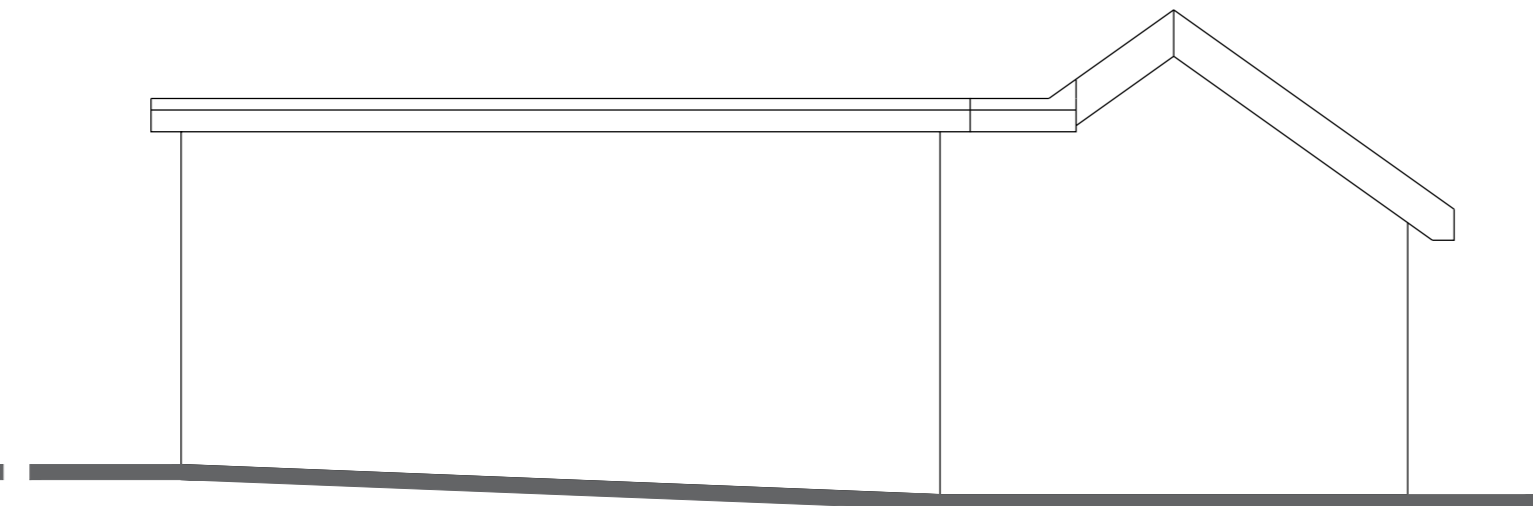


**Existing North Elevation**

(1:50 Scale)




**Existing East Elevation**

(1:50 Scale)

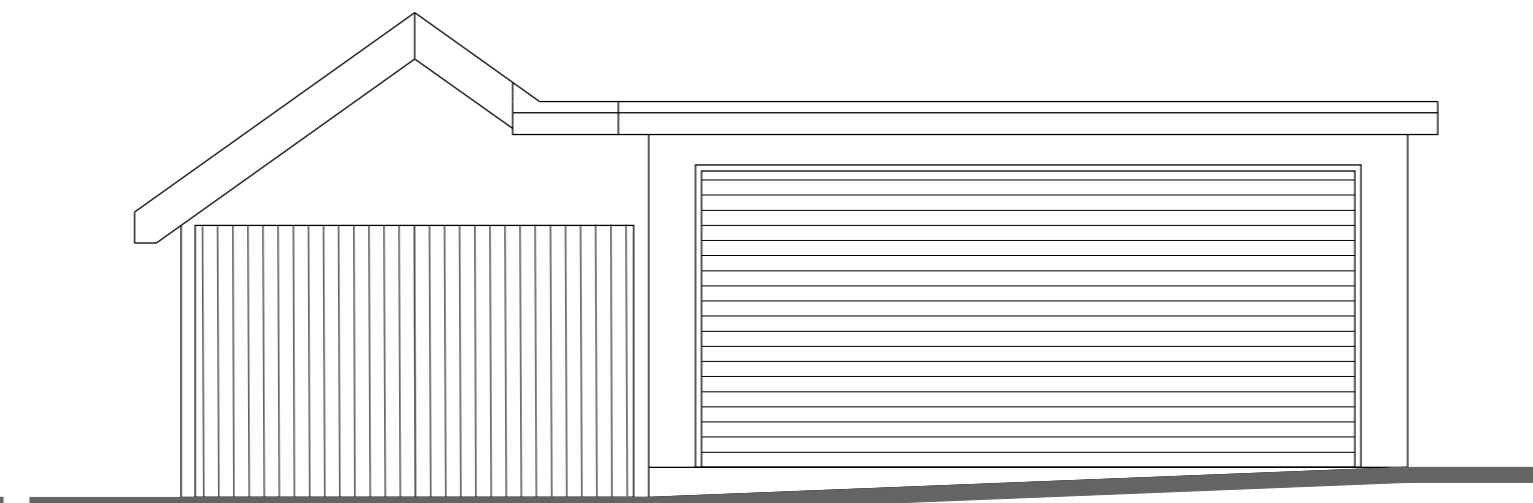

**Existing South Elevation**

(1:50 Scale)

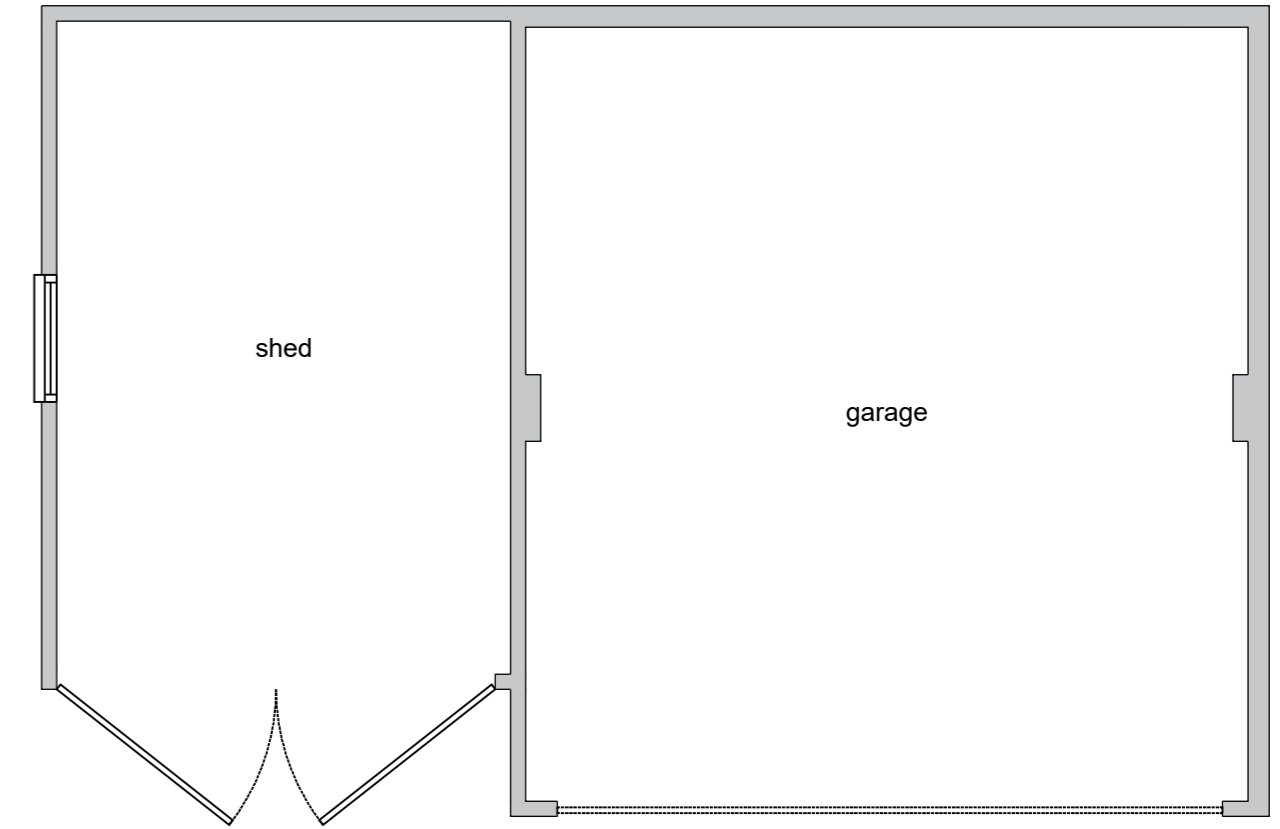

**Existing Floor Plan**

(1:50 Scale)

0	07-09-22	First Issue: PRELIMINARY	JD
Rev:	Date:	Description:	By:



Client: **Mr & Mrs Atha**

Project: **Proposed Cart Lodge  
Meadowside, 3 Upper Street,  
Oakley, Diss, IP21 4AX**

Drawing Title: **PLANNING  
Existing Garages Plans & Elevations  
(to be demolished)**

Drawn: **Joshua Denmark** Checked: **Dave Rogers**

Scale: **1:50 @ A2** Date: **September 2022**

Job No: **H056 / 003** Rev: **/ 0**