



Notes

PRIOR TO THE COMMENCEMENT OF ANY WORKS, THE BUILDER IS TO CHECK AND/OR DETERMINE ALL CONSTRUCTION DETAILS, INCLUDING CHECKING EXISTING SITE LEVELS AND DIMENSIONS, THIS DRAWING IS TO BE READ IN CONJUNCTION WITH ALL OTHER PROJECT DRAWINGS, CONSTRUCTION NOTES AND/OR PROJECT SPECIFICATION. ALL DISCREPANCIES SHOULD BE REPORTED IMMEDIATELY.


THESE DRAWINGS ARE UNDER THE OWNERSHIP OF INSIDE OUT YOUR SPACE LTD. IF ANY CHANGES ARE MADE TO THE DESIGN WITHOUT PRIOR DISCUSSION WITH INSIDE OUT YOUR SPACE, THE PERSON(S) RESPONSIBLE WILL TAKE ON THE PRINCIPAL DESIGNER ROLE, ITS RESPONSIBILITIES AND LIABILITIES.

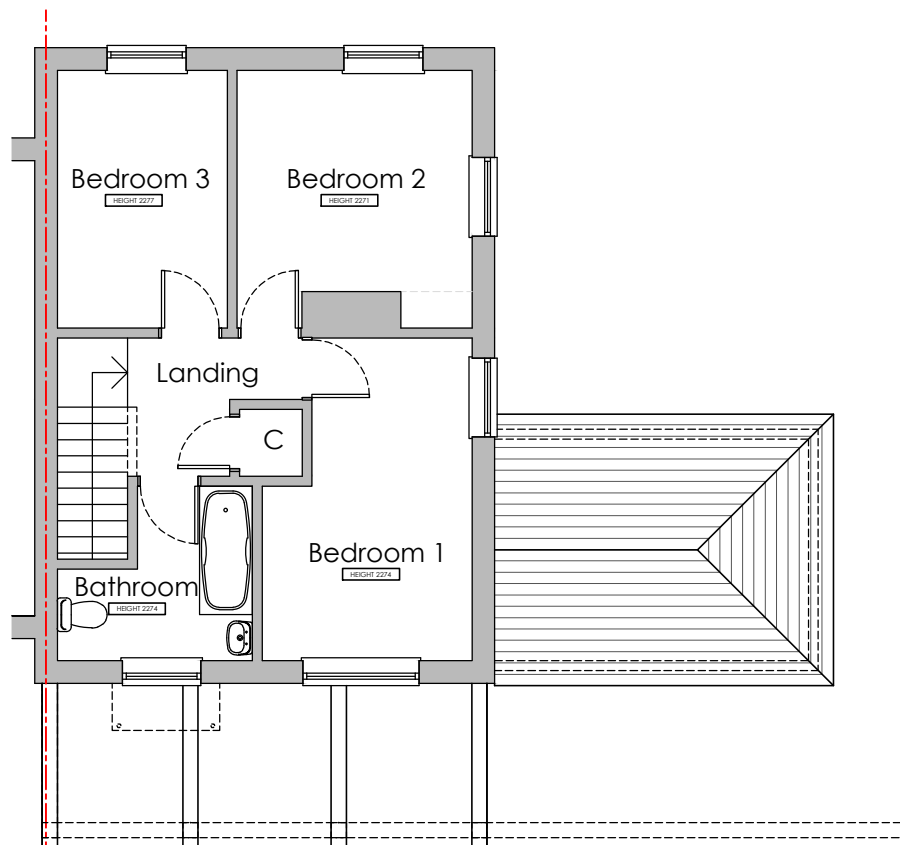


First Floor Plan

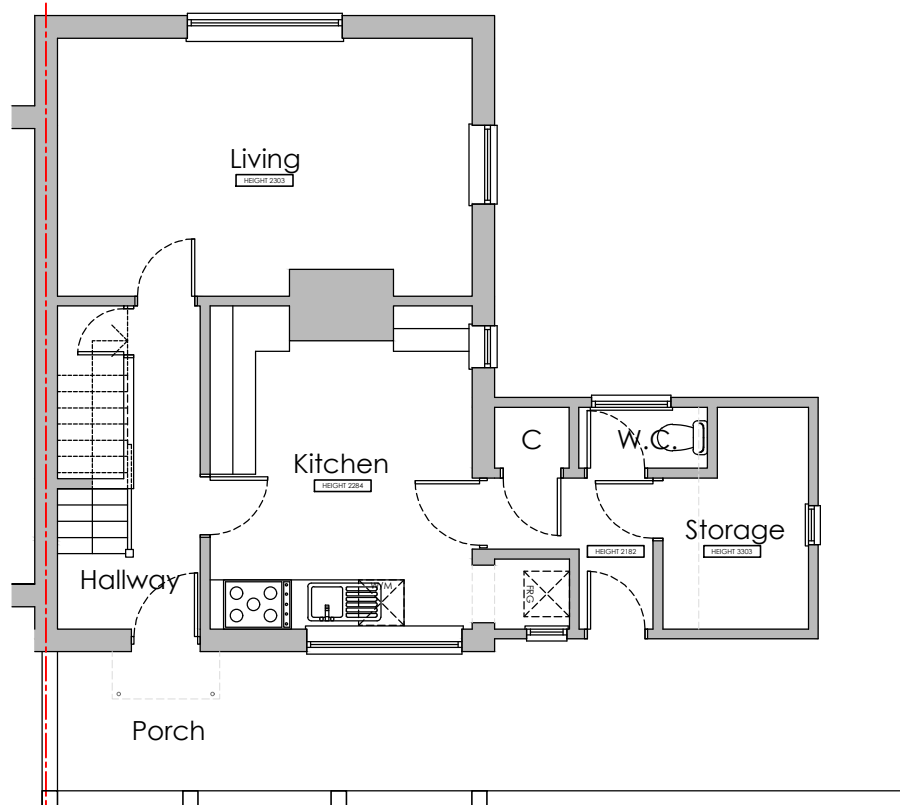

Ground Floor Plan

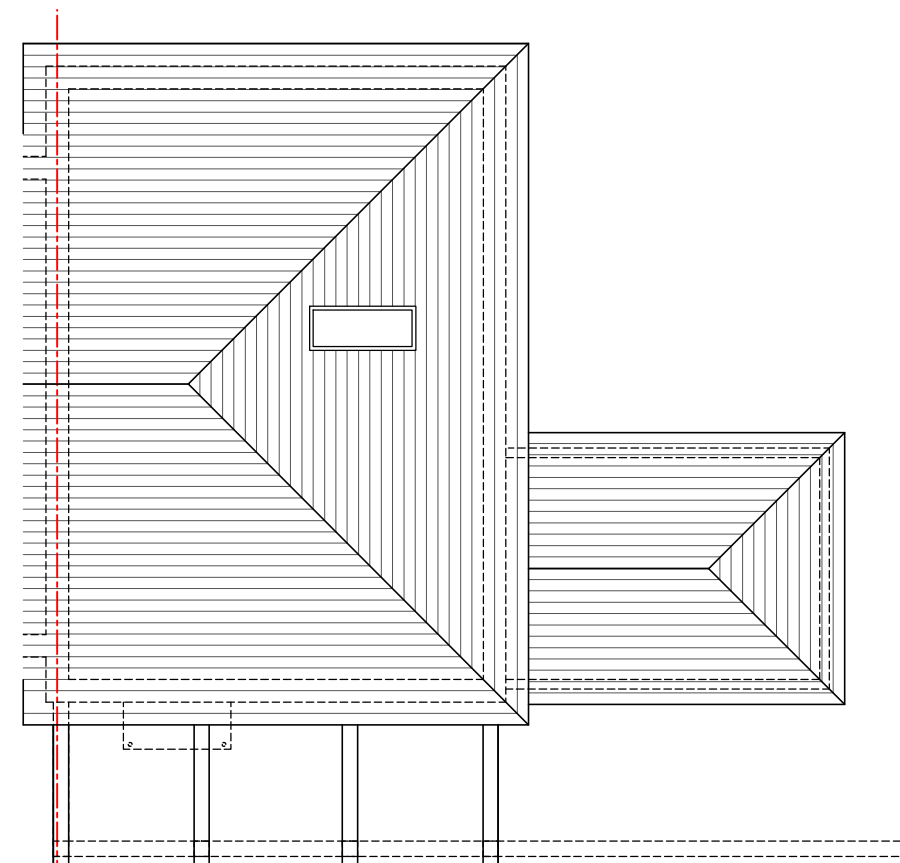

Roof Plan

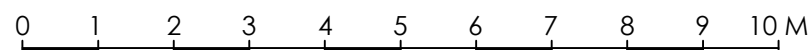

Scale Bar - 1:100

No.	Date	Revisions

Project Address Mrs Mackay 9 Cooks Mead Uplyme Dorset DT7 3XJ			
Drawing Title Existing Plans	Date 29/09/2022		
	Scale 1:100 @ A3	Checked by GW	Stage STEP 1
Company Address Inside Out Your Space Limited, The Town Mill, Mill Lane, Lyme Regis, Dorset, DT7 3PU T: 01297 811108. E: info@insideout-yourspace.co.uk, W: www.insideout-yourspace.co.uk			