


EXISTING GROUND FLOOR

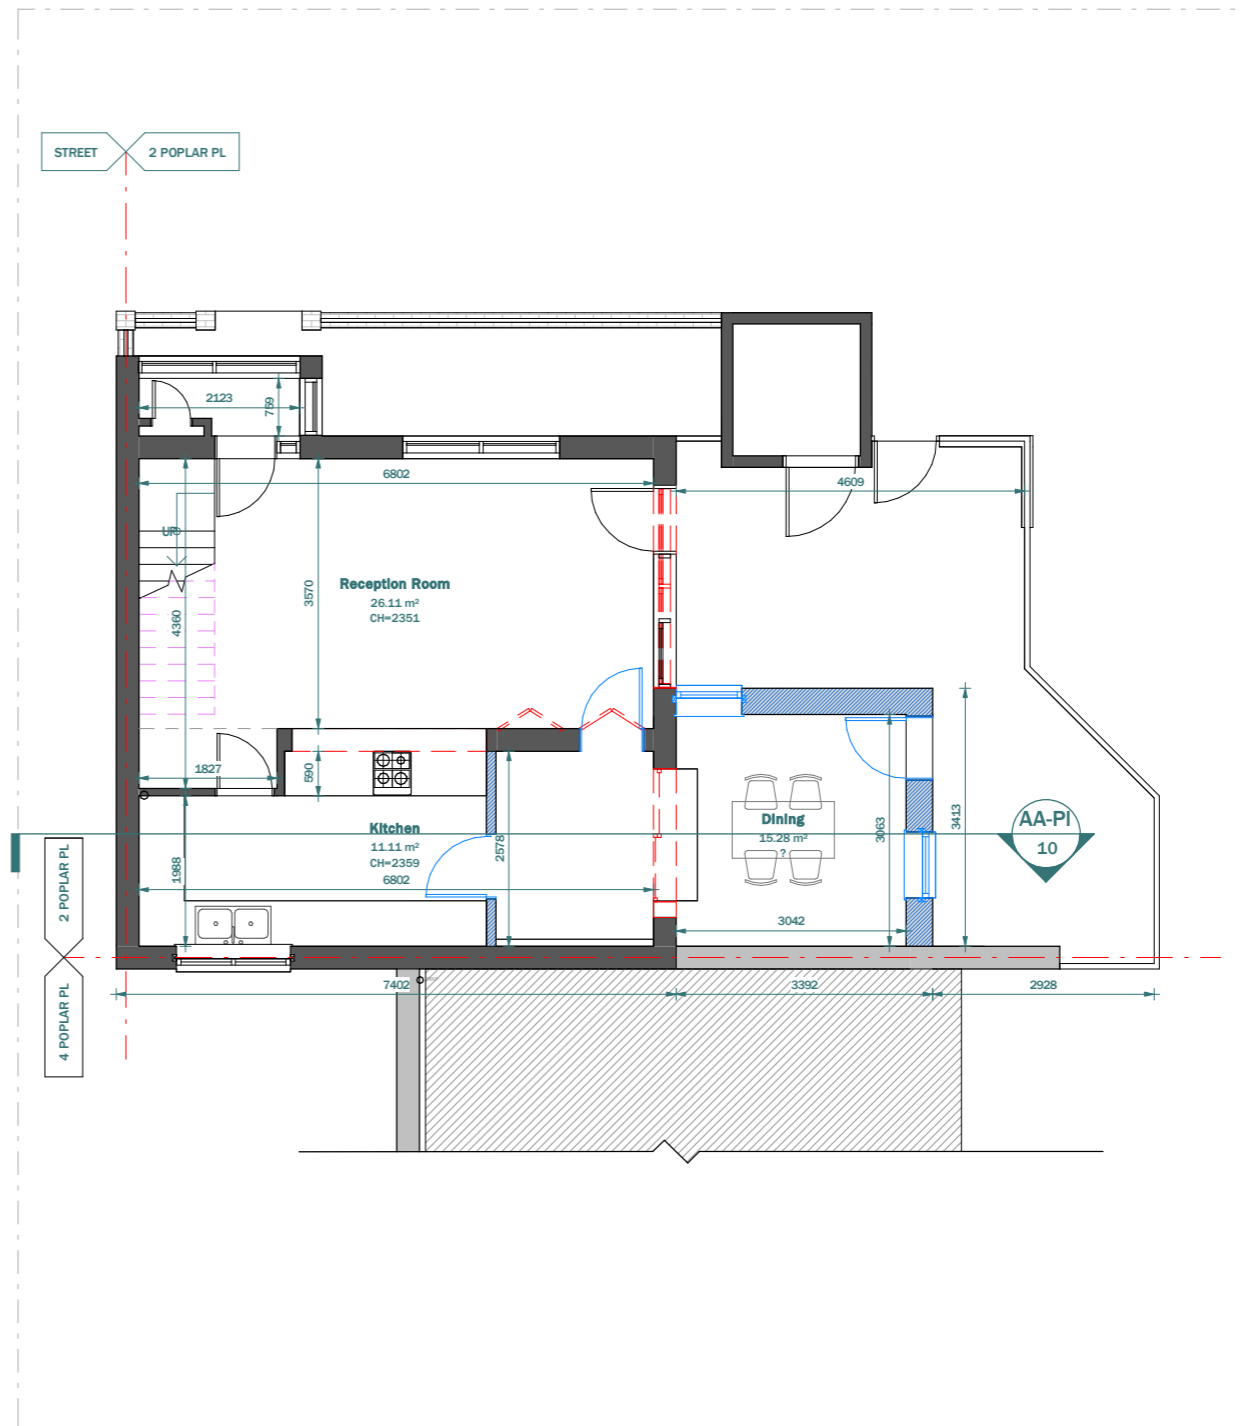

PROPOSED GROUND FLOOR

- LEGEND:**
- EXISTING WALL
  - PROPOSED WALL
  - DEMOLISHED LINE
  - INVISIBLE LINE

This drawing is prepared solely for design and planning submission purposes. It is not intended or suitable for either building regulations or construction purposes and should not be used for such. All dimension shall be check and confirmed with site rep. and any discrepancies between the drawings and site shall be reported to PM. This drawing to be read in conjunction with engineers specification and details. For construction information please refer to all drawings and specification of works.

For any structural steelworks details please refer to structural engineer's drawings & calculations.

The copyright of the drawing and designs remains with Extension Architecture. All copies are only for information about the application, they may not be used for any other purpose without the express written permission of Extension Architecture.


CLIENT	<b>Victor Majunder</b>		
PROJECT	<b>2 Poplar PI SE28 8BB</b>		
TITLE	<b>Existing &amp; Proposed Ground Floor</b>		

NOTES		
VERSION	DESCRIPTION	DATE


SCALE	<b>1 : 100</b>	DATE	<b>28.11.2023</b>
DRAWN	<b>ZG</b>	VERSION	
SHEET REF. NO	<b>2PP-PL-02</b>		

Scale 1:100 @A3



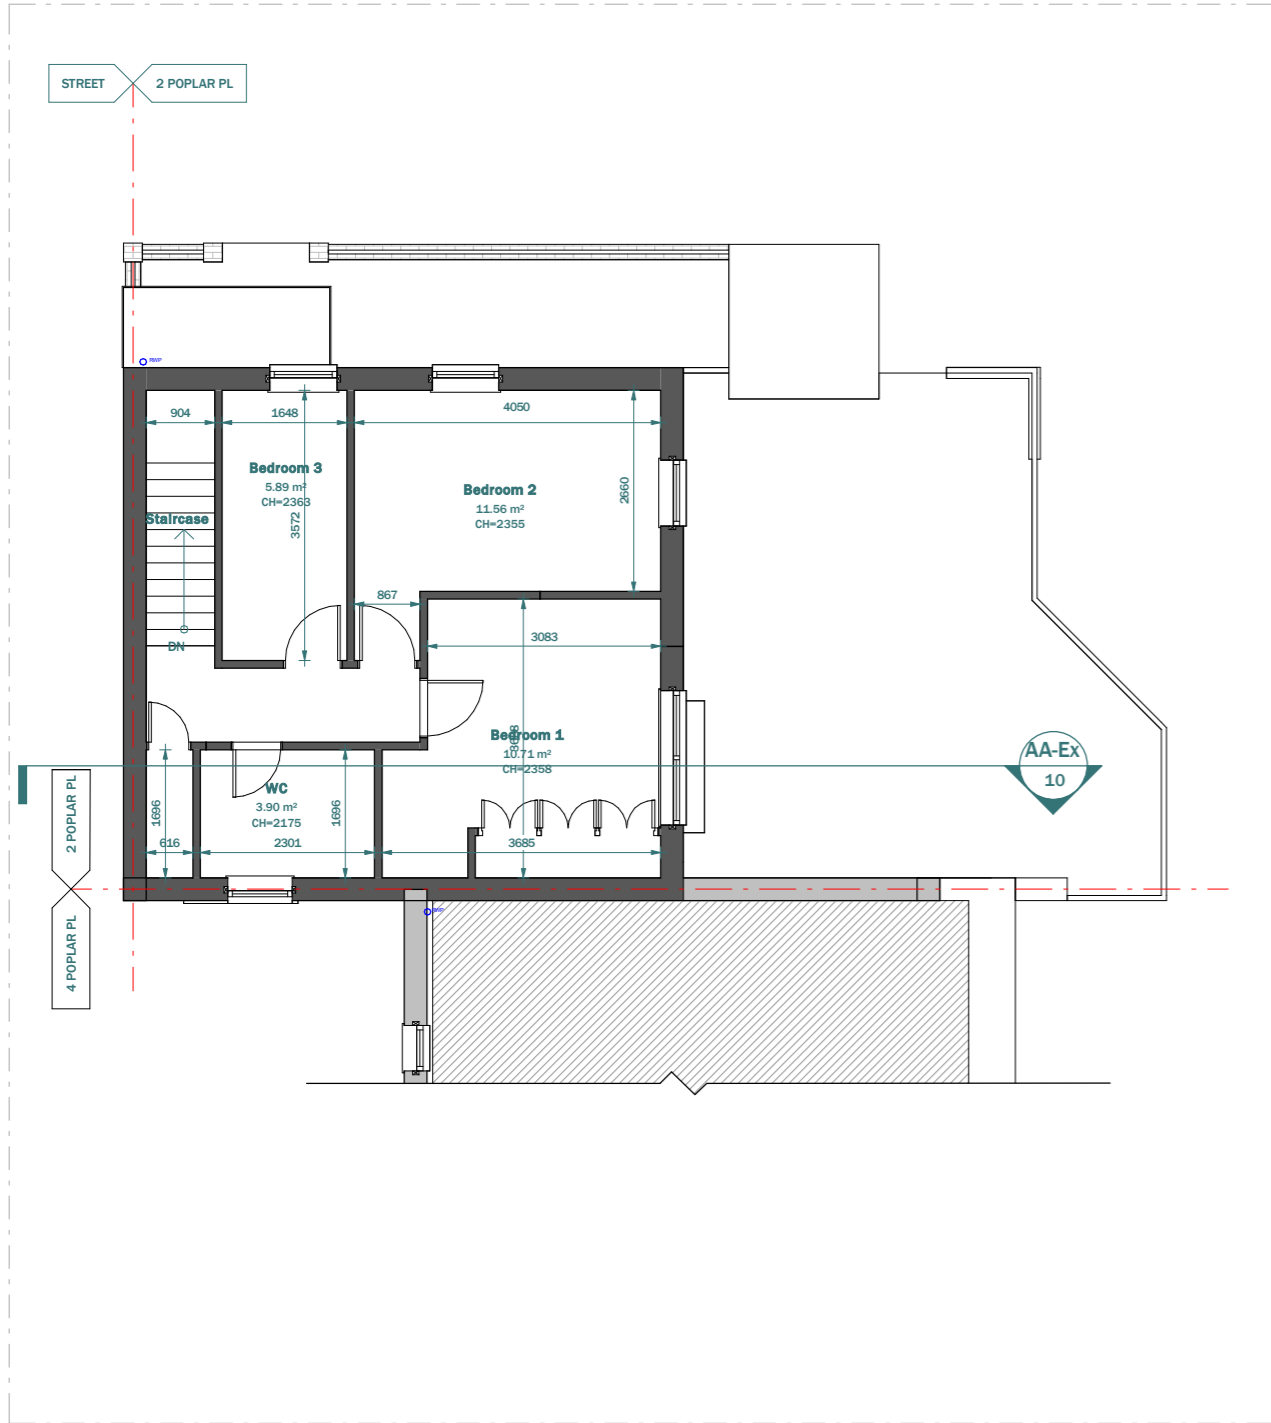

EXISTING FIRST FLOOR

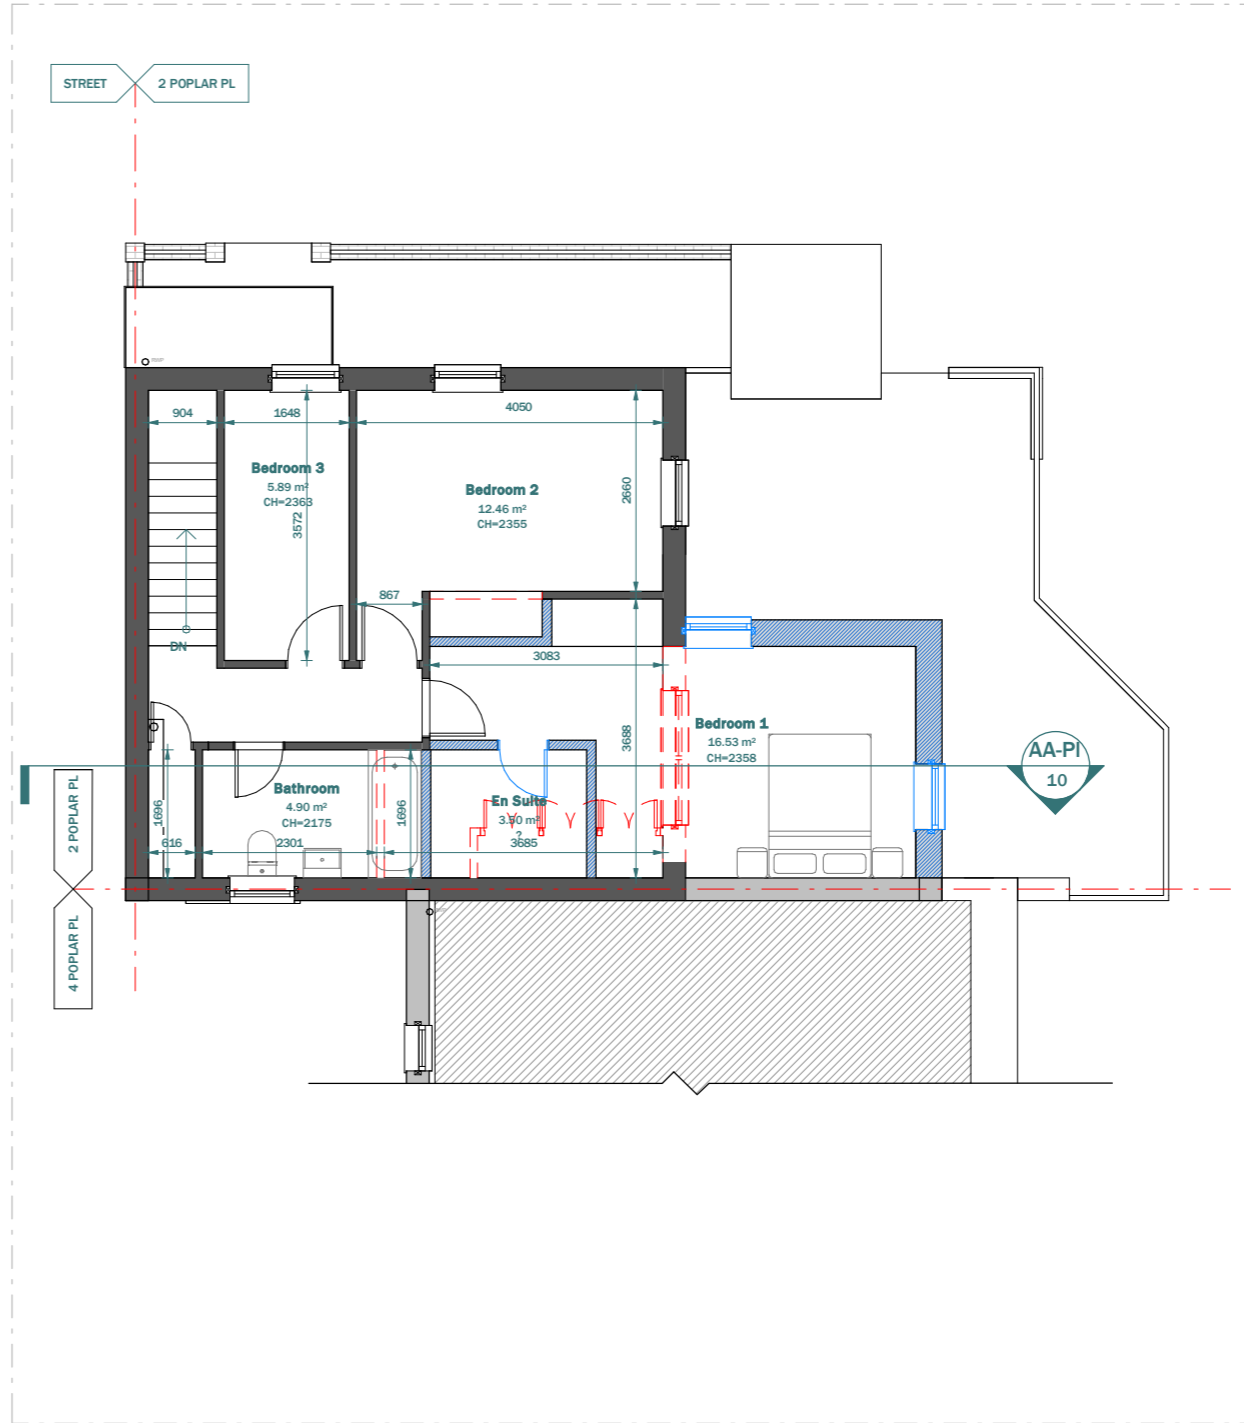

PROPOSED FIRST FLOOR

LEGEND:

- EXISTING WALL
- PROPOSED WALL
- DEMOLISHED LINE
- INVISIBLE LINE


CLIENT	<b>Victor Majunder</b>
PROJECT	<b>2 Poplar PI SE28 8BB</b>
TITLE	<b>Existing &amp; Proposed First Floor</b>

NOTES		
VERSION	DESCRIPTION	DATE


SCALE	DATE
<b>1 : 100</b>	<b>28.11.2023</b>
DRAWN	VERSION
<b>ZG</b>	
SHEET REF. NO	
<b>2PP-PL-03</b>	

Scale 1:100  
@A3



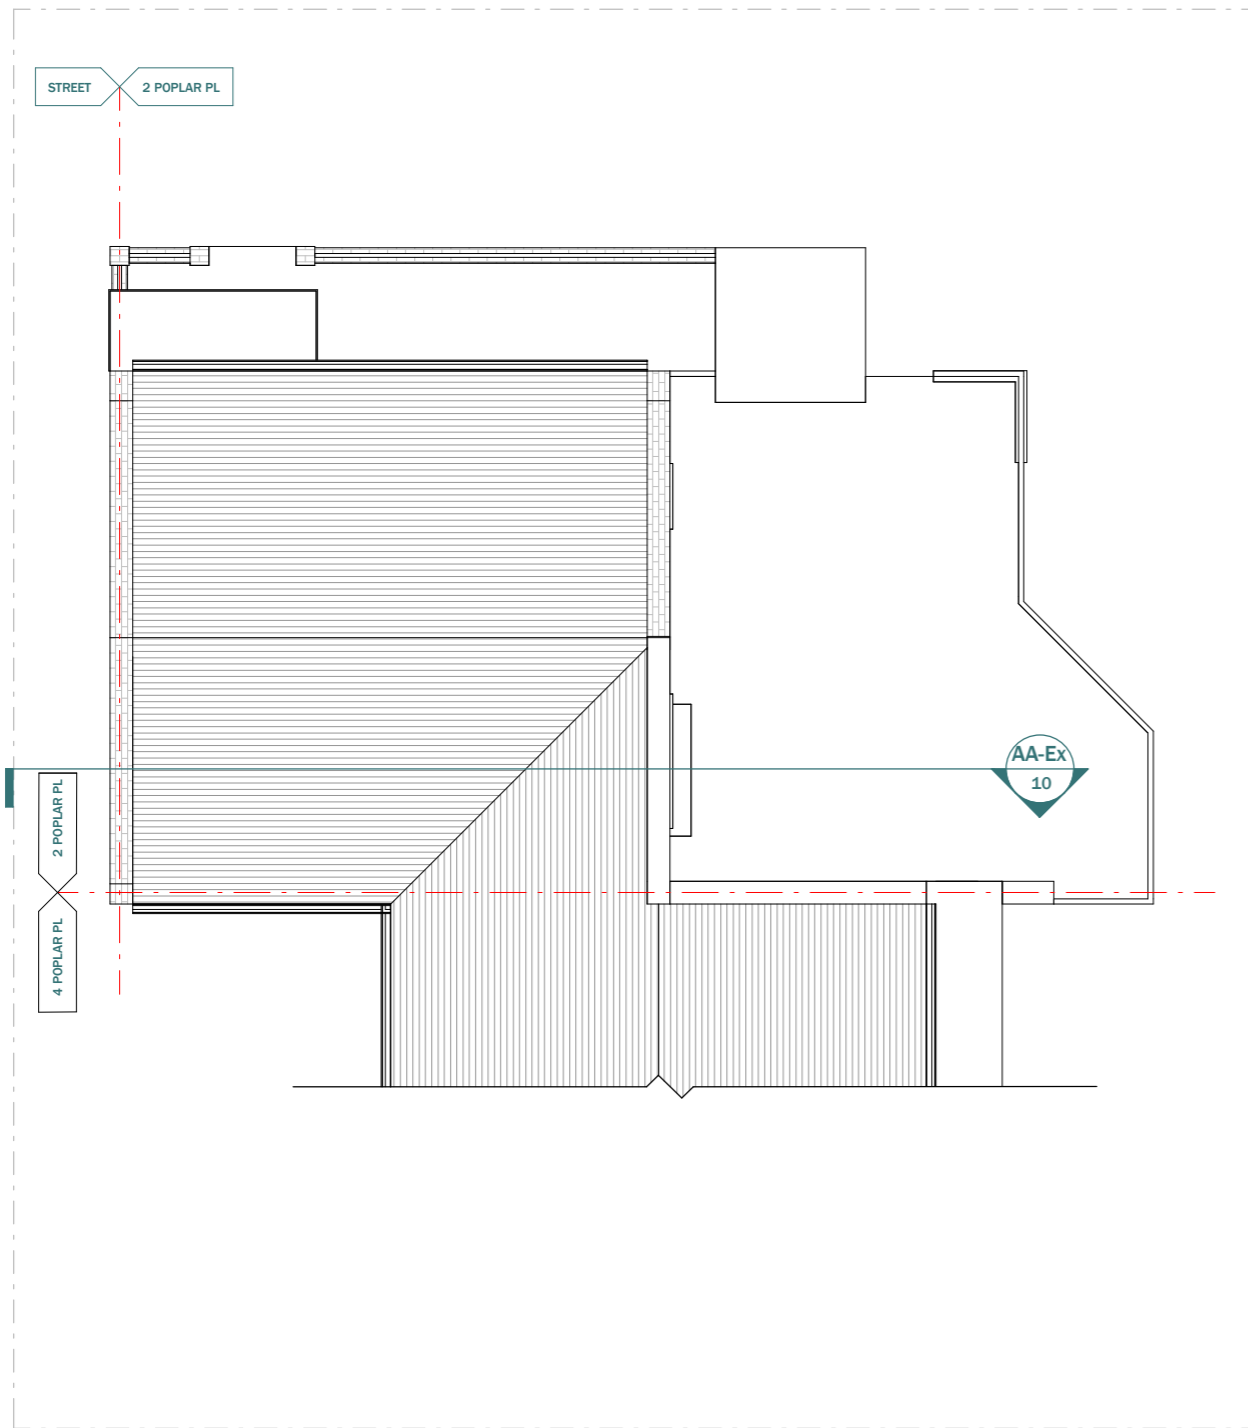

EXISTING ROOF PLAN

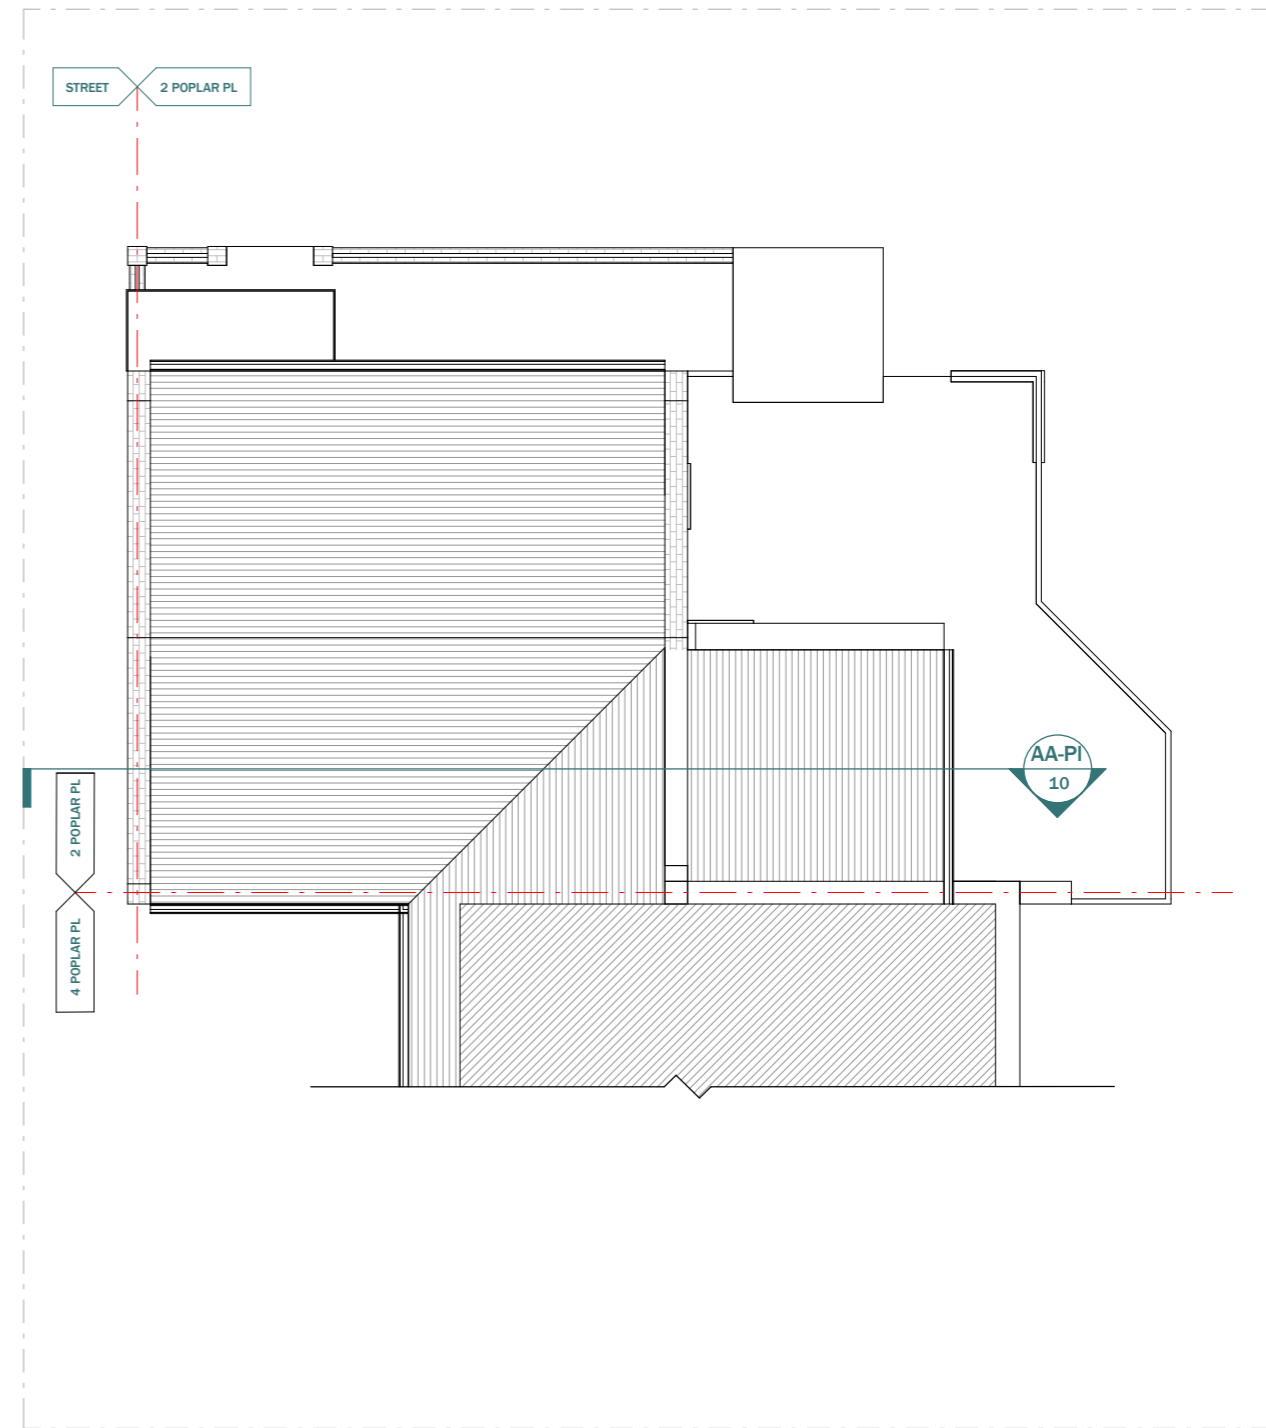

PROPOSED ROOF PLAN

This drawing is prepared solely for design and planning submission purposes. It is not intended or suitable for either building regulations or construction purposes and should not be used for such. All dimension shall be check and confirmed with site rep. and any discrepancies between the drawings and site shall be reported to PM. This drawing to be read in conjunction with engineers specification and details. For construction information please refer to all drawings and specification of works.

For any structural steelworks details please refer to structural engineer's drawings & calculations.

The copyright of the drawing and designs remains with Extension Architecture. All copies are only for information about the application, they may not be used for any other purpose without the express written permission of Extension Architecture.


CLIENT	<b>Victor Majunder</b>
PROJECT	<b>2 Poplar PI SE28 8BB</b>
TITLE	<b>Existing &amp; Proposed Roof Plan</b>

NOTES		
VERSION	DESCRIPTION	DATE


SCALE	DATE
<b>1 : 100</b>	<b>28.11.2023</b>
DRAWN	VERSION
<b>ZG</b>	
SHEET REF. NO	
<b>2PP -PL -05</b>	

Scale 1:100  
@A3



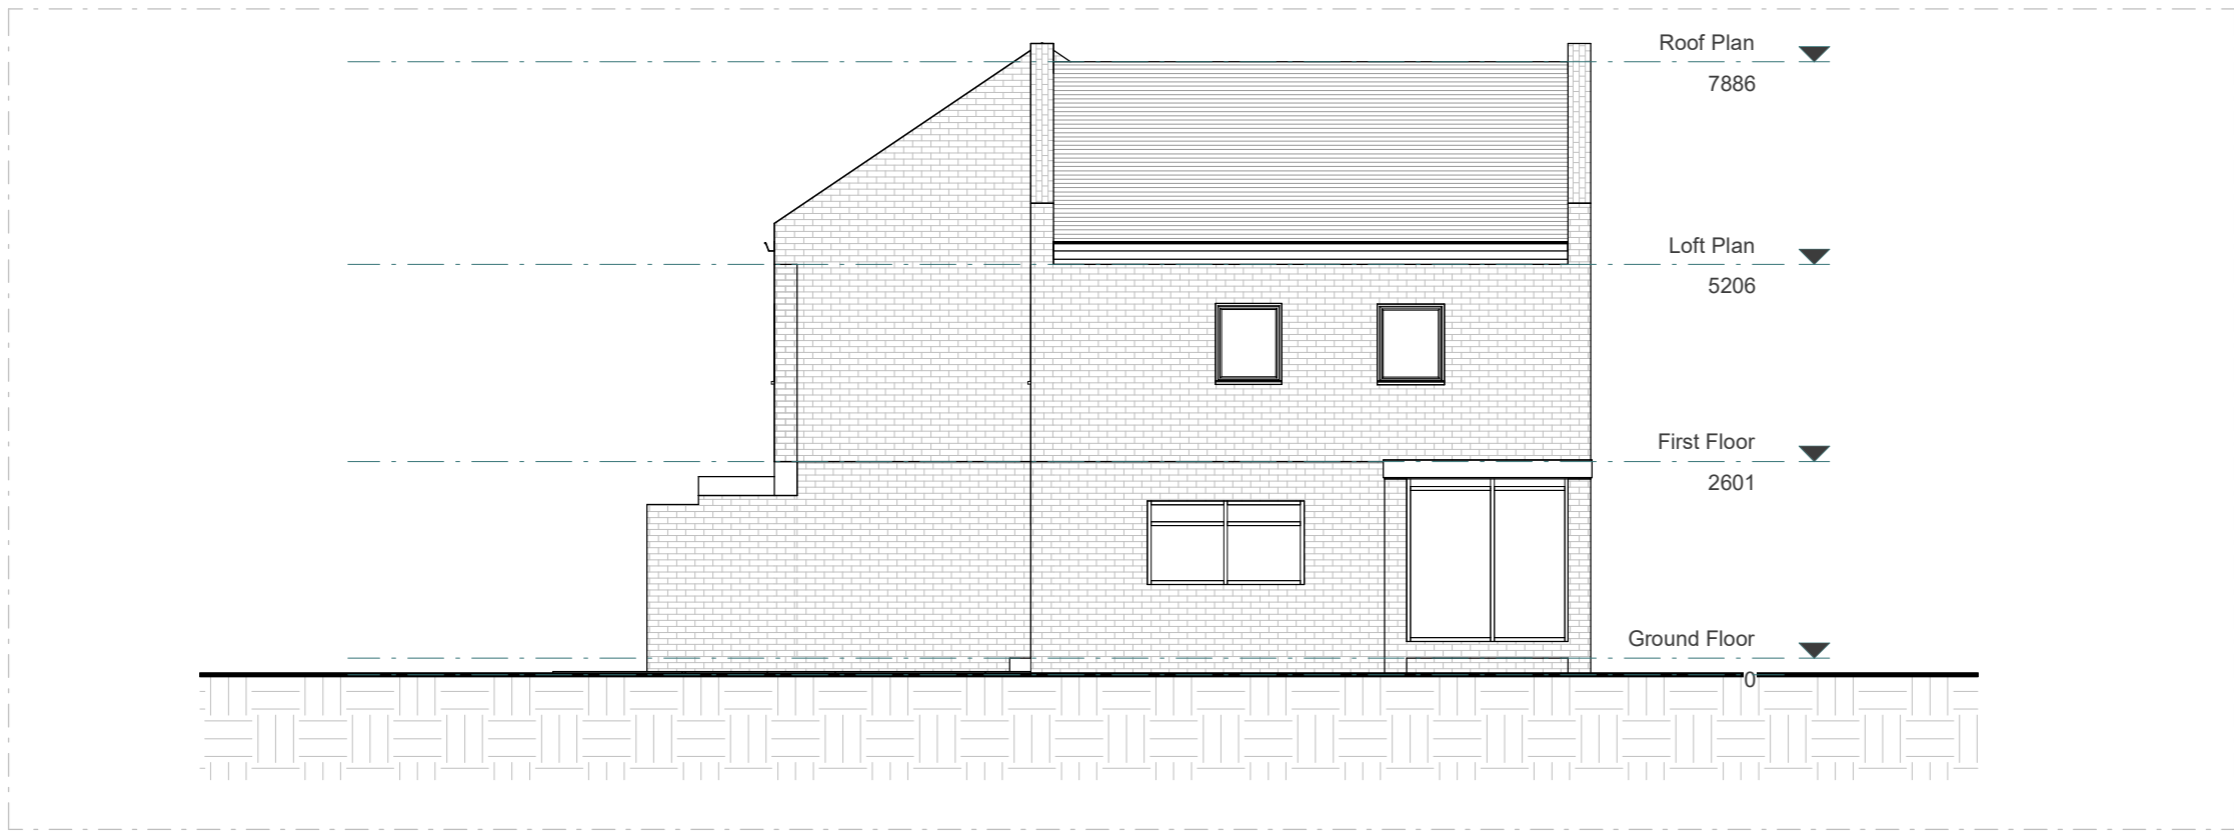

EXISTING FRONT ELEVATION

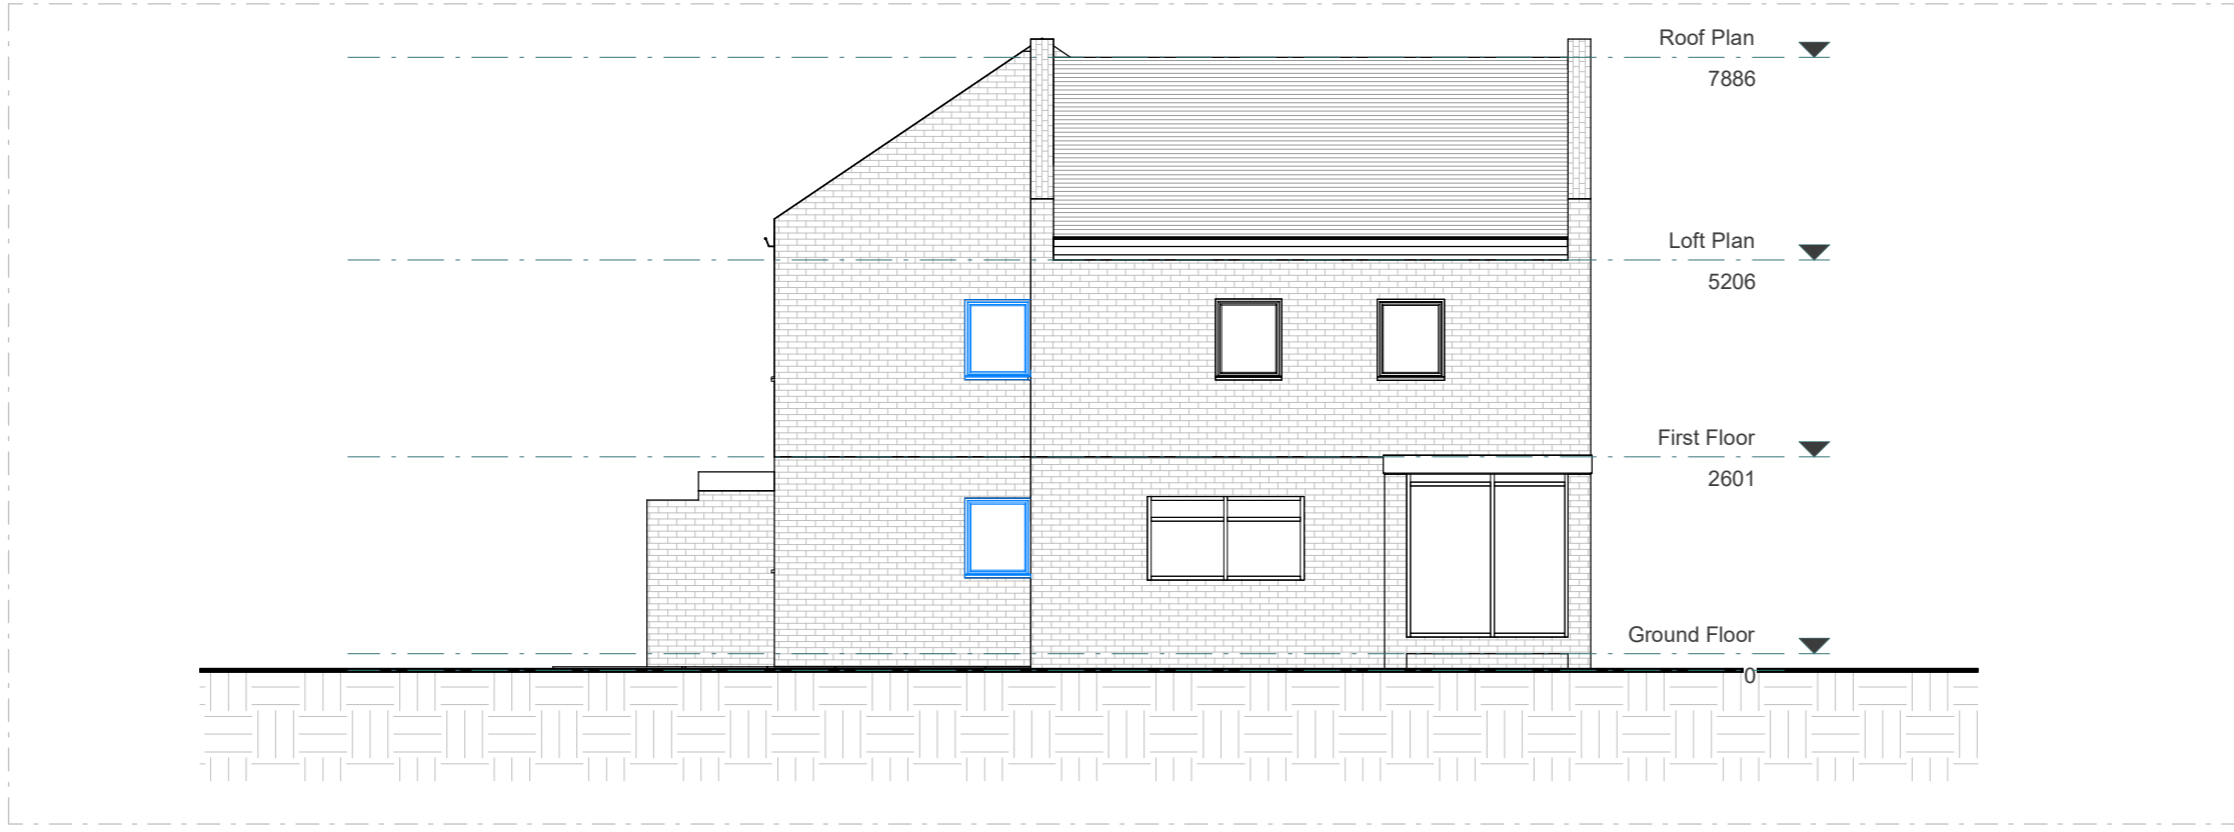

PROPOSED FRONT ELEVATION

Scale 1:100  
@A3




3 River Reach, Gartons Way,  
Battersea  
London SW11 3SX  
Tel (0208) 288 8950 Fax (0871) 918 2798  
www.extensionarchitecture.co.uk

This drawing is prepared solely for design and planning submission purposes. It is not intended or suitable for either building regulations or construction purposes and should not be used for such. All dimension shall be check and confirmed with site rep. and any discrepancies between the drawings and site shall be reported to PM. This drawing to be read in conjunction with engineers specification and details. For construction information please refer to all drawings and specification of works.


For any structural steelworks details please refer to structural engineer's drawings & calculations.

The copyright of the drawing and designs remains with Extension Architecture. All copies are only for information about the application, they may not be used for any other purpose without the express written permission of Extension Architecture.

CLIENT <b>Victor Majunder</b>	NOTES			SCALE <b>1 : 100</b>	DATE <b>28.11.2023</b>
PROJECT <b>2 Poplar PI SE28 8BB</b>	VERSION	DESCRIPTION	DATE	DRAWN <b>ZG</b>	VERSION
TITLE <b>Existing &amp; Proposed Front Elevation</b>				SHEET REF. NO <b>2PP-PL-06</b>	

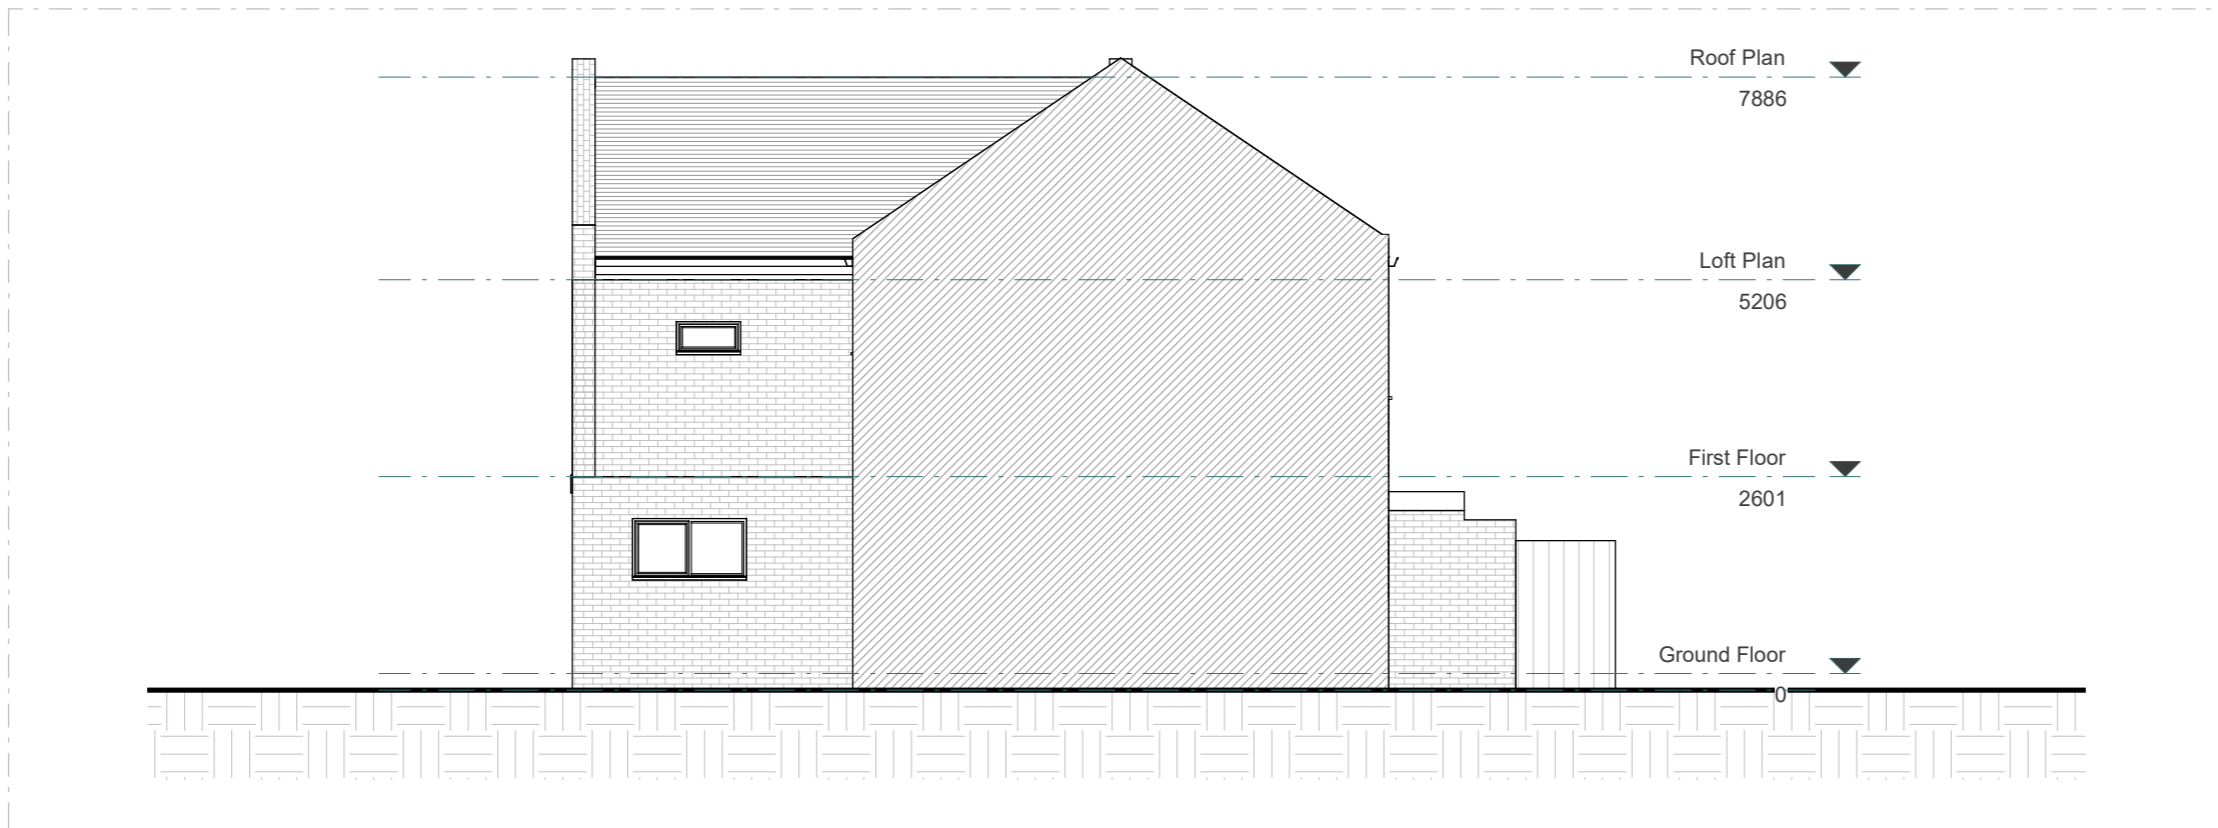

EXISTING REAR ELEVATION

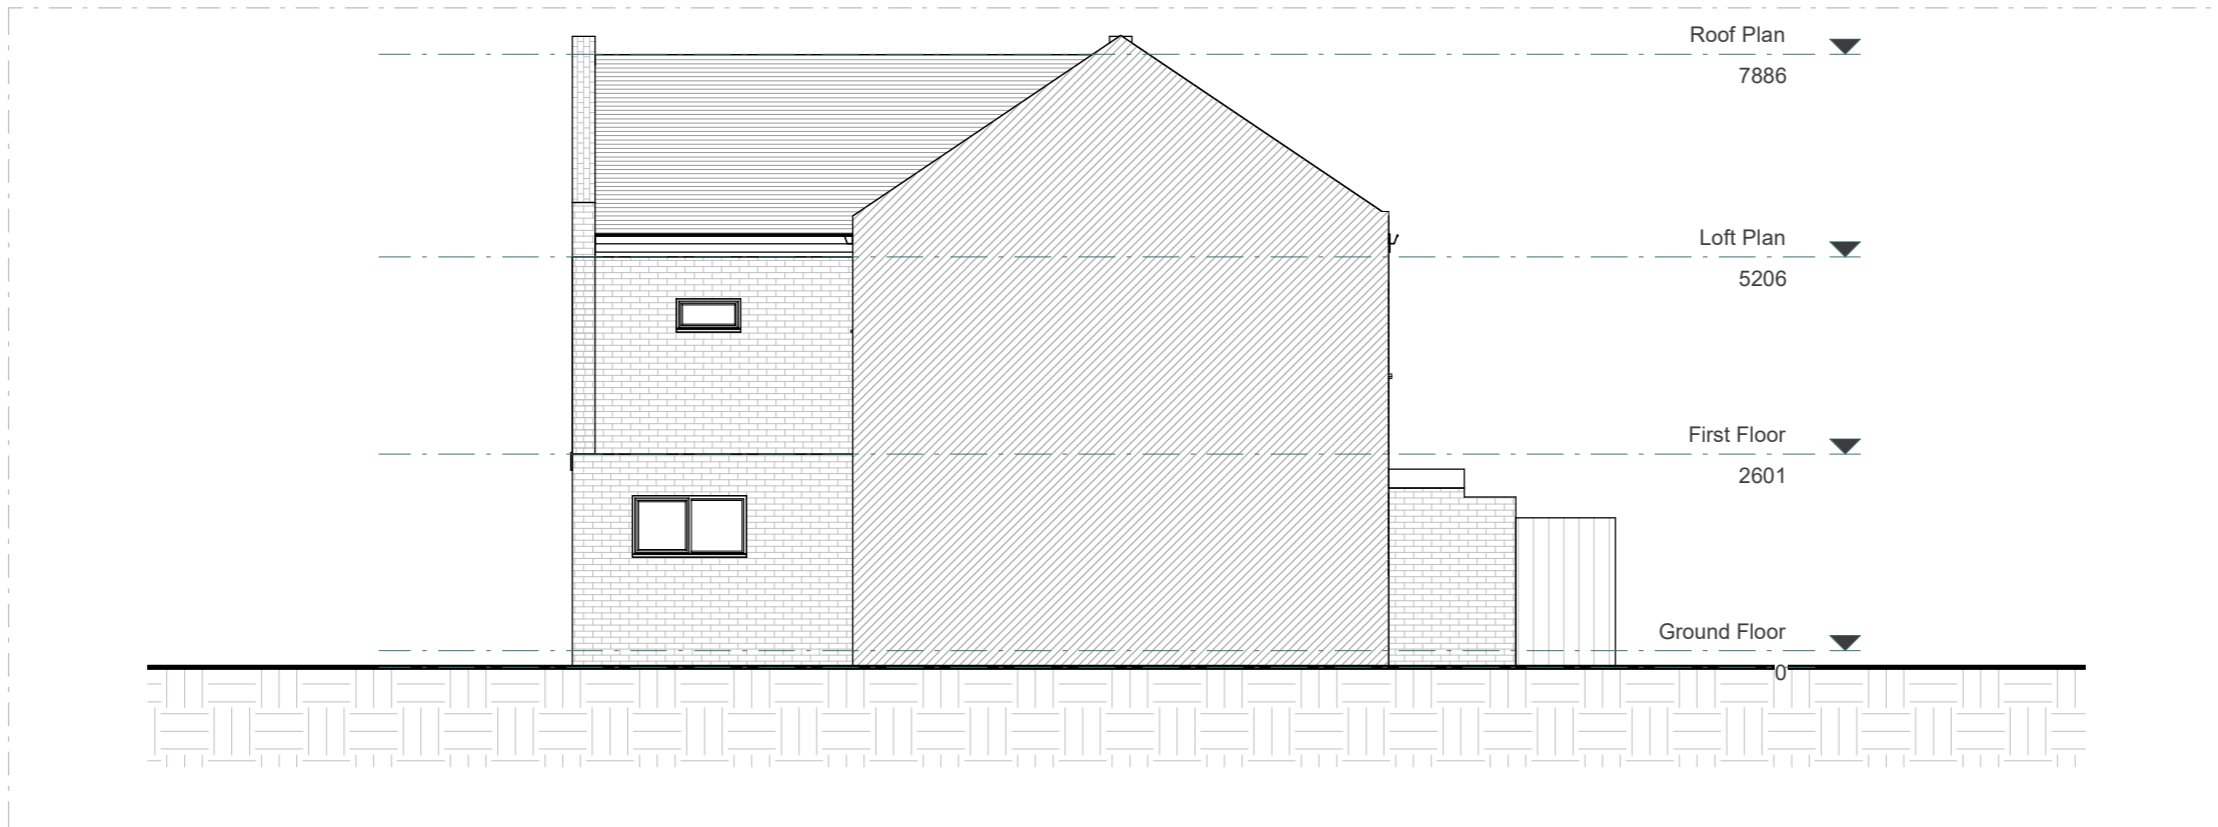


PROPOSED REAR ELEVATION


Scale 1:100  
@A3



CLIENT <b>Victor Majunder</b>	NOTES			SCALE <b>1 : 100</b>	DATE <b>28.11.2023</b>
PROJECT <b>2 Poplar PI SE28 8BB</b>	VERSION	DESCRIPTION	DATE	DRAWN <b>ZG</b>	VERSION
TITLE <b>Existing &amp; Proposed Rear Elevation</b>				SHEET REF. NO <b>2PP-PL-07</b>	

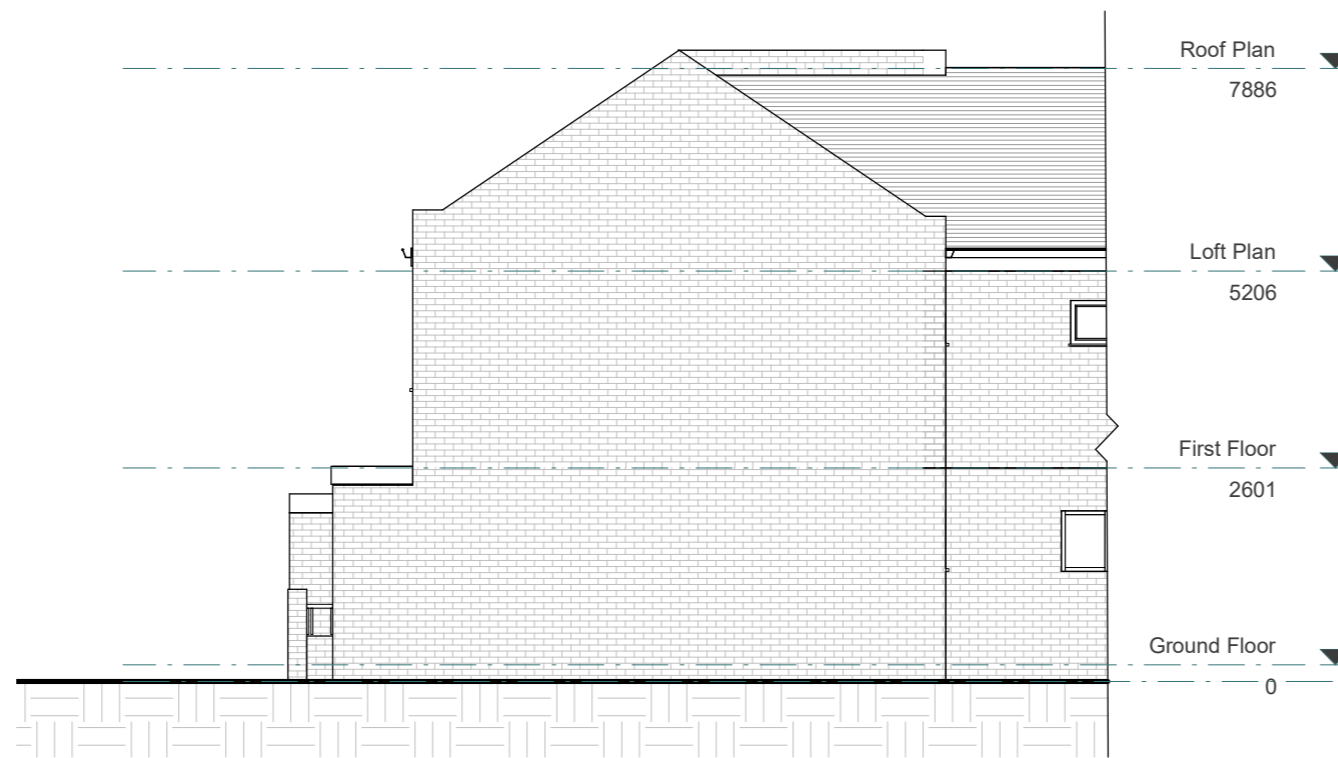

EXISTING LEFT ELEVATION

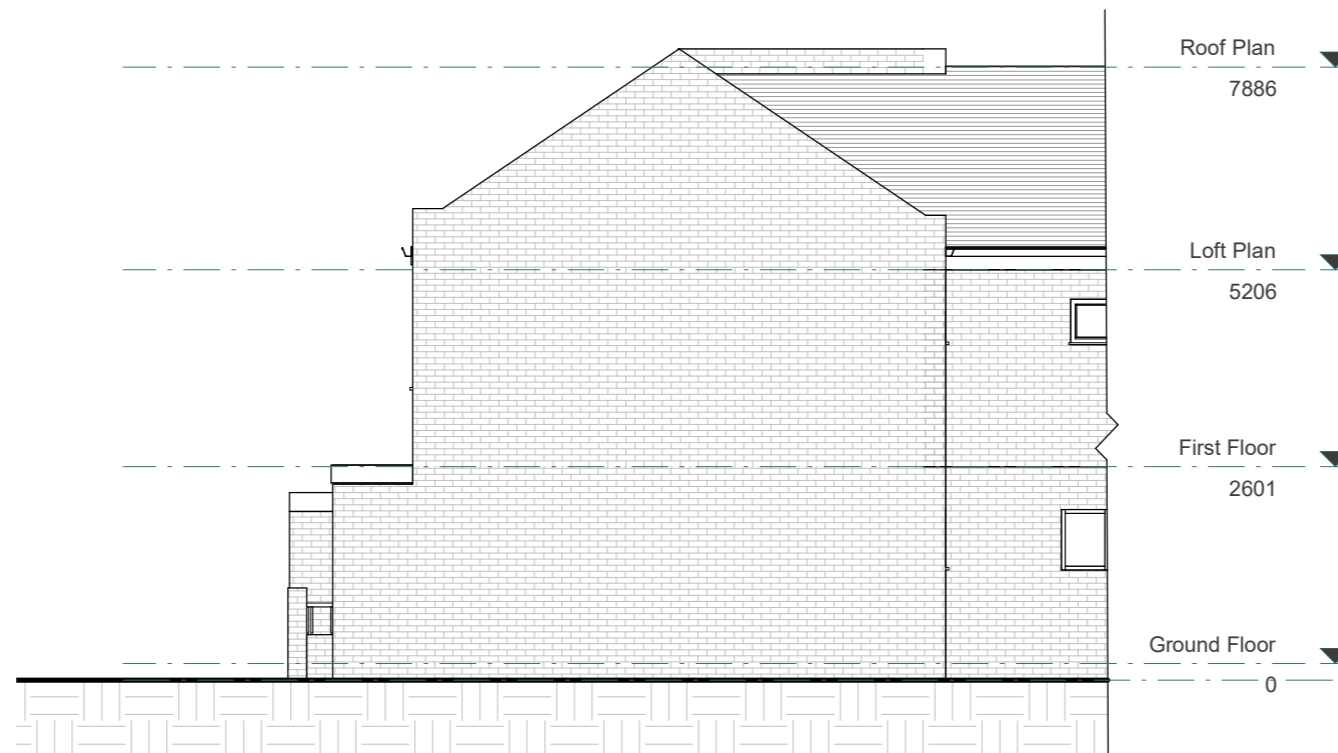


PROPOSED LEFT ELEVATION


Scale 1:100  
@A3



CLIENT <b>Victor Majunder</b>	NOTES			SCALE <b>1 : 100</b>	DATE <b>28.11.2023</b>
PROJECT <b>2 Poplar PI SE28 8BB</b>	VERSION	DESCRIPTION	DATE	DRAWN <b>ZG</b>	VERSION
TITLE <b>Existing &amp; Proposed Left Elevation</b>				SHEET REF. NO <b>2PP -PL -08</b>	

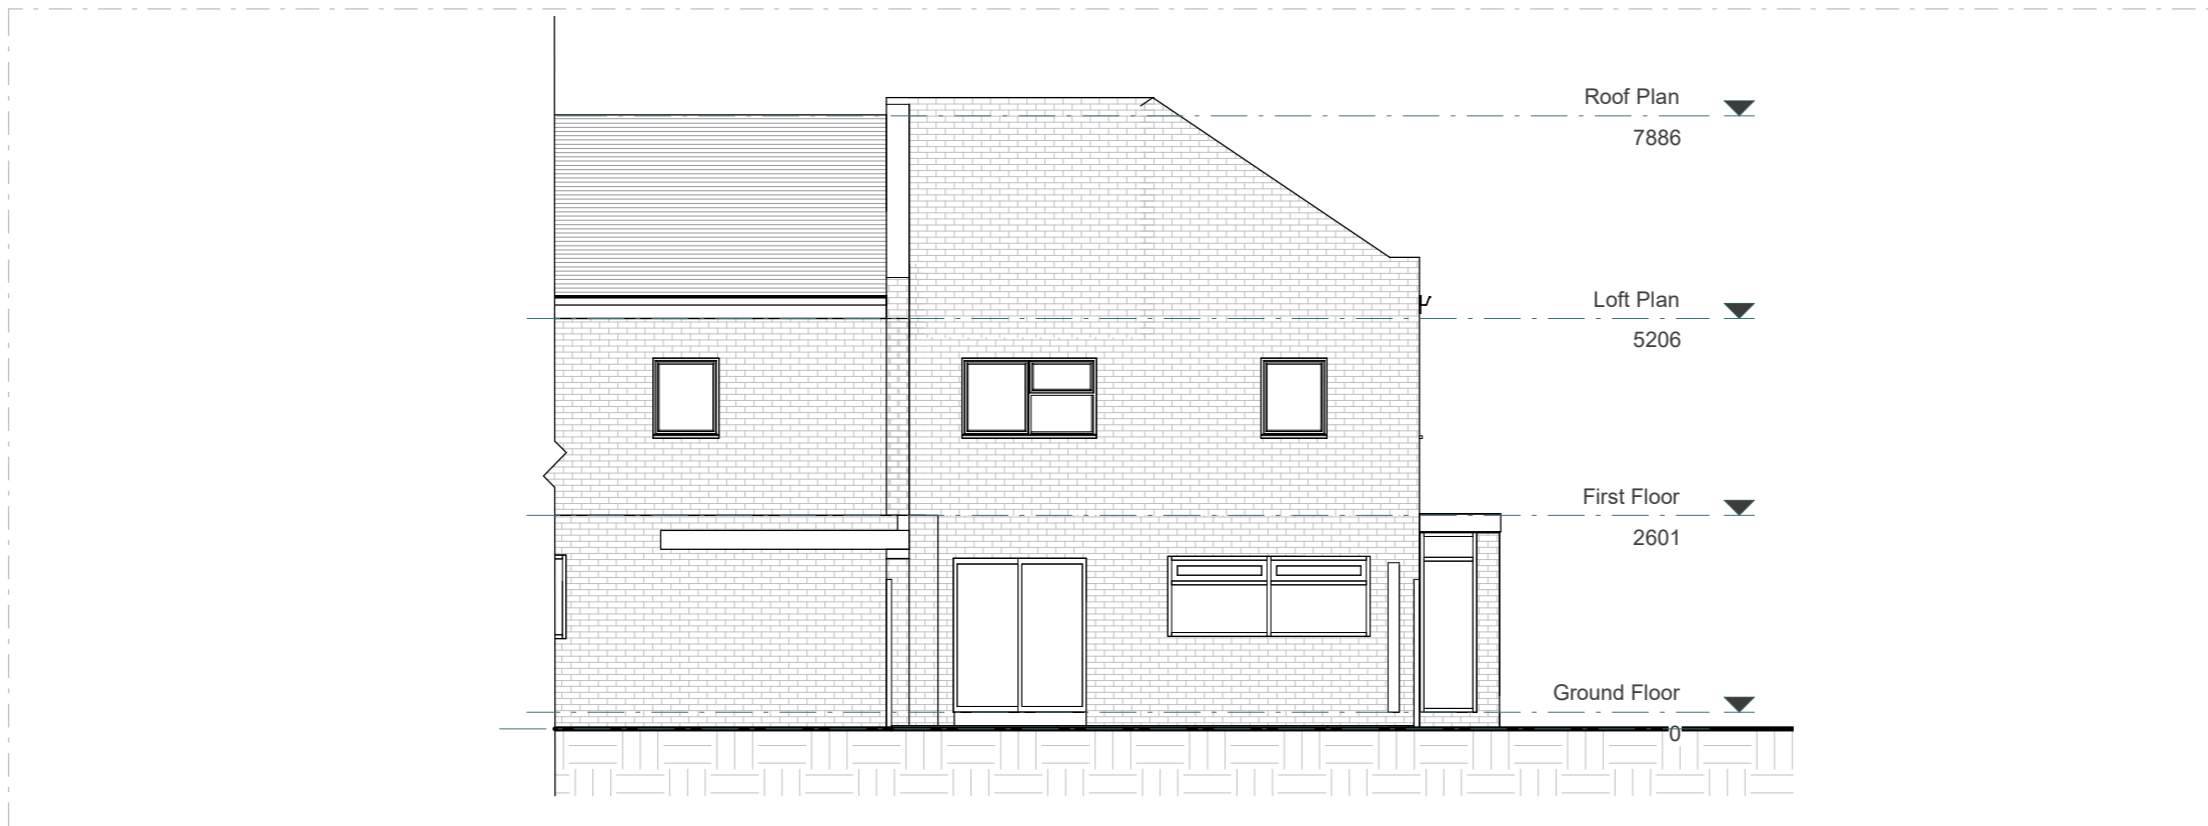

EXISTING RIGHT ELEVATION

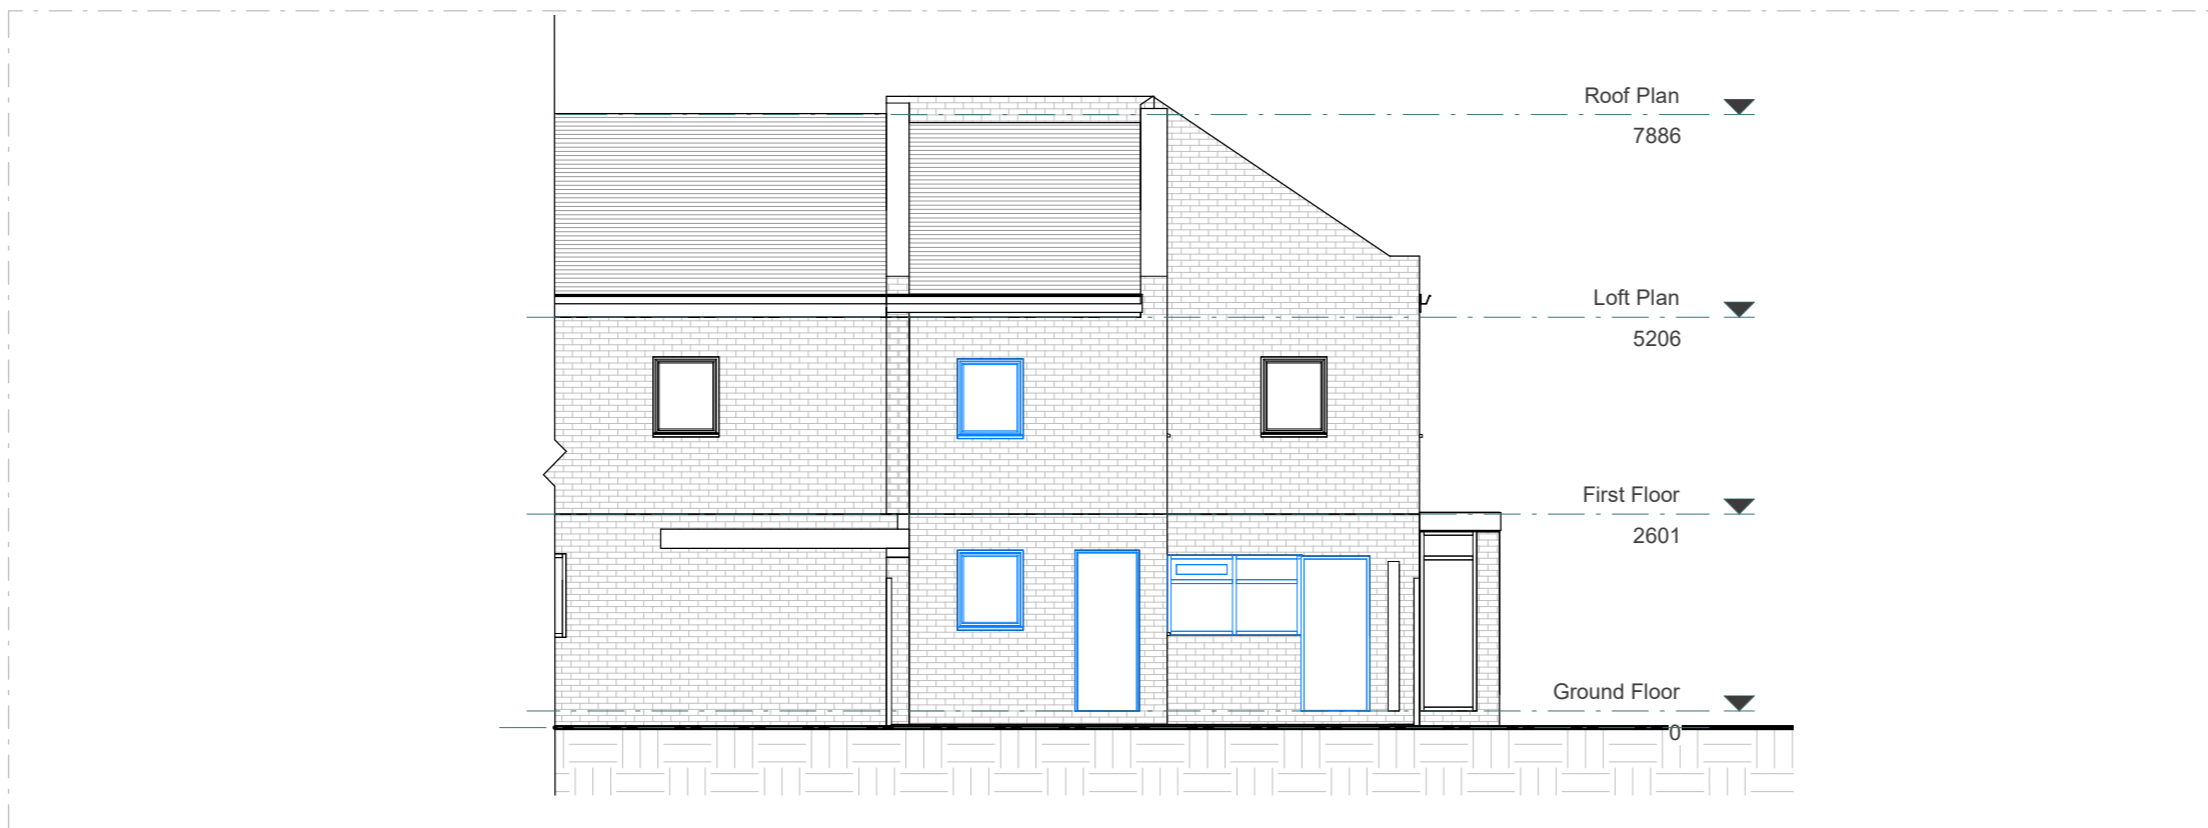


PROPOSED RIGHT ELEVATION


Scale 1:100  
@A3



CLIENT <b>Victor Majunder</b>	NOTES			SCALE <b>1 : 100</b>	DATE <b>28.11.2023</b>
PROJECT <b>2 Poplar PI SE28 8BB</b>	VERSION	DESCRIPTION	DATE	DRAWN <b>ZG</b>	VERSION
TITLE <b>Existing &amp; Proposed Right Elevation</b>				SHEET REF. NO <b>2PP -PL -09</b>	

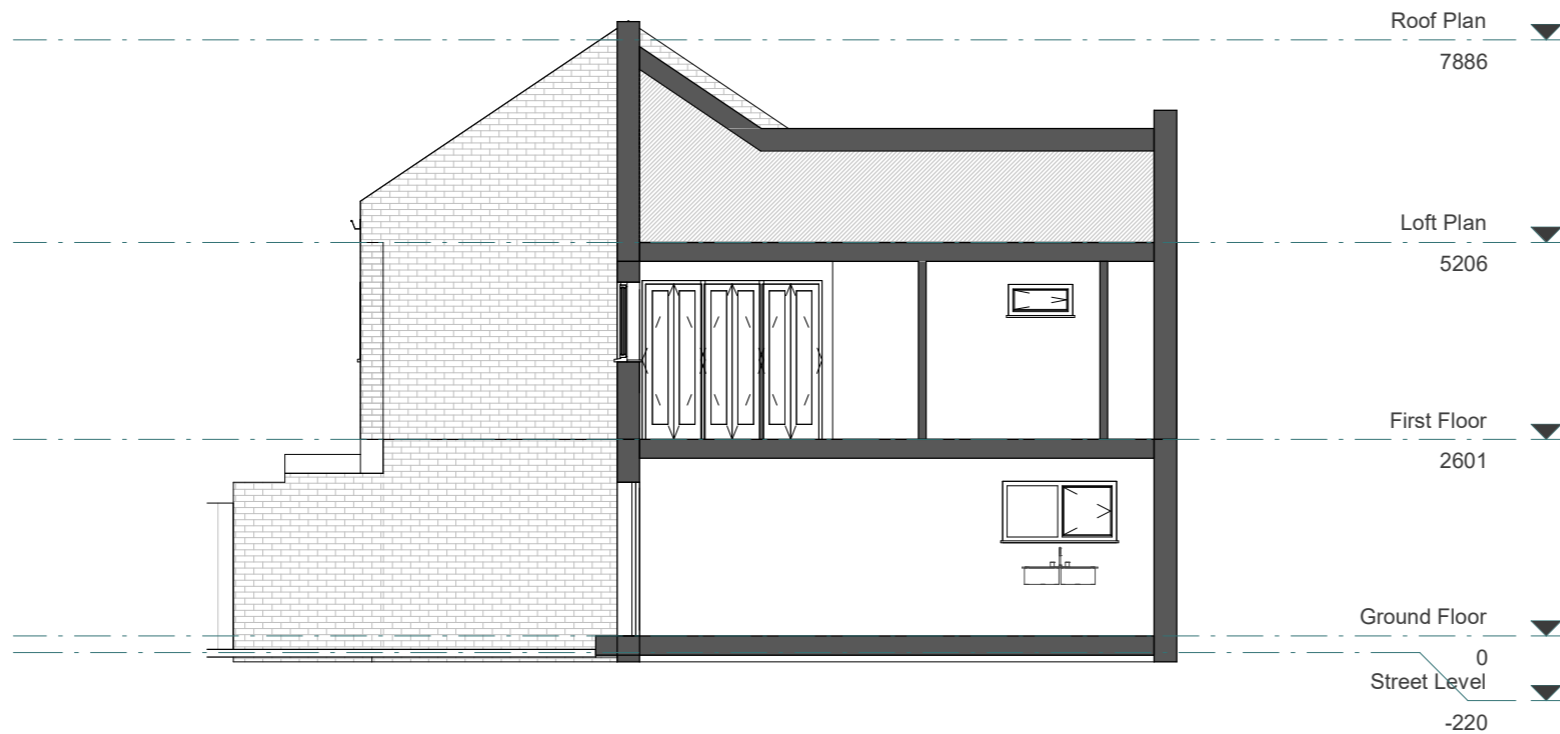

EXISTING RIGHT ELEVATION

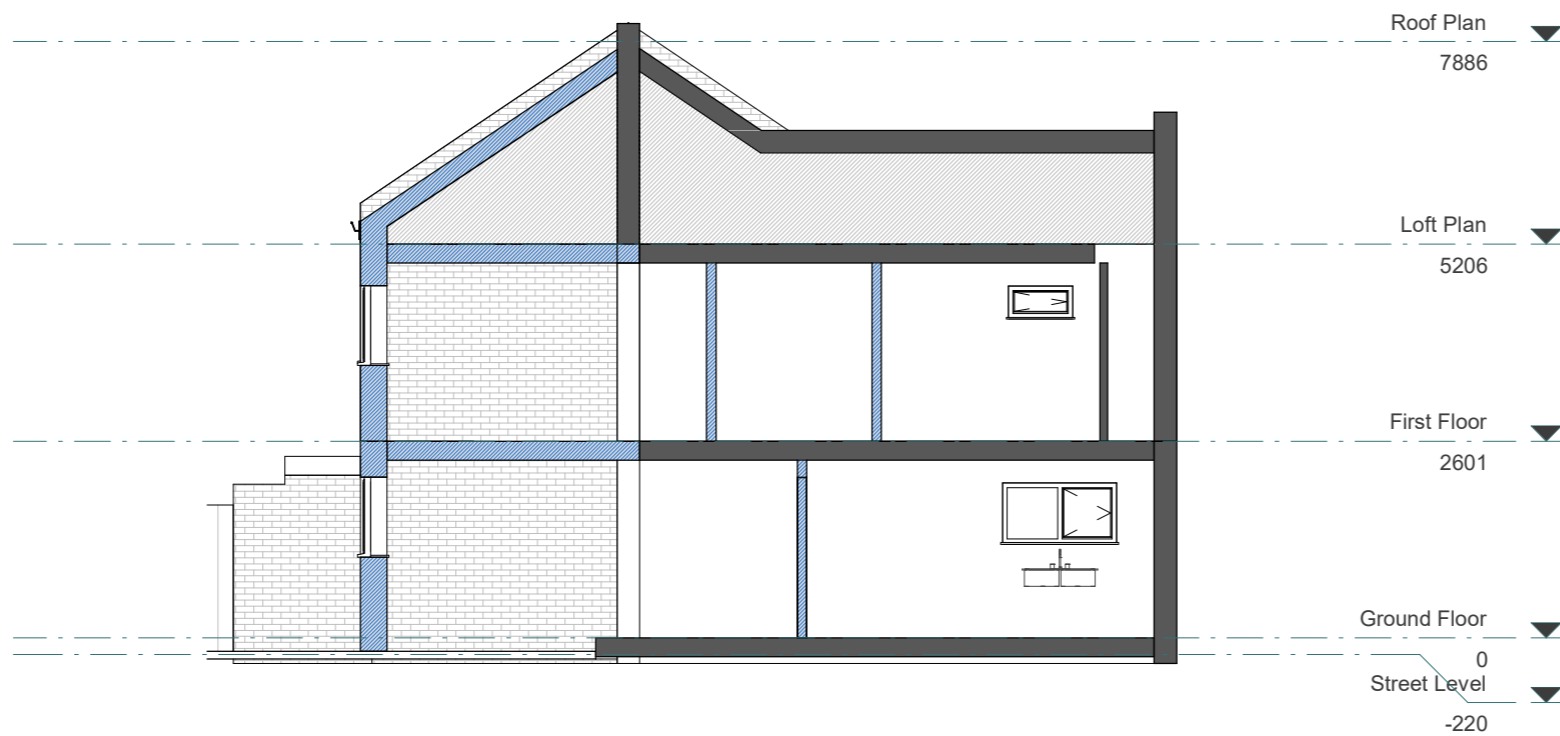

PROPOSED RIGHT ELEVATION

CLIENT <b>Victor Majunder</b>	NOTES			SCALE <b>1 : 100</b>	DATE <b>28.11.2023</b>
PROJECT <b>2 Poplar PI SE28 8BB</b>	VERSION	DESCRIPTION	DATE	DRAWN <b>ZG</b>	VERSION
TITLE <b>Existing &amp; Proposed Section A-A</b>				SHEET REF. NO <b>2PP -PL -10</b>	