

NOTES

UNDERGROUND SERVICES
 UNDERGROUND SERVICES ARE INDICATIVE ONLY. POSITIONS SHOULD BE CONFIRMED ON SITE PRIOR TO ANY DEVELOPMENT

- DRAINAGE
- DUCTS
- FEEDERS
- FENCE PLAN
- GAS
- LIGHTNING PROTECTION - EARTHING
- POWER
- SERVICES UNKNOWN
- TELECOMS
- WATER

ACCESS ARRANGEMENTS

- KEYS:-
- ARQVA GATE KEY
 - B KEY
 - C KEY
 - LEGGE KEY

SURVEY REQUIRED TO CONFIRM ACCESS KEYS FOR REMAINING ROOMS AND SITE ENTRANCE

CELL No. S5_22a

PROJ No			
D	PROJ No		
	STUB TOWER		JM
C	PROJ No		
	STUB TOWER		JM
B	PROJ No		
	STUB TOWER		JM
A	PROJ No		
	PLANNING		JM
ISS	REVISION	DATE	DRN APP



CELLNEX UK
 R+, 4TH FLOOR, 2 BLAGRAVE STREET, READING, RG1 1AZ
 Tel. 020 4526 8553

SITE No **S5_22**
HIGHCROFT LODGE
HIGHCROFT VILLAS
BRIGHTON
BN1 5PS

NGR 530189 105995



OS GRID

TITLE
 SITE PLAN
 EXISTING

SCALE 1:200

DRAWN	JM	26/05/22
APPROVED	JM	26/05/22

DRG No. Sheet 1 of 1 Rev
S5_22-00-000-MD001 D

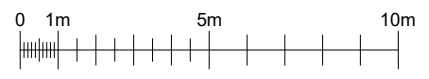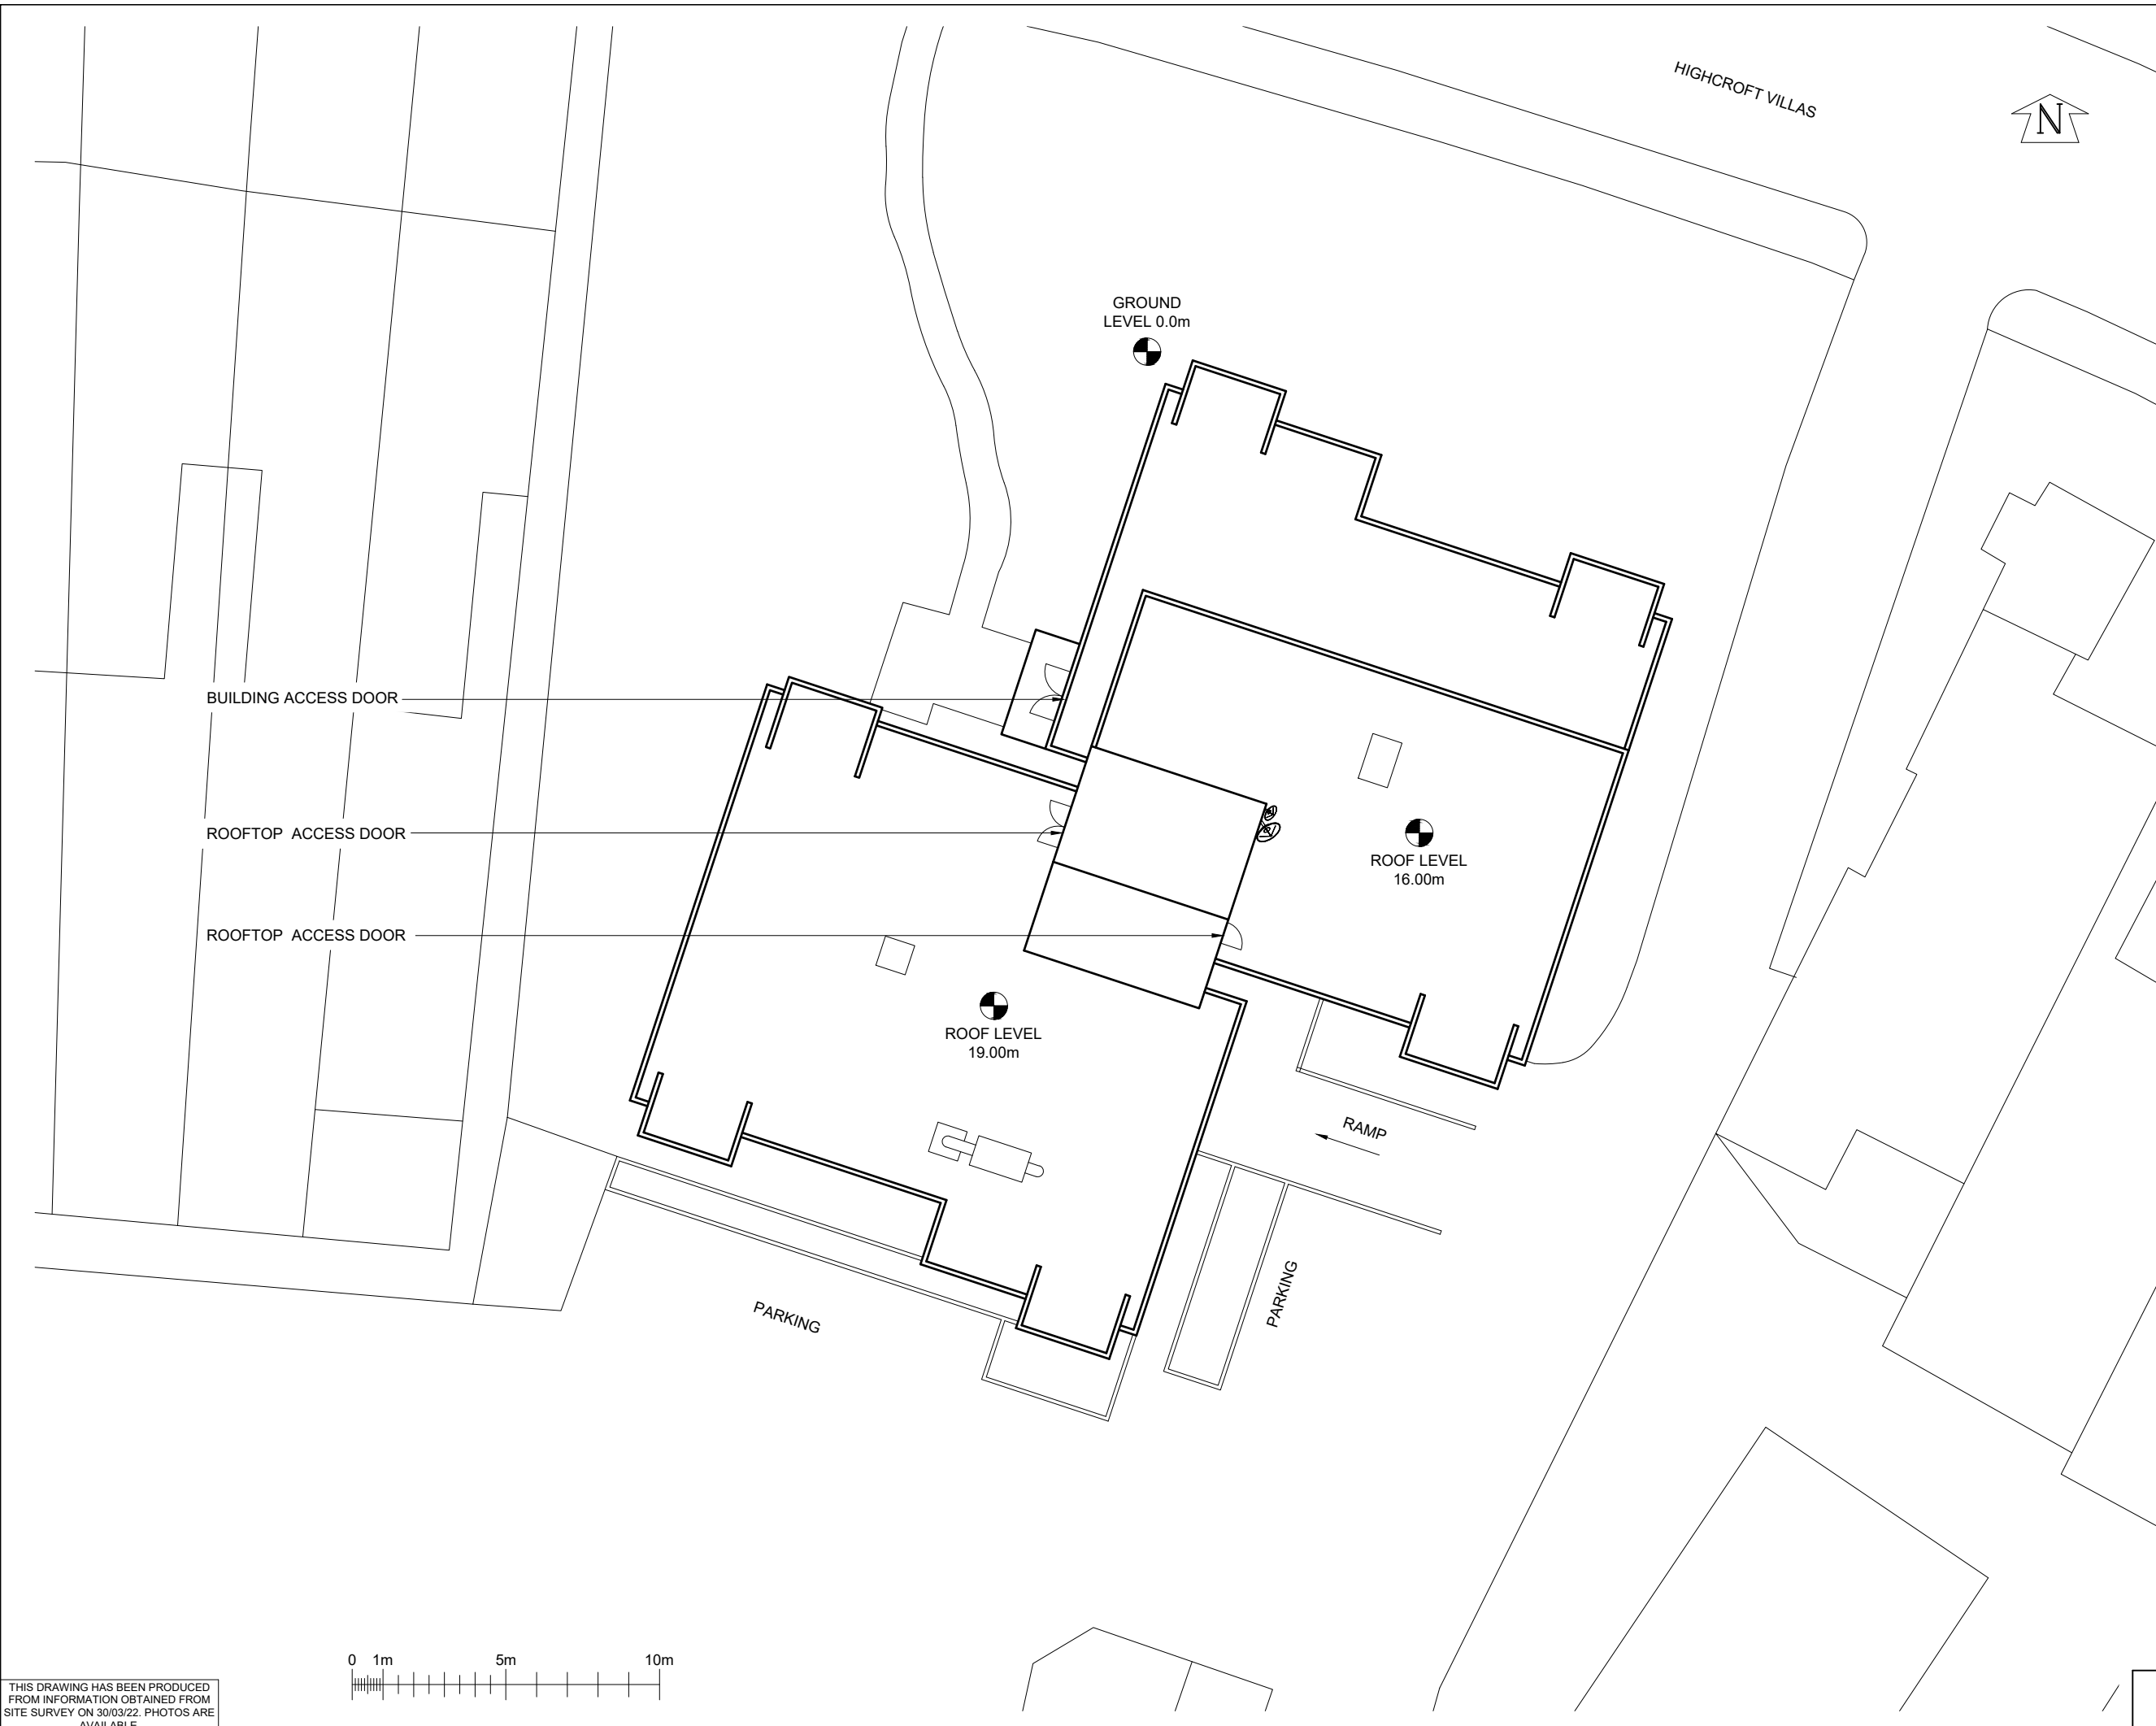

THIS DRAWING HAS BEEN PRODUCED FROM INFORMATION OBTAINED FROM SITE SURVEY ON 30/03/22. PHOTOS ARE AVAILABLE.

NOTES
UNDERGROUND SERVICES
 UNDERGROUND SERVICES ARE INDICATIVE ONLY. POSITIONS SHOULD BE CONFIRMED ON SITE PRIOR TO ANY DEVELOPMENT

- DRAINAGE
 DUCTS
 FEEDERS
 FENCE PLAN
 GAS
 LIGHTNING PROTECTION - EARTHING
 POWER
 SERVICES UNKNOWN
 TELECOMS
 WATER

- ACCESS ARRANGEMENTS**
 KEYS:-
 ARQIVA GATE KEY
 B KEY
 C KEY
 LEGGE KEY

SURVEY REQUIRED TO CONFIRM ACCESS KEYS FOR REMAINING ROOMS AND SITE ENTRANCE

CELL No.	S5_22a
PROJ No	
D	PROJ No STUB TOWER
C	PROJ No STUB TOWER
B	PROJ No STUB TOWER
A	PROJ No PLANNING
ISS	REVISION
	DATE
	DRN
	APP



CELLNEX UK
 R+, 4TH FLOOR, 2 BLA GRAVE STREET, READING, RG1 1AZ
 Tel. 020 4526 8553

SITE No **S5_22**
HIGHCROFT LODGE
HIGHCROFT VILLAS
BRIGHTON
BN1 5PS

NGR 530189 105995


OS GRID
 TITLE
SITE PLAN
PROPOSED

SCALE	1:200
DRAWN	JM 26/05/22
APPROVED	JM 26/05/22

DRG No. Sheet 1 of 2 Rev
S5_22-00-001-MD001 D



THIS DRAWING HAS BEEN PRODUCED FROM INFORMATION OBTAINED FROM SITE SURVEY ON 30/03/22. PHOTOS ARE AVAILABLE.

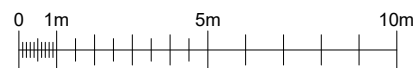


NOTES
UNDERGROUND SERVICES
 UNDERGROUND SERVICES ARE INDICATIVE ONLY. POSITIONS SHOULD BE CONFIRMED ON SITE PRIOR TO ANY DEVELOPMENT


- DRAINAGE -----
- DUCTS -----
- FEEDERS -----
- FENCE PLAN -----
- GAS -----
- LIGHTNING PROTECTION - EARTHING -----
- POWER -----
- SERVICES UNKNOWN -----
- TELECOMS -----
- WATER -----

- ACCESS ARRANGEMENTS**
 KEYS:-
- ARQIVA GATE KEY
 - B KEY
 - C KEY
 - LEGGI KEY

SURVEY REQUIRED TO CONFIRM ACCESS KEYS FOR REMAINING ROOMS AND SITE ENTRANCE

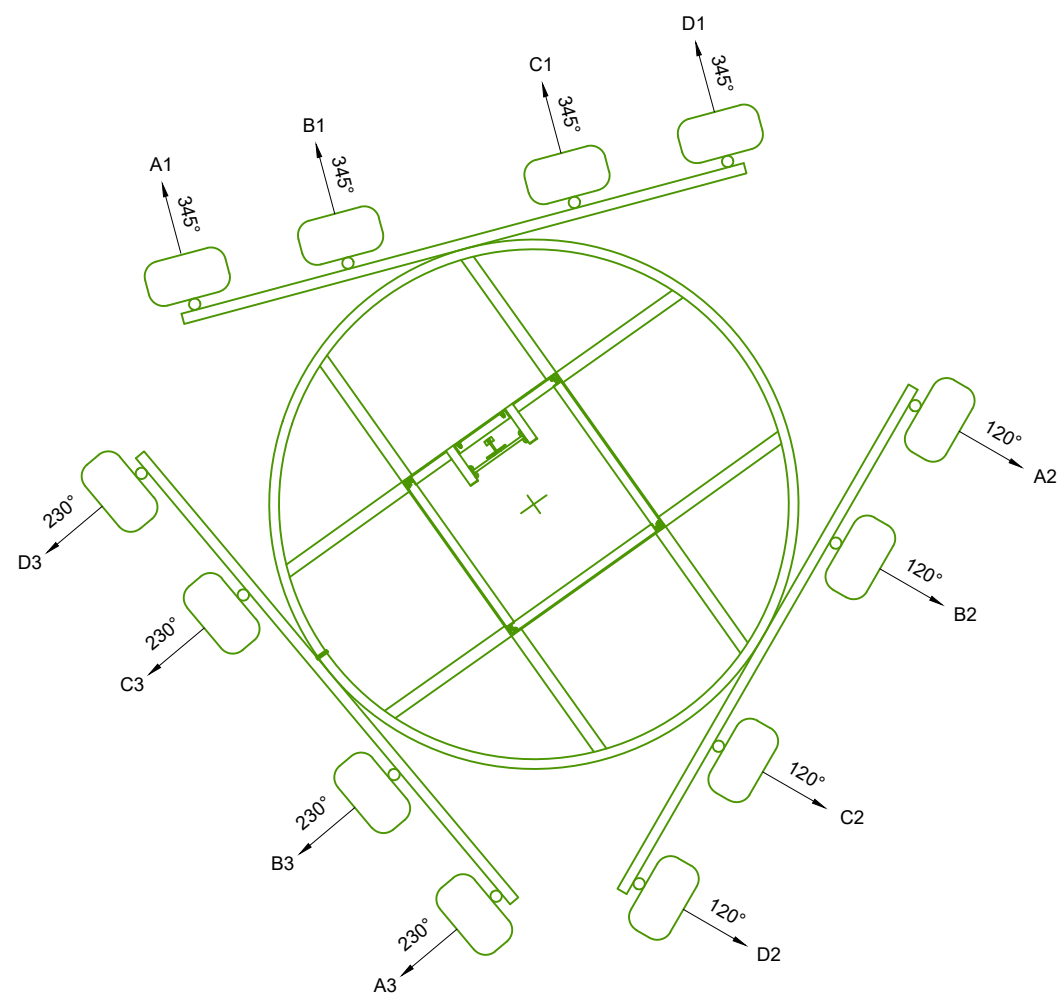

PROPOSED ANTENNA PLAN AT +25.00m AGL
 SCALE 1:50

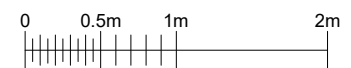

EQUIPMENT CABINET SCHEDULE							
ID No	EQUIPMENT	MANUFACTURER	DIMENSIONS (WxDxH) mm	COLOUR	LOCATION	STATUS	COMMENTS
CAB 1	PSU CABINET (x4)	TBC	770x770x2100	RAL 6009	ROOFTOP GRIILAGE	PROPOSED	
CAB 2	TX CABINET (x4)	TBC	770x770x2100	RAL 6009	ROOFTOP GRIILAGE	PROPOSED	
CAB 3	RADIO CABINET (x4)	TBC	770x770x2100	RAL 6009	ROOFTOP GRIILAGE	PROPOSED	
CAB 4	RADIO CABINET (x4)	TBC	770x770x2100	RAL 6009	ROOFTOP GRIILAGE	PROPOSED	

CELL No.	S5_22a				
PROJ No					
D	PROJ No				JM
	STUB TOWER				
C	PROJ No				JM
	STUB TOWER				
B	PROJ No				JM
	STUB TOWER				
A	PROJ No				JM
	PLANNING				
ISS	REVISION	DATE	DRN	APP	



CELLNEX UK
 R+, 4TH FLOOR, 2 BLAGRAVE STREET, READING, RG1 1AZ
 Tel. 020 4526 8553

SITE No **S5_22**
 HIGHCROFT LODGE
 HIGHCROFT VILLAS
 BRIGHTON
 BN1 5PS

NGR 530189 105995

OS GRID

TITLE
 SITE PLAN
 PROPOSED

SCALE 1:50

DRAWN	JM	26/05/22
APPROVED	JM	26/05/22

DRG No. Sheet 2 of 2 Rev
S5_22-00-001-MD001 D

THIS DRAWING HAS BEEN PRODUCED FROM INFORMATION OBTAINED FROM SITE SURVEY ON 30/03/22. PHOTOS ARE AVAILABLE.

NOTES



CELL No.		S5_22a	
	PROJ No		
D	STUB TOWER		JM
C	STUB TOWER		JM
B	STUB TOWER		JM
A	PLANNING		JM
ISS	REVISION	DATE	DRN APP



CELLNEX UK
 R+, 4TH FLOOR, 2 BLAGRAVE STREET, READING, RG1 1AZ
 Tel. 020 4526 8553

SITE No S5_22
 HIGHCROFT LODGE
 HIGHCROFT VILLAS
 BRIGHTON
 BN1 5PS

NGR 530189 105995


OS GRID

TITLE
 NORTH EAST ELEVATION
 EXISTING

SCALE 1:200

DRAWN	JM	26/05/22
APPROVED	JM	26/05/22

DRG No.	Sheet 1 of 1	Rev
S5_22-00-002-MD001		D

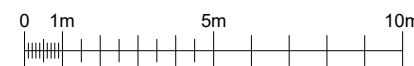

NOTES

PROPOSED 12No. ANTENNAS & MHAs MOUNTED ON NEW FLI ATS1300 STUB TOWER

PROPOSED RRUs & BOBs FIXED TO NEW FLI ATS1300 STUB TOWER

PROPOSED FREESTANDING HANDRAIL (TYPICAL)

PROPOSED 1No. PSU ENCLOSURE, 1No. TX ENCLOSURE & 2No. RADIO ENCLOSURES ON NEW STEEL GRILLAGE

PROPOSED 1No. PSU ENCLOSURE, 1No. TX ENCLOSURE & 2No. RADIO ENCLOSURES ON NEW STEEL GRILLAGE

PROPOSED 1No. PSU ENCLOSURE, 1No. TX ENCLOSURE & 2No. RADIO ENCLOSURES ON NEW STEEL GRILLAGE

ROOF LEVEL 16.0m AGL

HIGHEST PART OF ROOF 21.08m AGL

5850


7925

C/L OF ANTENNAS +25.0m AGL

ROOF LEVEL 19.0m AGL

GROUND LEVEL

THIS DRAWING HAS BEEN PRODUCED FROM INFORMATION OBTAINED FROM SITE SURVEY ON 30/03/22. PHOTOS ARE AVAILABLE.

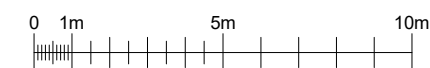

CELL No.	S5_22a			
PROJ No				
D	PROJ No			JM
	STUB TOWER			
C	PROJ No			JM
	STUB TOWER			
B	PROJ No			JM
	STUB TOWER			
A	PROJ No			JM
	PLANNING			
ISS	REVISION	DATE	DRN	APP



CELLNEX UK
 R+, 4TH FLOOR, 2 BLAGRAVE STREET, READING, RG1 1AZ
 Tel. 020 4526 8553

SITE No S5_22
 HIGHCROFT LODGE
 HIGHCROFT VILLAS
 BRIGHTON
 BN1 5PS

NGR 530189 105995

OS GRID

TITLE
 NORTH EAST ELEVATION
 PROPOSED

SCALE 1:200 UNO


DRAWN JM 26/05/22

APPROVED JM 26/05/22

DRG No. Sheet 1 of 1 Rev

S5_22-00-003-MD001 D

NOTES

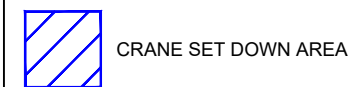

CELL No.	S5_22a			
PROJ No				
D	PROJ No			JM
	STUB TOWER			
C	PROJ No			JM
	STUB TOWER			
B	PROJ No			JM
	STUB TOWER			
A	PROJ No			JM
	PLANNING			
ISS	REVISION	DATE	DRN	APP



CELLNEX UK
 R+, 4TH FLOOR, 2 BLAGRAVE STREET, READING, RG1 1AZ
 Tel. 020 4526 8553

SITE No **S5_22**
 HIGHCROFT LODGE
 HIGHCROFT VILLAS
 BRIGHTON
 BN1 5PS

NGR 530189 105995

OS GRID

TITLE
 LEASE PLAN

SCALE 1:200

DRAWN	JM	26/05/22
APPROVED	JM	26/05/22

DRG No. Sheet 1 of 1 Rev
S5_22-00-006-MD001 D

DEMISE AREA
41.25m ²
ACRES
HECTARES

