



House A - Front Elevation 1:100



House A - Rear Elevation

1:100

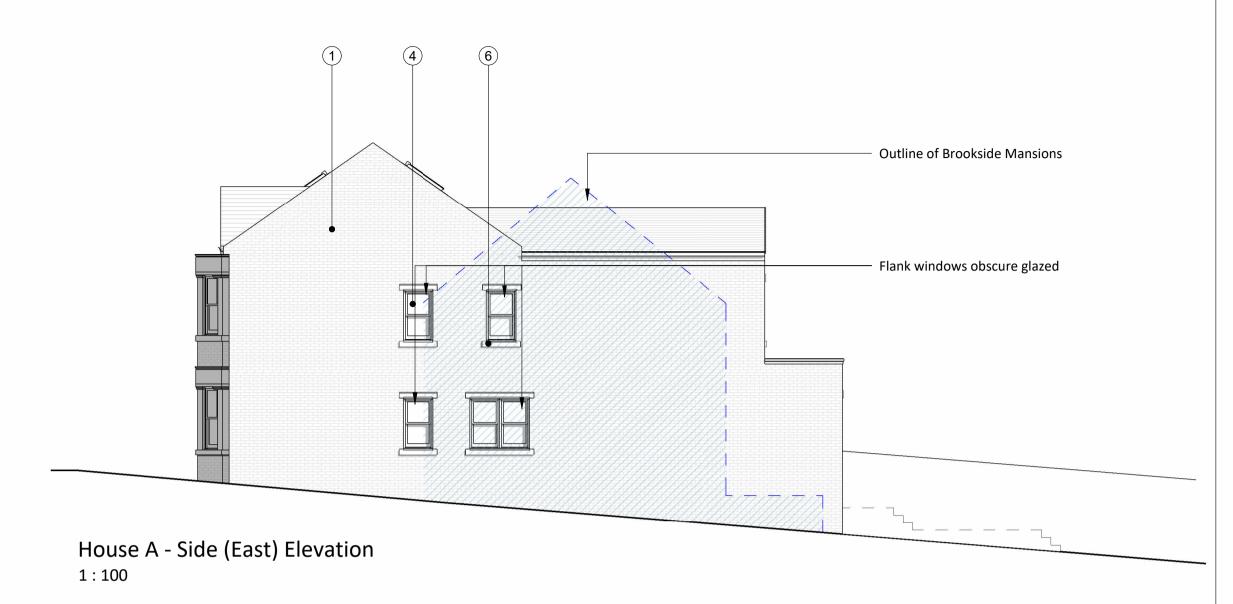

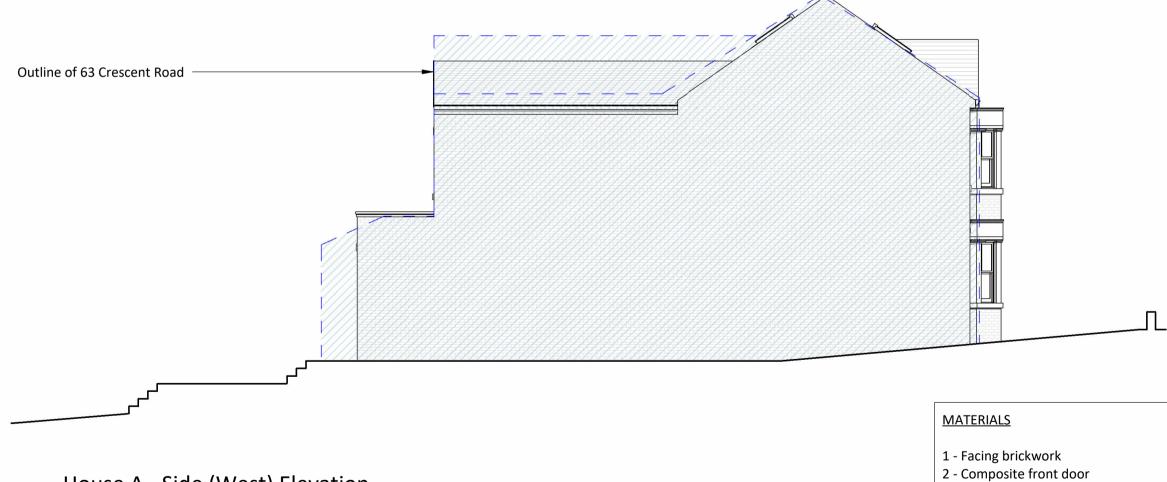

House A - Side (West) Elevation

1:100

s cott & s ampson

01.12.2023 MS Planning Submission 1325 High Road, London, N20 9HR www.scottsampson.co.uk email: info@scottsampson.co.uk tel: 020 8343 9696

Rev Date

Drawn Description

Note:
Do Not Scale from Drawings- except for Local Authority Planning purposes only. These drawings are not intended for construction.

Copyright © Scott Sampson Architects Ltd. This drawing is the property of Scott Sampson Architects Ltd and is the subject of Intellectual Property Rights including copyright, patents, trade marks, design rights, protection from passing off, and the protection of confidential information and hence shall not be reproduced, copied, loaned or submitted to any other party without the written consent of Scott Sampson Architects Ltd.

VISUAL SCALE 1:100 @ A2

scott & sampson architects

65 Crescent Road, EN4 9RD MS Project: Drawn: MS Dr. Sampson Checked: Title: House A - Elevations Date: 01/12/2023 Status: Planning Scale @ A1: 1:100 1620.P1.05 Dwg No: Revision:

3 - Stone surrounds and cills

7 - Aluminium bi-fold doors

4 - Aluminium windows

5 - Clay tiles 6 - Stone cills

8 - Velux rooflight