




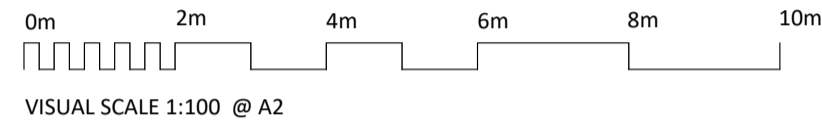

Existing Street Scape
1 : 100

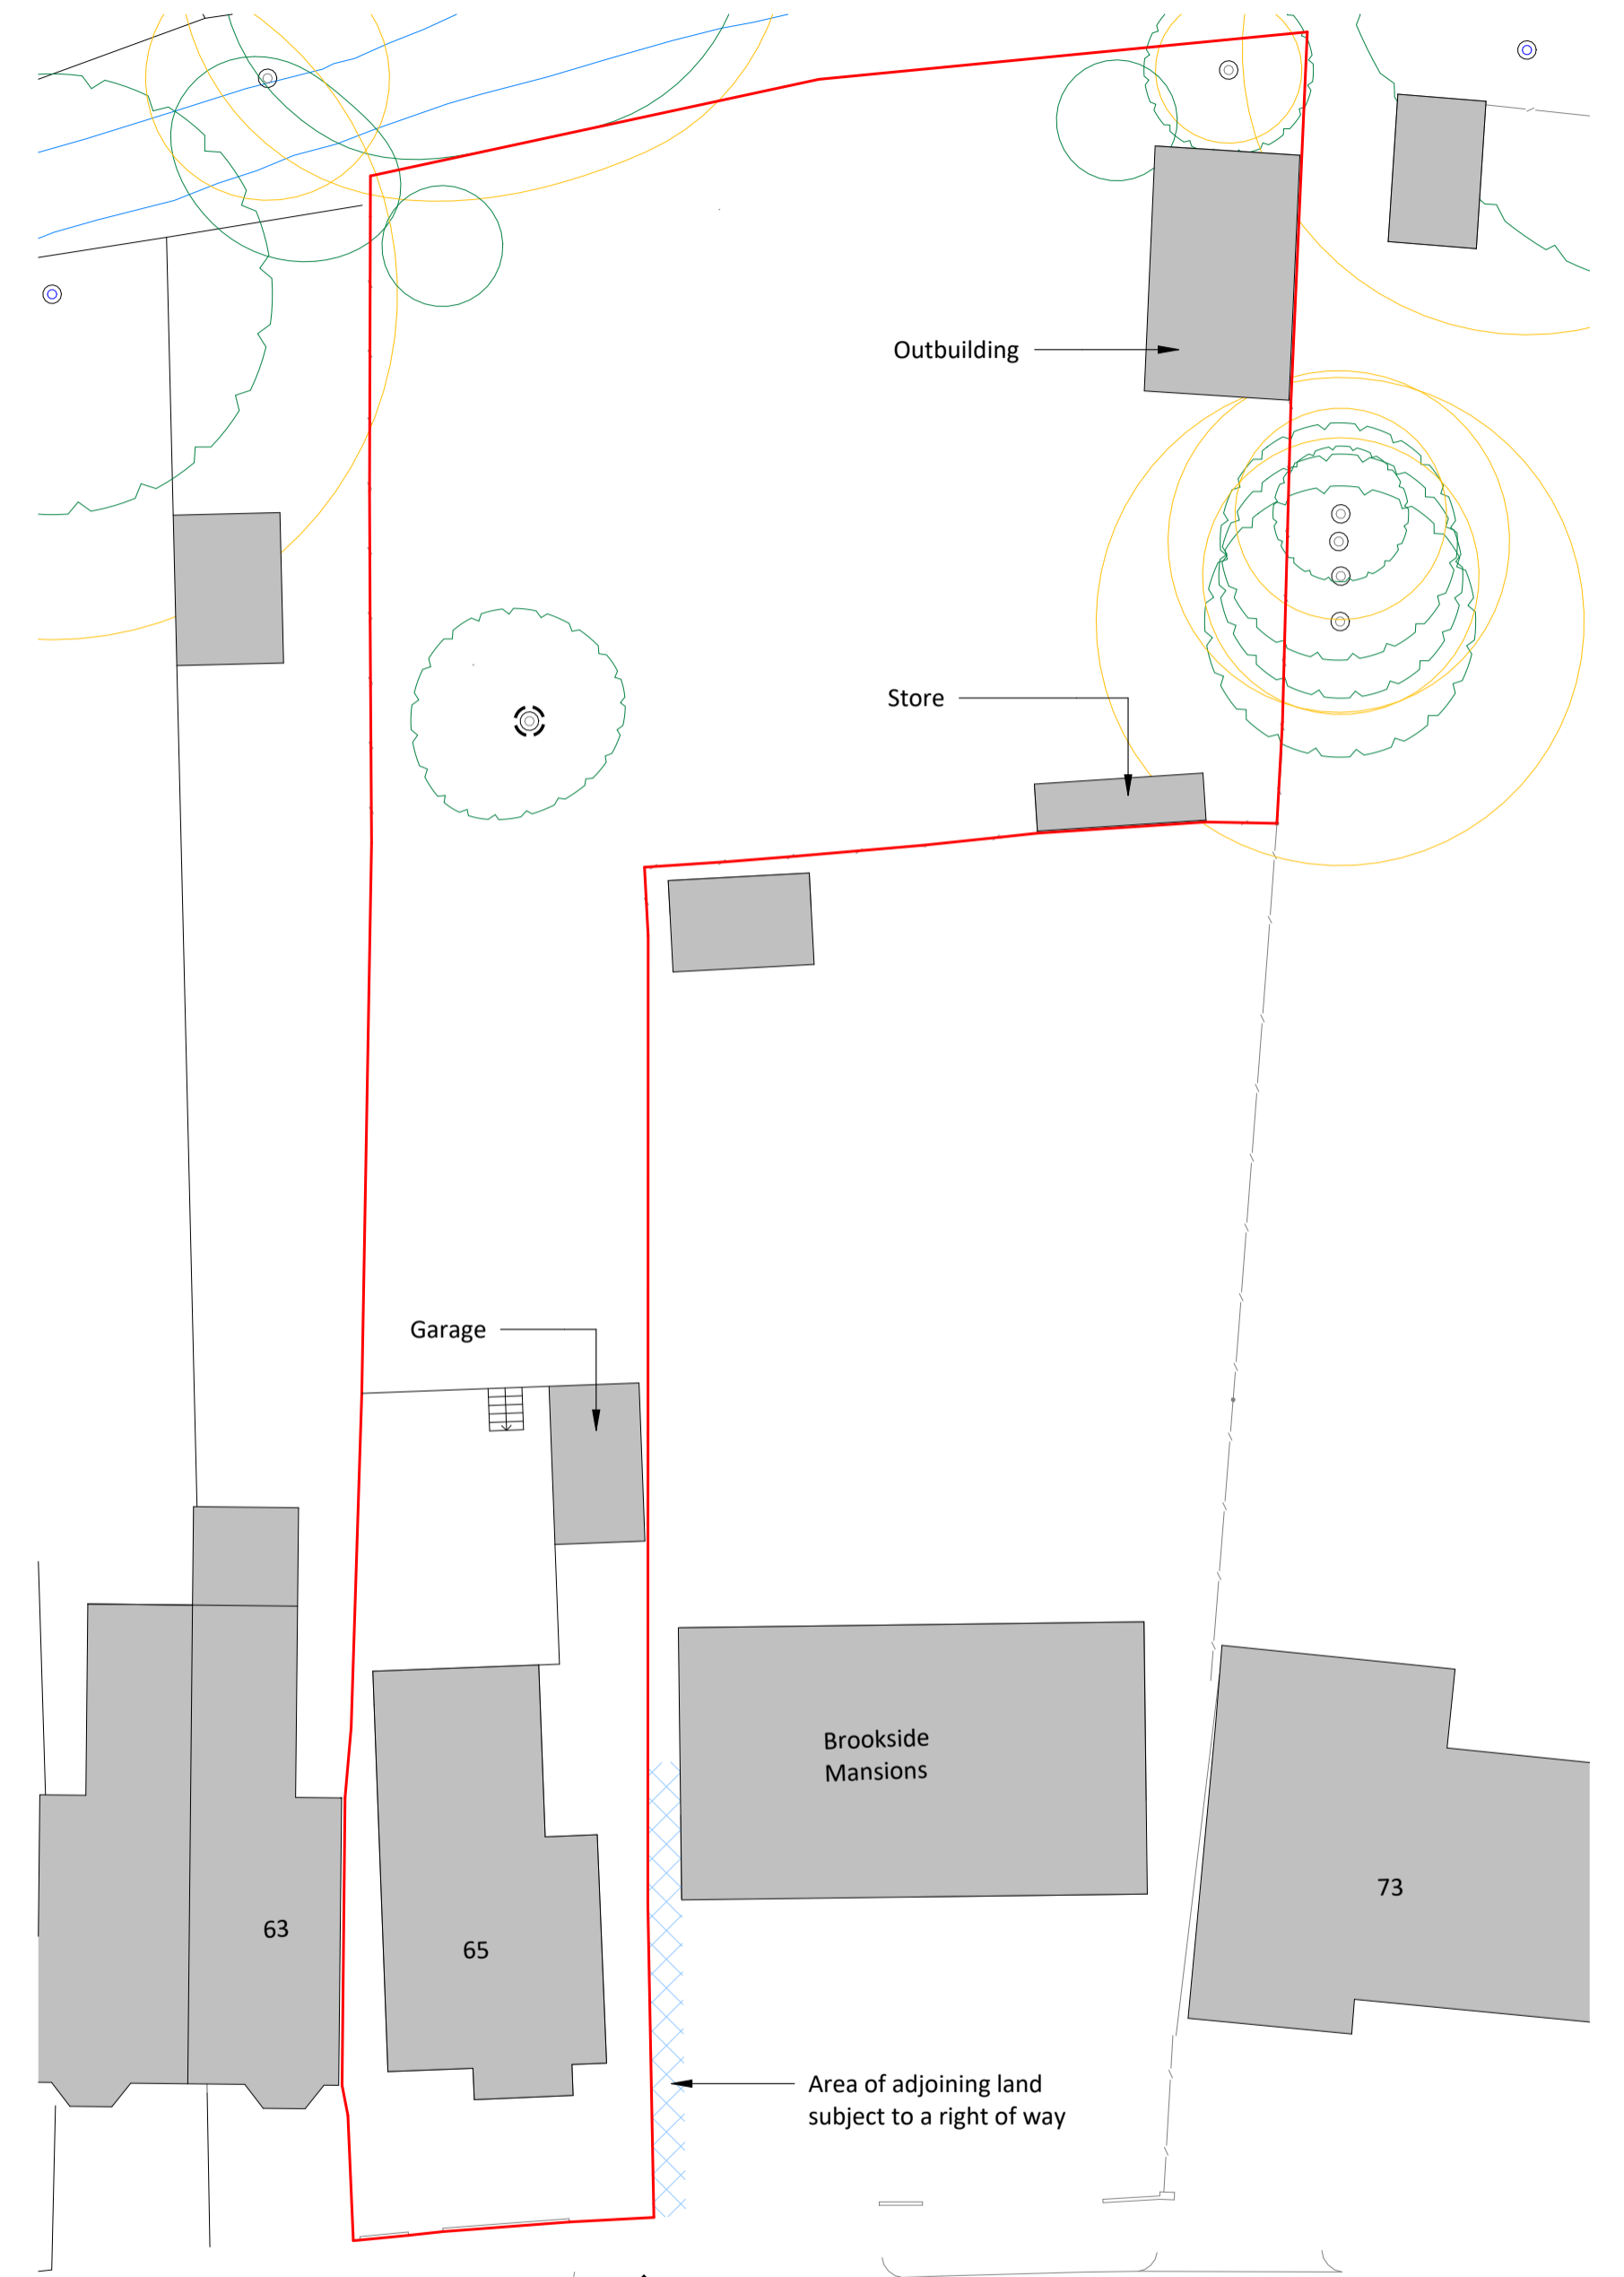


Existing Block Plan
1 : 500

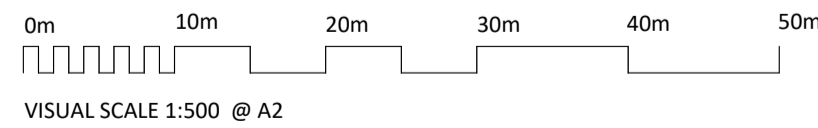

Existing Site Plan
1 : 200

EXISTING VEHICULAR CROSSOVER

CRESCENT ROAD

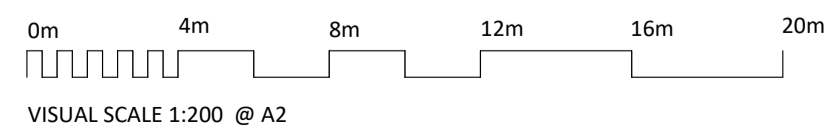

scott & sampson architects

Project: 65 Crescent Road, EN4 9RD
 Client: Dr. Sampson
 Title: Existing Site Plan & Street Scape
 Scale @ A1: As indicated
 Dwg No: 1620.P1.02

Drawn: MS
 Checked: MS
 Date: 01/12/2023
 Status: Planning
 Revision: A

Rev	Date	Drawn	Description
A	01.12.2023	MS	Planning Submission

Note: Do Not Scale from Drawings- except for Local Authority Planning purposes only. These drawings are not intended for construction.

Copyright © Scott Sampson Architects Ltd. This drawing is the property of Scott Sampson Architects Ltd and is the subject of Intellectual Property Rights including copyright, patents, trade marks, design rights, protection from passing off, and the protection of confidential information and hence shall not be reproduced, copied, loaned or submitted to any other party without the written consent of Scott Sampson Architects Ltd.