




EXISTING EASTERN ELEVATION  
SCALE 1/100

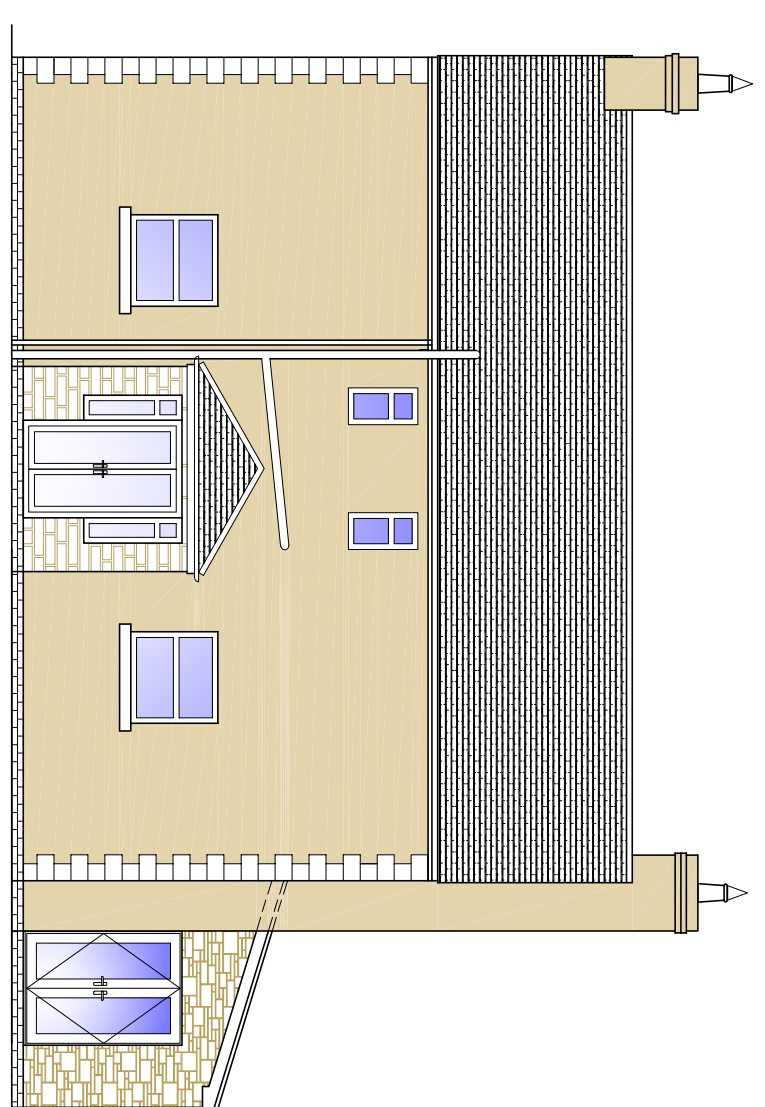


EXISTING FRONT ELEVATION  
SCALE 1/100

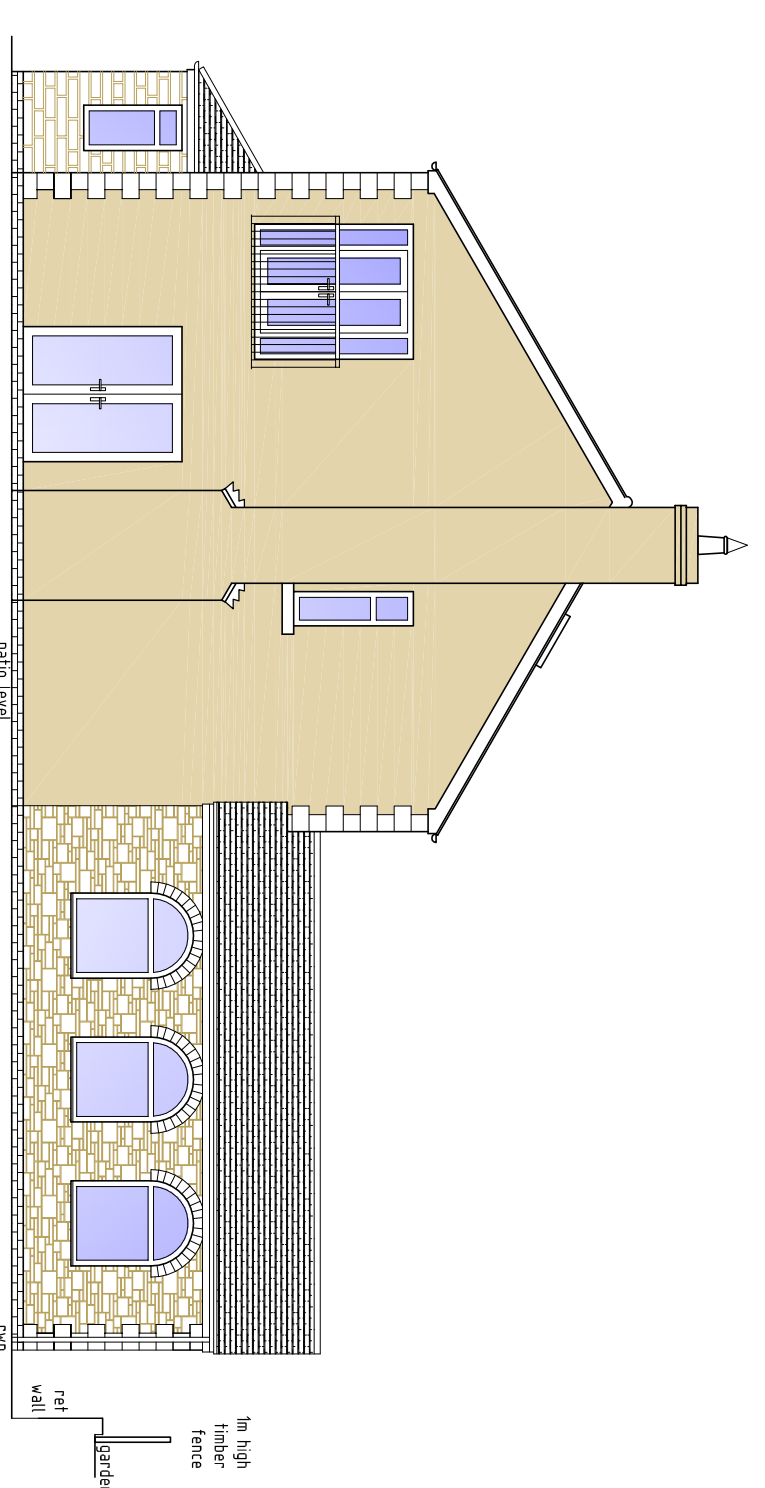


EXISTING WESTERN ELEVATION  
SCALE 1/100

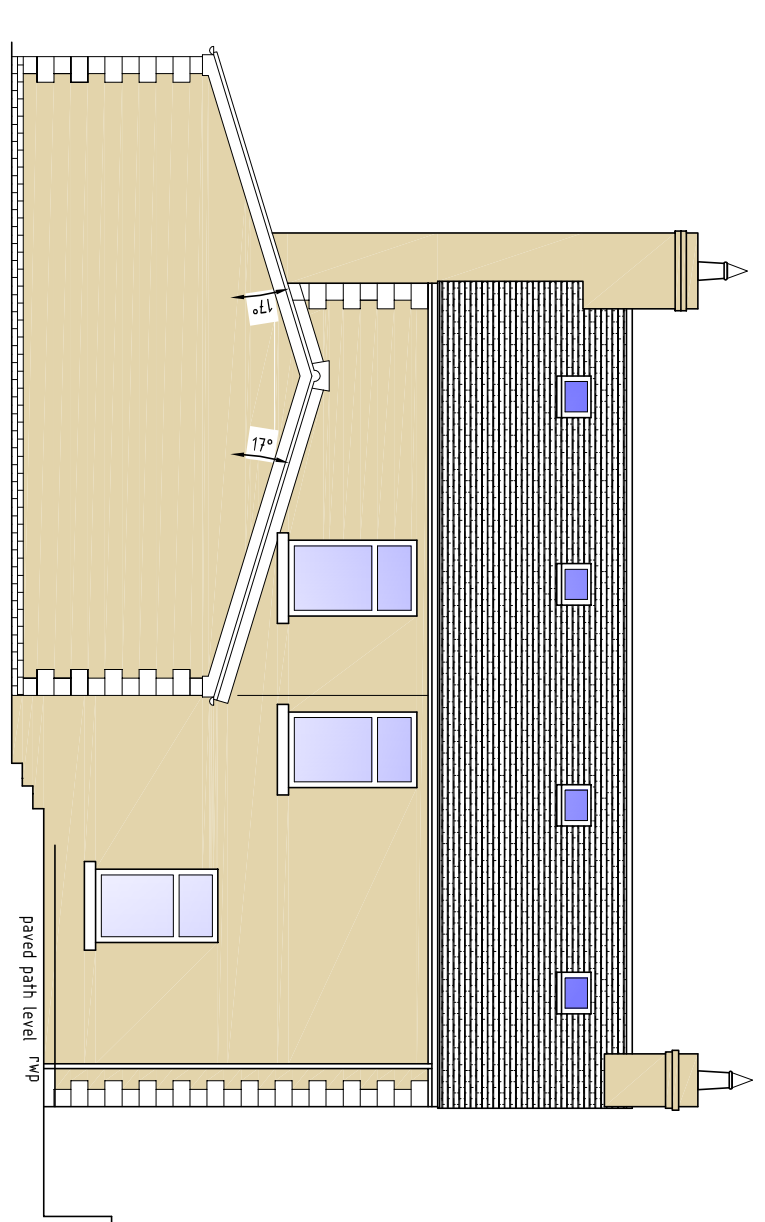


EXISTING REAR ELEVATION  
SCALE 1/100

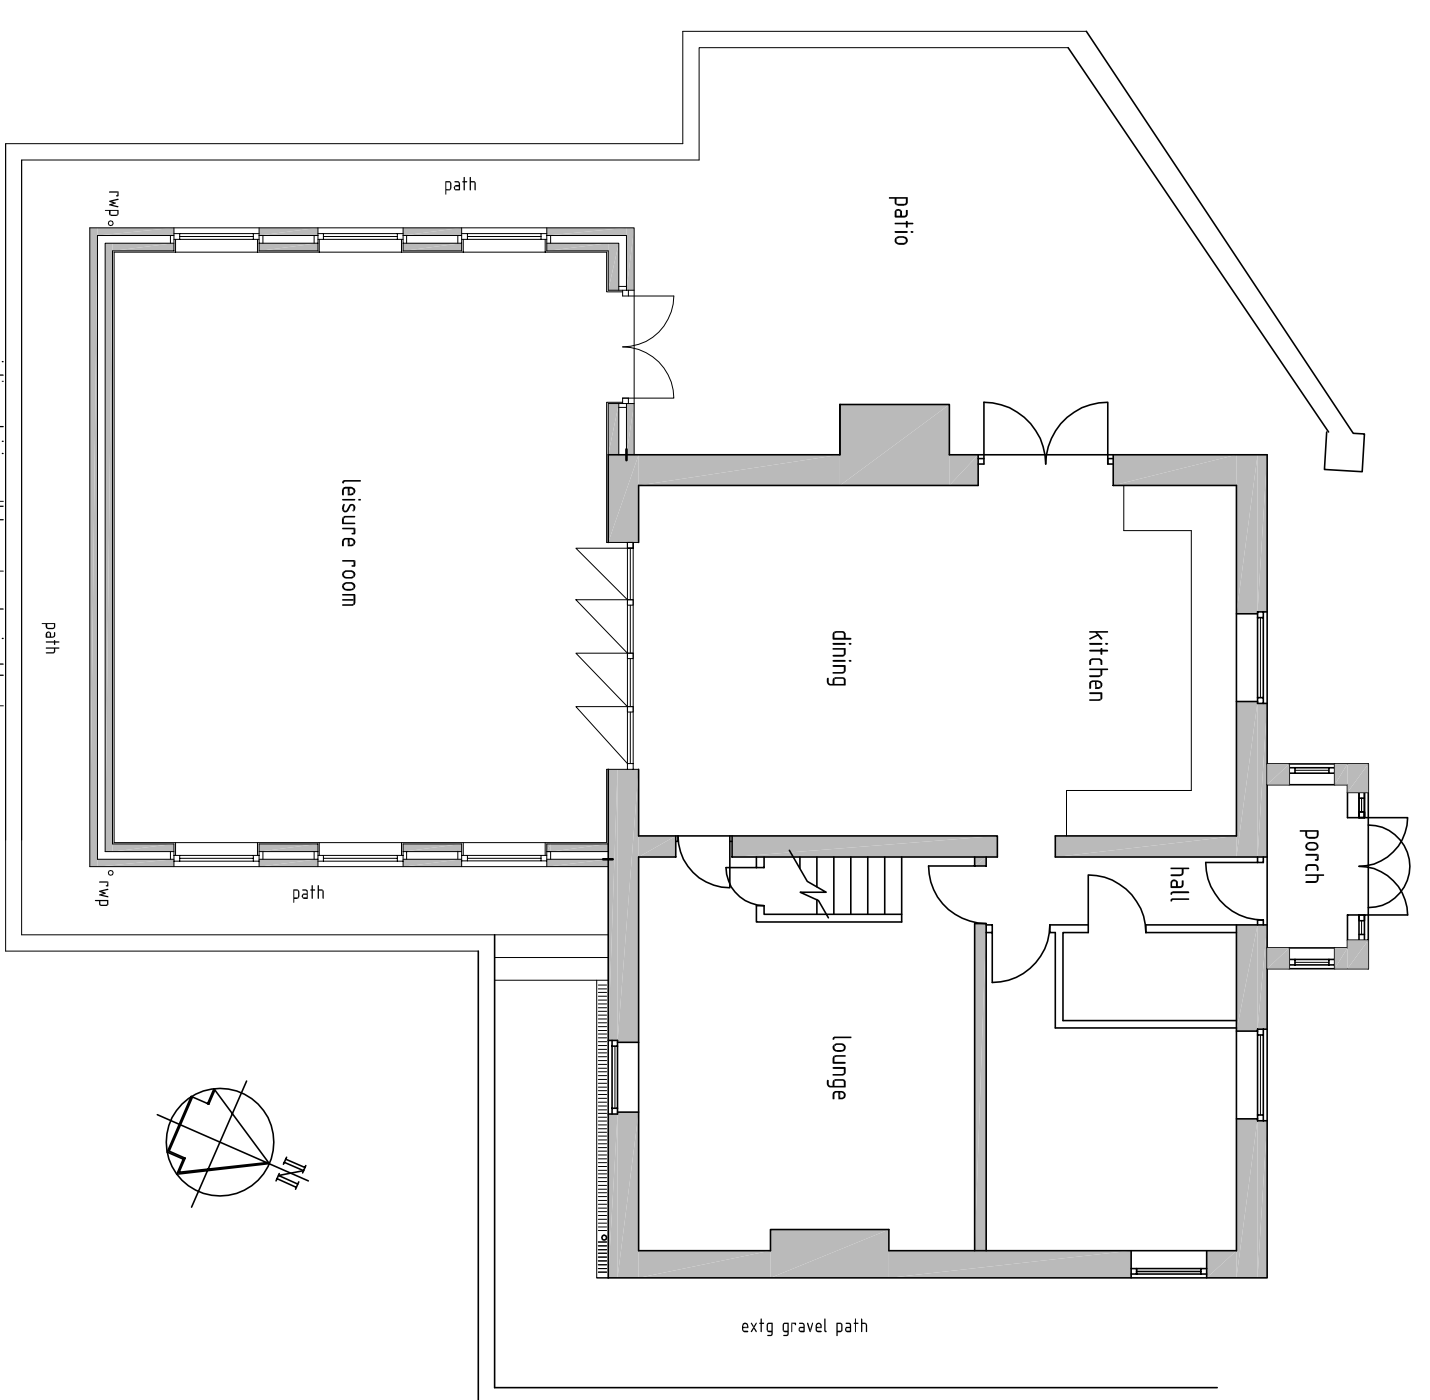

EXISTING GROUND FLOOR LAYOUT  
SCALE 1/100

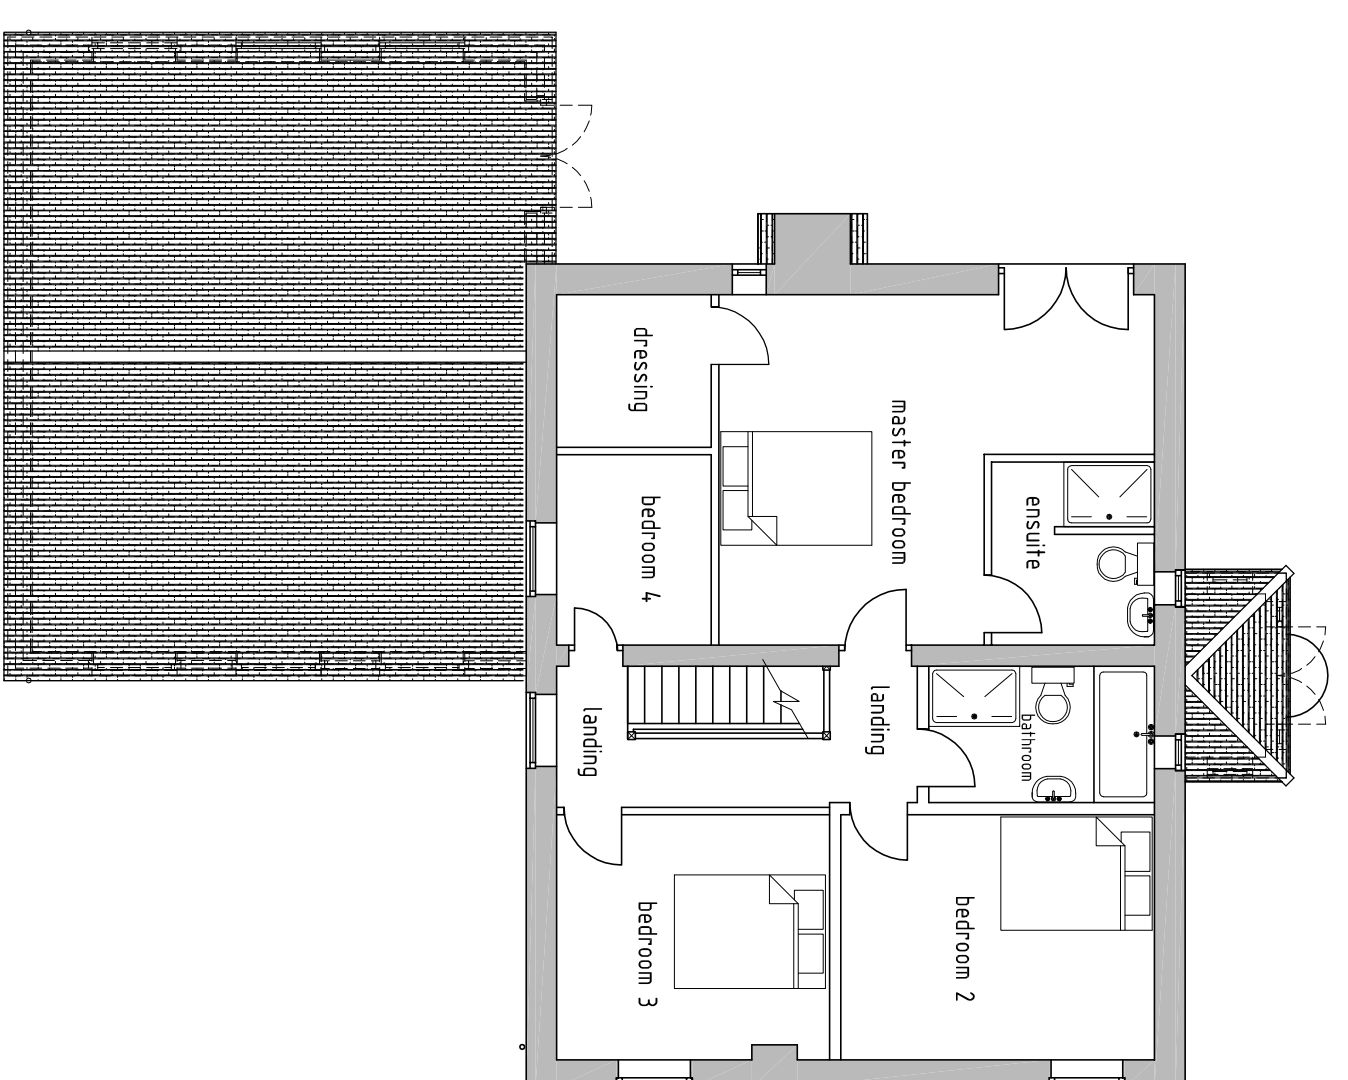


EXISTING FIRST FLOOR LAYOUT  
SCALE 1/100

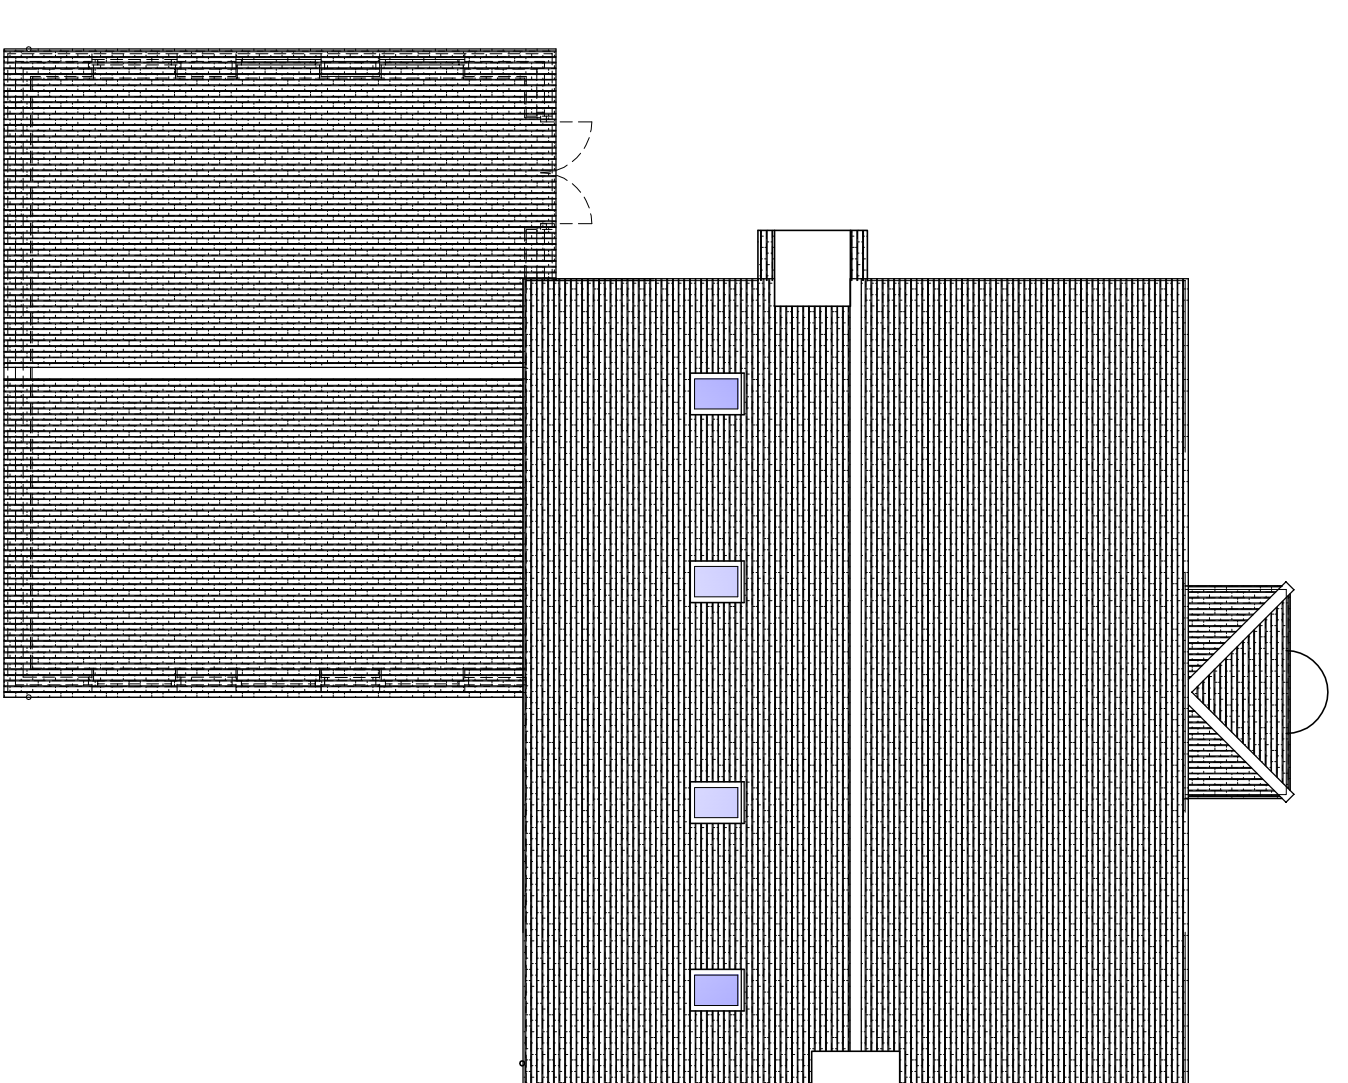

EXISTING ROOF PLAN  
SCALE 1/100

Amendments

Rev	Date	Description

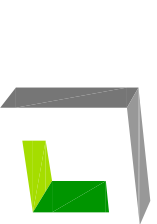
**aspect design**  
 building - with - passion  
 tel: 0289 424 1113 / 0191 370 1526  
 email: info@aspectdesign.org

**Client:**  
 MR GORDON PICKARD  
 DENE HOUSE, WALDRIDGE FELL,  
 CHESTER-LE-STREET,  
 CO DURHAM, DH2 3RZ

**Project Title:**  
 PROPOSED TWO STOREY EXTENSION TO THE  
 REAR OF DENE HOUSE, WALDRIDGE FELL

**Drawing Title:**  
 EXISTING CONDITIONS DRAWING

Scale:	AS SHOWN	Drawn By:	PB
Date:	JUNE 2018	Drawing No:	GPDENH02
		Rev:	1/-