
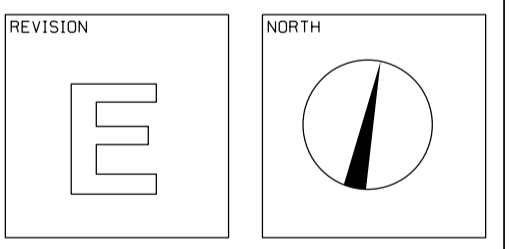


REVISION DATE / DESCRIPTION  
 REV A 11/04/23  
 access amended , car parking amended  
 REV B 06/07/23  
 electric charging boys added  
 REV D 23/11/23  
 car park annotation added  
 REV E 05/12/23  
 car park annotation added

# VICTORIA TERRACE

EAST VIEW


WILLIAM JOHNSON STREET

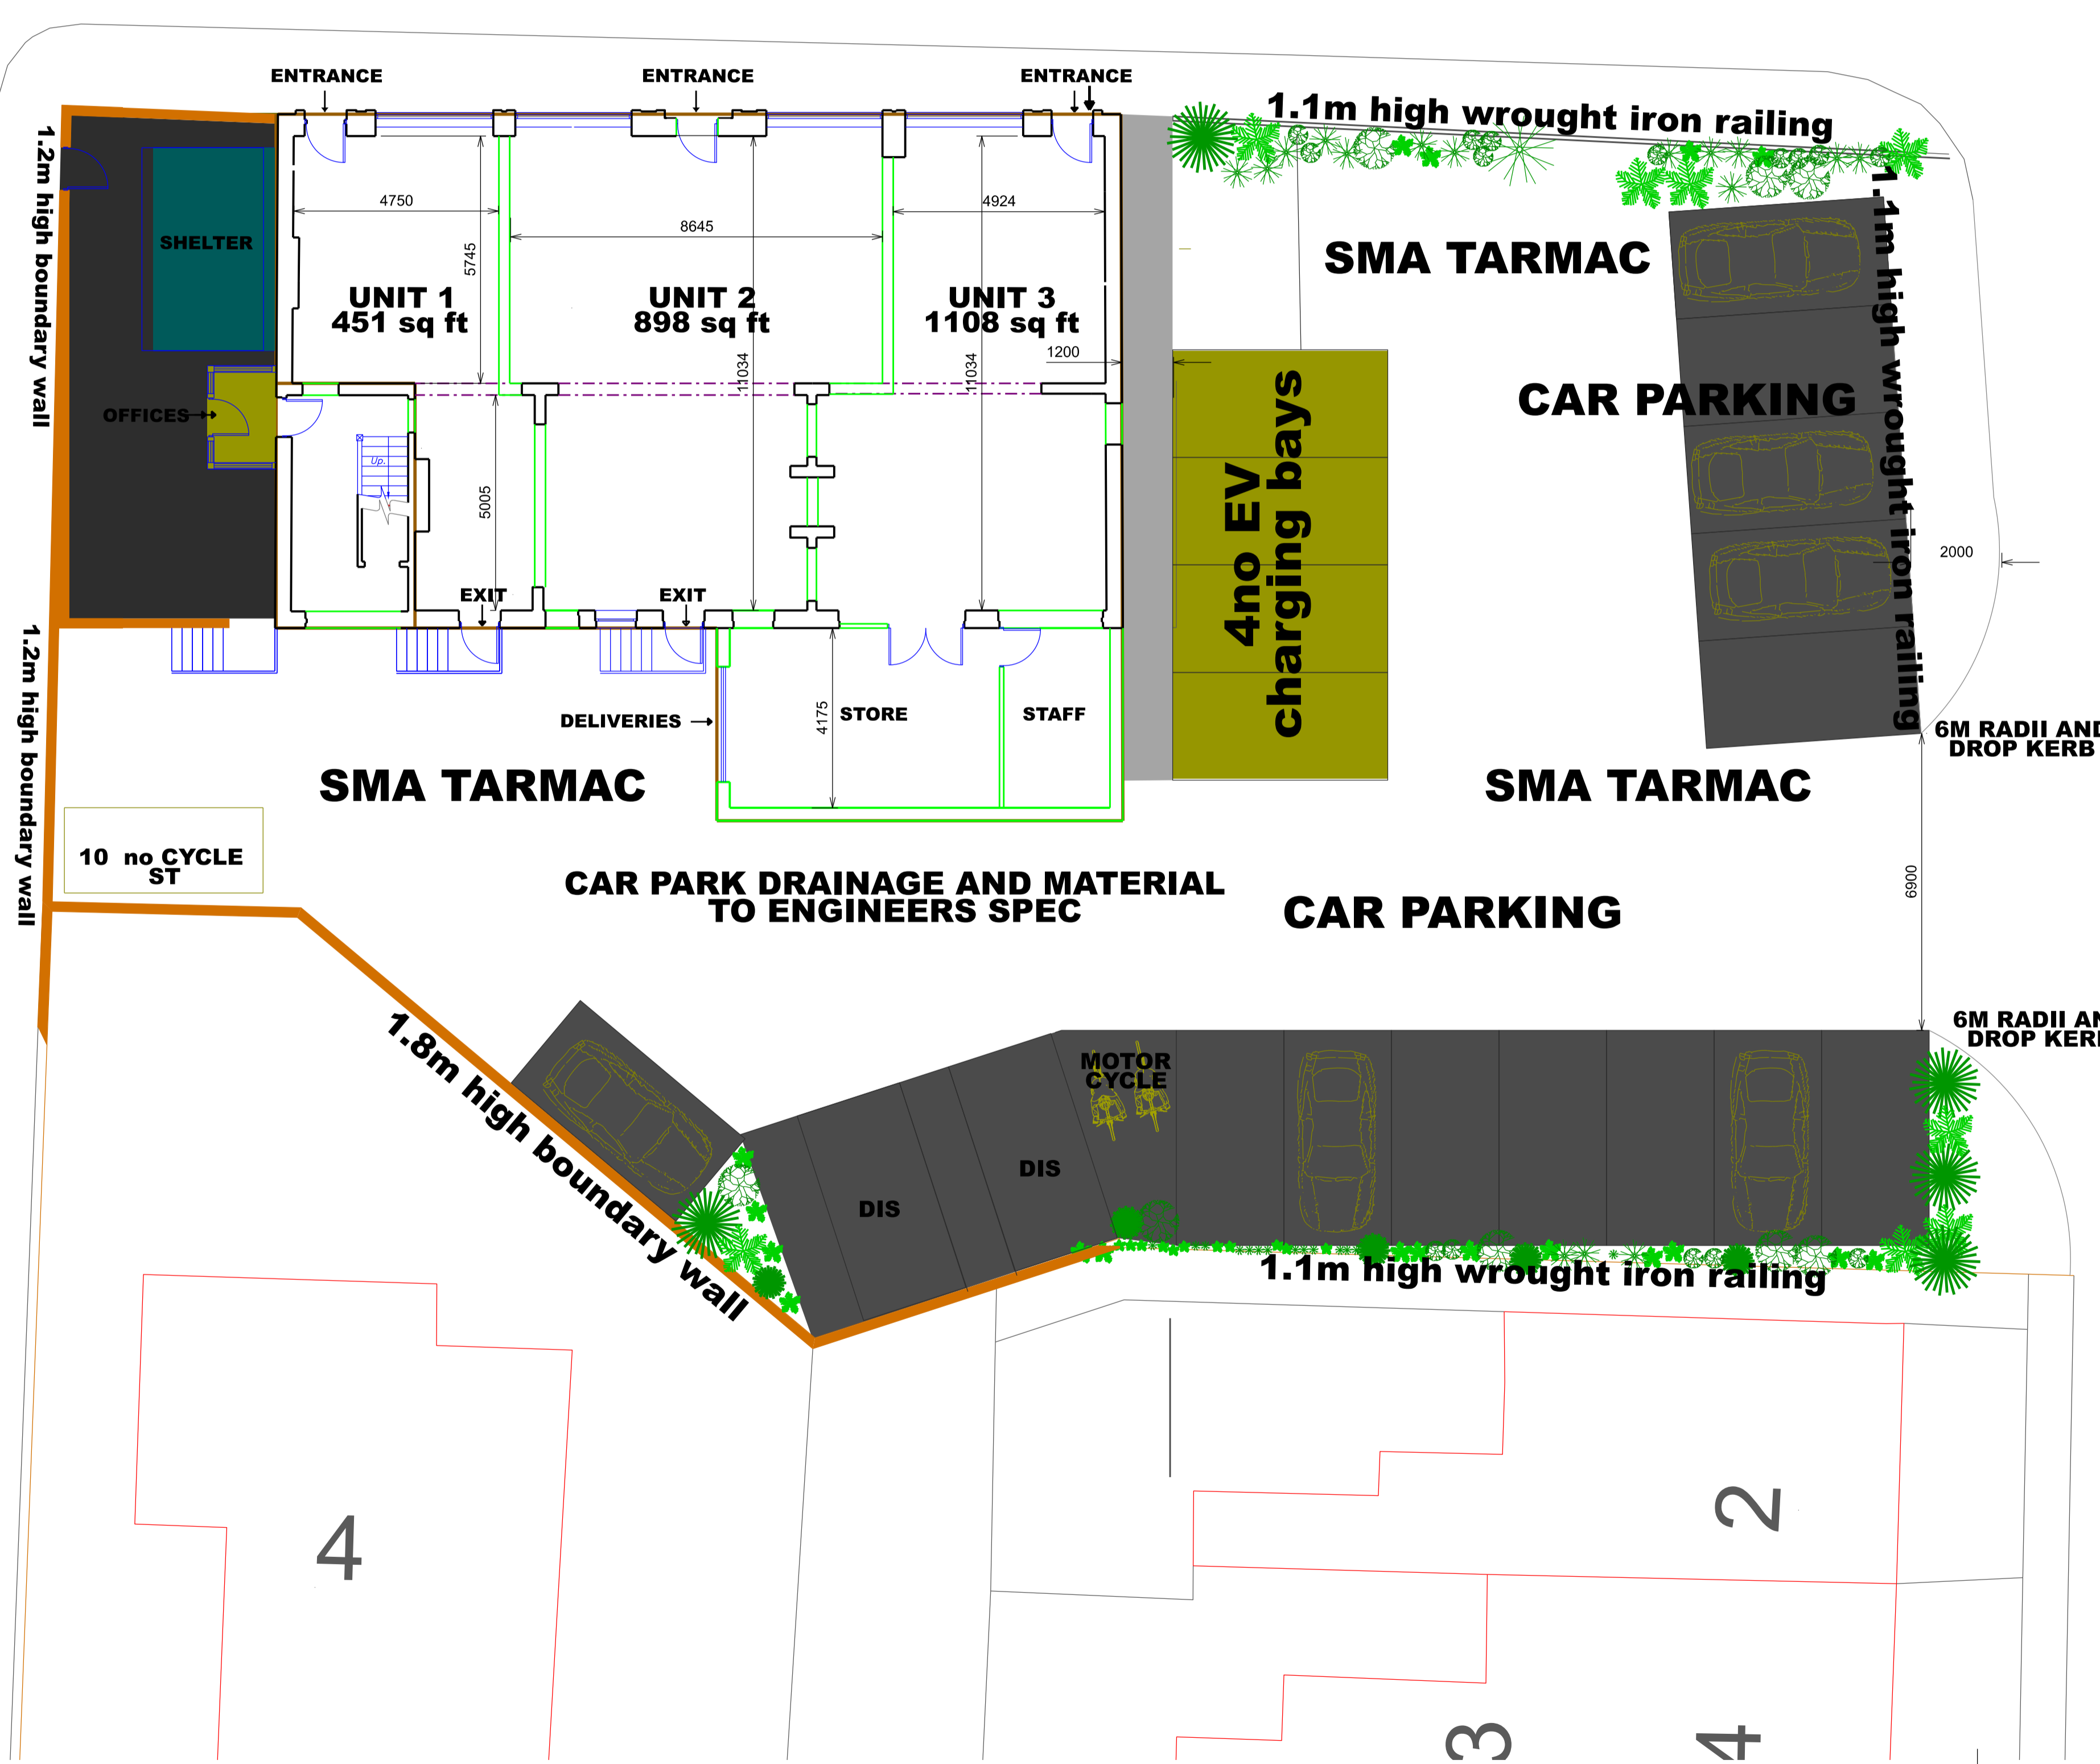

STAGE: PLANNING  
 PROJECT: NEW FOOD RETAIL AND OFFICES & FORMER VICTORIA PUBLIC HOUSE MURTON SR7 9NX  
 DRAWING: PROPOSED SITE PLAN

PROJECT NO. 3509	DRAWING NO. C-02	REVISION C
DATE NOV '22	SCALE 1:100BA1	DRAWN BY

MARIO MINCHELLA ARCHITECTS  
 UNIT 4, WITNEY WAY,  
 HO-TECH VILLAGES PARK  
 TYNE AND WEAR  
 NE35 9PE  
 T: 0191 3082227  
 W: www.mma.net  
 E: info@mma.net

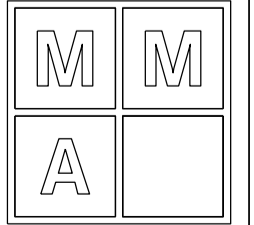

1:100 © A1  
 0 1 2 3 4 5 6 7 8 9 10  
 METRE SCALE BAR

THIS DRAWING IS  
 COPYRIGHT OF  
 MMA  
 NOT TO BE SKEWED  
 ALL DIMENSIONS TO  
 BE CHECKED ON SITE