


All dimensions to be checked on site by contractor prior to preparation of shop drawings and commencement of work on site.


Responsibility is not accepted for errors made by others in reading from this drawing. All dimensions are given in millimetres unless otherwise stated. (Metric dimensions only unless stated otherwise).

This drawing and the copyright and patent therein are the property of Apex Architecture and may not be used or reproduced without consent.


This drawing is to be read in conjunction with all relevant consultant's drawings/documents and correspondence. Changes or variations are to be notified to Apex Architecture before the actual work commences.

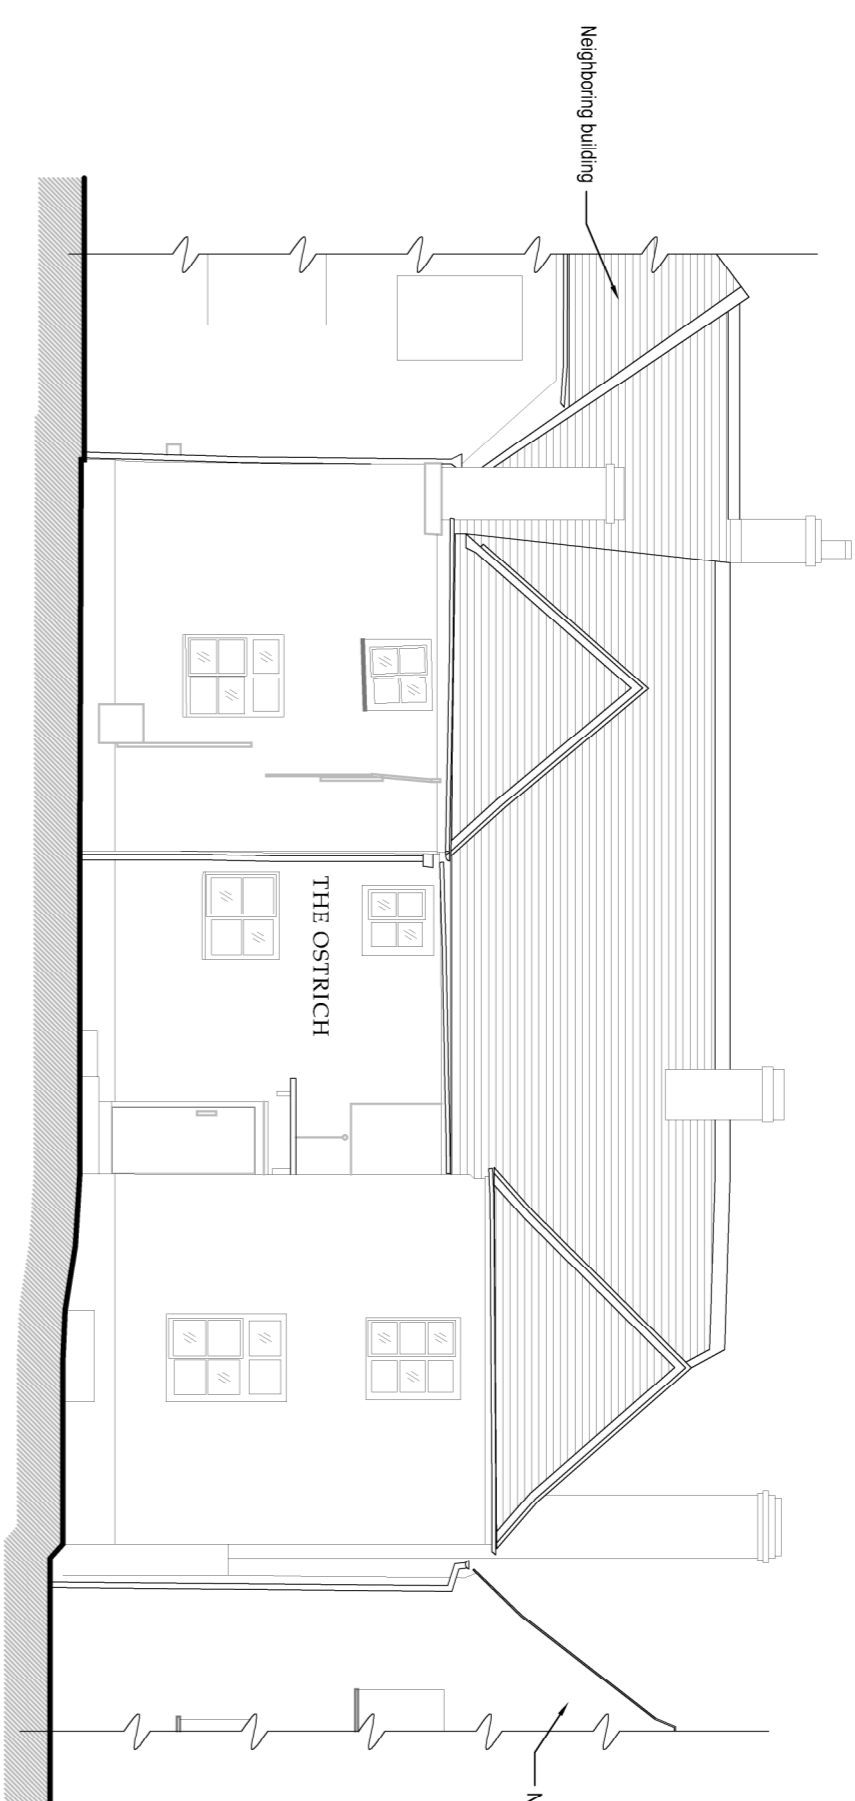

FRONT ELEVATION (WEST)

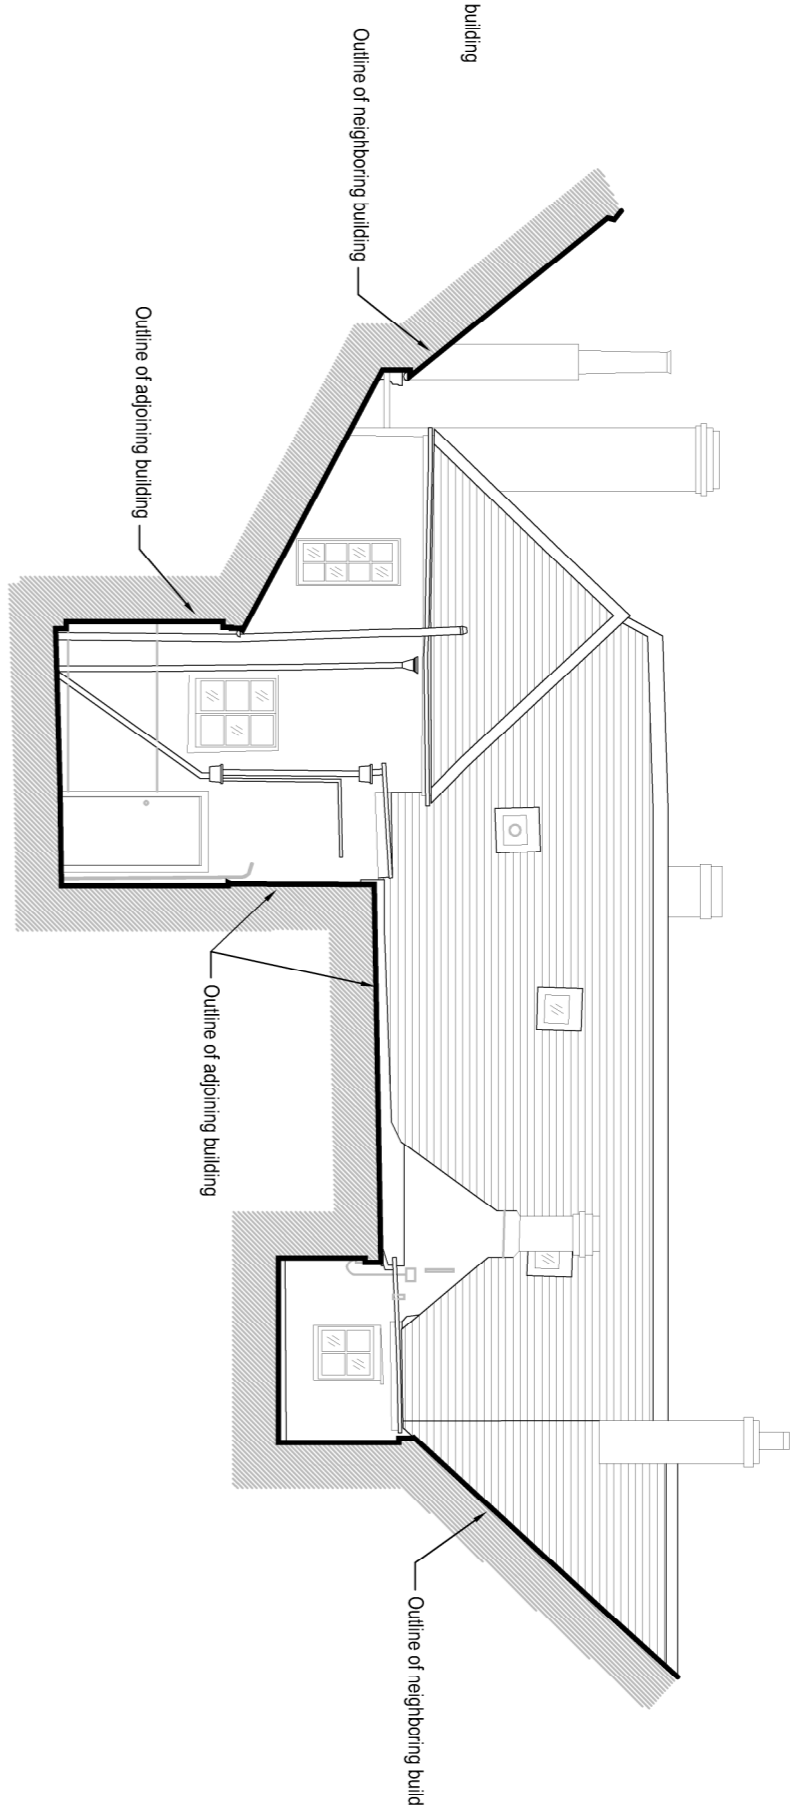


REAR ELEVATION (EAST)

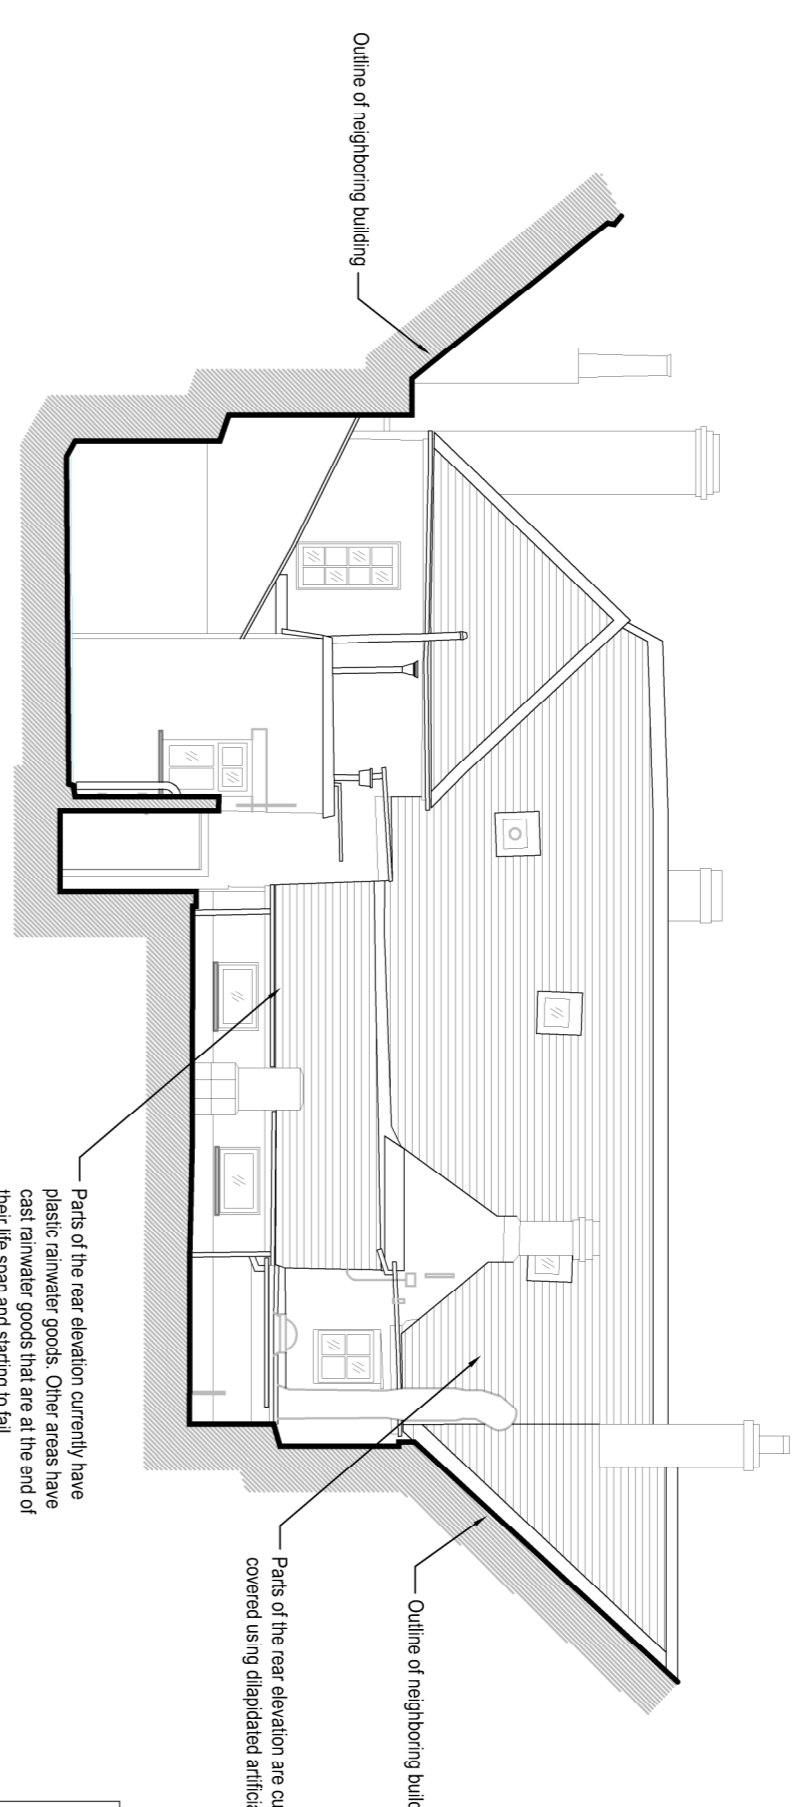


REAR ELEVATION 2 (EAST)


Existing Materials Legend	
Walls:-	White painted render
Roof:-	Red brickwork walls
Windows / Doors:-	Slate roof
	White painted timber windows
	Timber stained doors

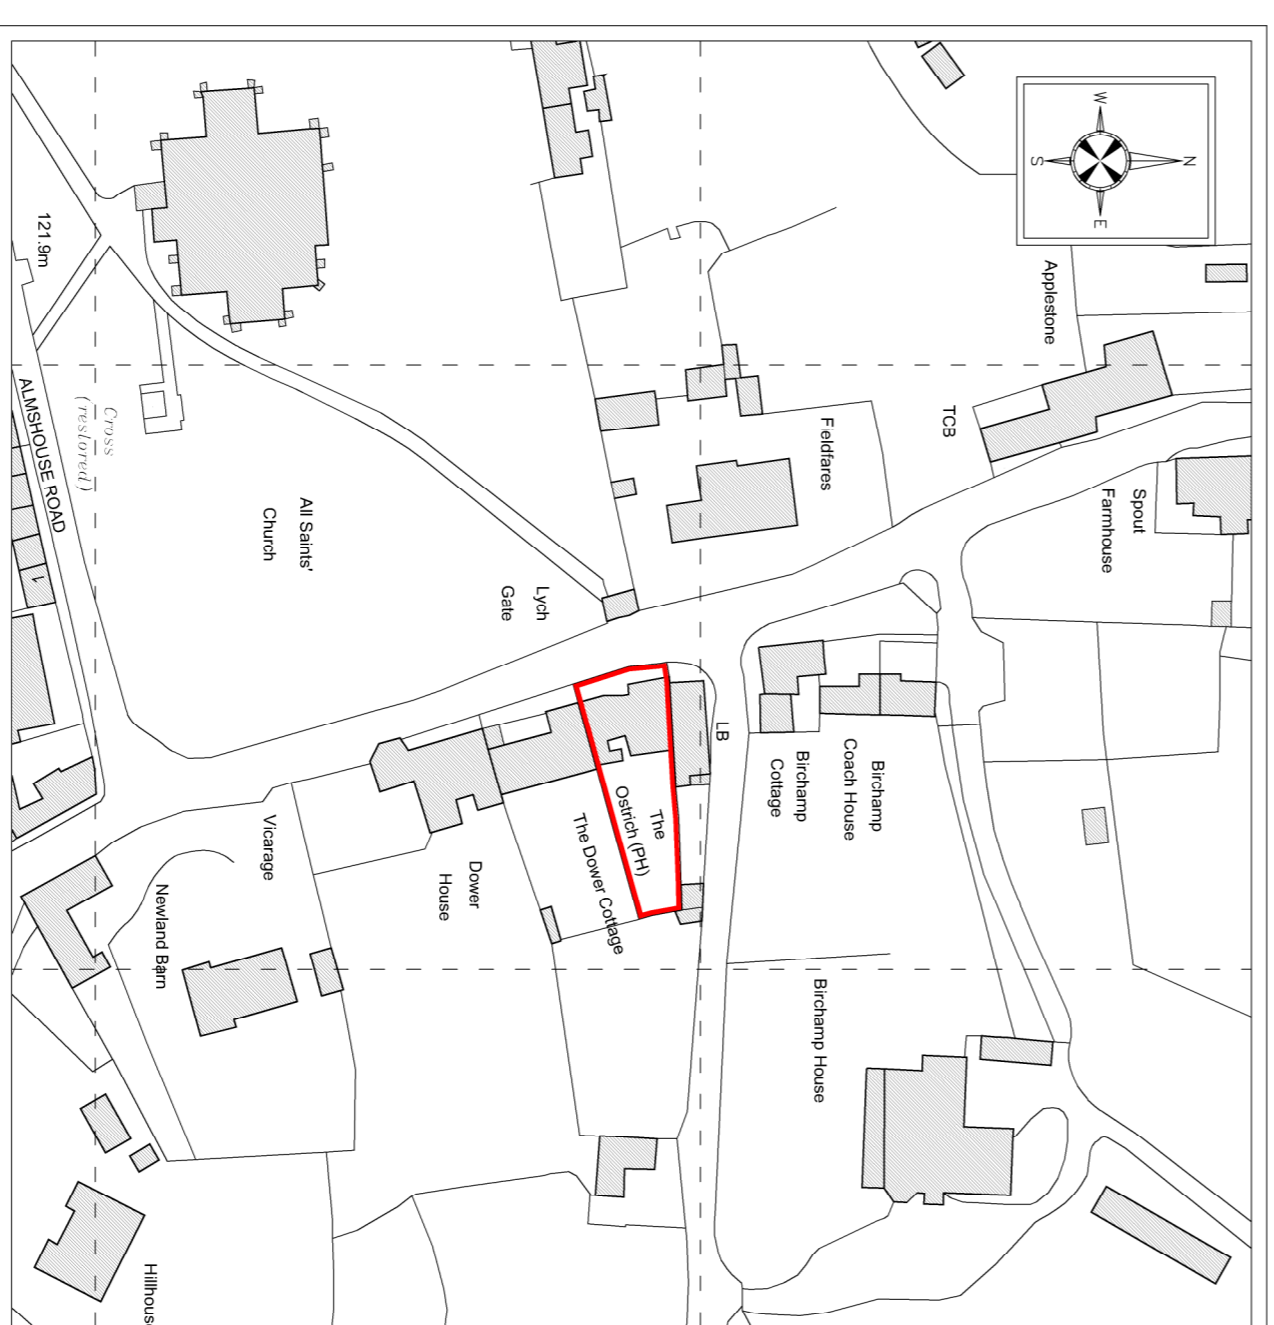

LOCATION PLAN
SCALE 1:1250

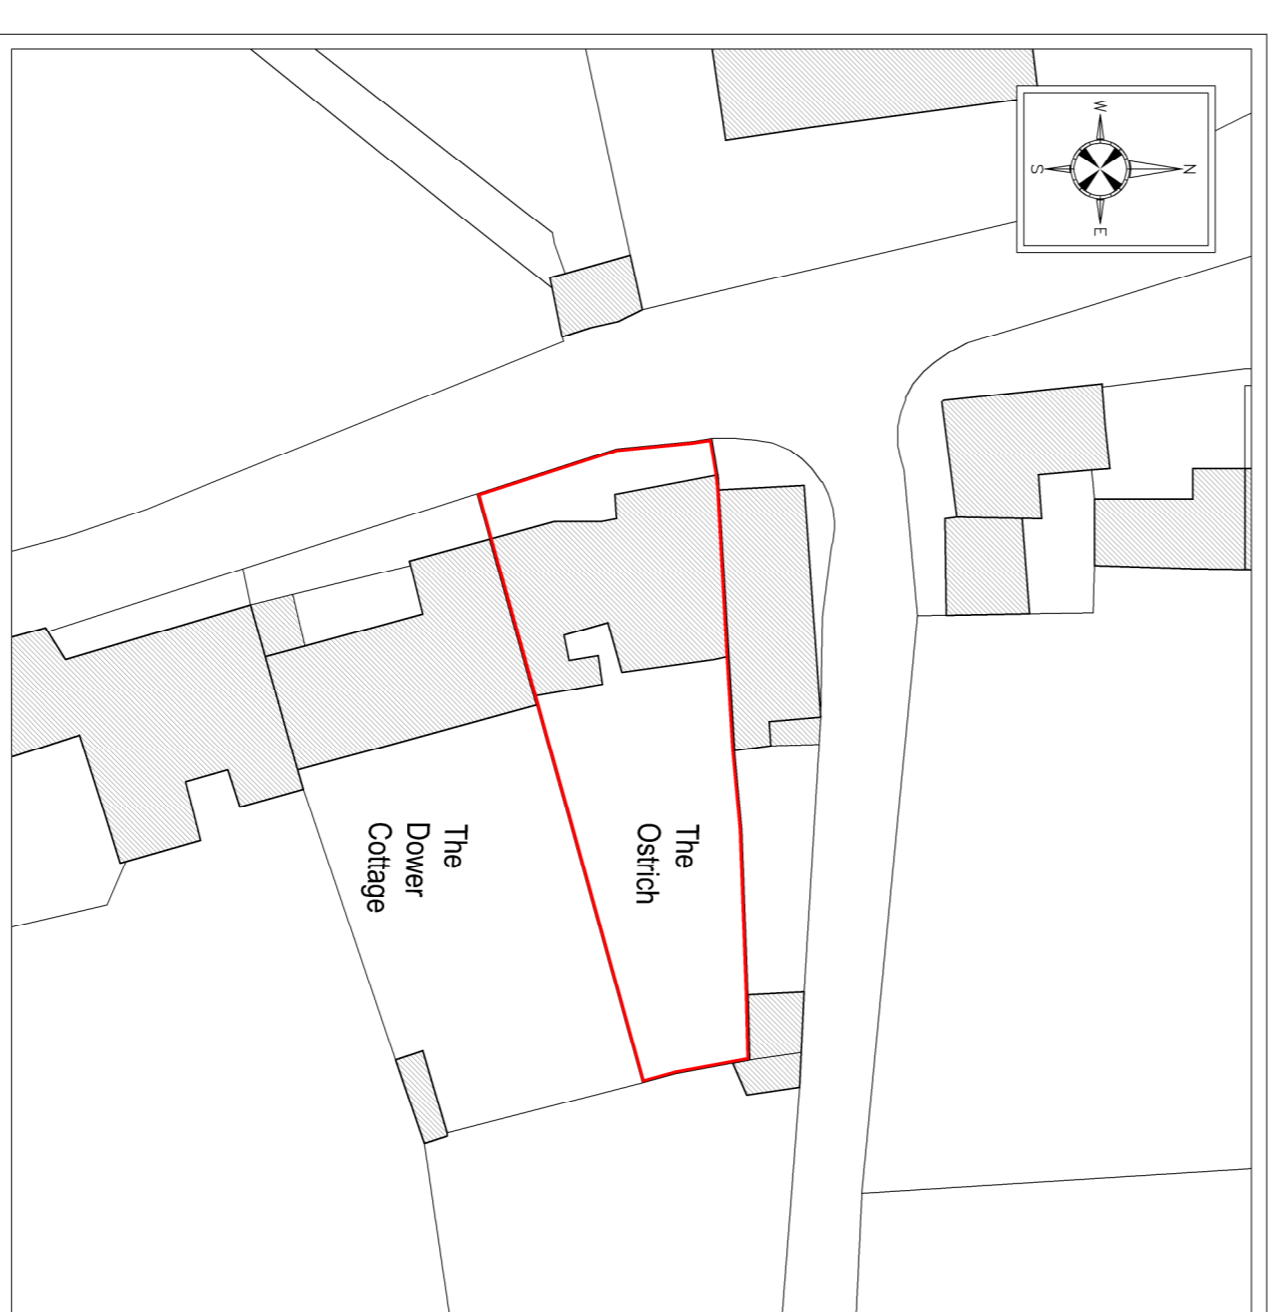

EXISTING BLOCK PLAN
SCALE 1:1500

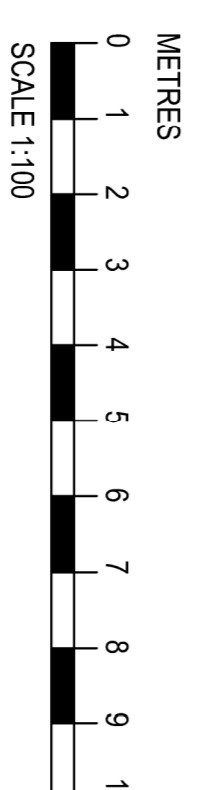

The Site, 24 Croxson View Rd, Cheltenham, GL51 3LT 01242 850 980
Oak House, Aylinton, Gloucestershire, GL15 6ST 01594 516161
Wastone Business Park, Monmouth, NP25 3SR 01600 800101

Client: M/S Burrage

Project: Ostrich Inn
Newland, Coleford
Glos, GL16 8NP

Title: Existing Elevations, Location & Block Plan

Job No.	Drawing No.	Revision
AA76001	102	N/A

Scale	Issue	Date
1:100 @ A1	PLANNING	FEB 2023

www.apexarchitectural.com enquiry@apexarchitectural.com