



East elevation (front 1/2)_EXISTING

- 1_Roof tiles
- 2_White UPVC window frames
- 3_White SVP & rain water goods
- 4_Cream painted render external wall finish
- 5_White UPVC entrance door

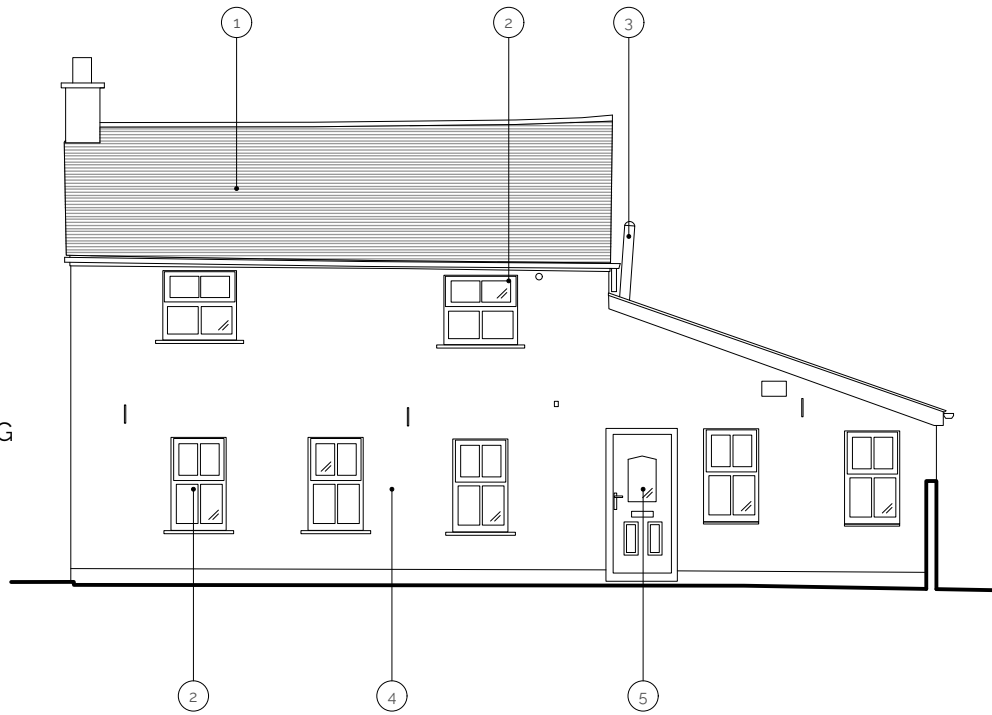


East elevation (patio 2/2)_EXISTING

- 1_Roof tiles
- 2_White UPVC rain water goods
- 3_Cream painted render wall finish

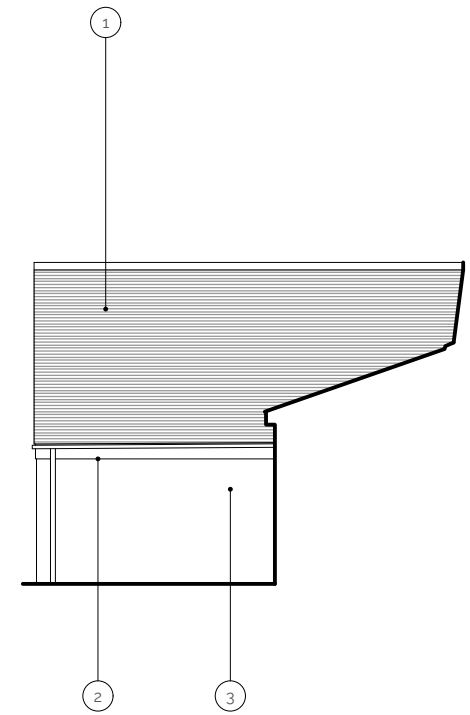


West elevation (patio 1/2)_EXISTING

- 1_Roof tiles
- 2_White UPVC window frames
- 3_Cream painted rendered external wall finish
- 4_White UPVC rain water goods
- 5_White UPVC extract flue from shower room

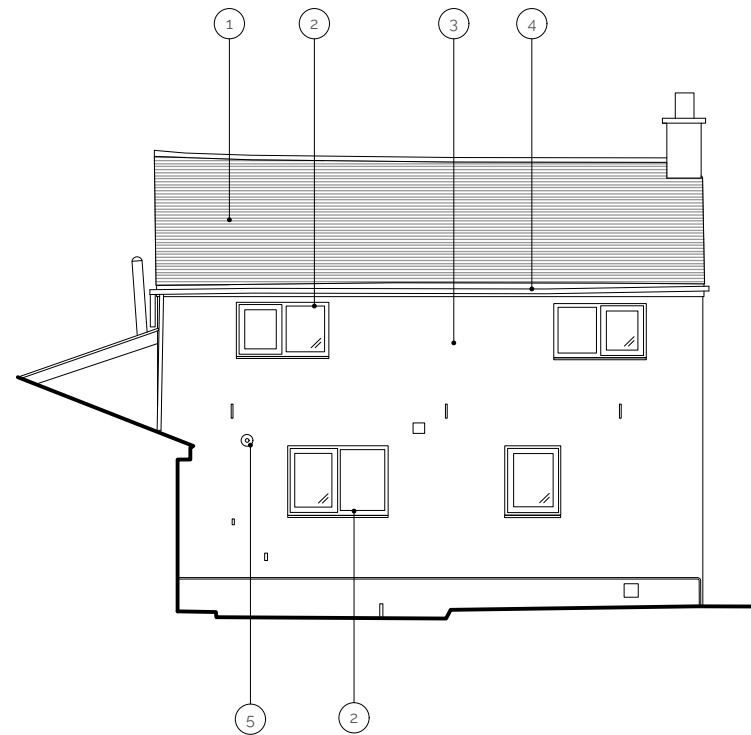

West elevation (rear 2/2)_EXISTING

- 1_Roof tiles
- 2_White UPVC rain water goods
- 3_Cream painted rendered external wall

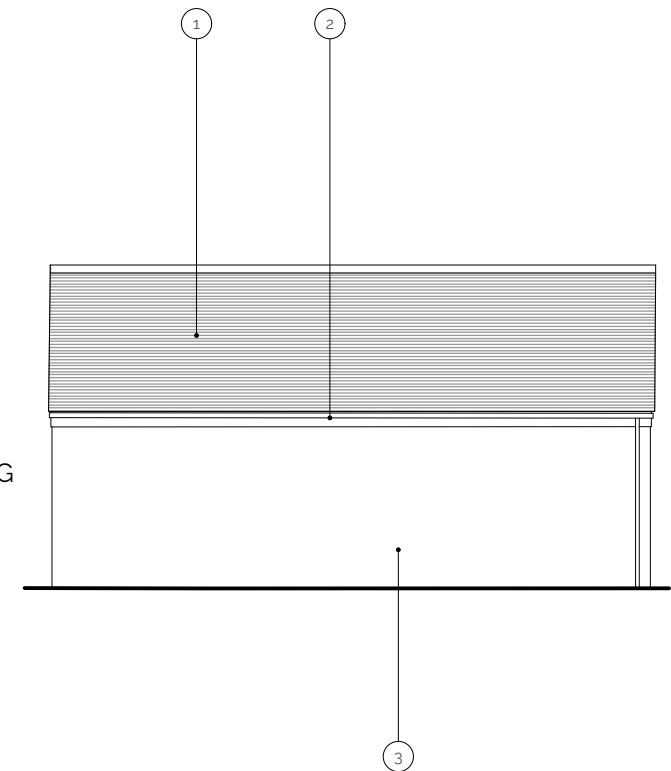

SCALE 1:100



HILLS+CO.
ARCHITECTURE INTERIORS

HILLS+CO.
Architecture • Interiors Ltd.
Red Lodge
Brockweir Chepstow NP16 7NQ
info@hillsandcompany.co.uk
Tel +44 07786704062

Revision: Date: Description:

NOTE:
No responsibility is accepted for errors made by others scaling from this drawing. Report drawing errors or omissions to the Architect. Dimensions are in millimetres unless otherwise stated. Dimensions and conditions are to be checked on-site prior to commencing work.

Project: HILL VIEW
Title: E & W elevations EXISTING
Drawing No.: HC 1093.PP2050
Scale: 1:100 @ A3
Status: PLANNING
Date: 04/10/2023