



North elevation (side)_EXISTING

- 1_White UPVC rain water goods
- 2_Cream painted rendered wall finish
- 3_Roof tiles
- 4_White UPVC window frames
- 5_White UPVC side entrance door
- 6_White UPVC garage door

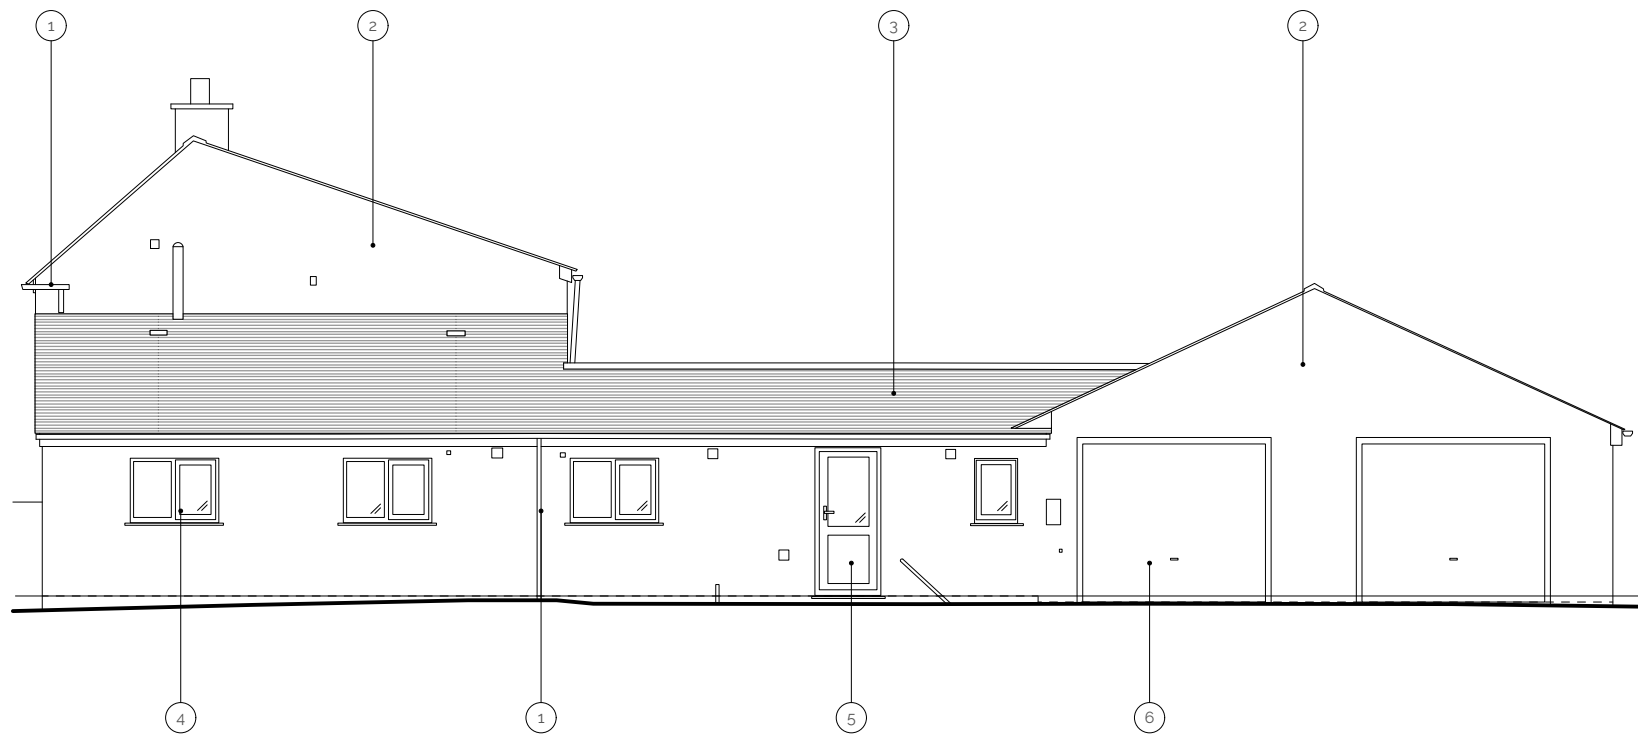

South elevation (side)_EXISTING

- 1_Painted render wall finish
- 2_Roof tiles
- 3_White UPVC rain water goods
- 4_White UPVC garage entrance door
- 5_White UPVC windows

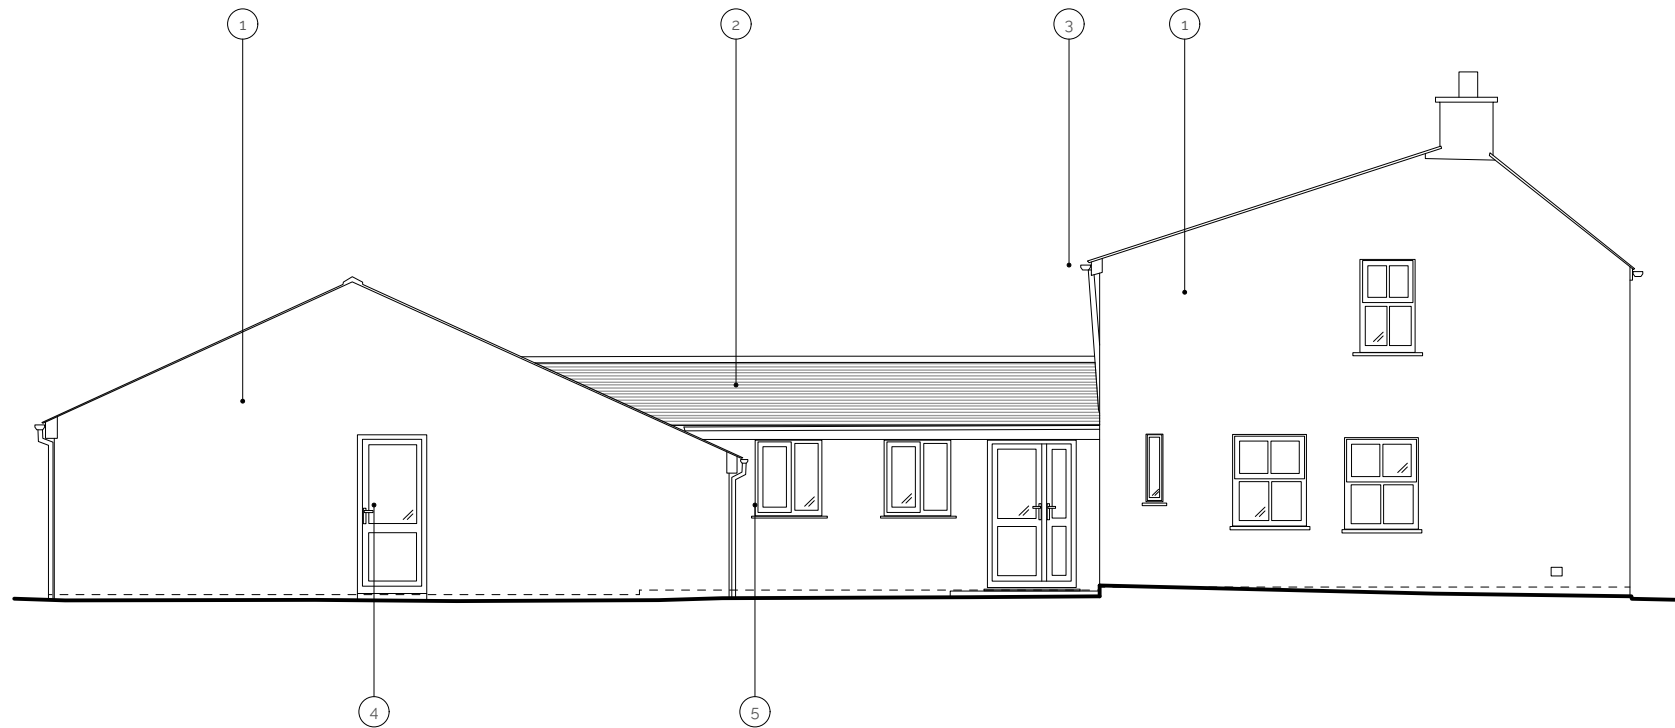

SCALE 1:100



HILLS+CO.
ARCHITECTURE INTERIORS

HILLS+CO.
Architecture • Interiors Ltd.
Red Lodge
Brockweir Chepstow NP16 7NQ
info@hillsandcompany.co.uk
Tel +44 07786704062

Revision: Date: Description:

NOTE:
No responsibility is accepted for errors made by others scaling from this drawing. Report drawing errors or omissions to the Architect. Dimensions are in millimetres unless otherwise stated. Dimensions and conditions are to be checked on-site prior to commencing work.

Project: HILL VIEW
Title: N & S elevations EXISTING
Drawing No.: HC 1093.PP.2040
Scale: 1:100 @ A3
Status: PLANNING
Date: 04/10/2023