

East elevation (front)_PROPOSED

- 1_Stone
- 2_Painted render (chalky white)
- 3_Grey aluminium windows
- 4_Charred cladding
- 5_Replaced existing uPVC windows with new traditional painted timber windows (painted grey) 6_Tiles (existing)


West elevation (rear)_PROPOSED

5_Replaced existing uPVC windows with new traditional painted timber windows (painted grey)

2_Painted render (chalky white)
3_Grey aluminium windows
4_Charred cladding

7_Grey standing seam metal roof 8_Solar panels (private side)

7_Grey standing seam metal roof

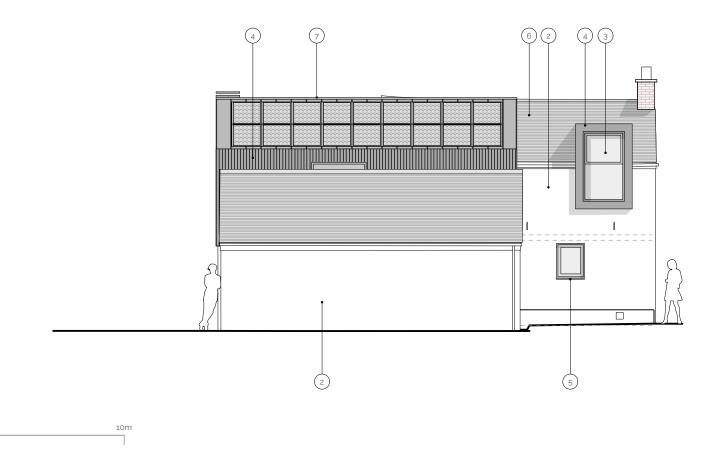



1_Stone

SCALE 1:100

6_Tiles (existing)

HILLS+CO. Architecture + Interiors Ltd. Red Lodge Brockweir Chepstow NP16 7NQ info@hillsandcompany.co.uk Tel +44 07786704062

vision: Date: Description:

No responsibility is accepted for errors made by others scaling from this drawing. Report drawing errors or omissions to the Architect. Dimensions are in millimetres unless otherwise stated. Dimensions and conditions are to be checked on-site prior to commencing work.

Project: Title: Drawing No.: Scale: Status:

HILL VIEW E & W elevations PROPOSED HC 1093.PP3050 1100 @ A3 PLANNING 04/10/2023