






PROPOSED BLOCK / LOCATION PLAN
SCALE 1 : 500

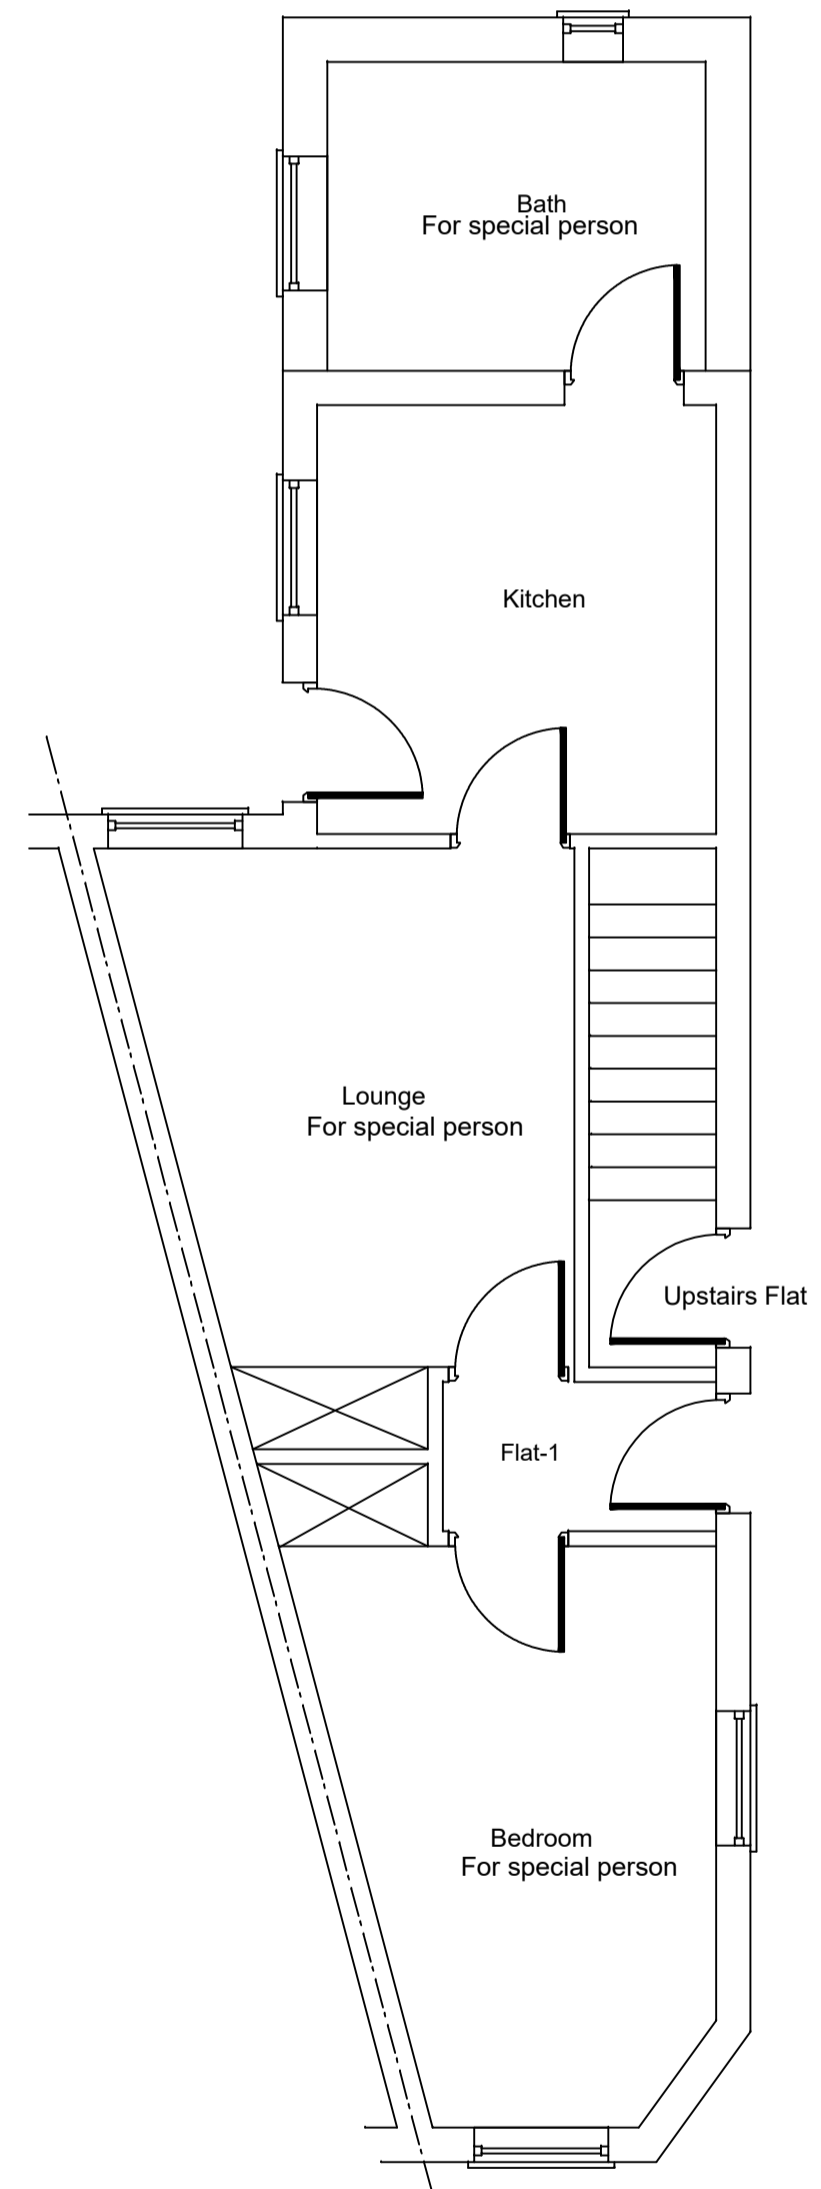


PROPOSED GROUND FLOOR PLAN
Scale 1:50

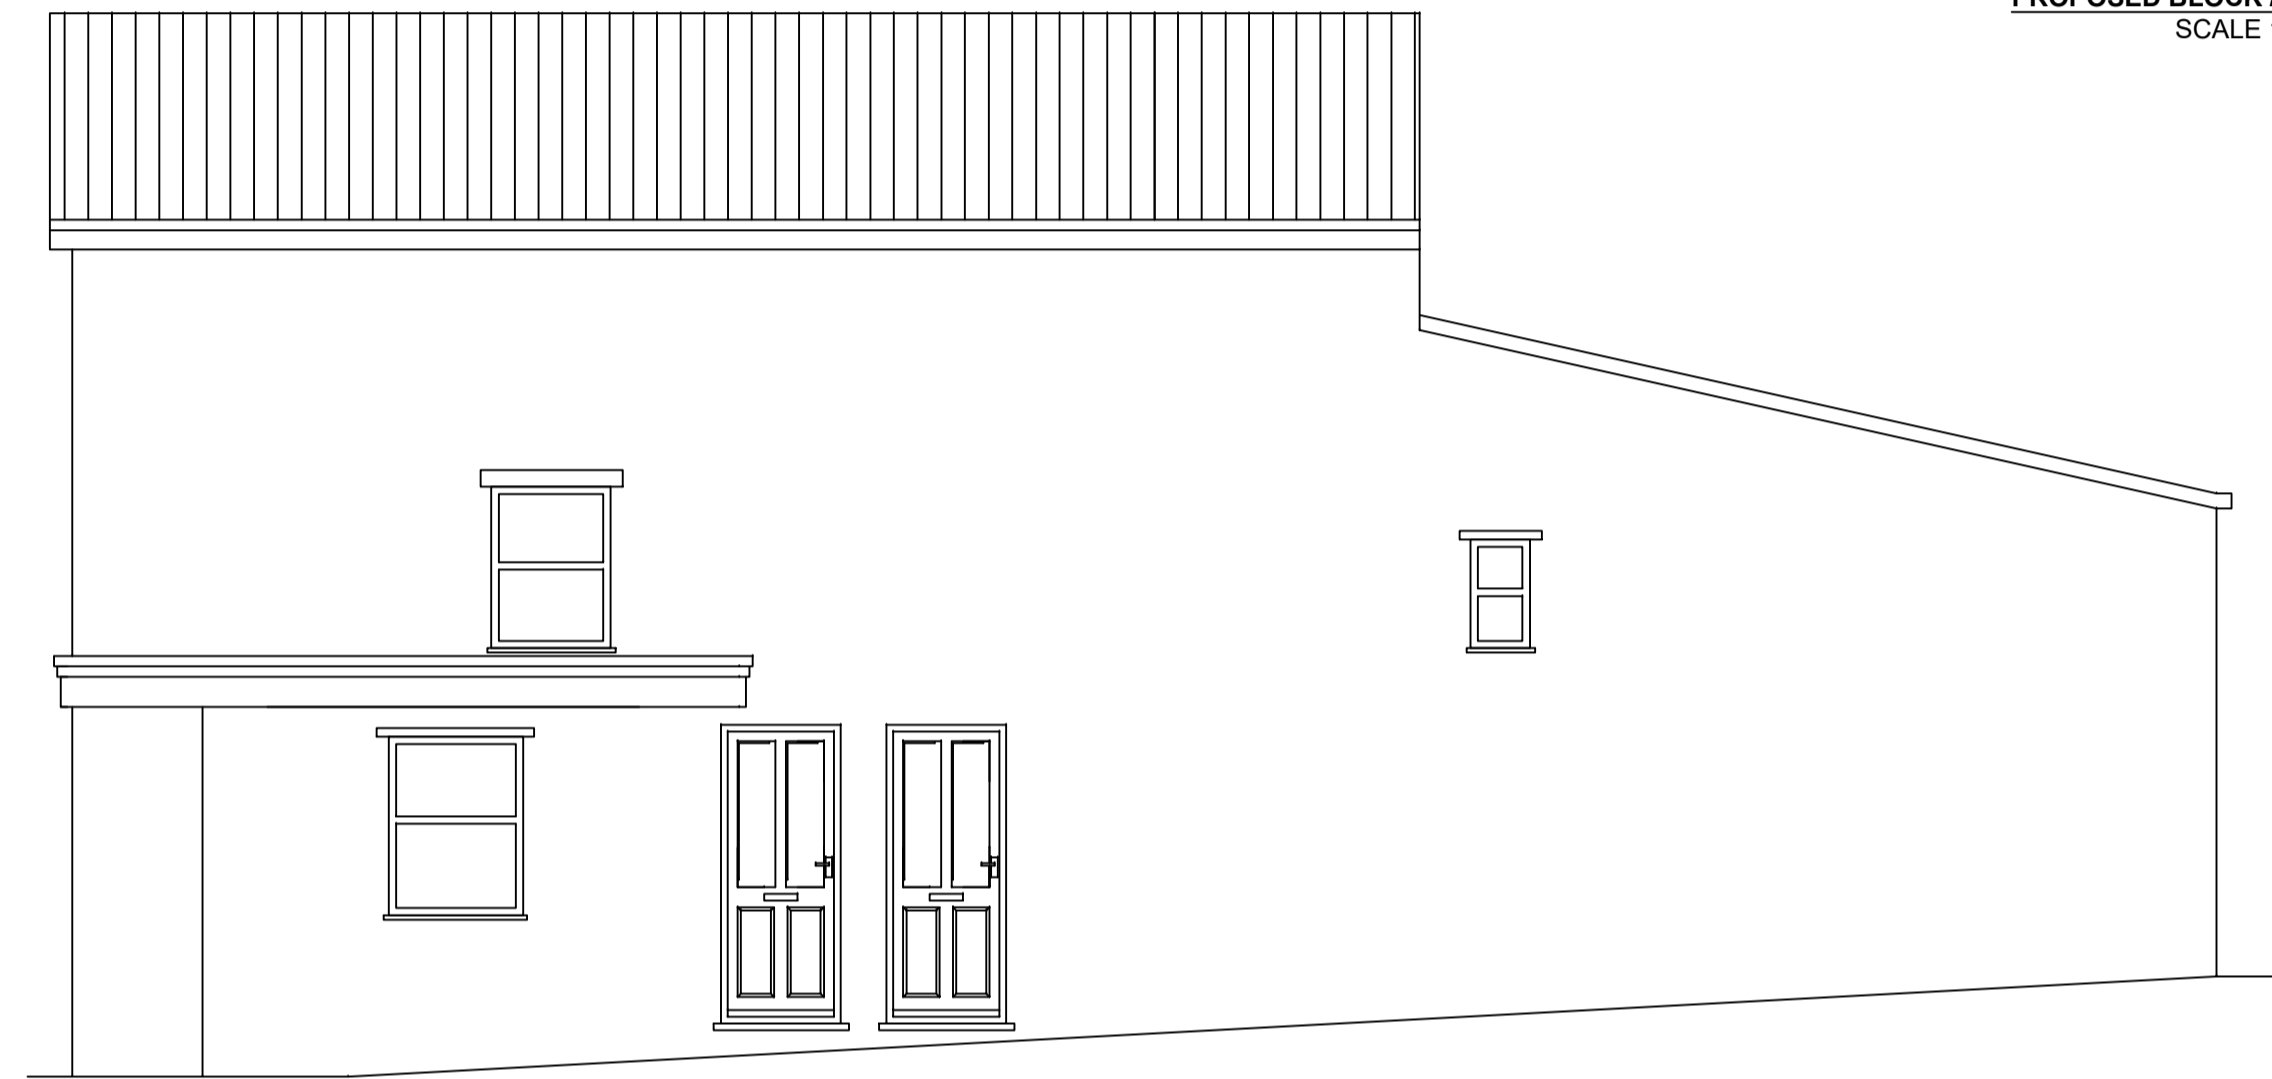

PROPOSED SIDE ELEVATION
Scale 1:50

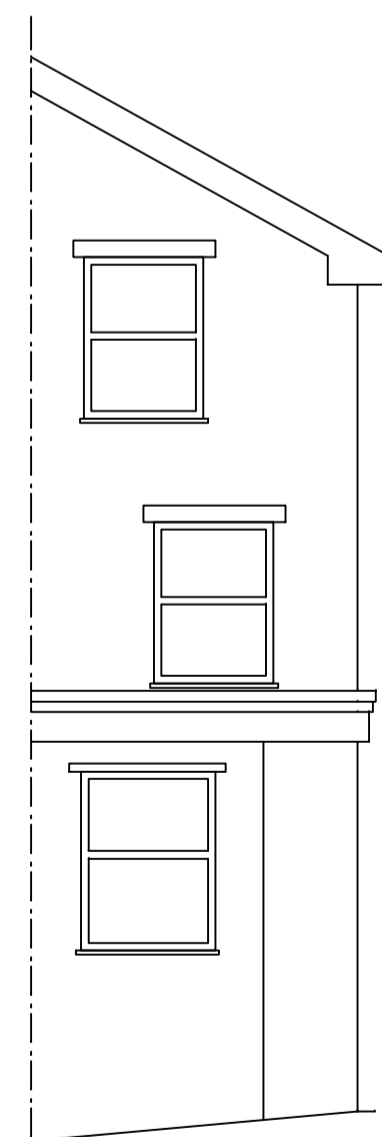

PROPOSED FRONT ELEVATION
Scale 1:50

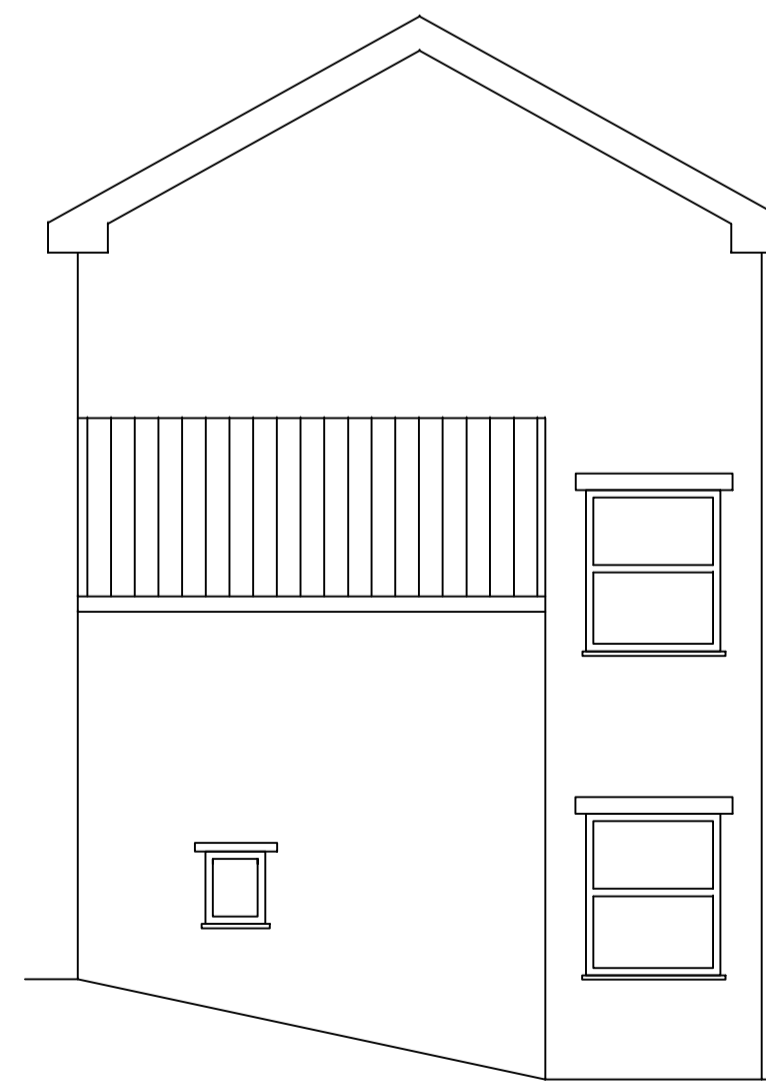

PROPOSED REAR ELEVATION
Scale 1:50



PROPOSED SIDE ELEVATION
Scale 1:50

--	--	--	--	--

The Contractor is to check all dimensions on site and report any queries or variations. Do not scale from drawing. This drawing is copyright.

**62 STEPHENS ROAD
NOTTINGHAM
NG2 4JS**

**PROPOSED PLANS, BLOCK
PLANS AND ELEVATIONS**

DRAWN	ENG.	CHK'D	SCALE	DATE
AH	EG		AS SHOWN	11/2023
DRAWING NO		SG/23/11/02		REV
STATUS		PLANNING		