
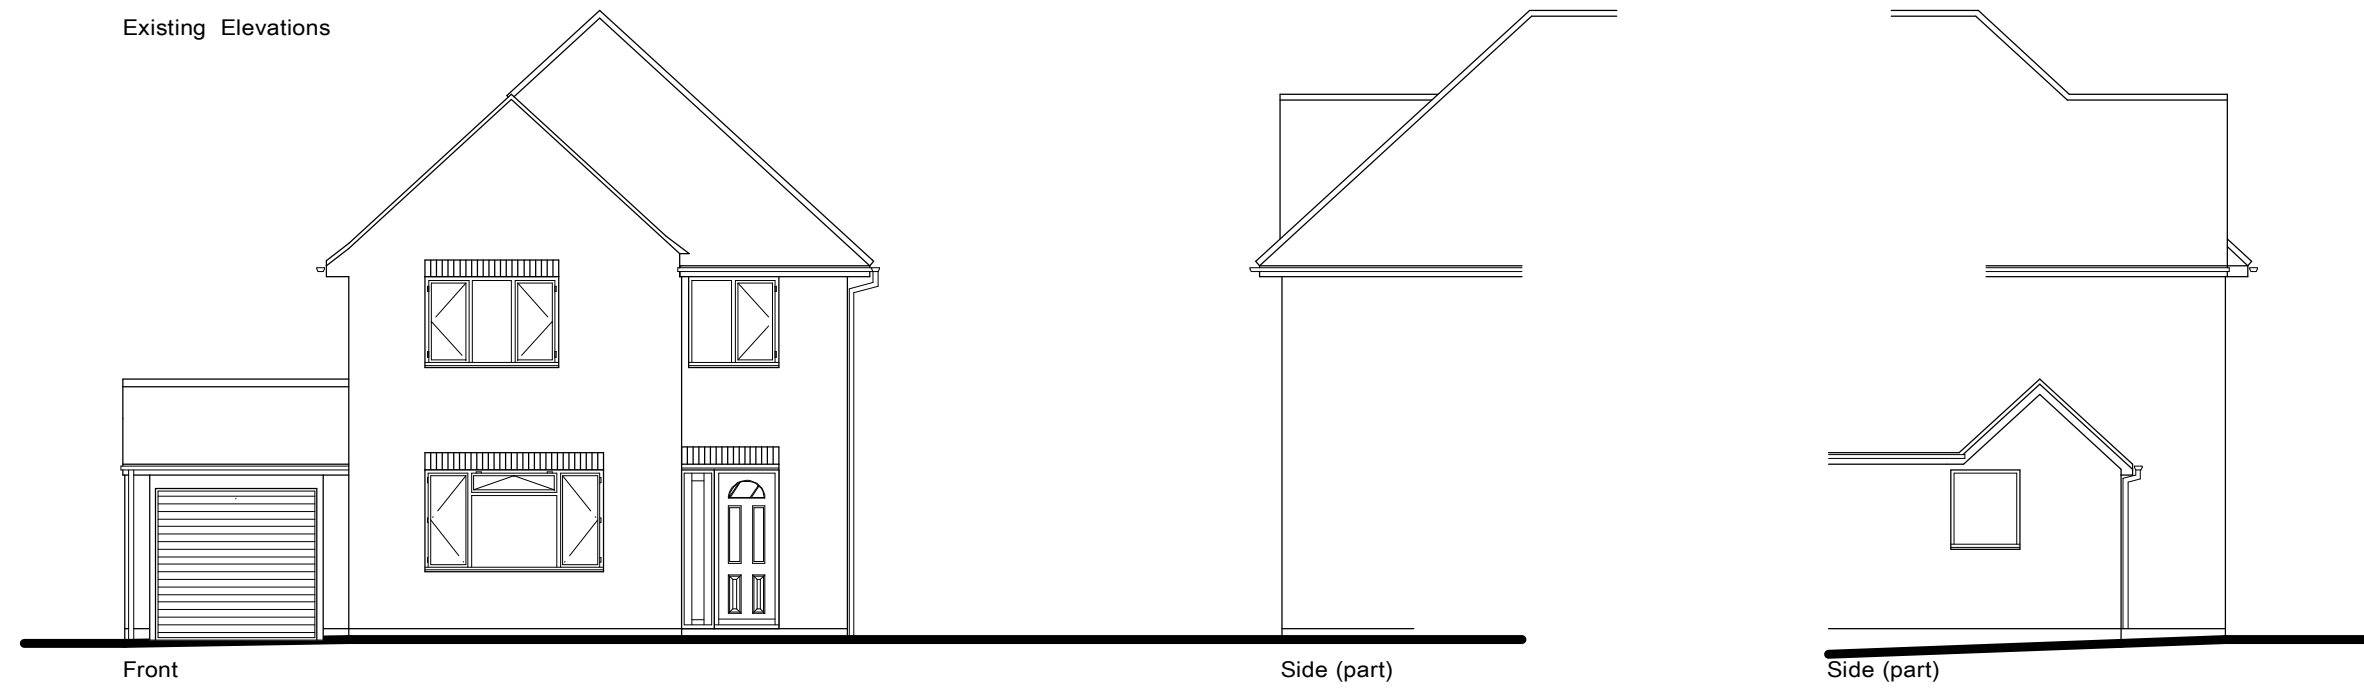
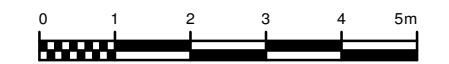
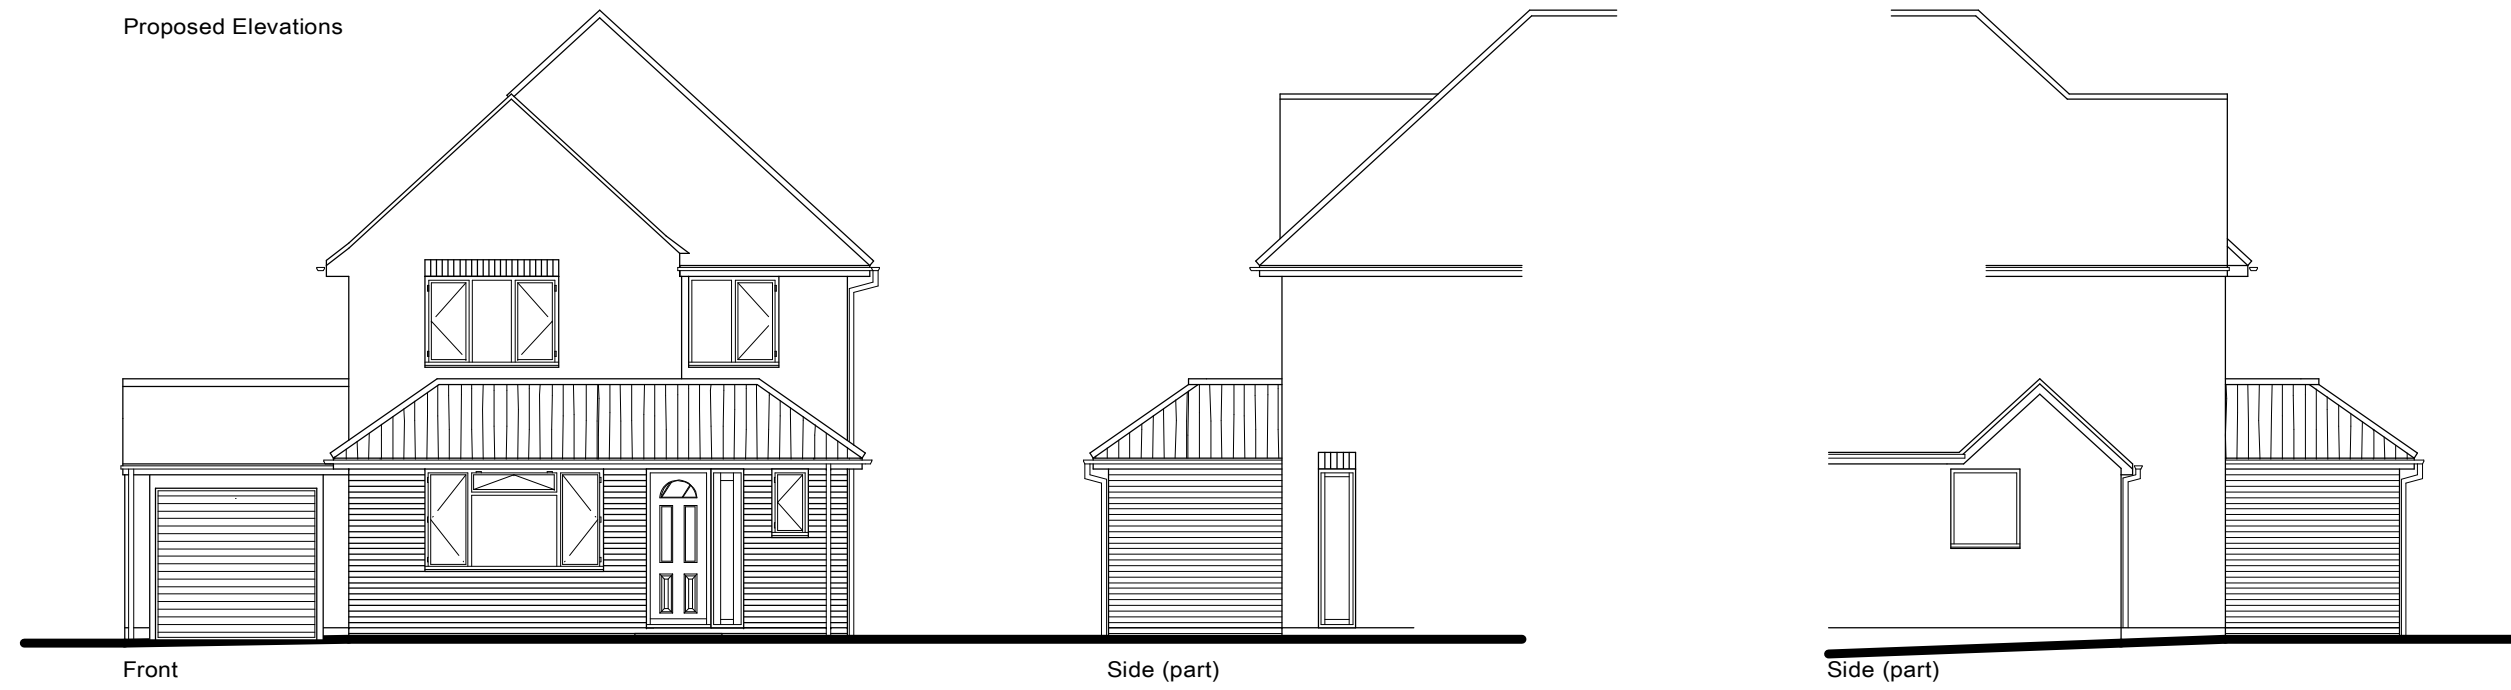


Existing Elevations

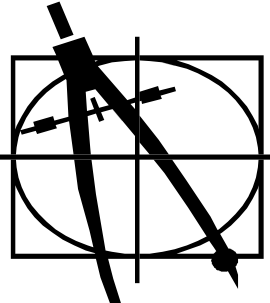

Proposed Elevations

**AVANTI DESIGN  
(BUCKS LTD.)**  
PO BOX 1266  
BEACONSFIELD  
BUCKS HP9 1US

**Client**  
Mr. & Mrs M. Palethorpe

**Location**  
30 Cedar Close


**Project**  
Proposed Single Storey  
Front Extension

**Drawing Title**  
Existing & Proposed  
Elevations & Floor Plans


<b>Scale</b>	1:100	<b>Date</b>	November 2023
--------------	-------	-------------	---------------

<b>Dwg. No.</b>	MP/01/23	<b>Rev.</b>	-
-----------------	----------	-------------	---

Boundary Line

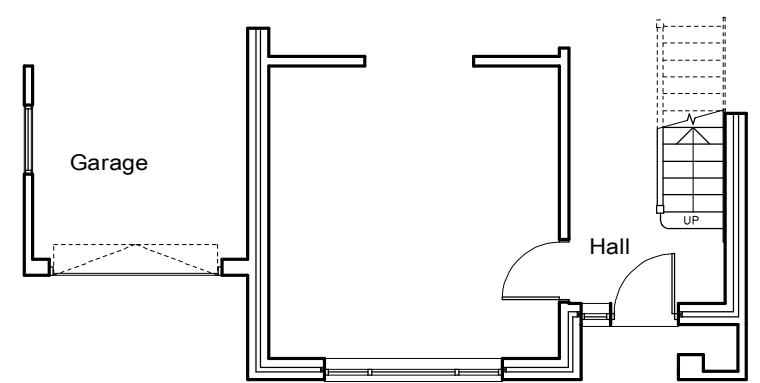

Existing Ground Floor Plan (Part)

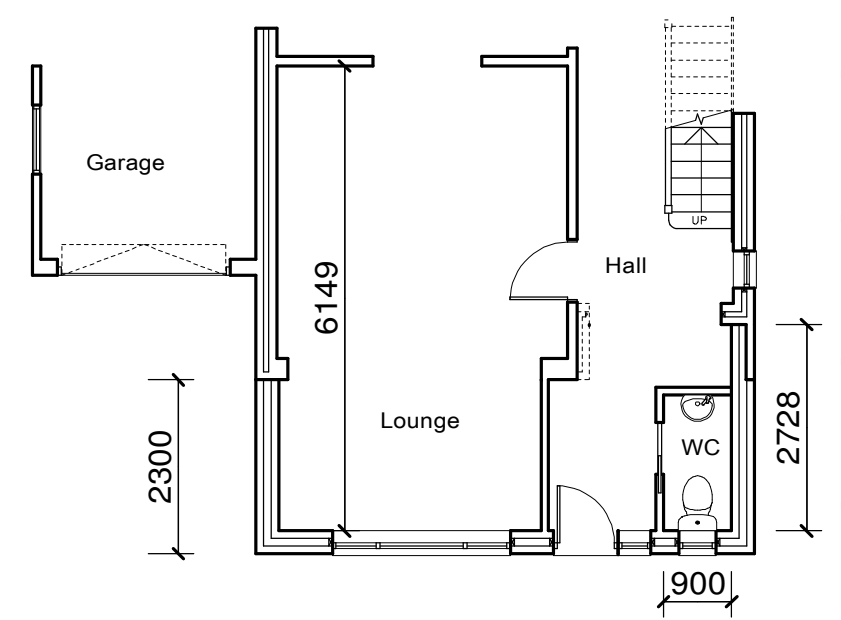

Proposed Ground Floor Plan (Part)