



1 EXISTING GROUND FLOOR PLAN
1:100


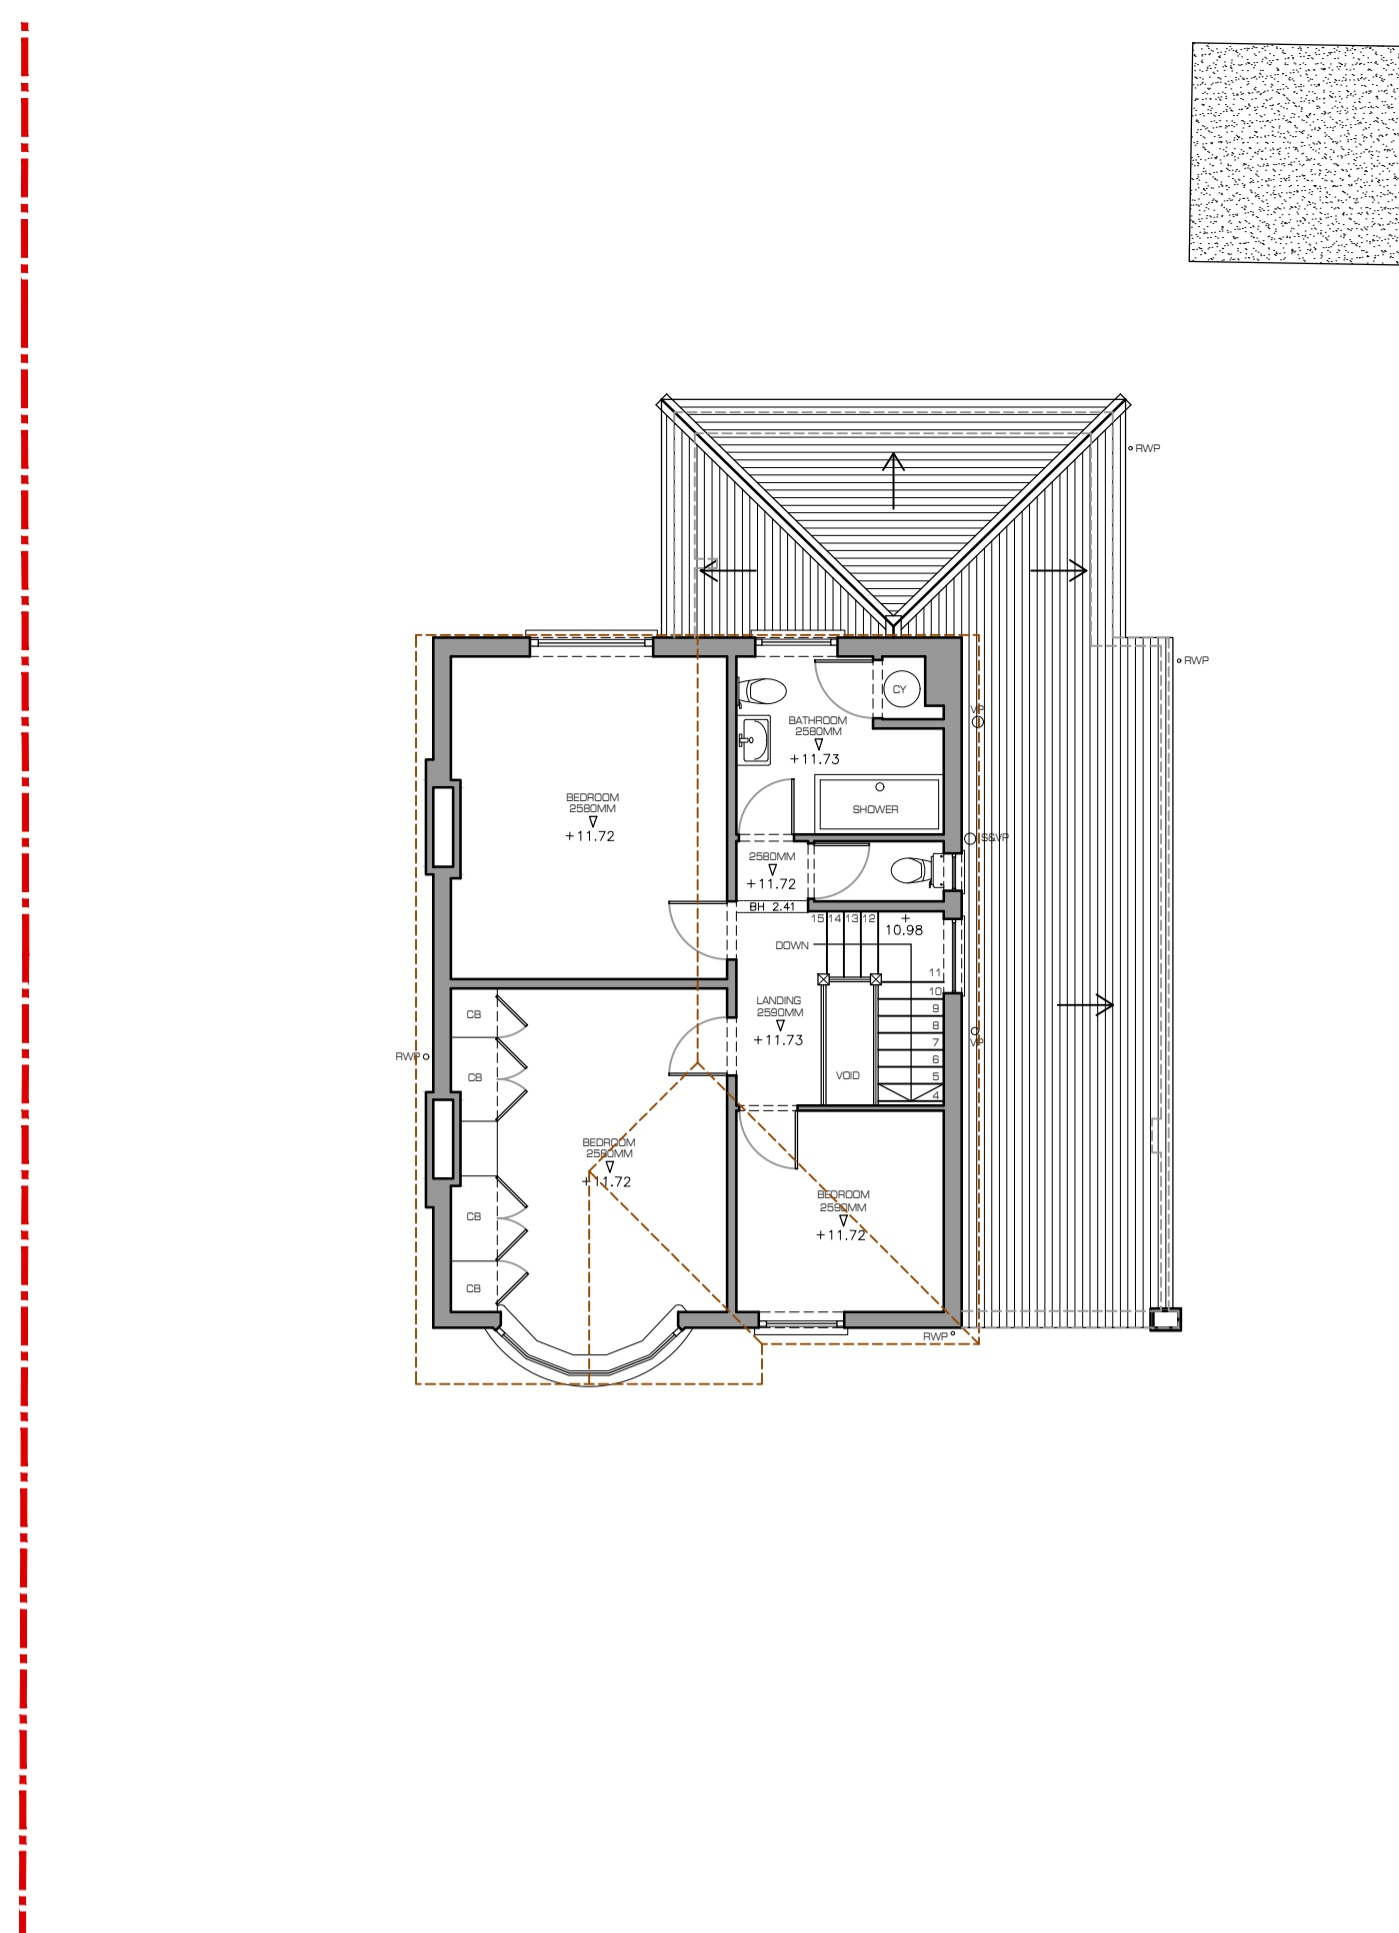


2 EXISTING FIRST FLOOR PLAN
1:100

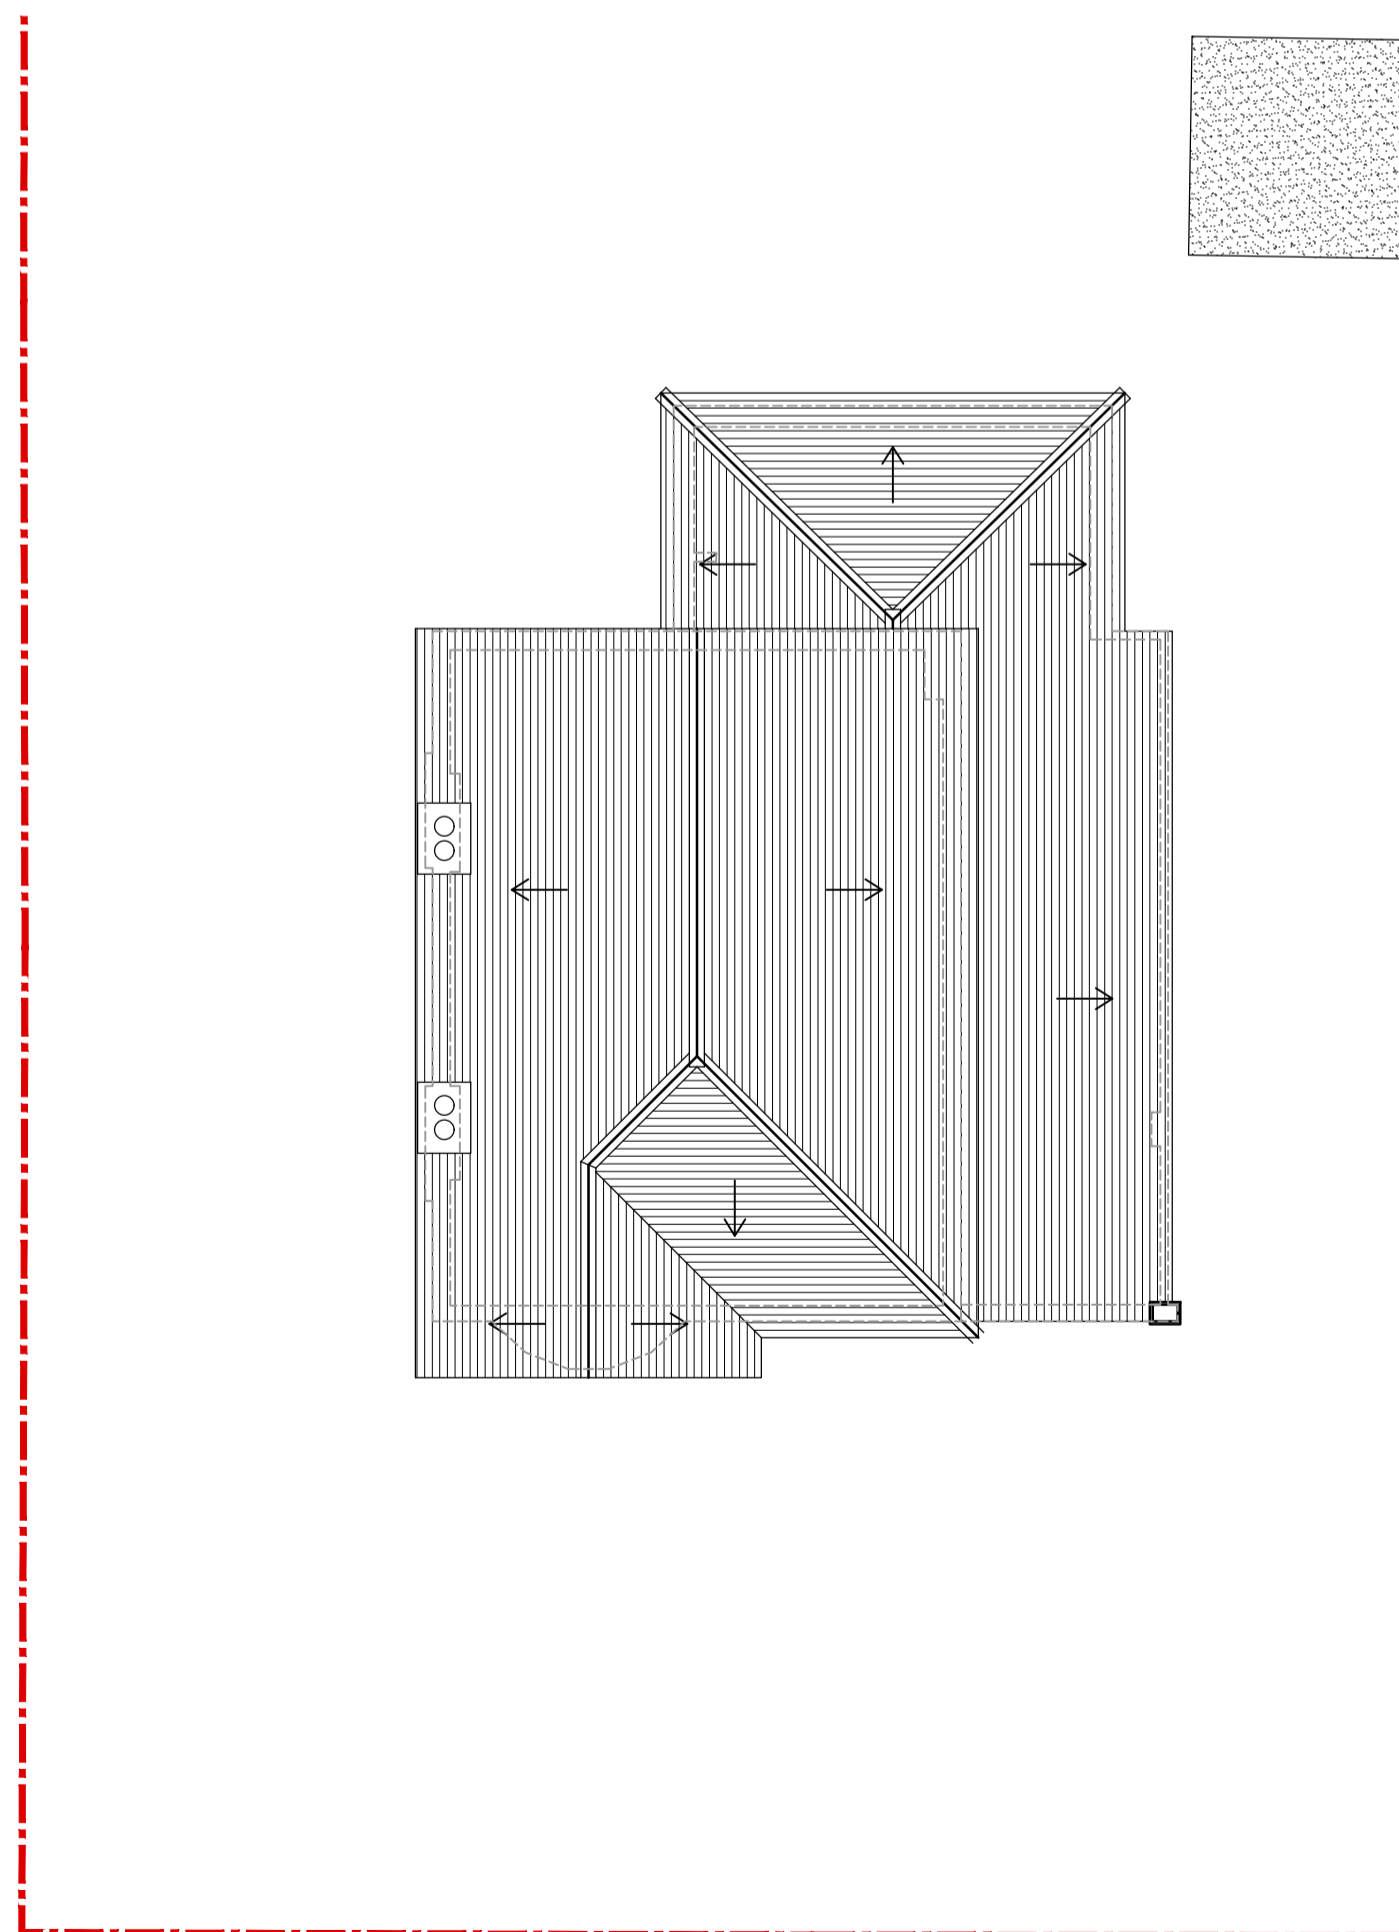

3 EXISTING ROOF PLAN
1:100

GENERAL NOTES
Do not scale from this drawing, use figured dimensions only.
This drawing has been prepared based upon survey and other information supplied by others.
All dimensions and labels are to be checked on site by contractors and inconsistencies reported immediately to Spatial Design Architects prior to works being undertaken.
This drawing is to be read in conjunction with all other relevant Spatial Design Architects drawings, specifications, schedules and other consultants information, relating to the project or projects for which this drawing has been prepared.
This drawing does not constitute compliance with the Party Wall Act 1999, responsibilities including notification under the Act are to be checked separately and clarified prior to works commencing.
Contractors are to ensure that all works under their responsibility or the responsibility of their sub-contractors are constructed and/or manufactured to comply with all relevant national and/or local authority statutory requirements and in accordance with local building control and codes of practice.
All proprietary products/systems shown on this drawing are to be installed in strict accordance with the manufacturers'/suppliers recommendations and details.

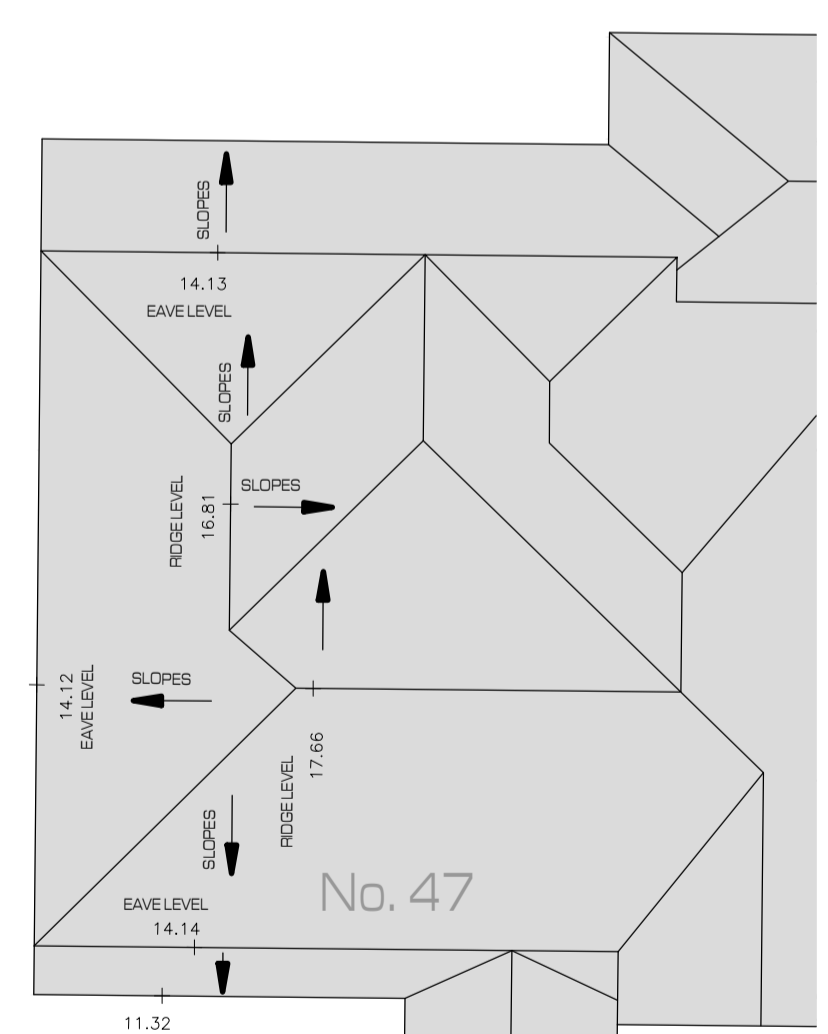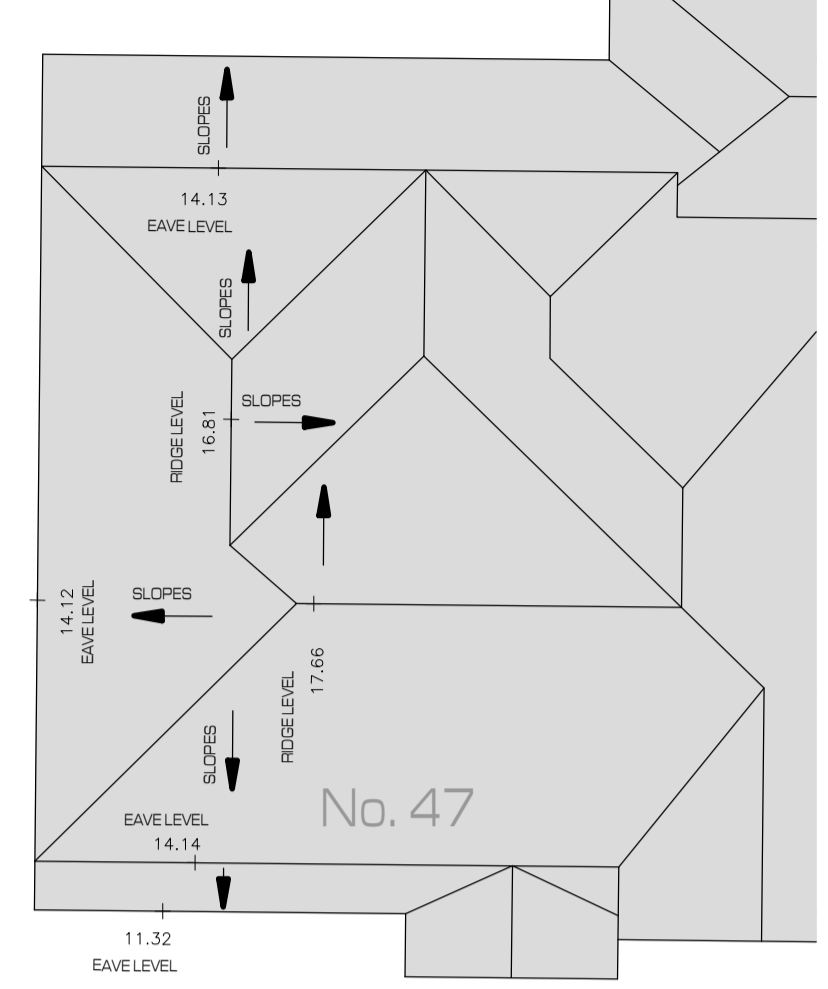

© THIS DRAWING IS COPYRIGHT AND MUST NOT BE REPRODUCED WITHOUT THE ARCHITECTS PERMISSION

REV	DESCRIPTION	DATE	DD	MM	YYYY	///	///

SD architects
Unit D2,
Great Ropers Business Centre
Great Ropers Lane, Warley,
Brentwood, Essex, CM13 3JW
01277 222510
studios@spatialdesignarchitects.com
www.spatialdesignarchitects.com

PROJECT No
3363
DRAWING No
S02

CLIENT
MR AND MRS LOVE
PROJECT
49 WARD AVENUE,
GRAYS, ESSEX, RM17 5RW

DRAWING TITLE
EXISTING FLOOR PLANS

DATE	SCALE	DRAWN	CHECKED	PAPER
OCT 23	AS Ind.	SW	LE	A1

RIBA WORK STAGE STATUS
 ● EXISTING
 ○ CONCEPT DESIGN
 ○ DETAILED DESIGN
 ○ PLANNING APPLICATION
 ○ BUILDING REGULATIONS
 ○ TENDER ISSUE
 ○ CONTRACT ISSUE
 ○ WORKING DRAWINGS