




EXISTING FRONT ELEVATION 1:50

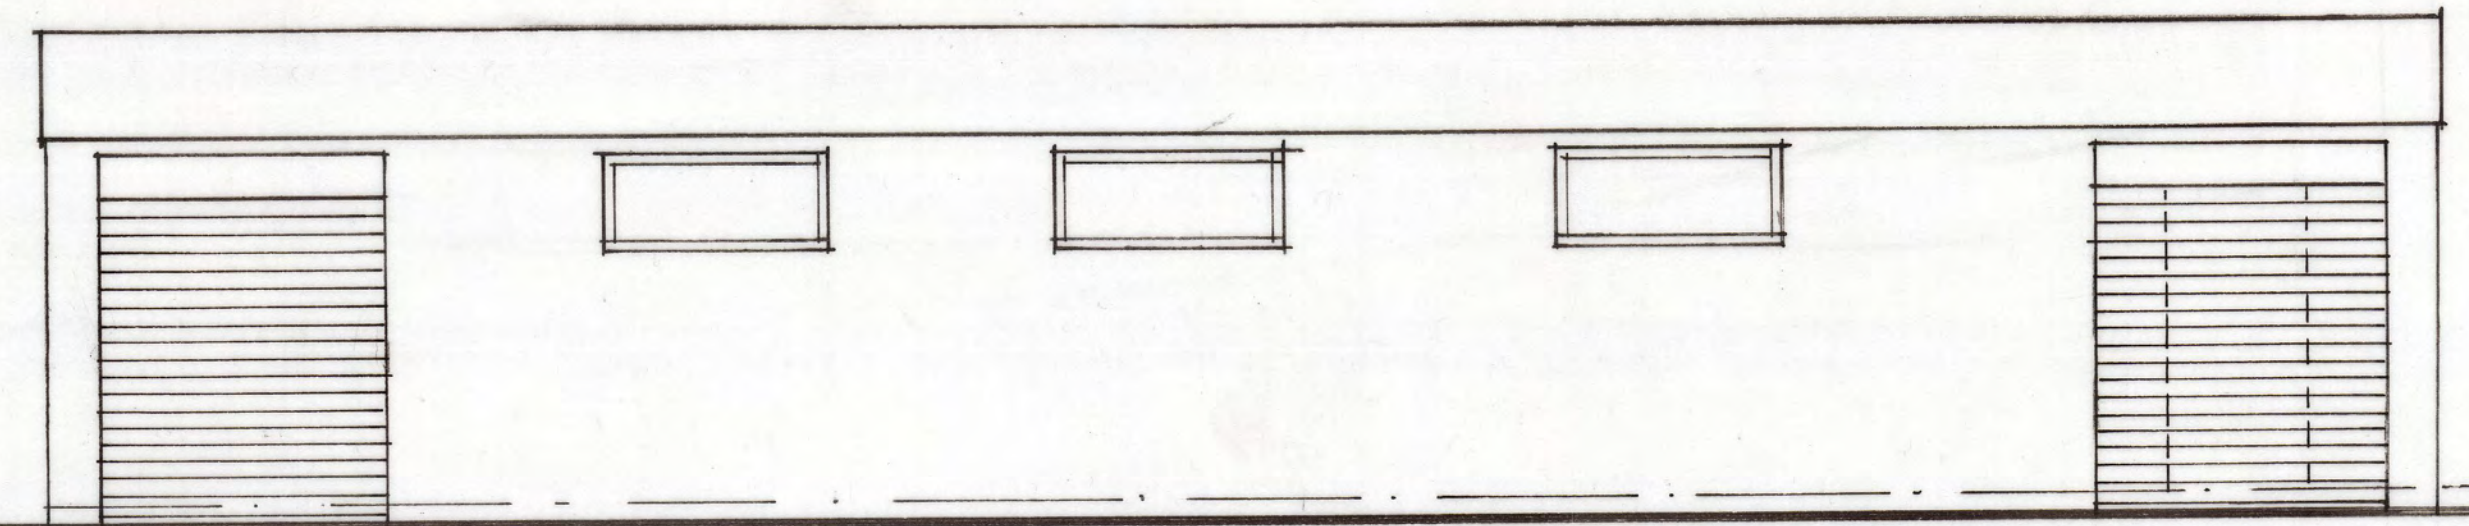


EXISTING SIDE ELEVATION

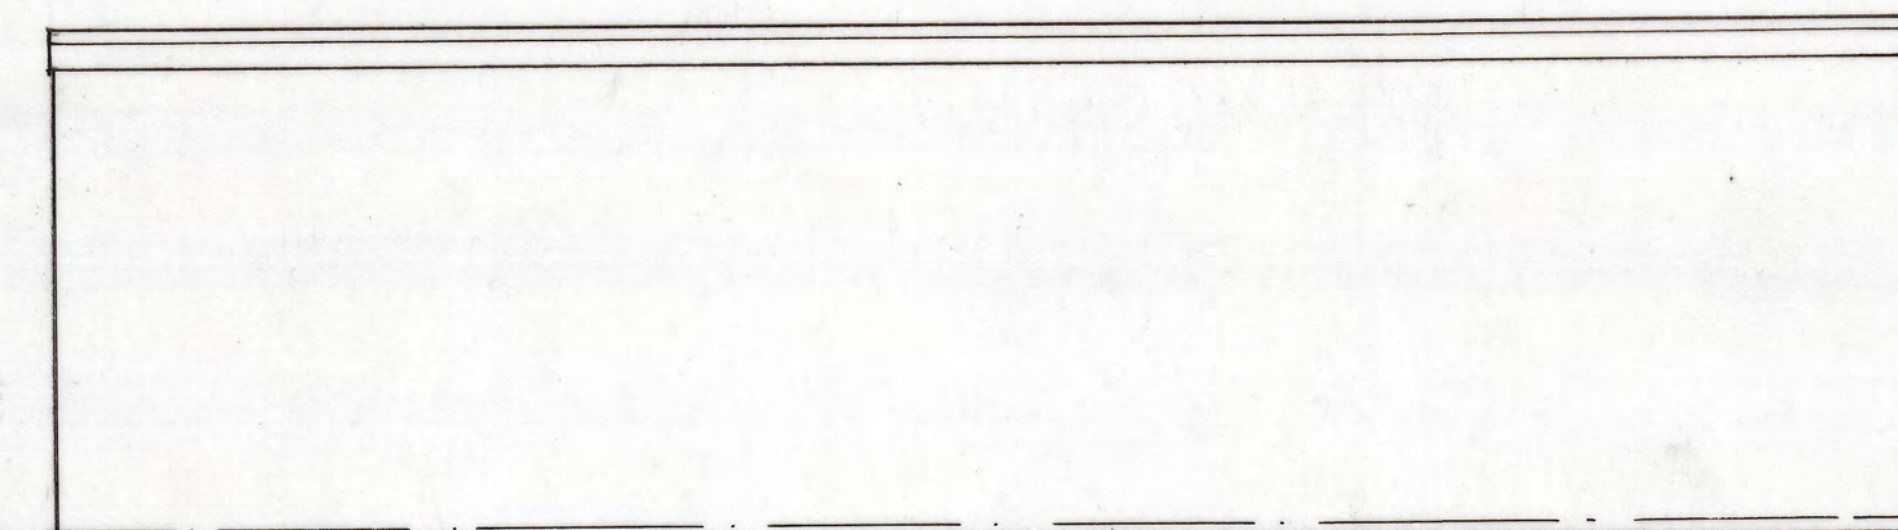



EXISTING REAR ELEVATION

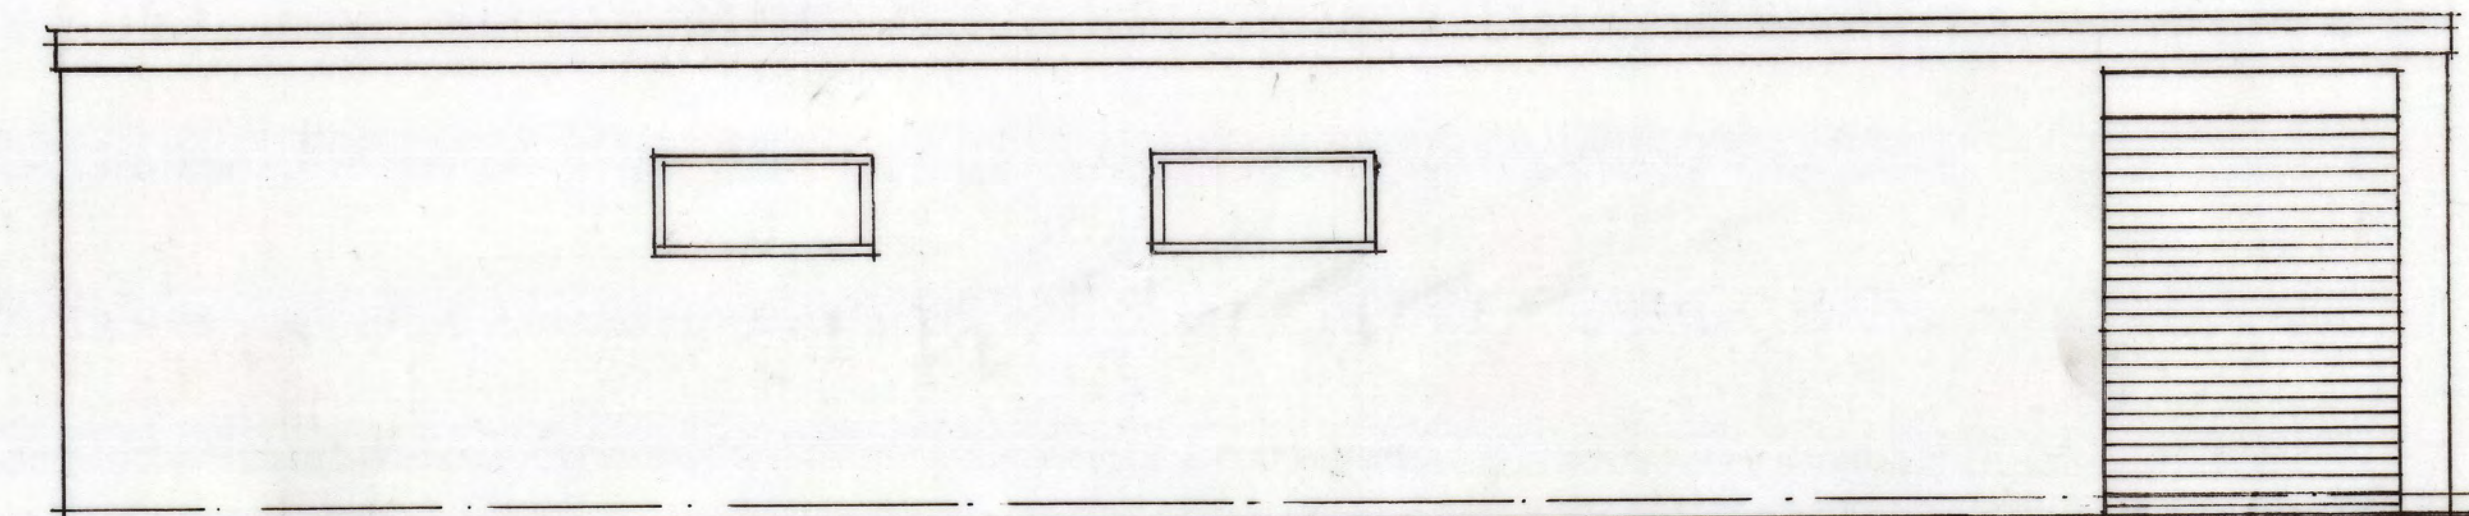



EXISTING SIDE ELEVATION

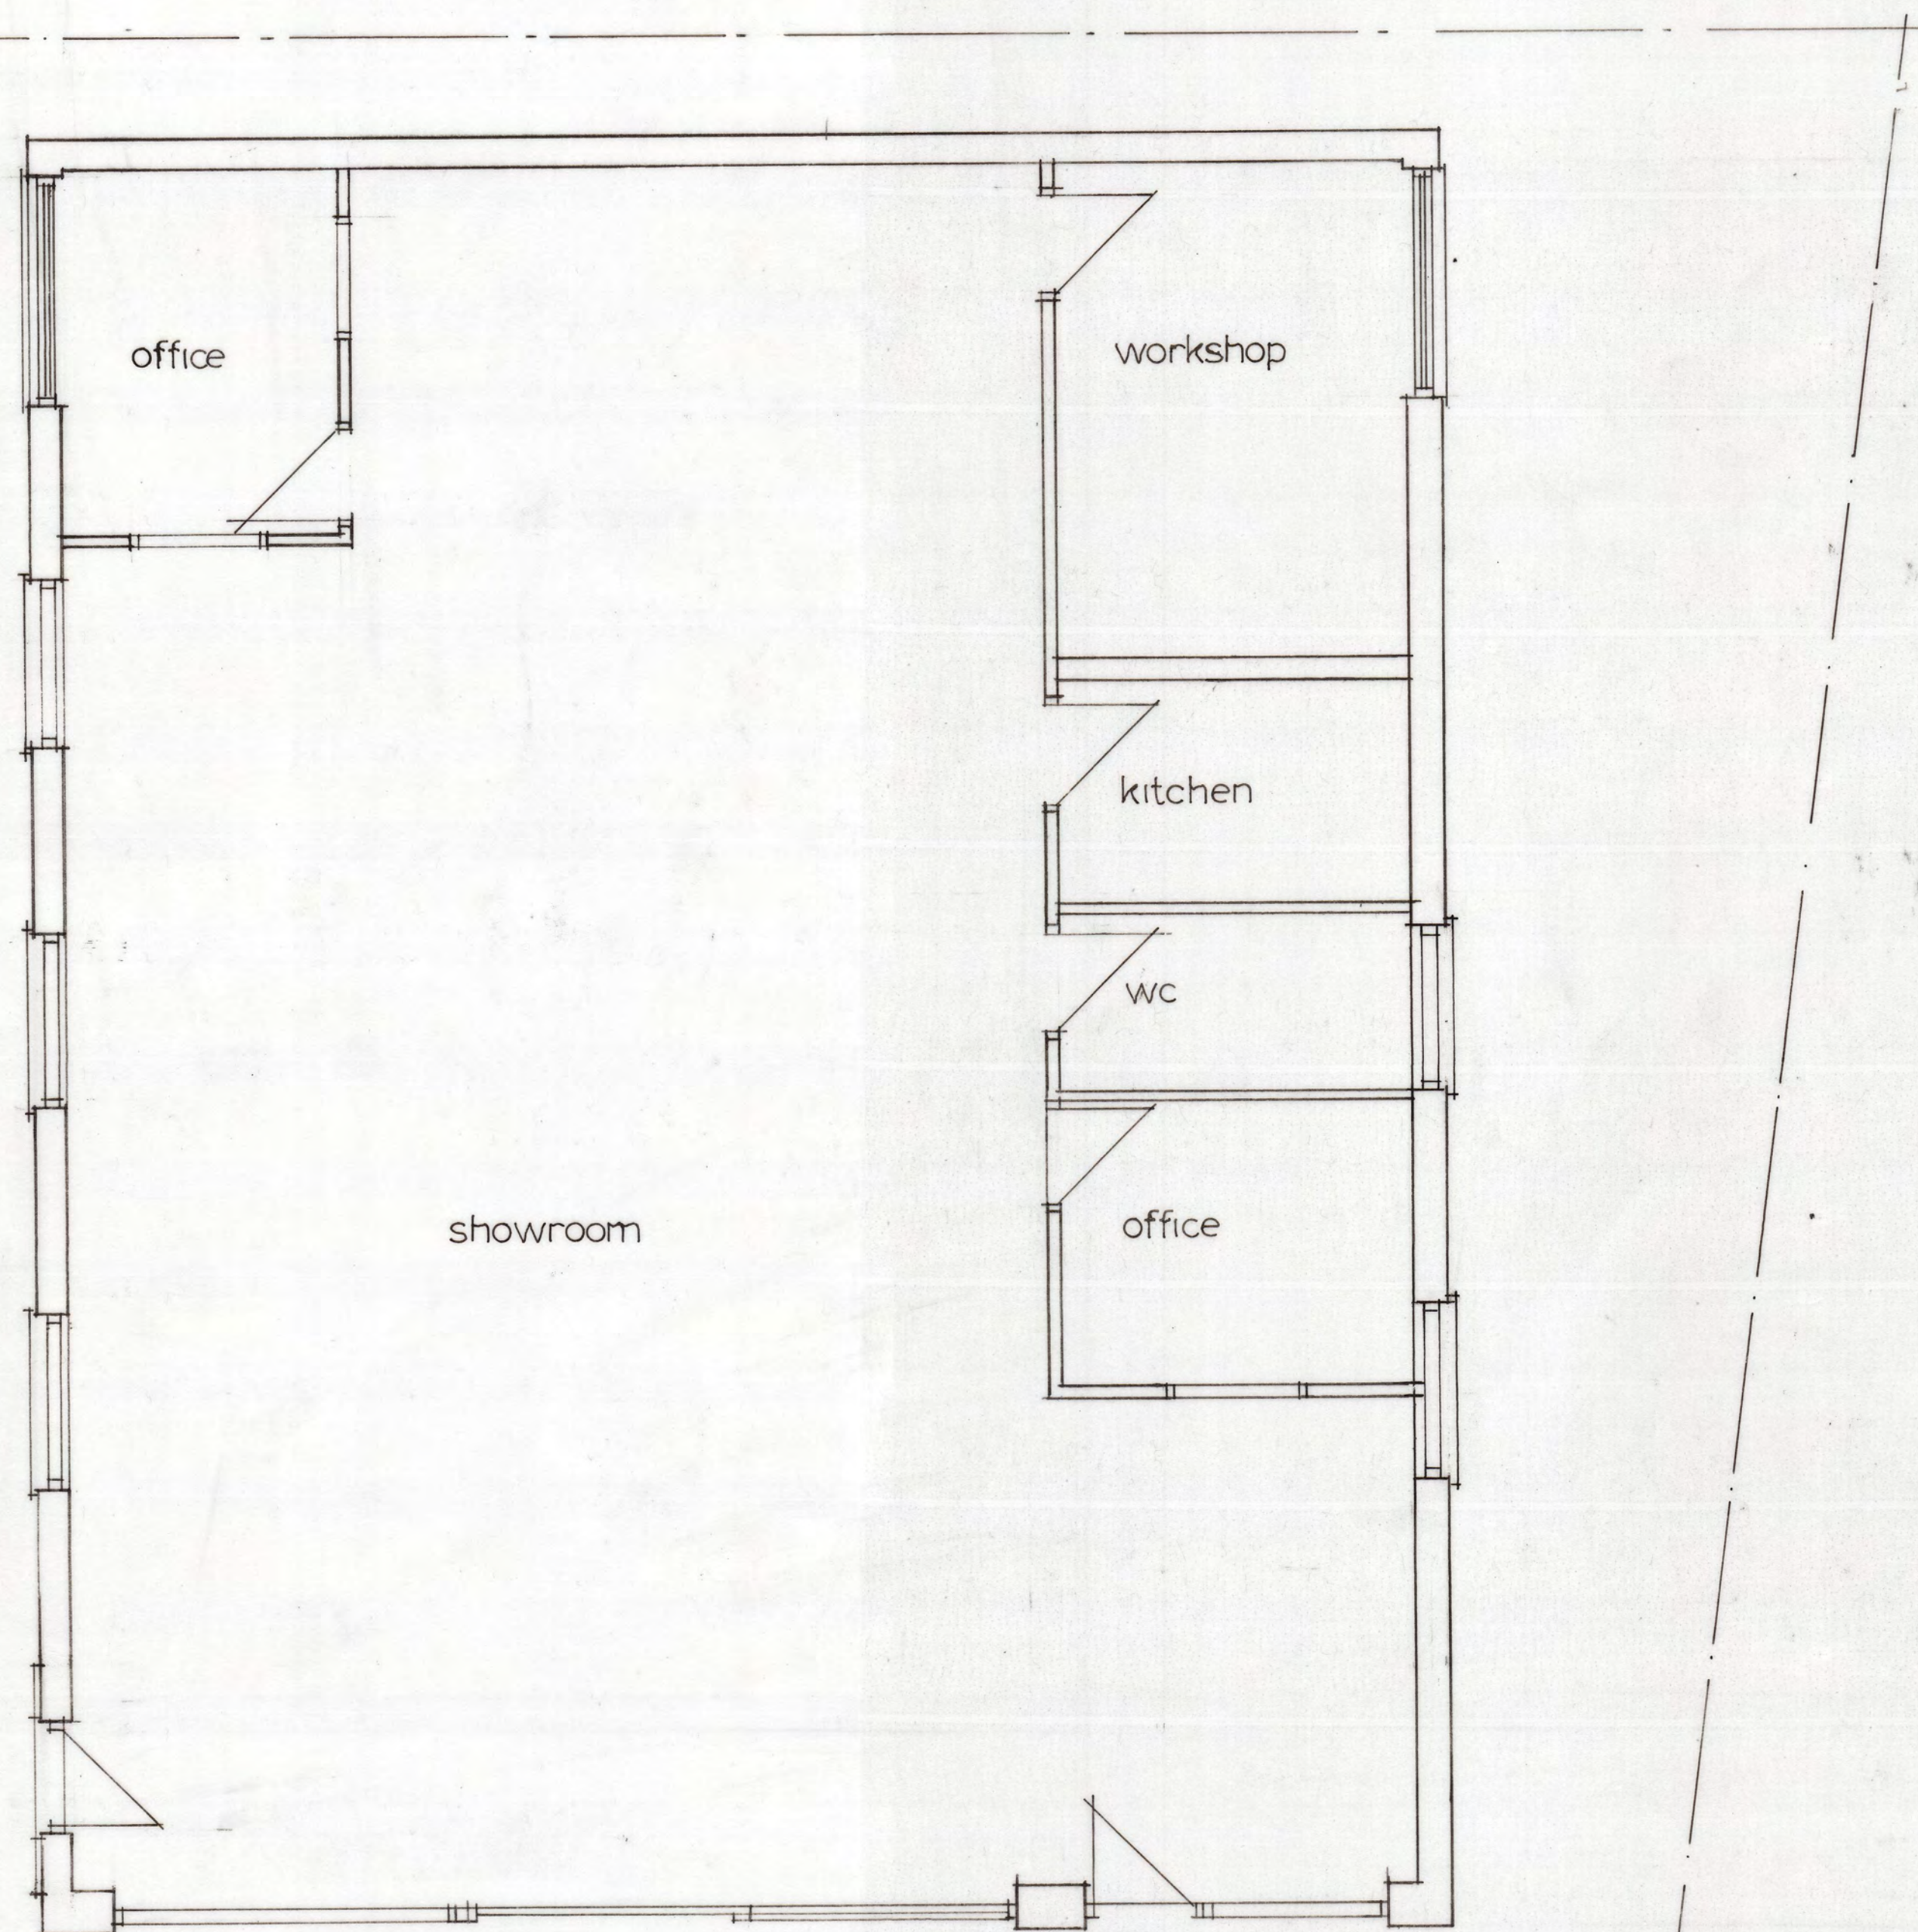

EXISTING FLOOR PLAN 1:50

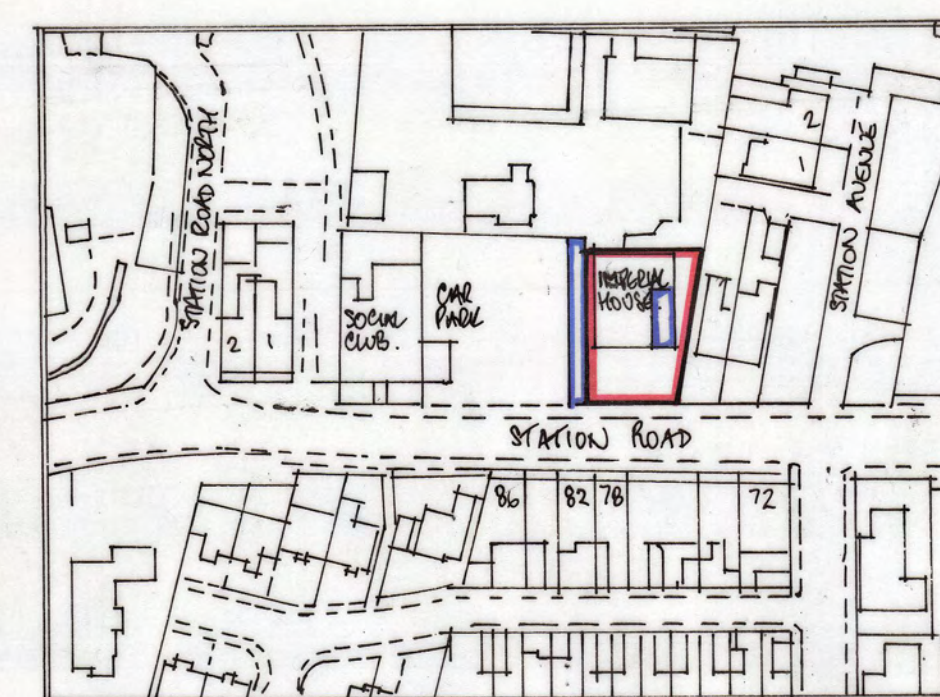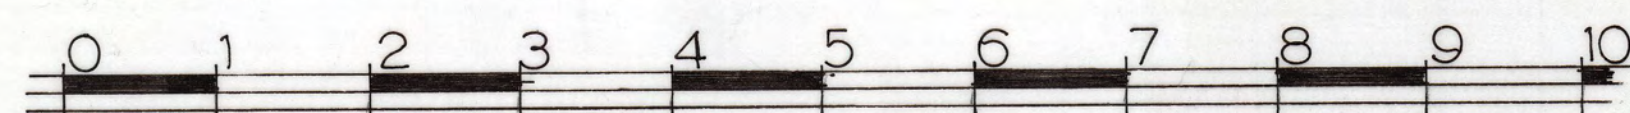

SITE LOCATION PLAN 1:1250

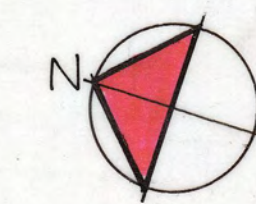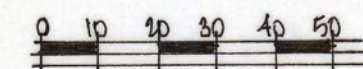

EXISTING PLANS AND ELEVATIONS

project
 'IMPERIAL HOUSE',
 STATION ROAD,
 HETTON-LE-HOLE

client
 Mr R SUTHESWARAN

drawing
 PART CHANGE OF USE OF
 FORMER CAR SHOWROOM
 TO RETAIL STORE

date NOV 2023

scale 1:50, 1:1250

drg no 1031/UTH/1