




EXISTING FRONT ELEVATIONS

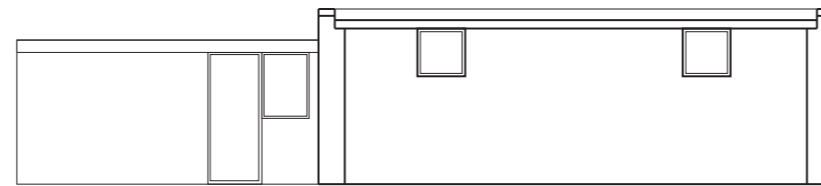


EXISTING REAR ELEVATIONS

 

EXISTING SIDE ELEVATIONS

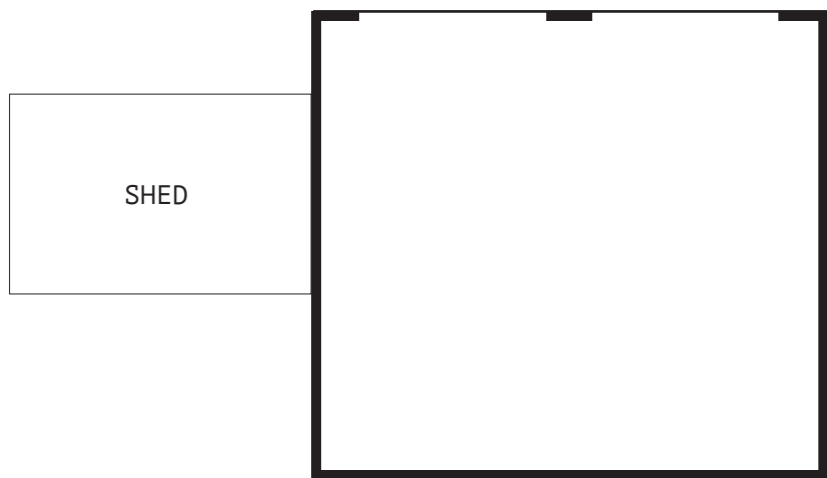

EXISTING FLOOR PLAN

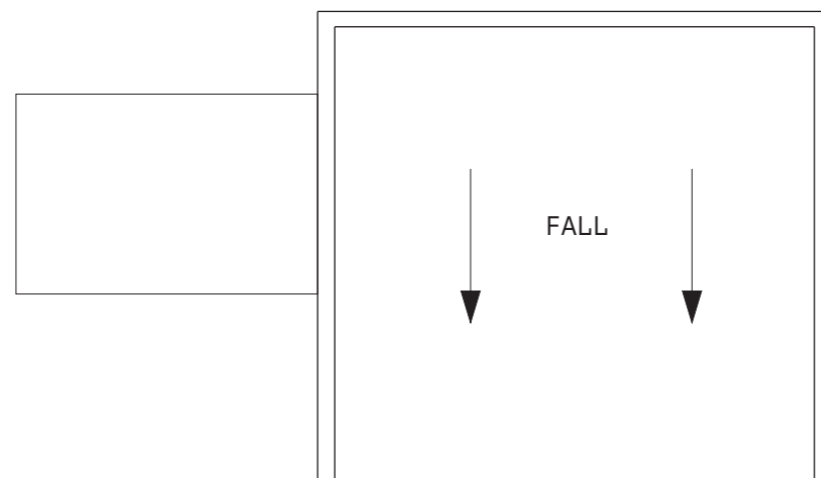


EXISTING ROOF PLAN

Drawing No: JB005  
 Client: JAGDEEP BHACHU  
 Project: CHESILS  
 STANWELL ROAD  
 SL3 9PE  
 Drawing: EXISTING DRAWINGS  
 Scale: 1:100 @ A3  
 Date: JANUARY 2023  
 Drawing by: V S Rayat  
 (Studio One  
 Architecture)

These drawings should be approved by local Authority before works commence on site.

No dimensions to be scaled from this drawing. All dimensions to be checked on site. This drawing is copyright and should not be reproduced without the permission of the Architects.

Tel: +44 7939 948 331  
 Web: www.studio1architecture.com  
 Email: design@studio1architecture.com

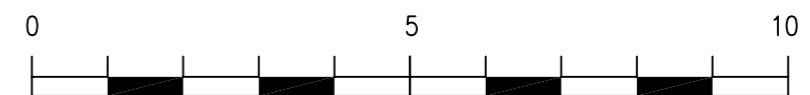

Millimetres Scale 1 to 100