



FRONT ELEVATION AS PROPOSED
129 BRIDGE ROAD, MAIDENHEAD, BERKSHIRE - SL6 8NB

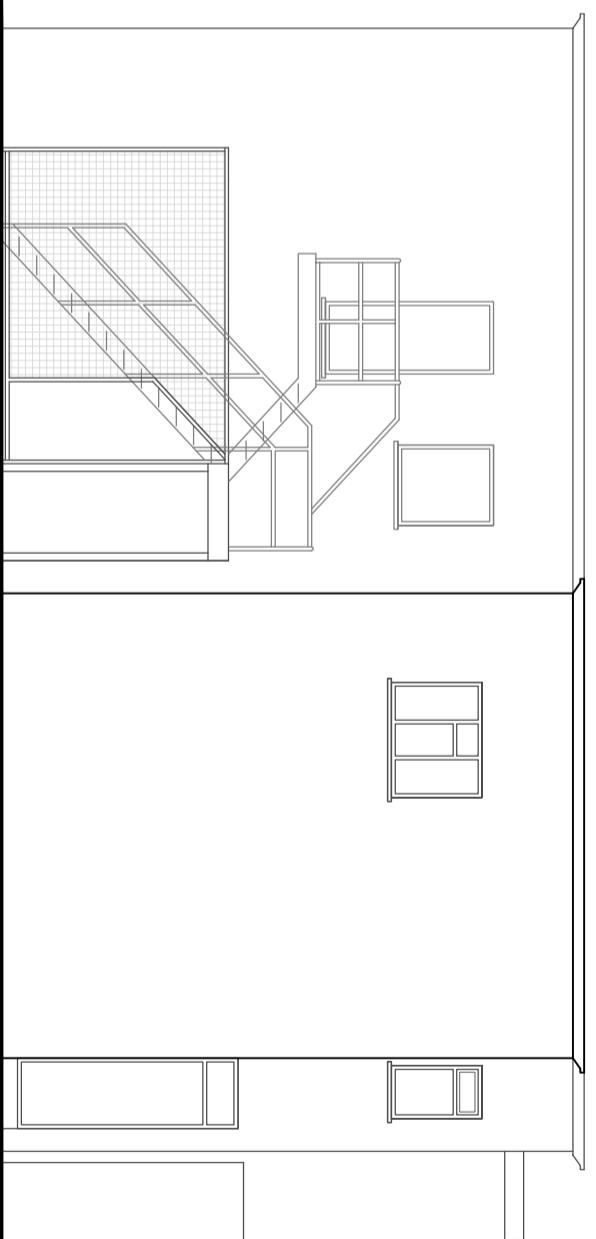

REAR ELEVATION AS EXISTING
129 BRIDGE ROAD, MAIDENHEAD, BERKSHIRE - SL6 8NB

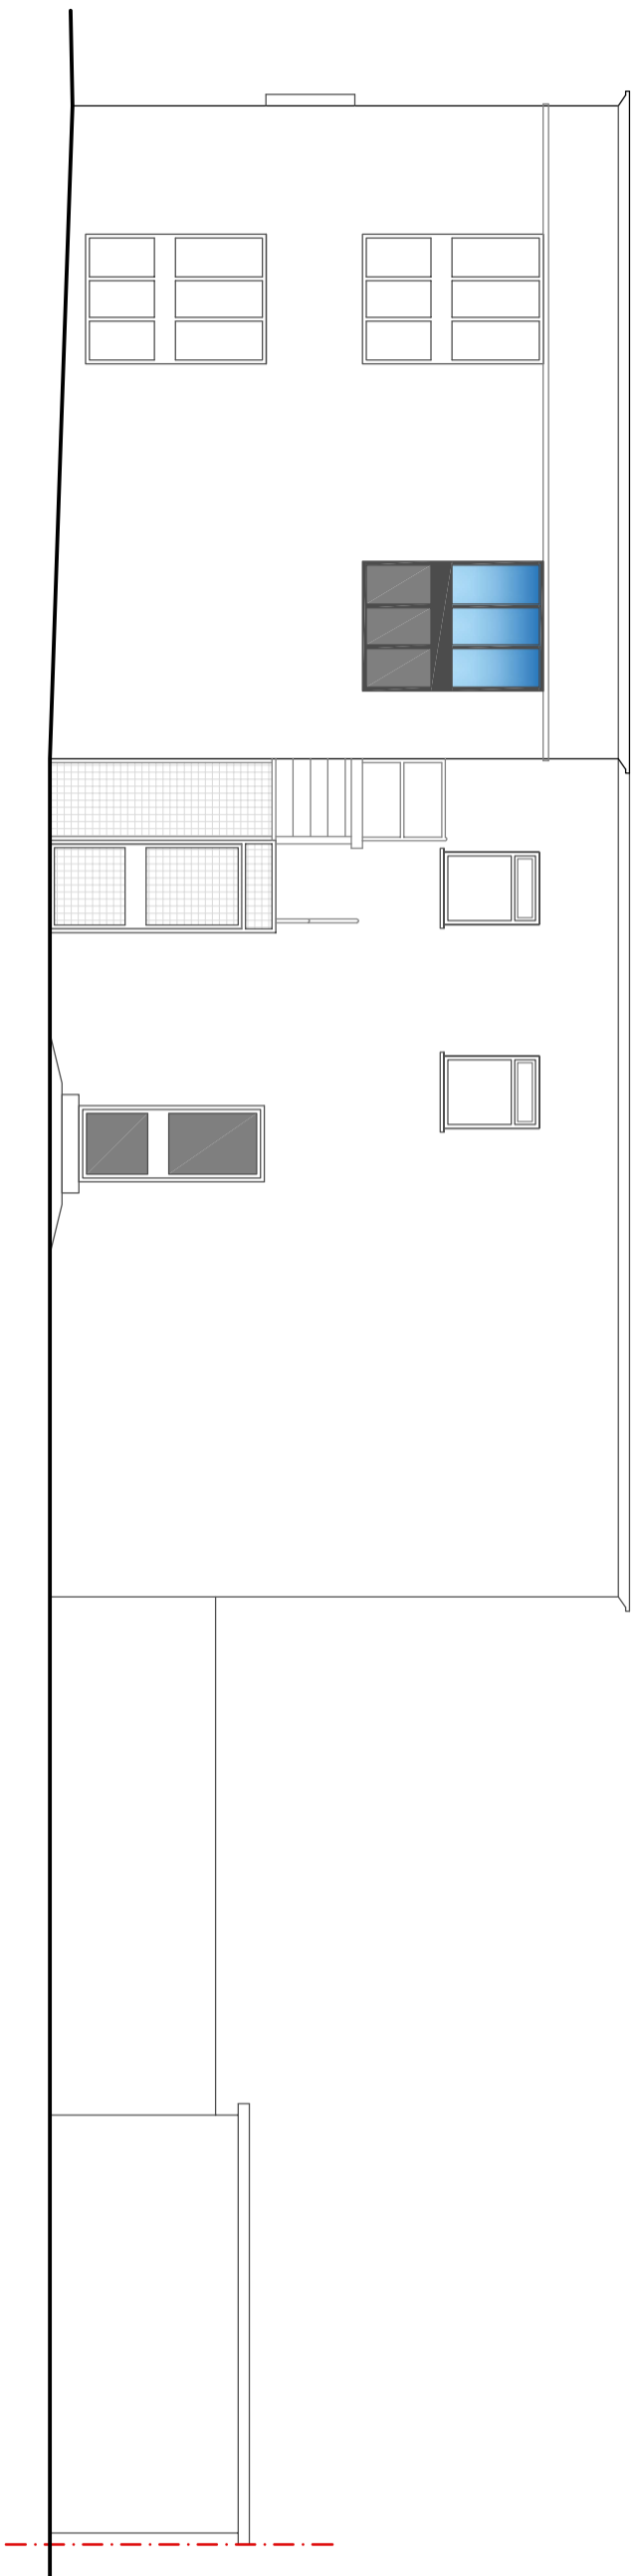

SIDE ELEVATION AS PROPOSED
129 BRIDGE ROAD, MAIDENHEAD, BERKSHIRE - SL6 8NB


NOTES:
PLEASE NOTE THAT BEFORE BUILDING WORKS COMMENCES IT IS THE RESPONSIBILITY OF BUILDER OR OWNER TO SERVE PARTY WALL NOTICES TO ALL NEIGHBOURS
DIMENSIONS TO BE CHECKED ON SITE. CONTRACTOR TO CHECK SITE THOROUGHLY BEFORE WORK STARTS & REPORT ANY DISCREPANCIES.
NOTE: NO CHECK DIMENSIONS OF THE SITE HAVE BEEN TAKEN AND ALL INFORMATION AND DETAILS HAVE BEEN PROVIDED BY THE CLIENT.
NO SITE SUPERVISION IS IMPLIED OR UNDERTAKEN UNLESS OTHERWISE SEPARATELY ARRANGED.
THE DRAWING DOES NOT INDICATE THE EXTENT OF ANY EXCAVATION WORKS AND THE CONTRACTOR IS TO DETERMINE THIS PRIOR TO SUBMITTING A QUOTATION FOR THE WORKS OR COMMENCING ANY WORKS.
THE DRAWING DOES NOT INDICATE OR IMPLY THE STRUCTURAL CONDITION OF THE EXISTING PROPERTY, THE DRAWINGS HAVE BEEN PREPARED FOR ASSISTANCE IN THE PREPARATION OF DETAILS FOR PLANNING AND BUILDING REGULATIONS PURPOSES ONLY. NO CHECK DIMENSIONS HAVE BEEN TAKEN. ALL DETAILS HAVE BEEN PROVIDED BY THE CLIENT.

ARCADIA
DESIGN CONSULTANTS



305 Reading Rd, Wymersley, Berkshire, RG41 5LR
Contact : 07912529720
<http://www.arcadia-design.co.uk/test/>

KEY:
Existing (grey box)
Proposed (yellow box)

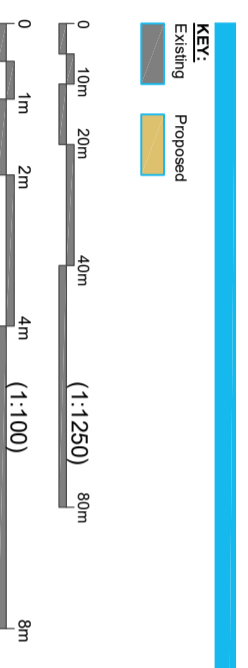

0 10m 20m 40m 80m (1:1250)
0 1m 2m 4m 8m (1:100)

P L A N N I N G I S S U E			
REV.	DATE	DESCRIPTION	SCALE
DWG NO:	PL/A564/14	SCALE	1:100 @ A3
DATE	NOV. 2023	DRAWN BY	MD
PROJECT			DRAWING TITLE
FLAT CONVERSION AT 129 BRIDGE ROAD, MAIDENHEAD - SL6 8NB			PROPOSED ELEVATIONS