




EXISTING GROUND FLOOR PLAN

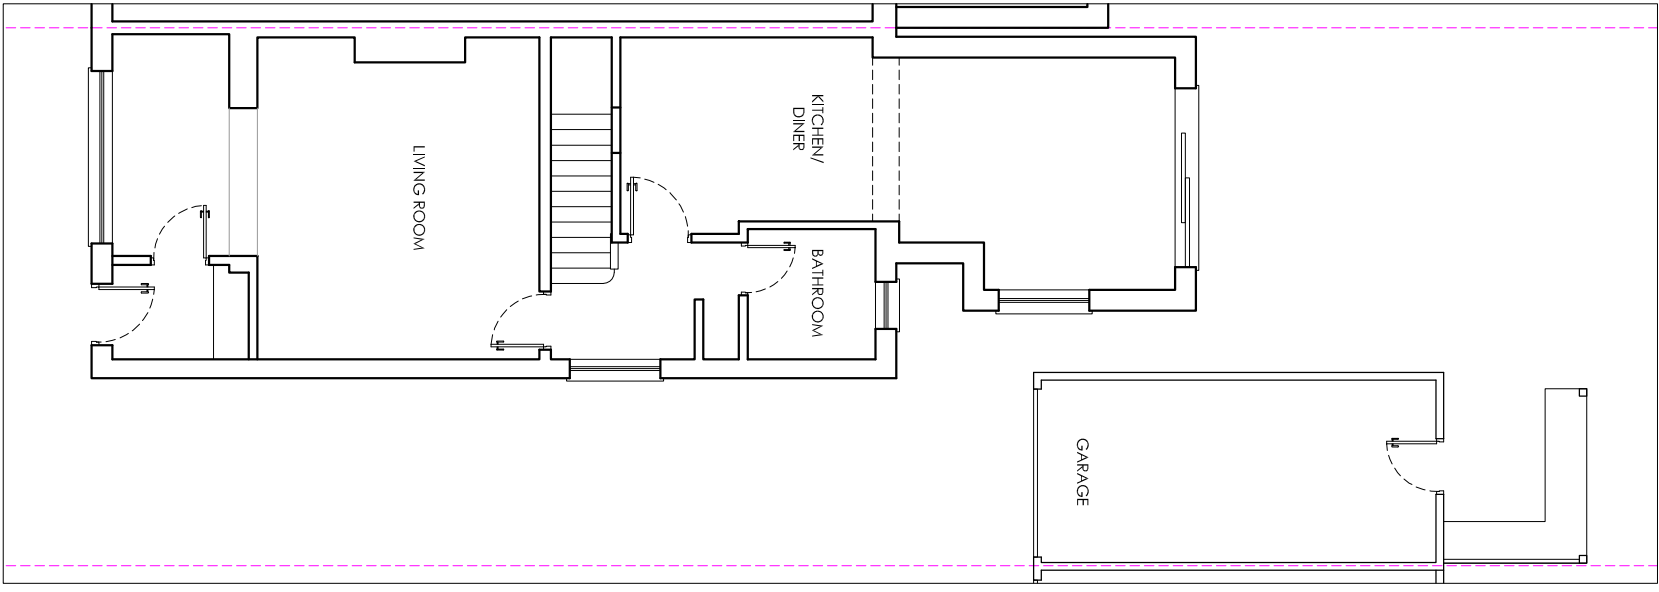



EXISTING FIRST FLOOR PLAN

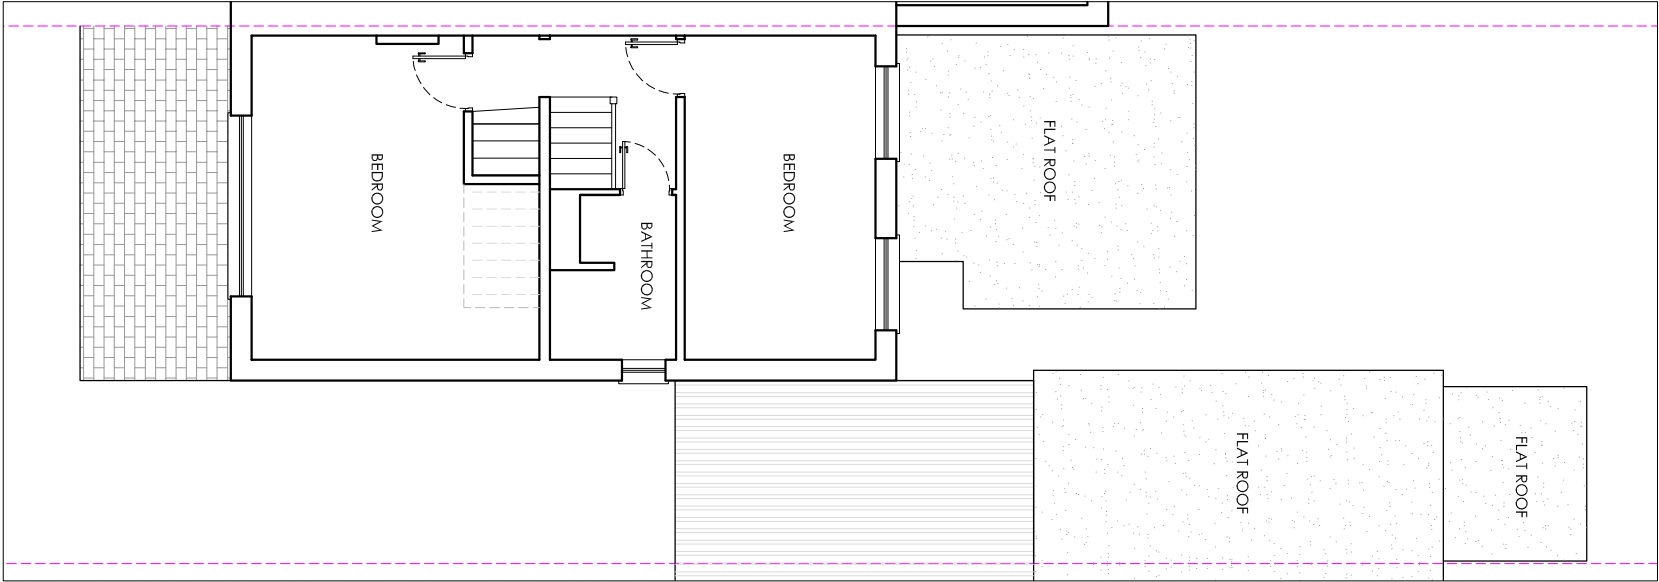

EXISTING SECOND PLAN

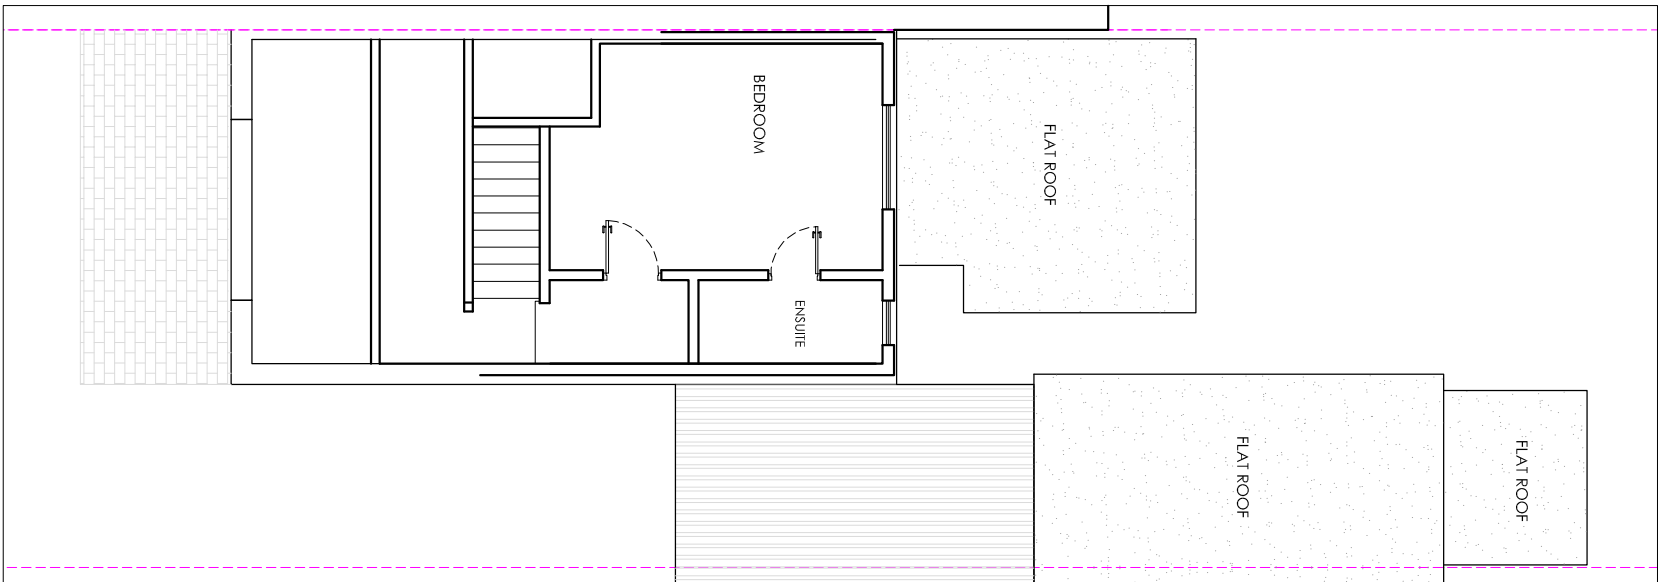

EXISTING ROOF PLAN

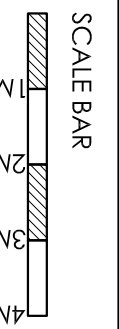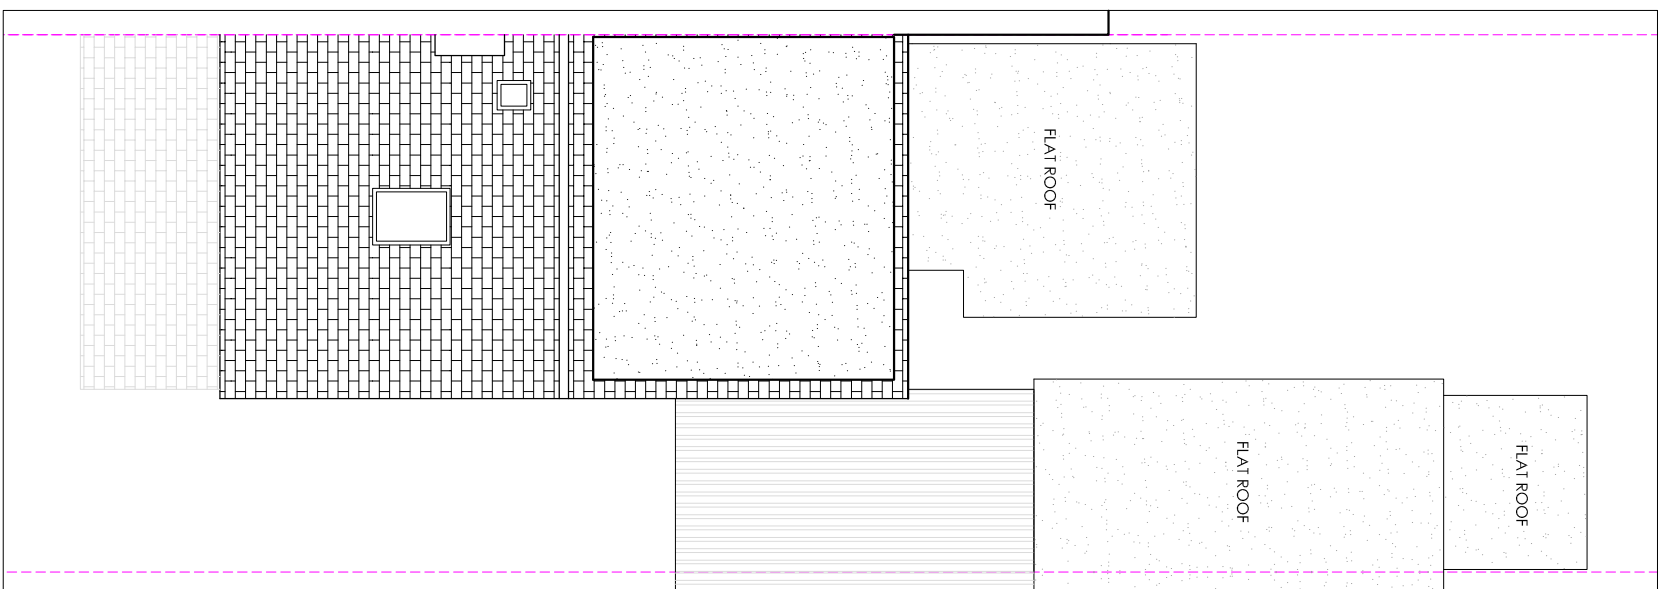

Notes:
 The building contractor is responsible for verification of all dimensions on site.
 Any works carried out prior to Local authority consent (both planning and building control) is the responsibility of the contractor.

© Copyright 'Kudos Plan & Design Ltd' 2020

EXISTING PLANS

Customer name & site address:

Works:

Multiple Works

15 Rockfield Avenue
 SG12 0RG

Council: East Hertfordshire District

Date: 20th September 2023

Scale: 1:100 @ A3

Dwg No: ROCK/2023/01

- KUDOS -
- PLAN & DESIGN -

WWW.KUDOSPLANS.CO.UK

info@kudosplans.co.uk

T: 07904585920

