




PROPOSED GROUND FLOOR PLAN

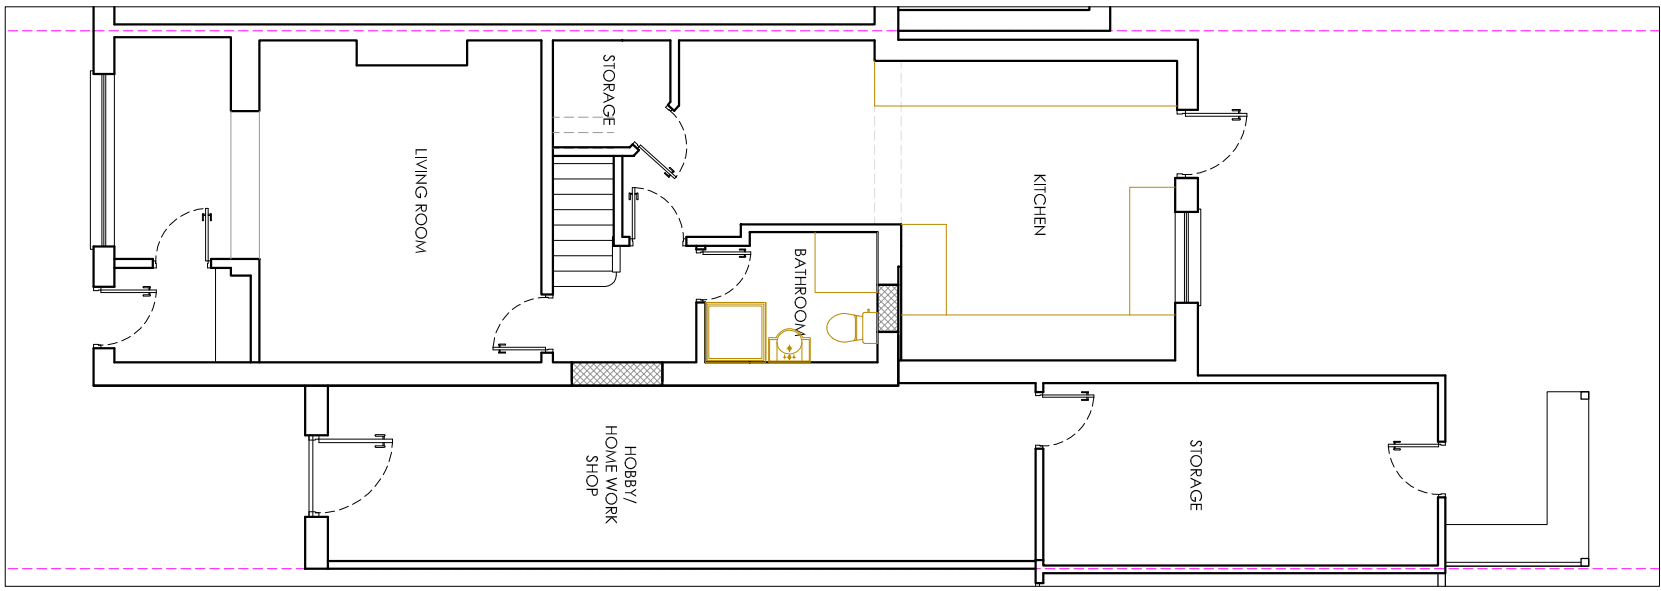



PROPOSED FIRST FLOOR PLAN

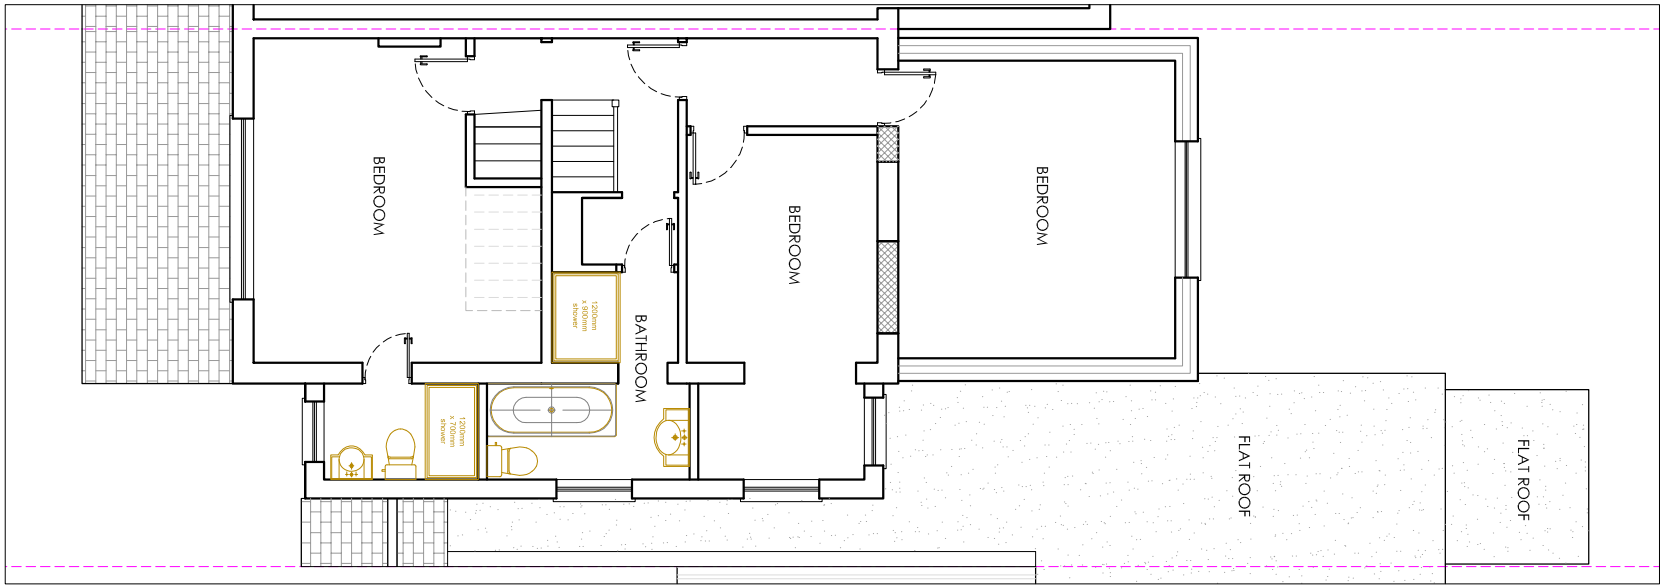

PROPOSED SECOND FLOOR PLAN

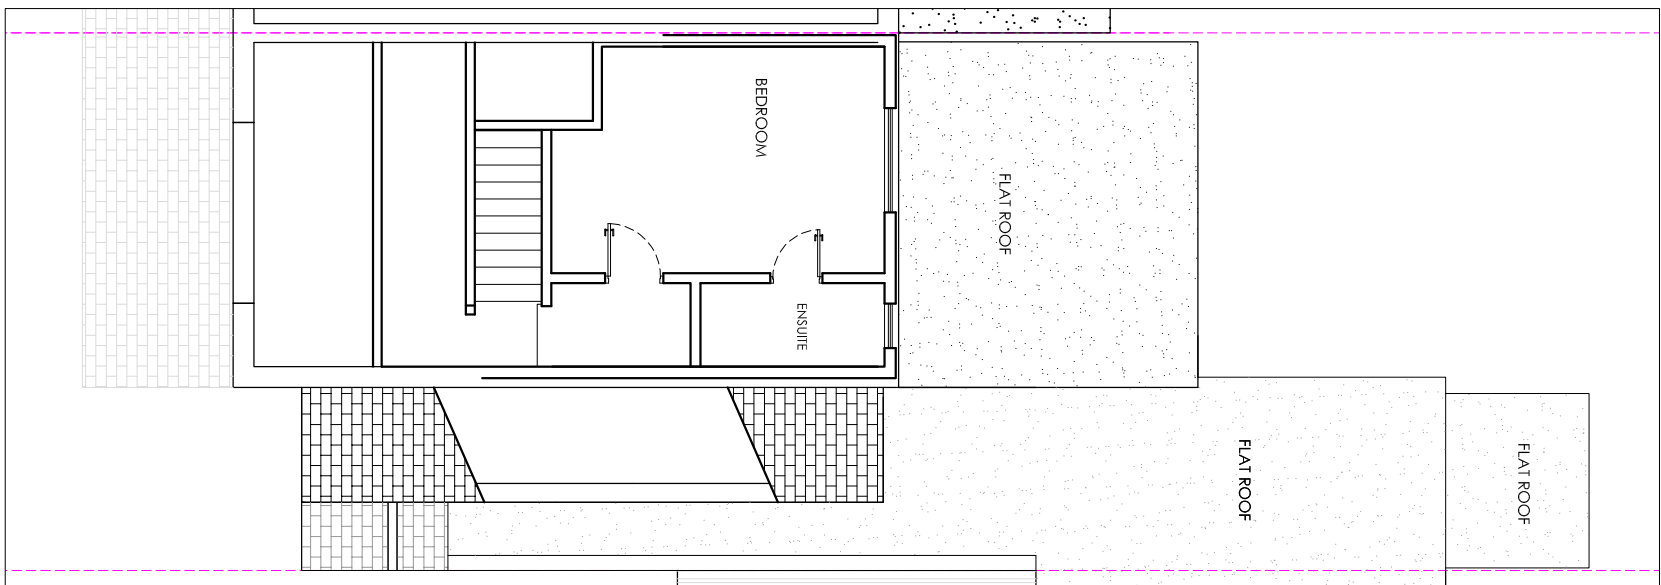

PROPOSED ROOF PLAN

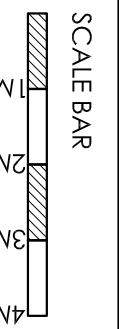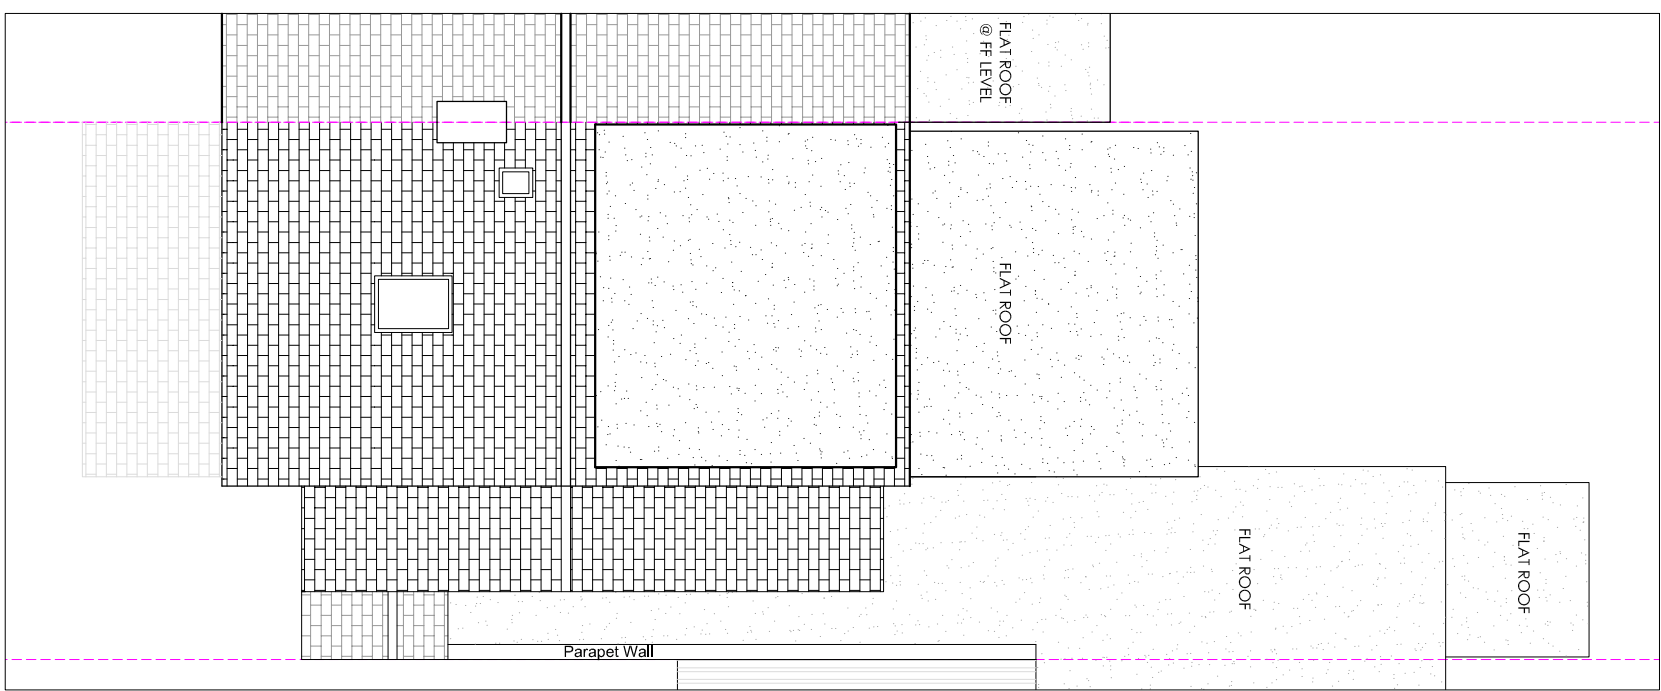

Notes:  
 The building contractor is responsible for verification of all dimensions on site.  
 Any works carried out prior to Local authority consent (both planning and building control) is the responsibility of the contractor.

© Copyright 'Kudos Plan & Design Ltd' 2020

PROPOSED PLANS

Customer name & site address:

Works:  
 Multiple Works

15 Rockfield Avenue  
 SG12 0RG

Council: East Hertfordshire District

Date: 14th November 2023

Scale: 1:100 @ A3

Dwg No: ROCK/2023/03

**- KUDOS -**  
**- PLAN & DESIGN -**  
 WWW.KUDOSPLANS.CO.UK  
 info@kudosplans.co.uk  
 T: 07904585920