



Existing Site Plan

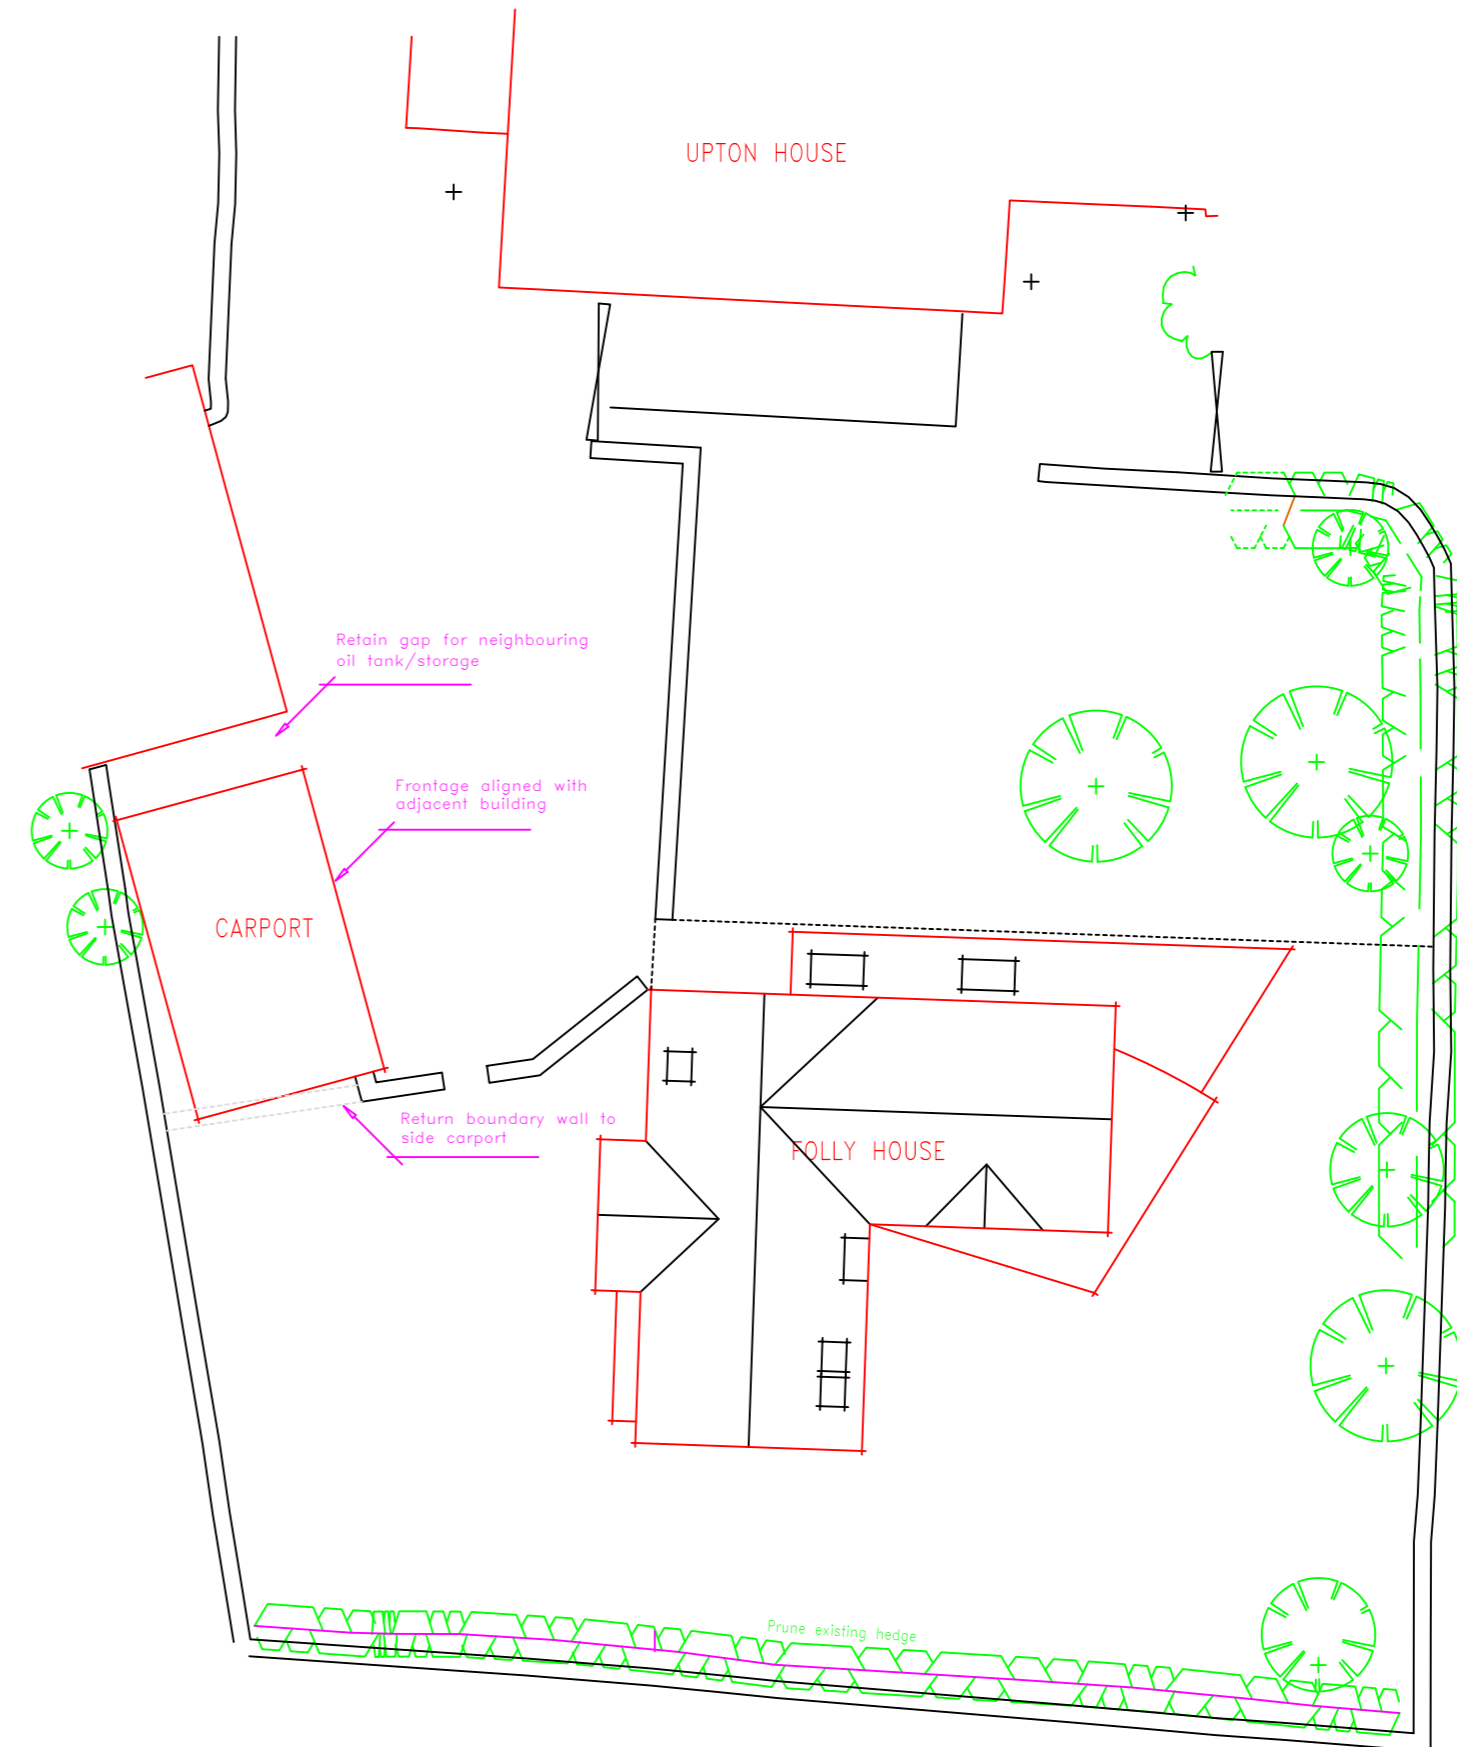

Proposed Site Plan

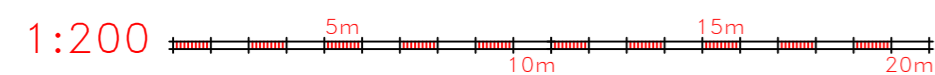

2310/2 - Site plans

Folly House
Meysey Hampton
Glos
GL7 5HL

CLIENT: Mr & Mrs K Seville
SHEET NO: 2310/2
SCALE: 1:200
DATE : Oct 2023
REV: A

Corinium Architectural Services
64 Queen Elizabeth Road
Cirencester, Glos, GL7 1DJ
Tel: 01285 65 85 65
E-Mail: Info@CoriniumAS.co.uk