


| rev | date | description |
|-----|------|-------------|
| - | - | - |

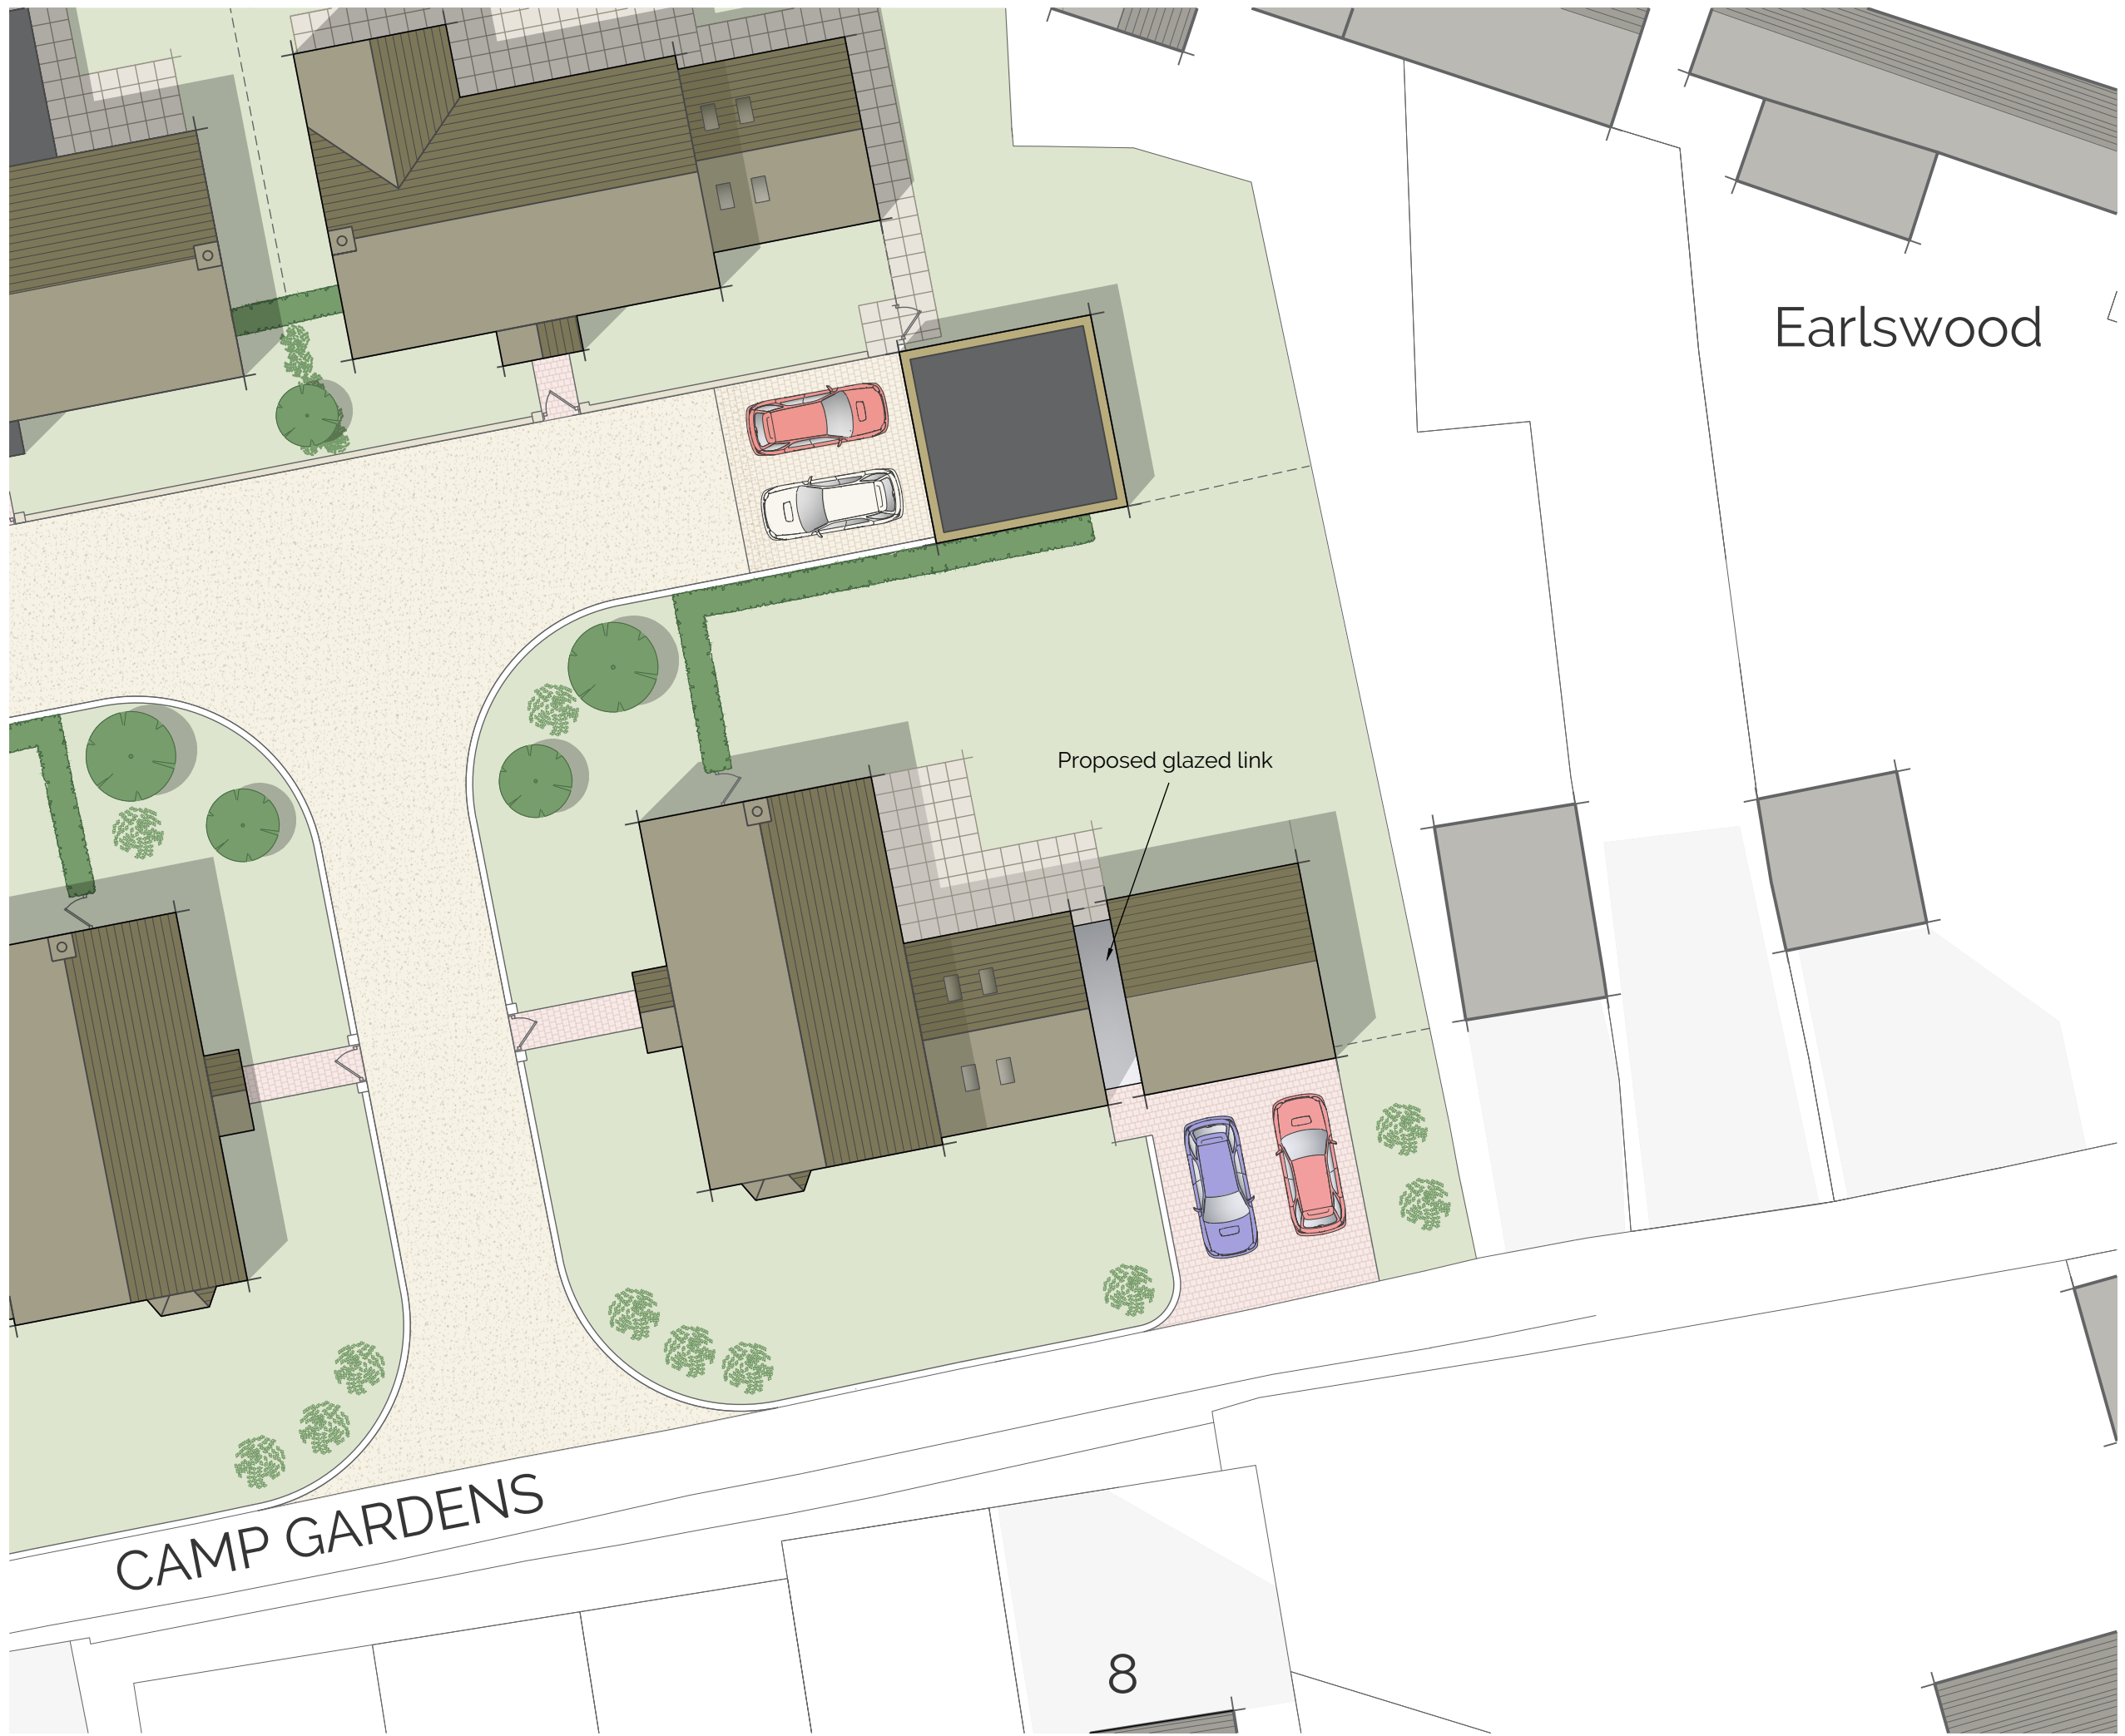

Earlswood

Proposed glazed link

CAMP GARDENS

8



Planning ■ Design ■ Development

| contact | address |
|--|--|
| tel: 01242 898368 email: info@brodieplanning.co.uk web: www.brodieplanning.co.uk | The Stables, Manor Farm Courtyard Southam Lane, Southam, Cheltenham, Glos, GL52 3PB. |

| client | ref: |
|-------------------|------|
| Mr Peter Williams | 3158 |

project description
Installation of glazed link

location
Snowdrops, Camp Gardens,
Stow-on-the-Wold, Gloucestershire, GL54 1DQ

title
Proposed Site Plan

| drawing number | scale | date |
|----------------|------------|-----------|
| 3158-002 | 1:200 @ A3 | Oct' 2023 |

| status | revision |
|-----------------|----------|
| PLANNING | Ø |

This drawing is the copyright of Brodie Planning Associates Ltd and should not be reproduced in whole/part or in any other manner unless having received written permission. NOTES: do not scale from this drawing (other than for planning purposes). please use figured dimensions only and report any discrepancies immediately. Planning drawings must not be used for construction or manufacturing purposes. Building regulations approval and other statutory consents (i.e. party wall agreements, build over/near notices, diversions/removal of utilities etc.) should be sought prior to construction where required. The client should become familiar with their duties under The Construction (Design & Management) Regulations (CDM 2015).