



Alterations to Bow House

Client Name: Mr R Banham Drawing Name: Existing Plans

Site Address: Bow House Bow Lane Bourton-on-the-Water GL54 2DJ


Print Size: A1 Project No: 23\_053 Drawing No: 0015

Status: Planning Revision: A


Drawing Scale:  
1:5 = 0.25m 1:25 = 1.25m 1:200 = 10.0m 1:1000 = 50.0m  
1:10 = 0.5m 1:50 = 2.5m 1:250 = 12.5m 1:1250 = 62.5m  
1:20 = 1.0m 1:100 = 5.0m 1:500 = 25.0m 1:2500 = 125m

Check scale by measuring line above  
Do not scale from this drawing. Refer to figured dimensions only. Drawing copyright of Ashleigh Clarke Architects Limited. Company registered in England and Wales (Company No. 13275847)


Change Manager:  
Change Description By

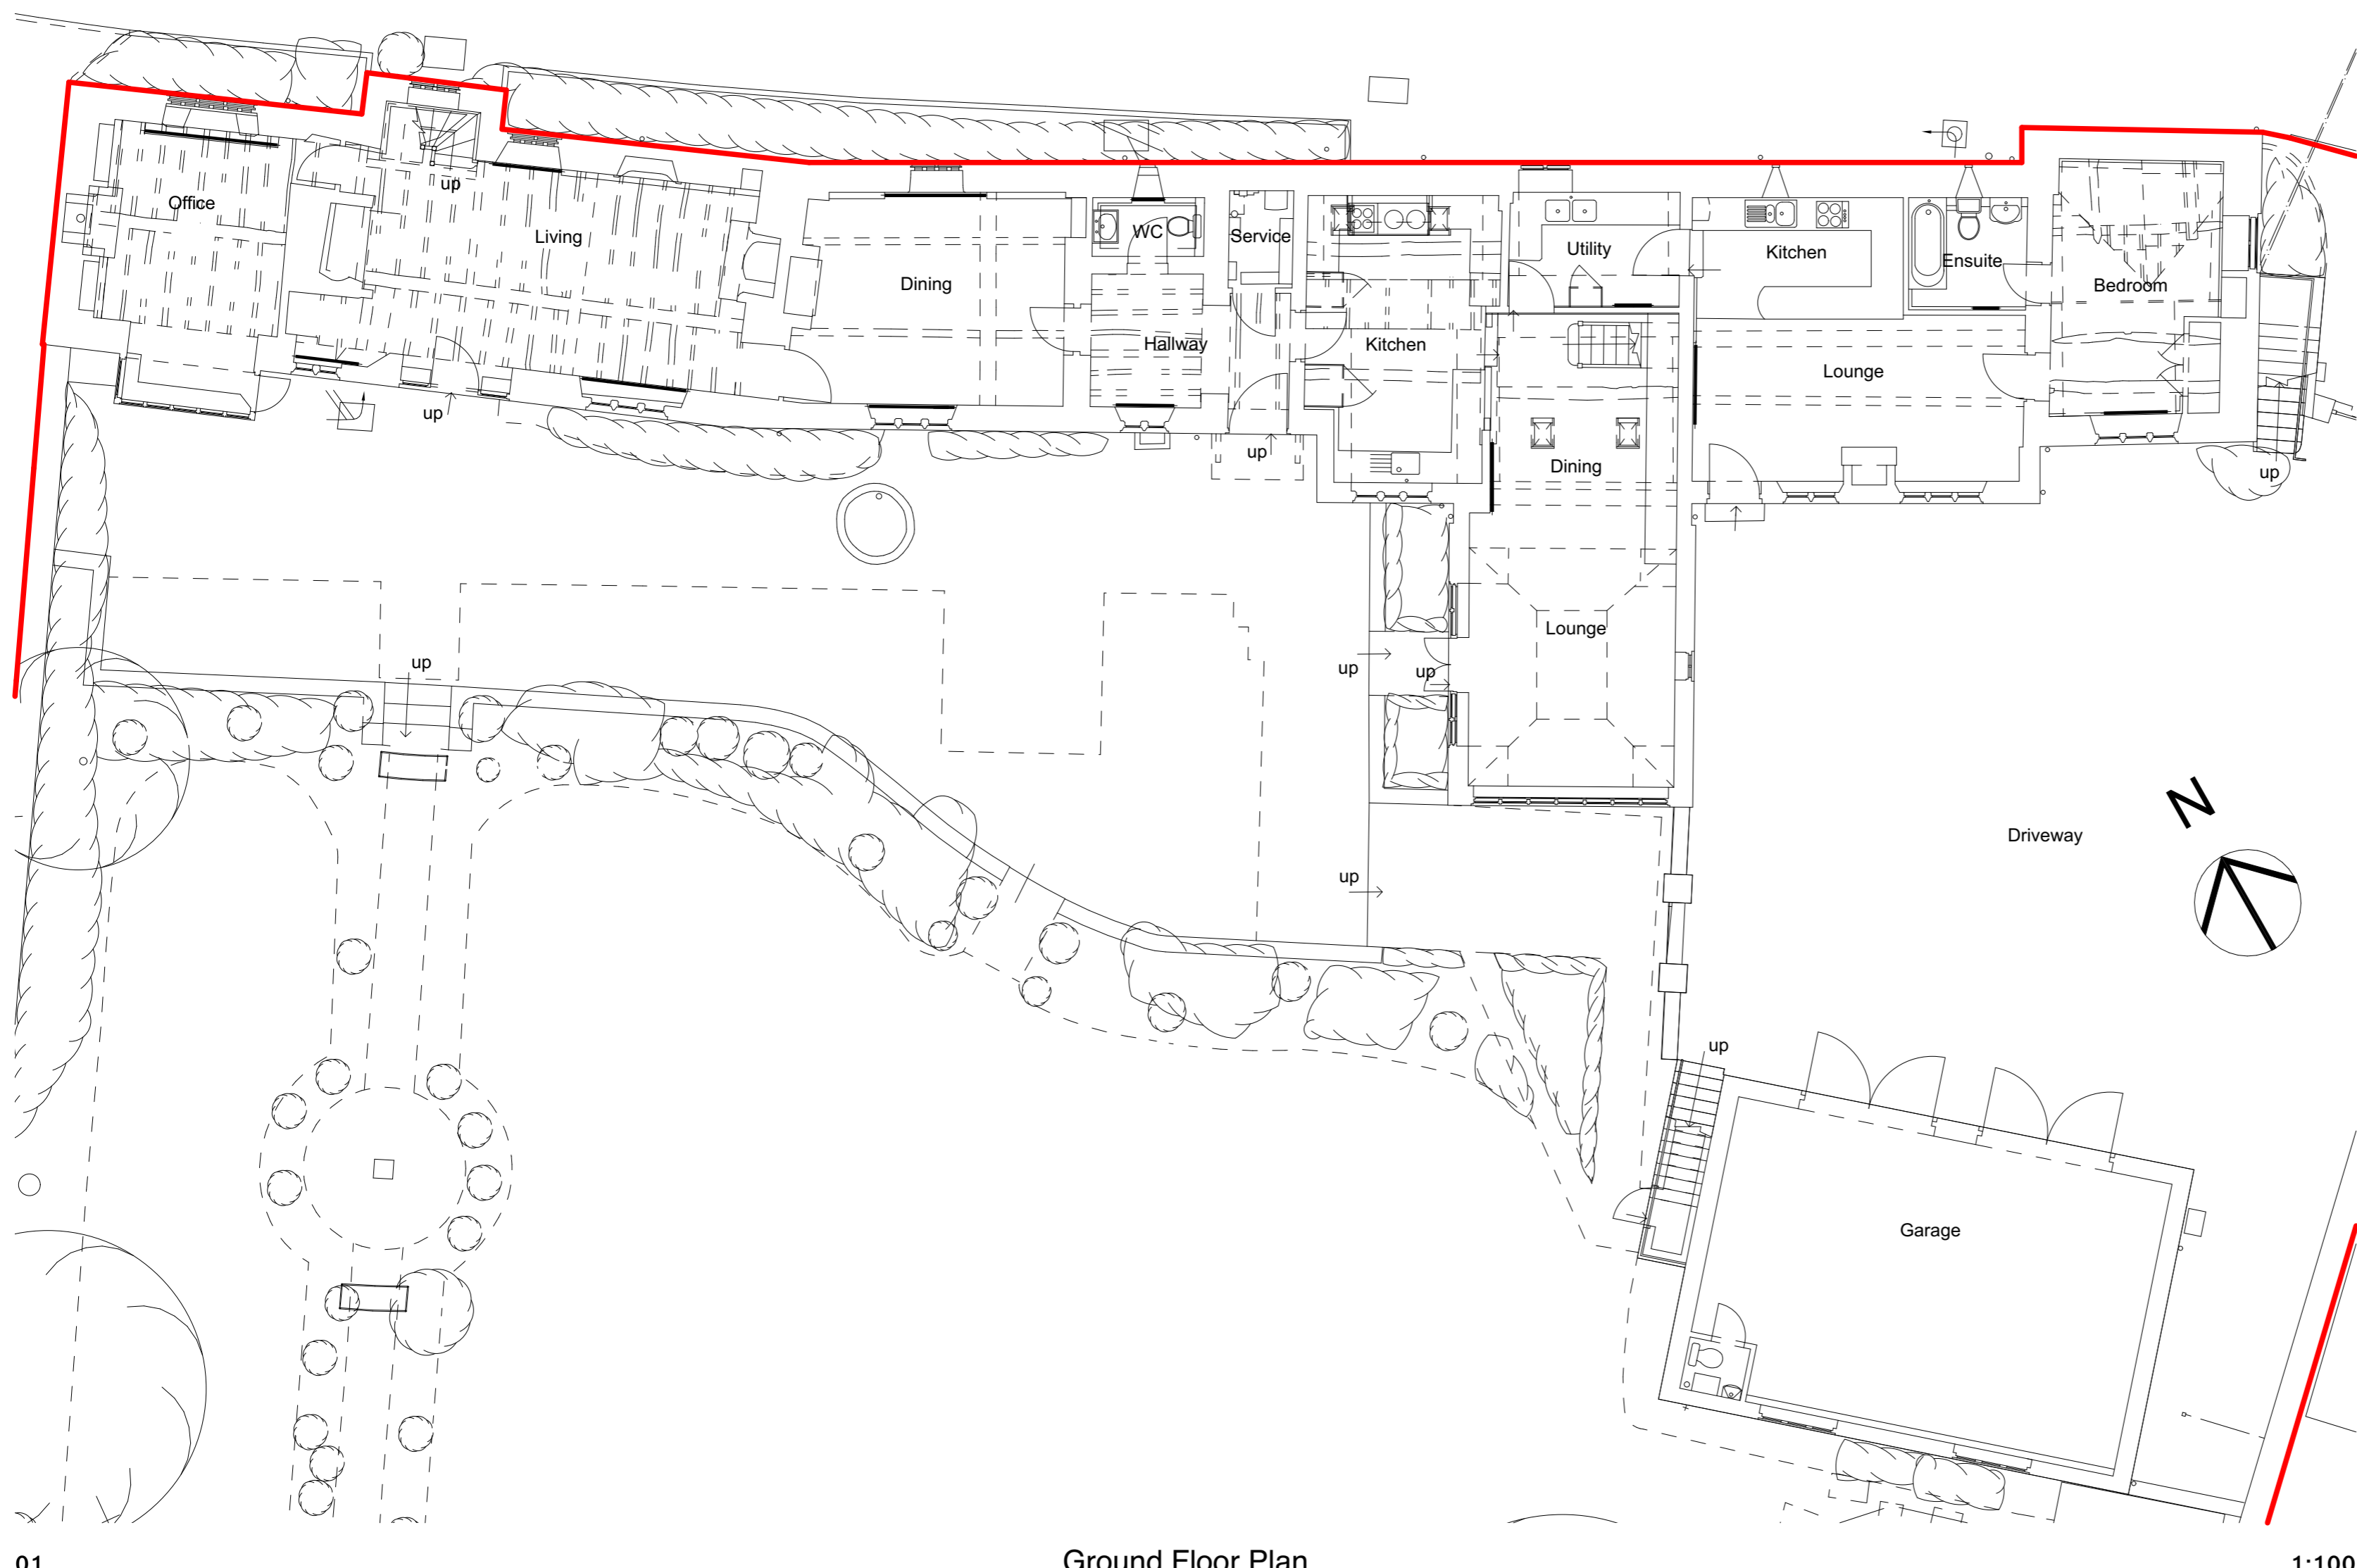


01 Ground Floor Plan 1:100

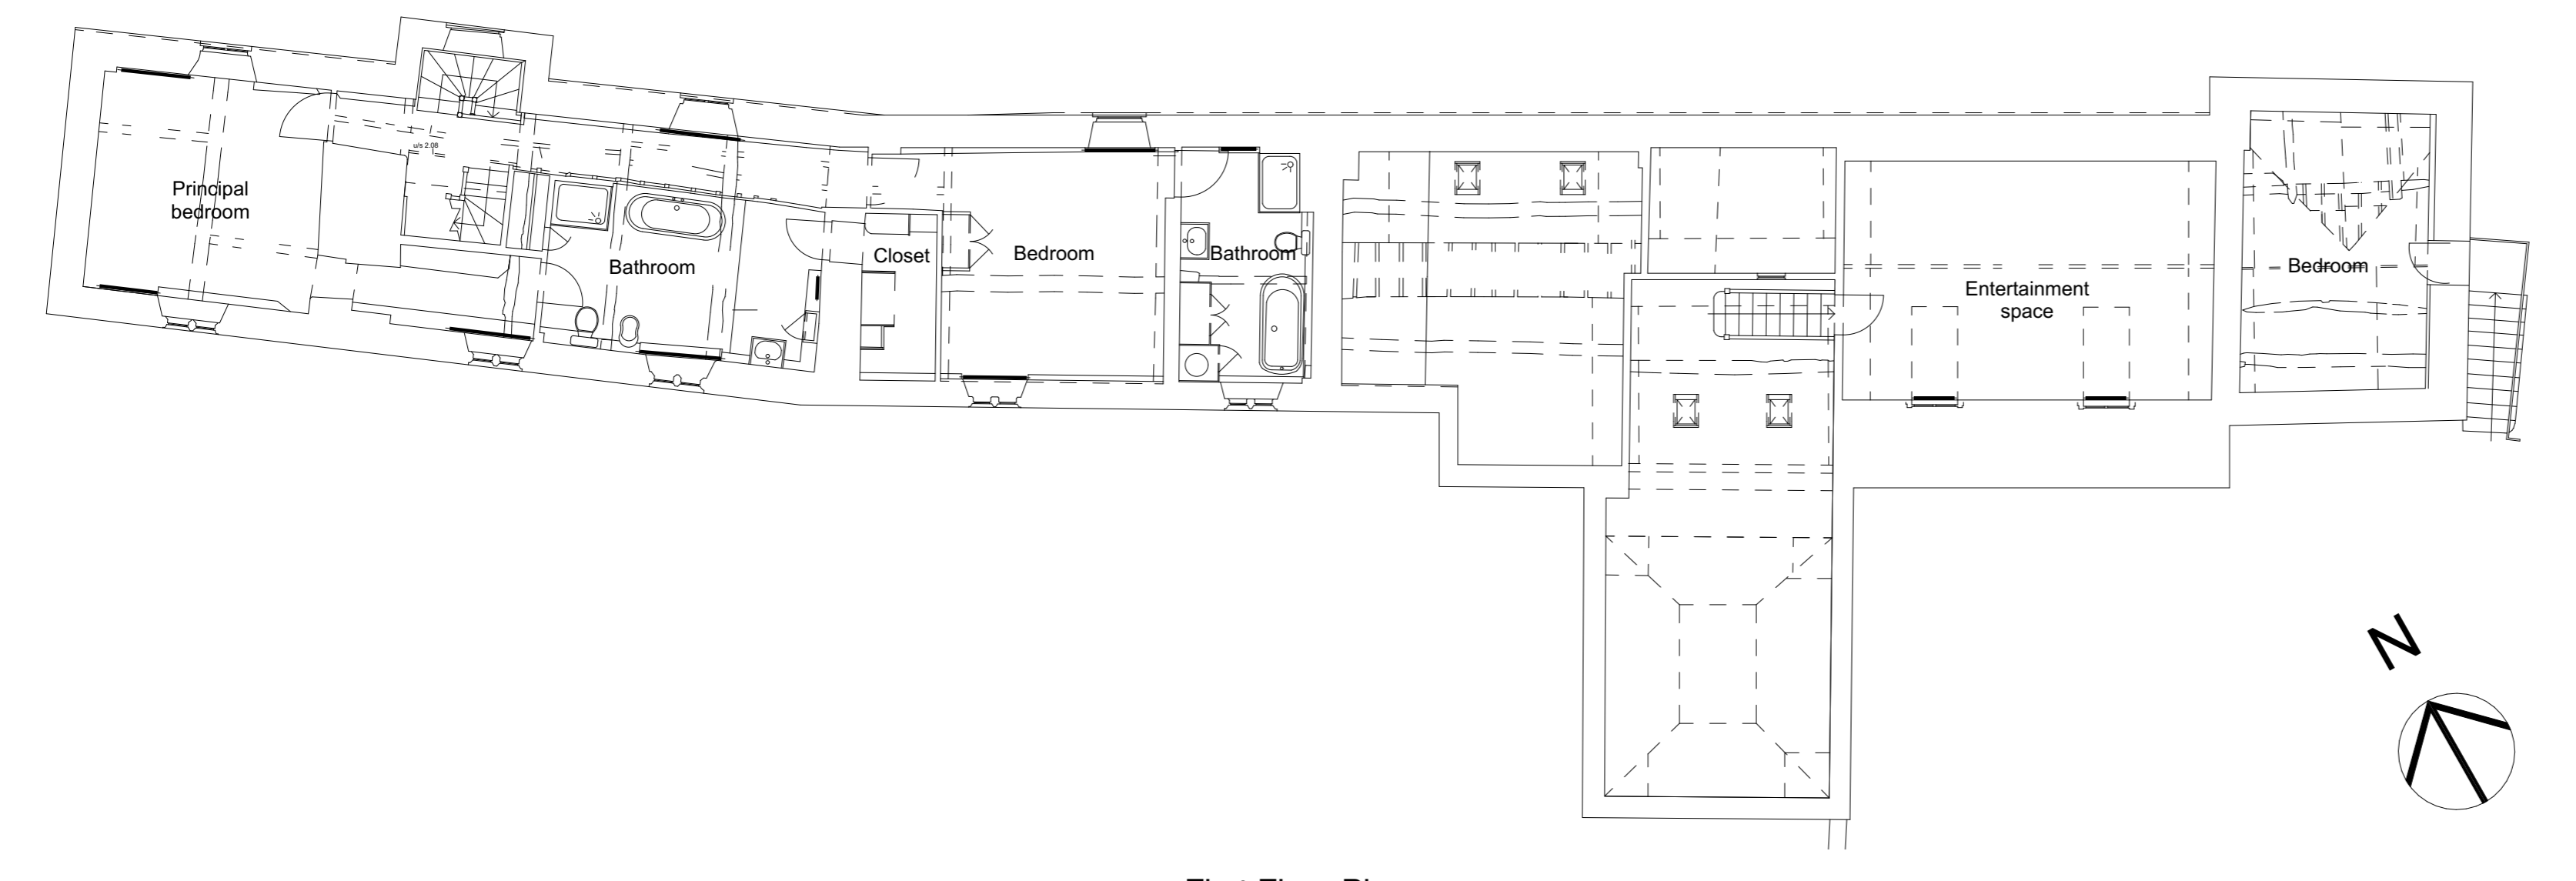

02 First Floor Plan 1:100

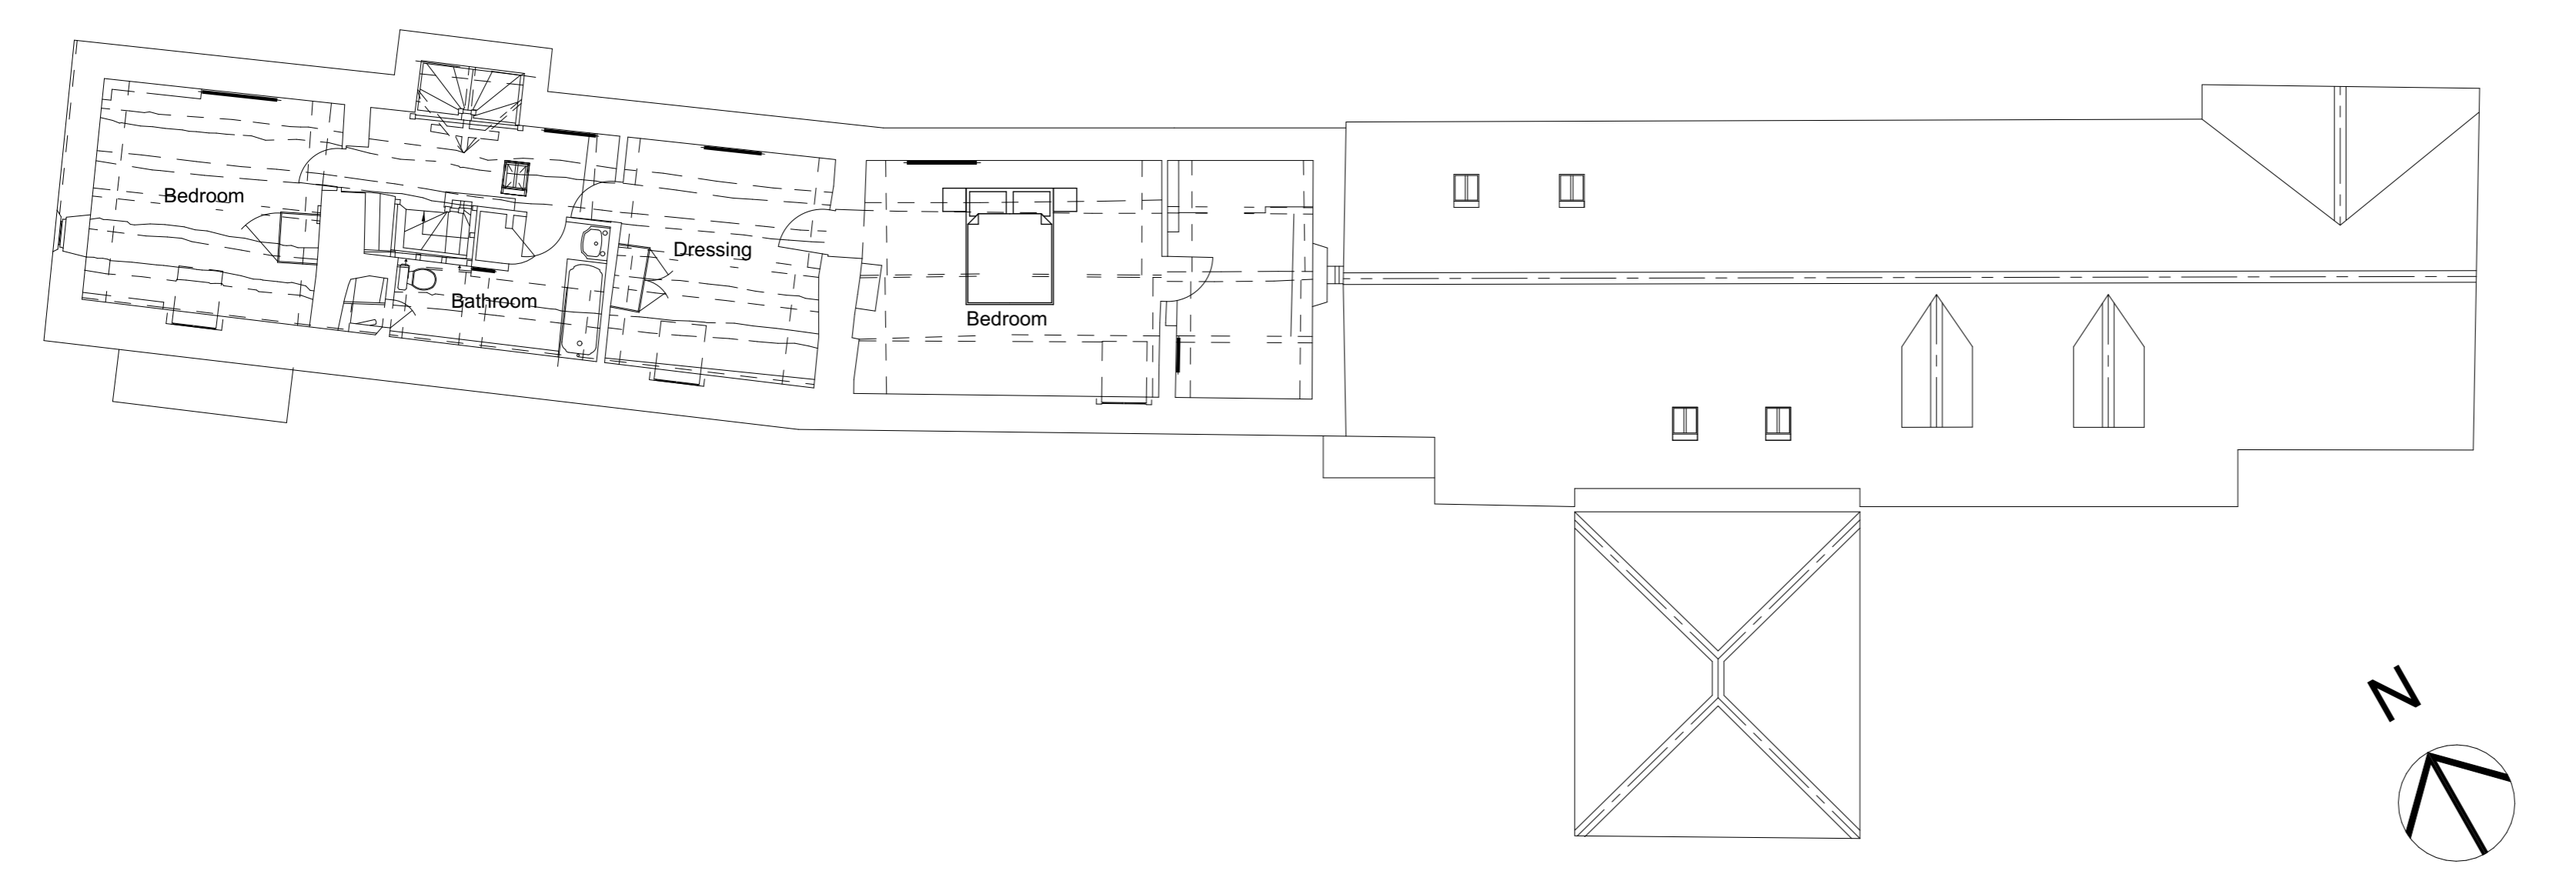

03 Second Floor Plan 1:100

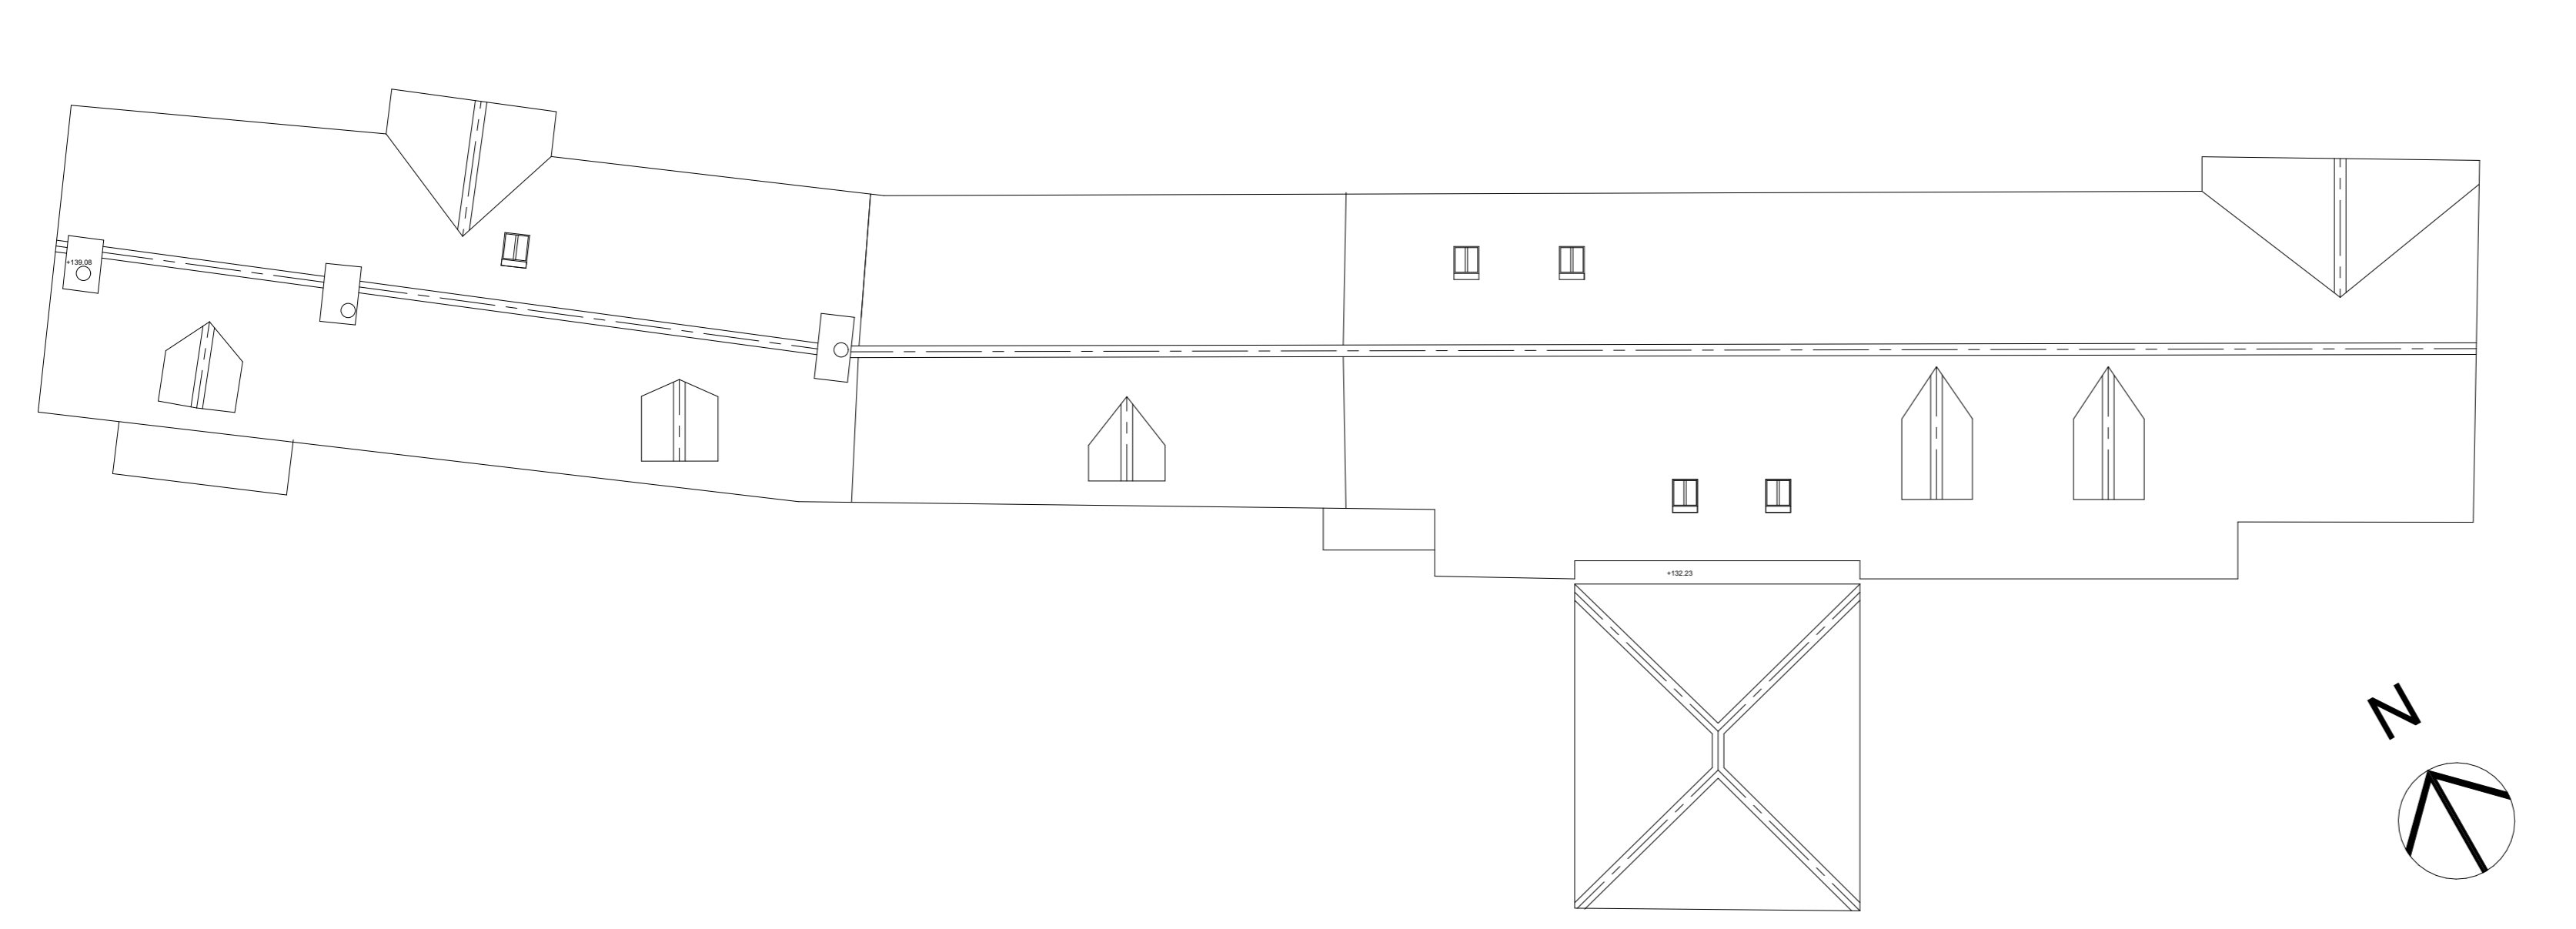

04 Roof Plan 1:100

Rev	Issue Status	Date	By	Chg
A	Planning	19/11/2023	AC	AC

Contact:  
e. info@ashleighclarkearchitects.com  
t. 01451 828 419  
w. ashleighclarkearchitects.com

Office:  
Cotswold Business Centre  
2 A P Ellis Road  
Upper Rissington  
Cheltenham  
GL54 2QB