



Alterations to Bow House

Client Name: Mr R Banham
Drawing Name: Proposed Plans

Site Address: Bow House Bow Lane Bourton-on-the-Water GL54 2DJ


Print Size: A1
Project No.: 23_053
Drawing No.: 0055

Status: Planning
Revision: A


Drawing Scale:
1:5 = 0.25m
1:10 = 0.5m
1:20 = 1.0m
1:25 = 1.25m
1:50 = 2.5m
1:100 = 5.0m
1:200 = 10.0m
1:250 = 12.5m
1:500 = 25.0m
1:1000 = 50.0m
1:1250 = 62.5m
1:2500 = 125m

Check scale by measuring line above
Do not scale from this drawing. Refer to figured dimensions only. Drawing copyright of Ashleigh Clarke Architects Limited. Company registered in England and Wales (Company No. 1227847)


Change Manager:
Change Description By

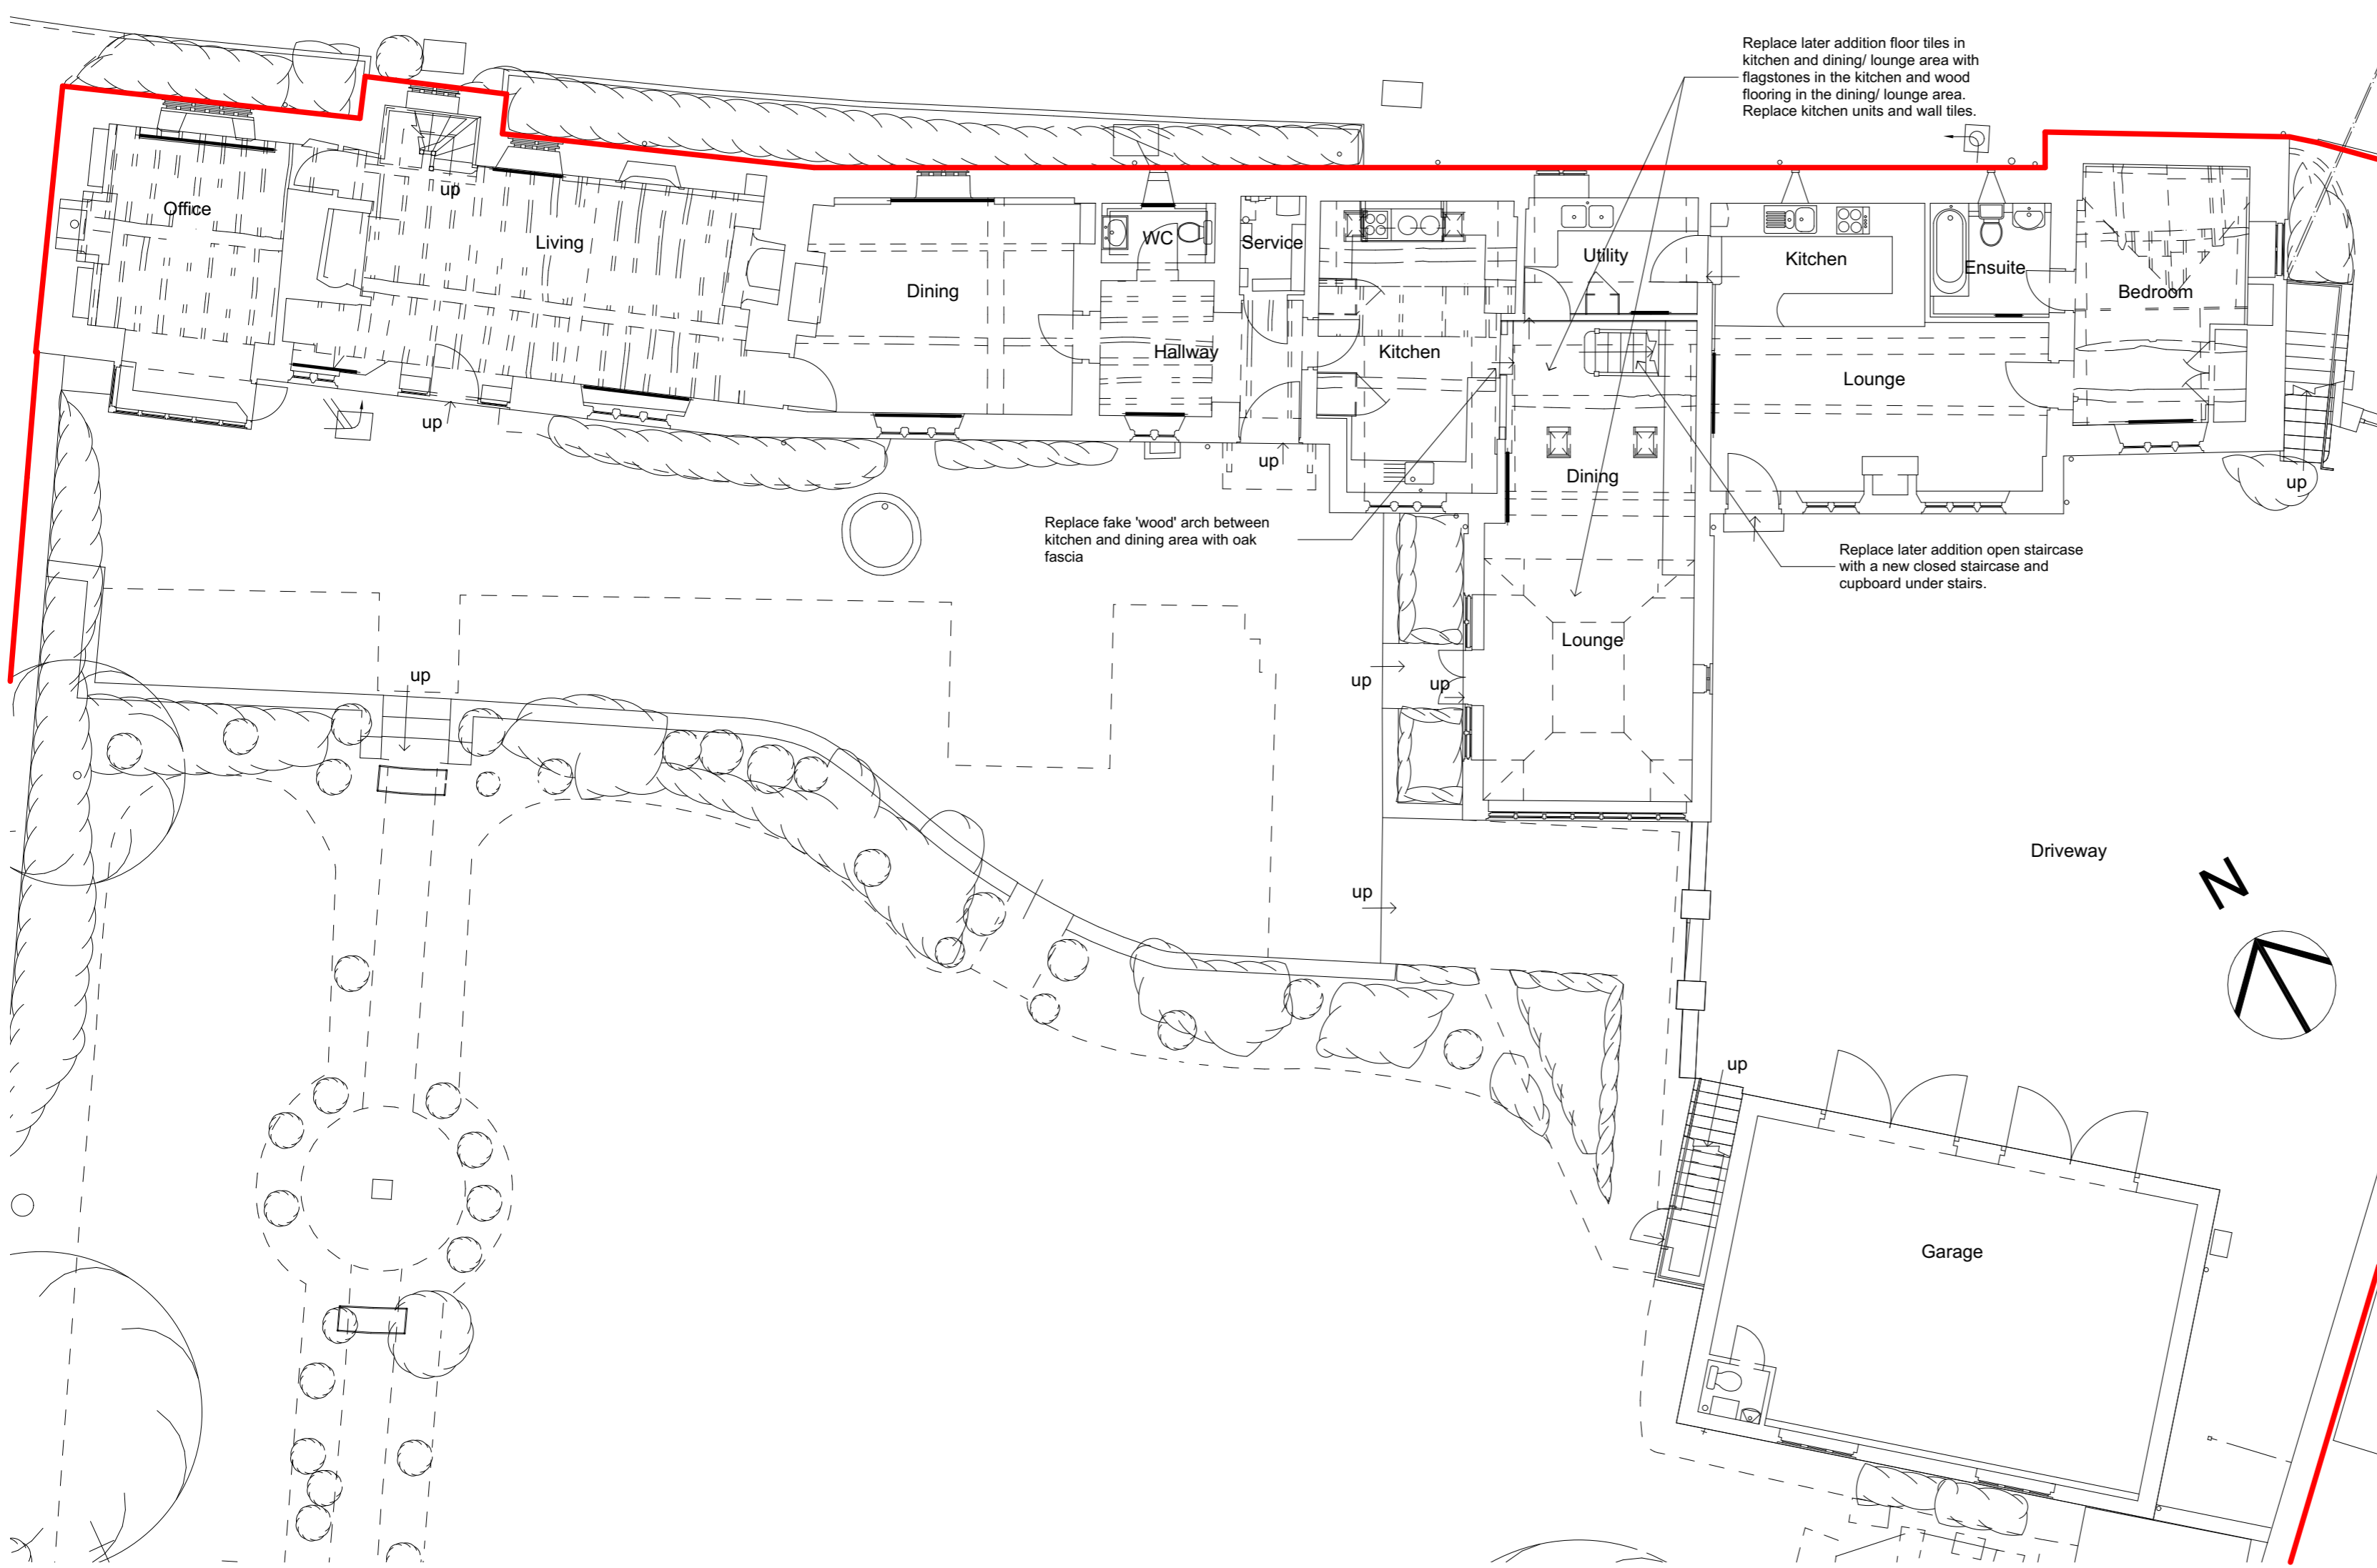


01 Ground Floor Plan 1:100

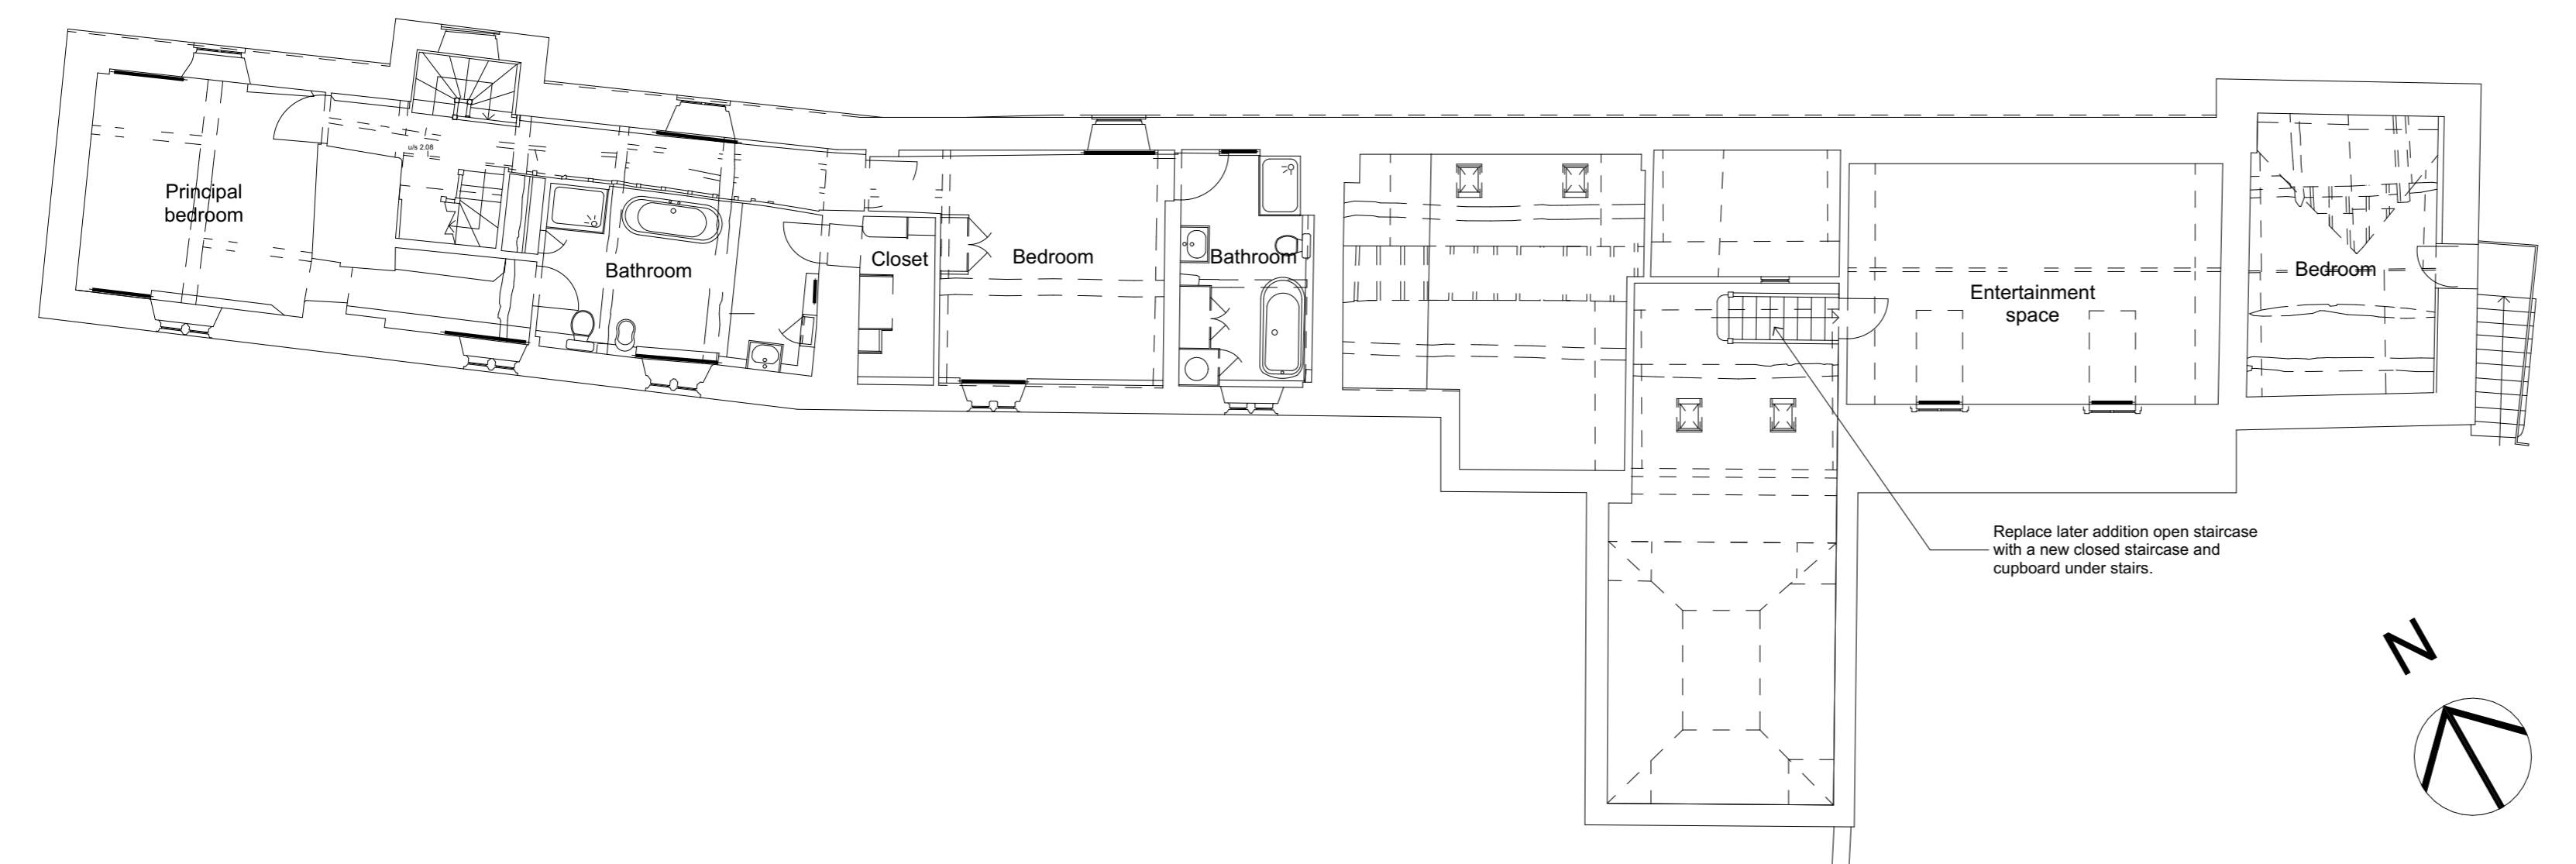

02 First Floor Plan 1:100

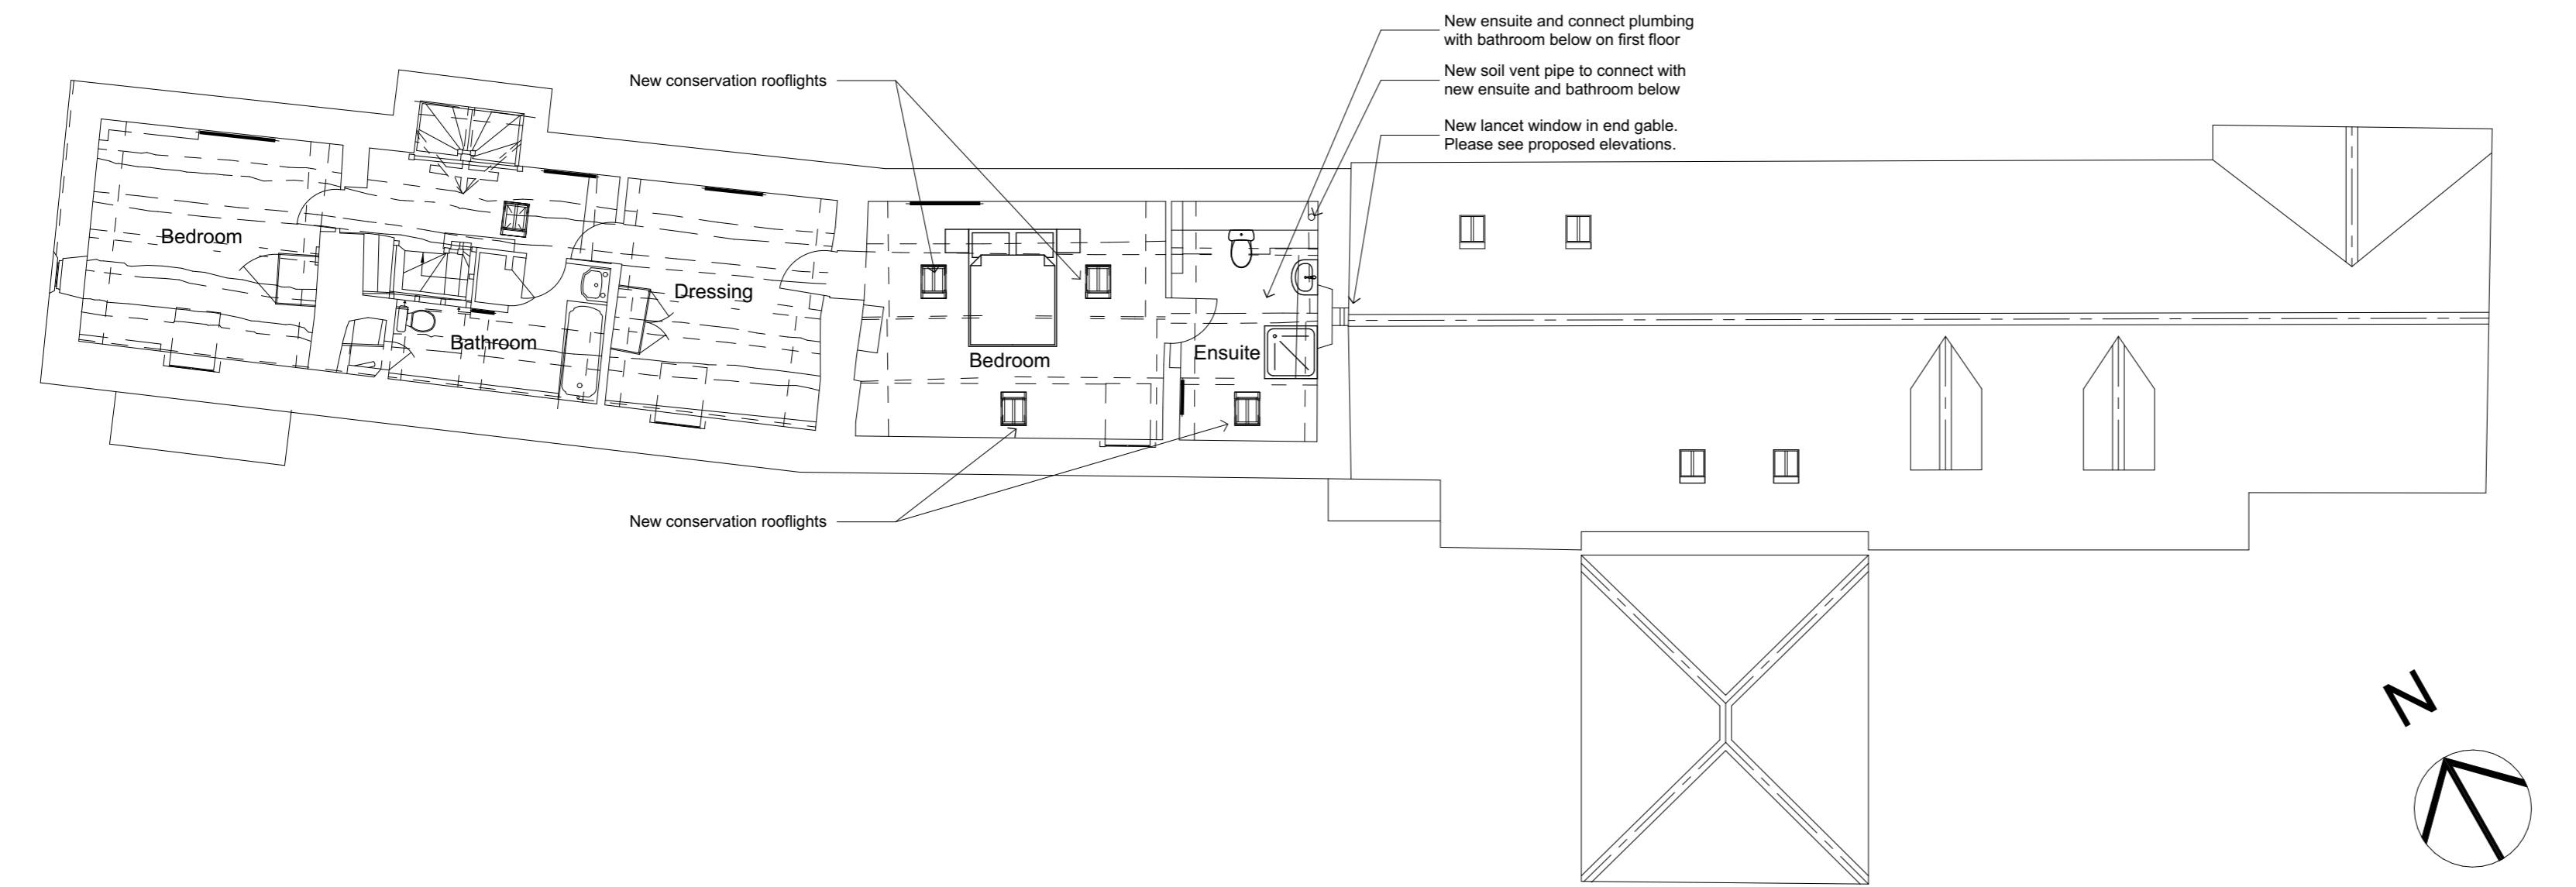

03 Second Floor Plan 1:100

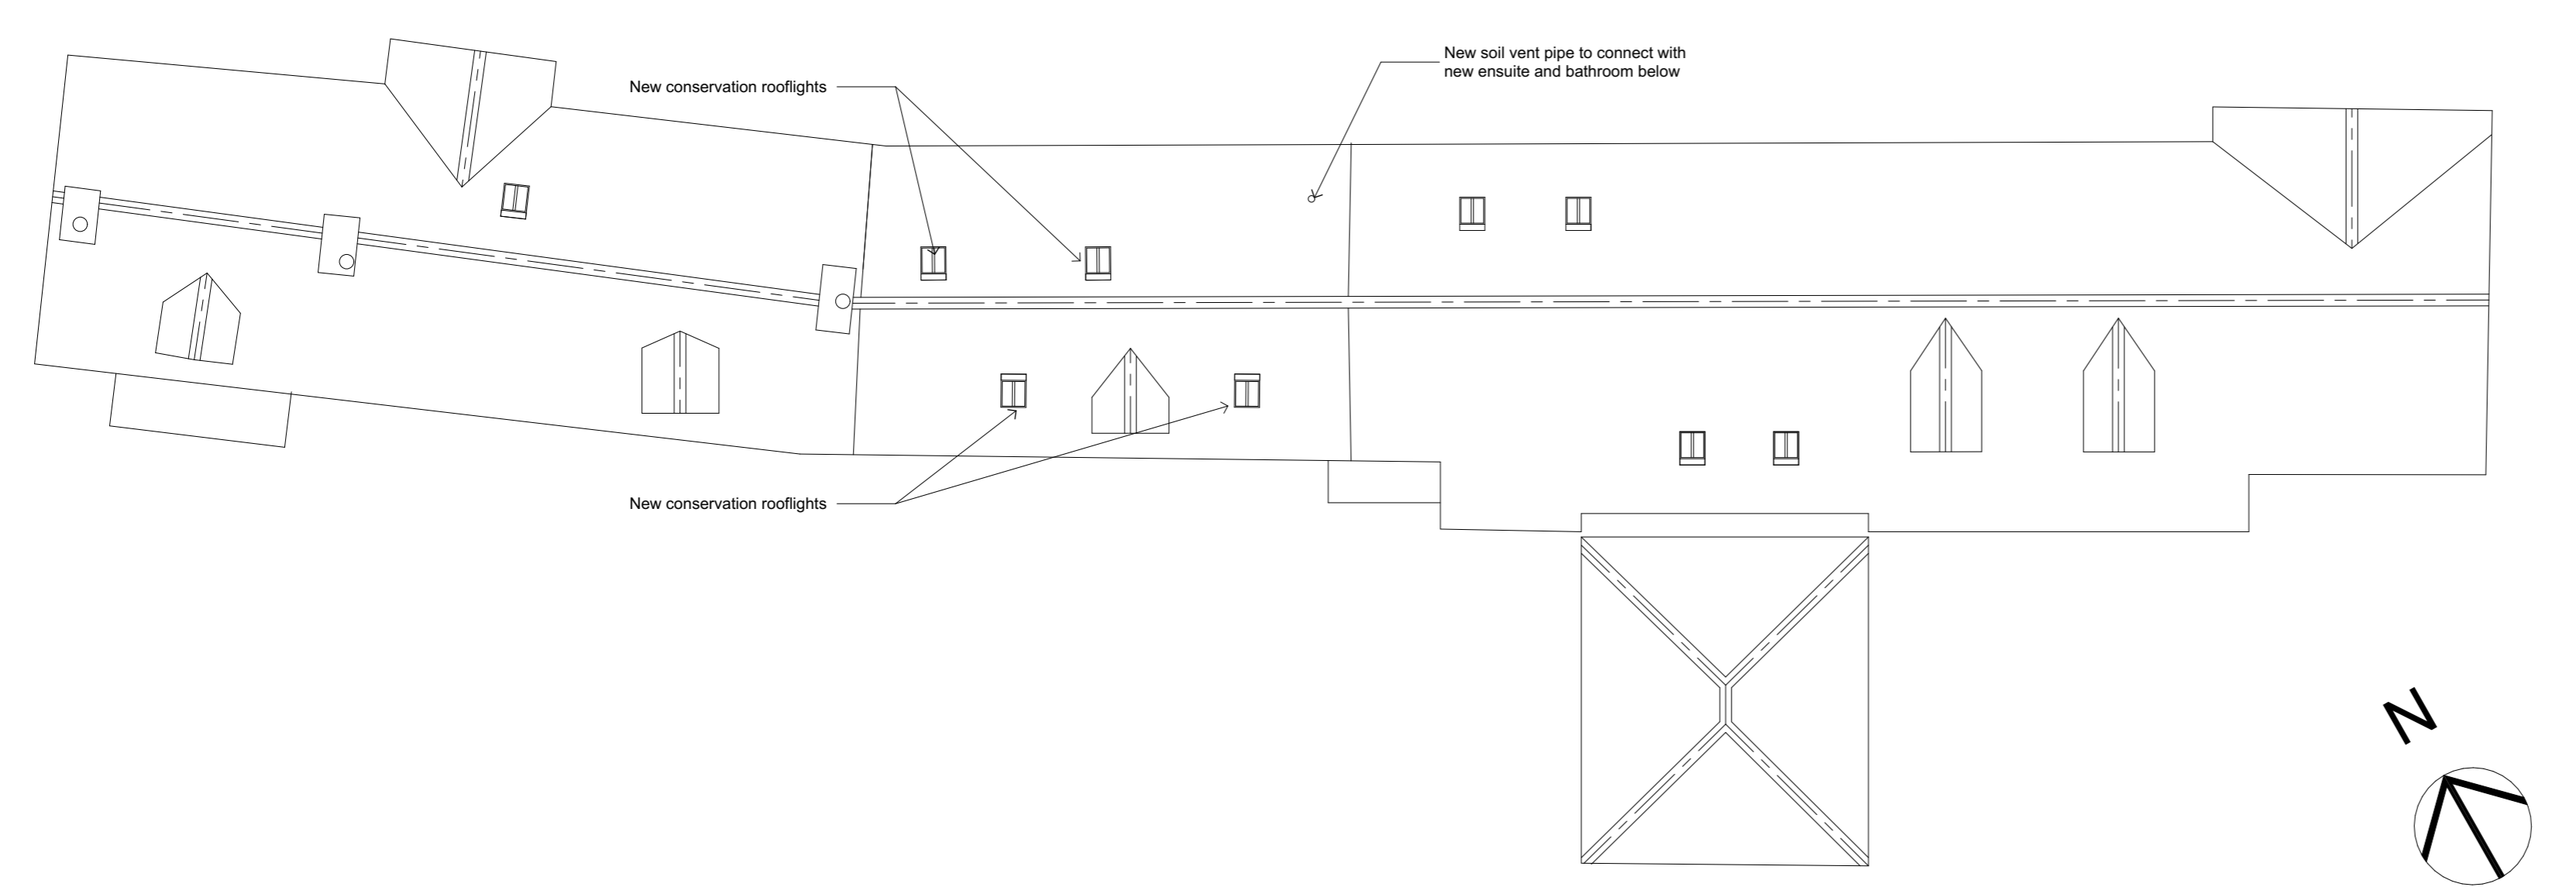

04 Roof Plan 1:100

A	Planning	19/11/2023	AC	AC
Rev	Issue Status	Date	By	Chg

Contact:
e. info@ashleighclarkearchitects.com
t. 01451 828 419
w. ashleighclarkearchitects.com

Office:
Cotswold Business Centre
2 A P Ellis Road
Upper Rissington
Cheltenham
GL54 2QB