



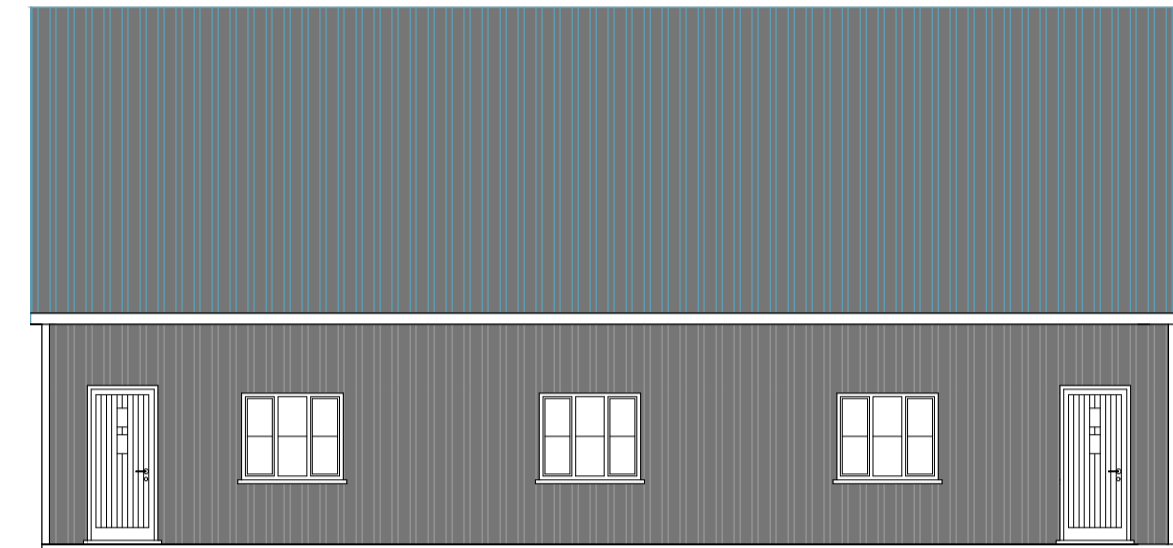


PROPOSED FRONT ELEVATION
1:100

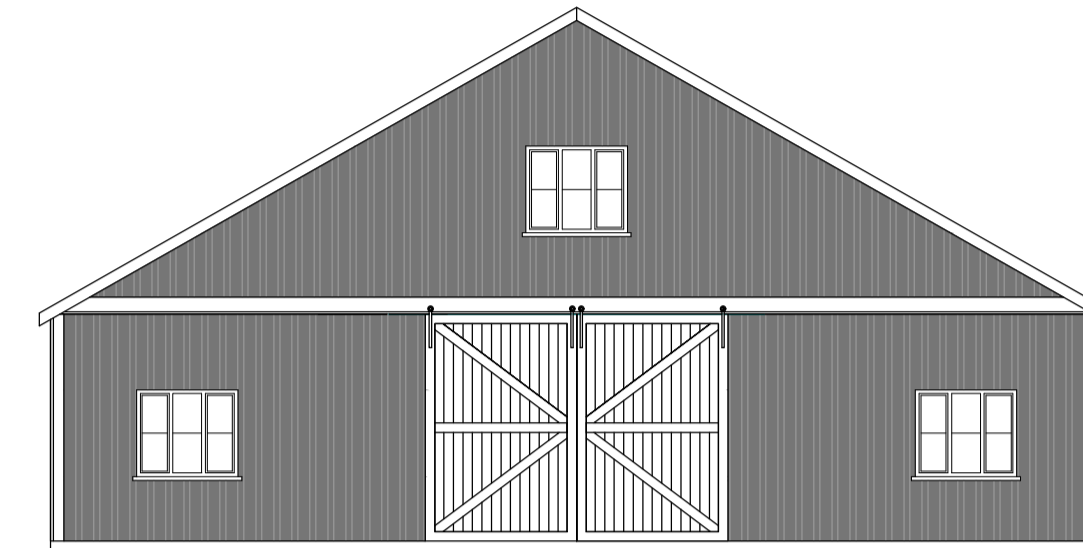


PROPOSED SIDE ELEVATION
1:100




PROPOSED REAR ELEVATION
1:100

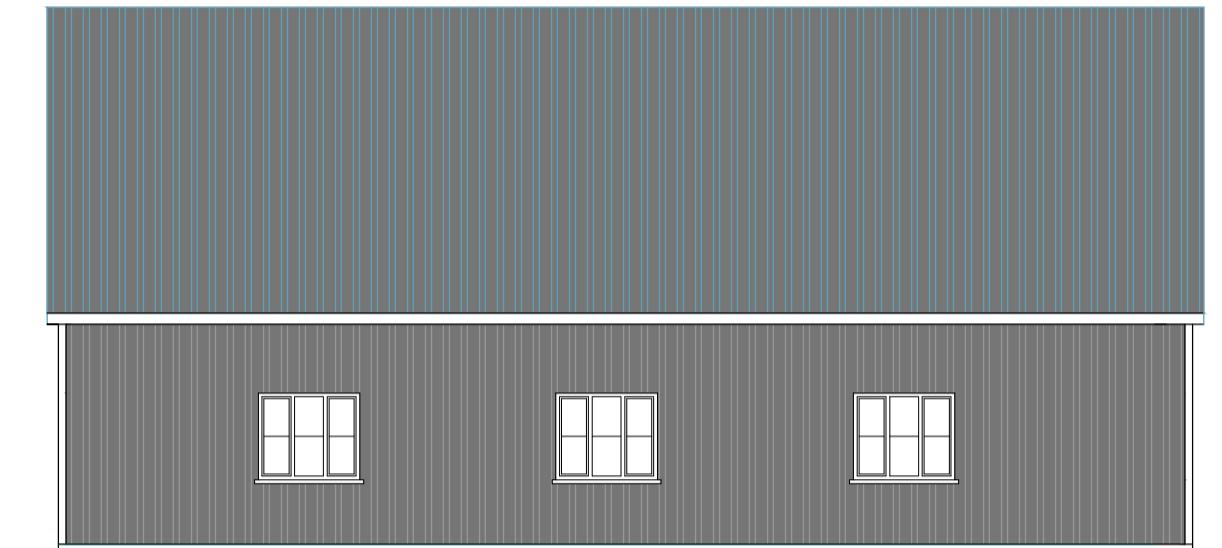


PROPOSED SIDE ELEVATION
1:100

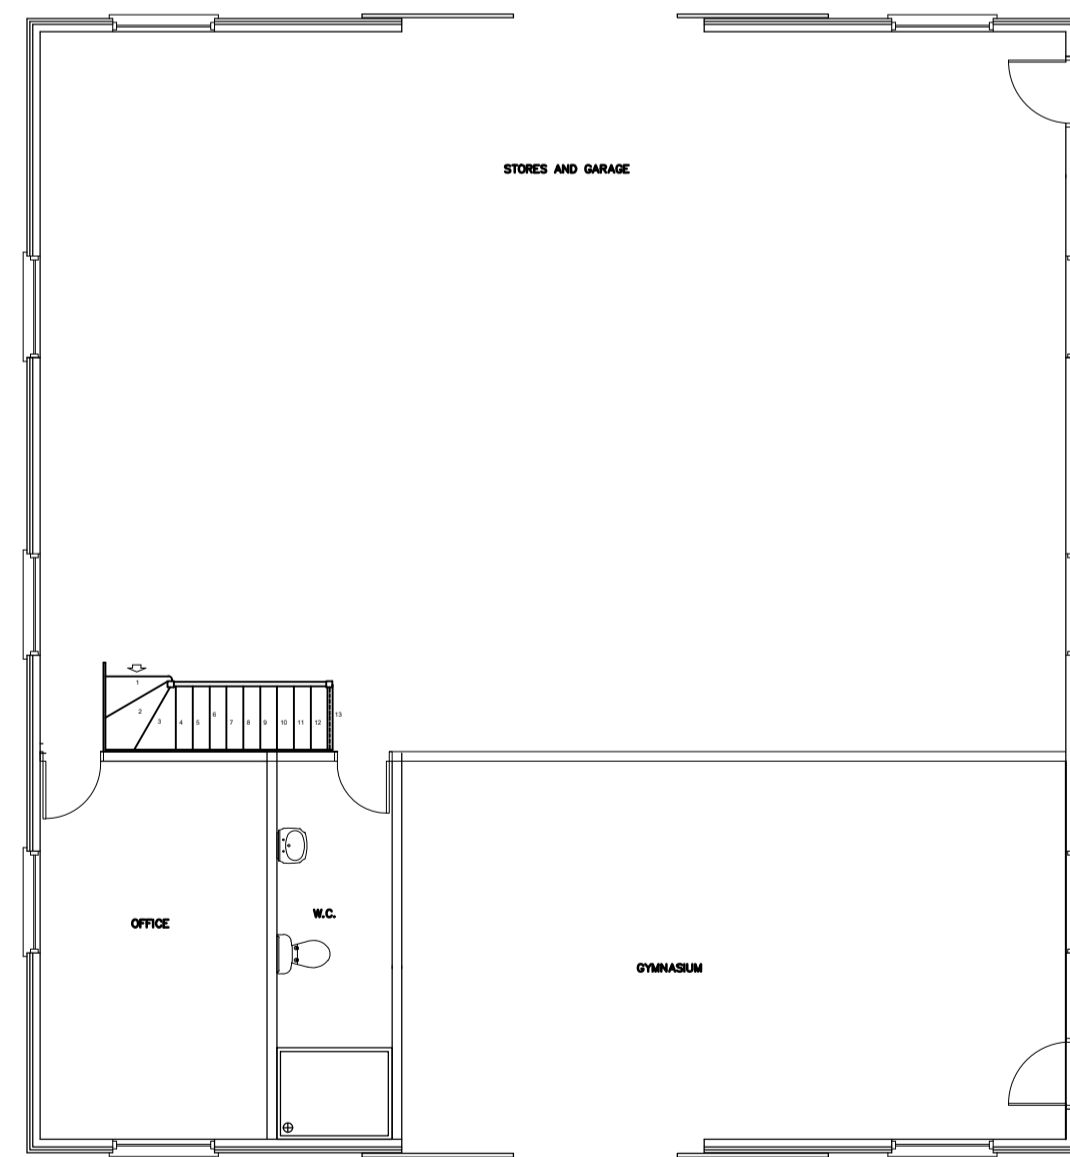

PROPOSED GROUND FLOOR PLAN
1:100

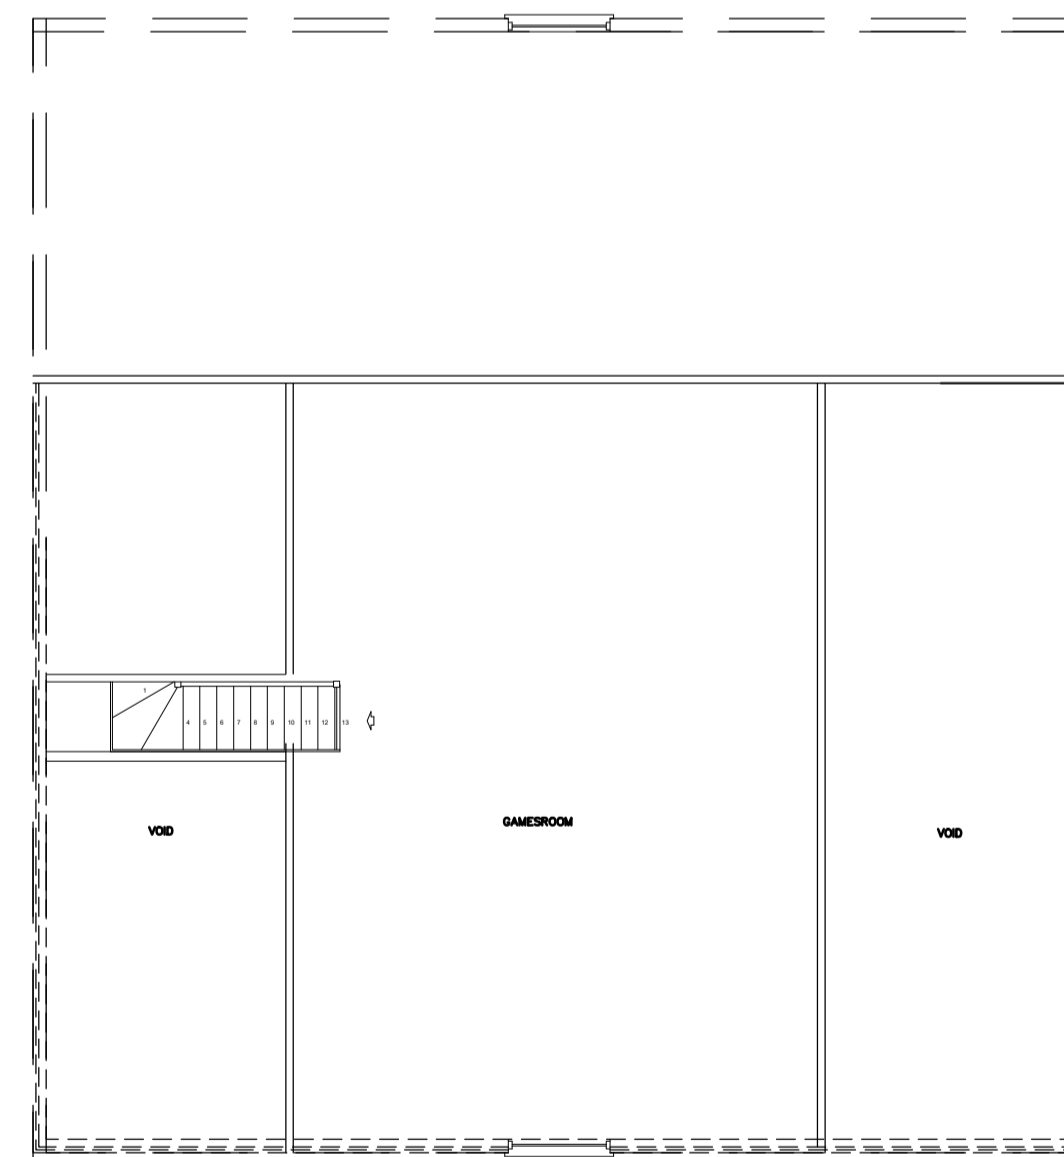

PROPOSED FIRST FLOOR PLAN
1:100

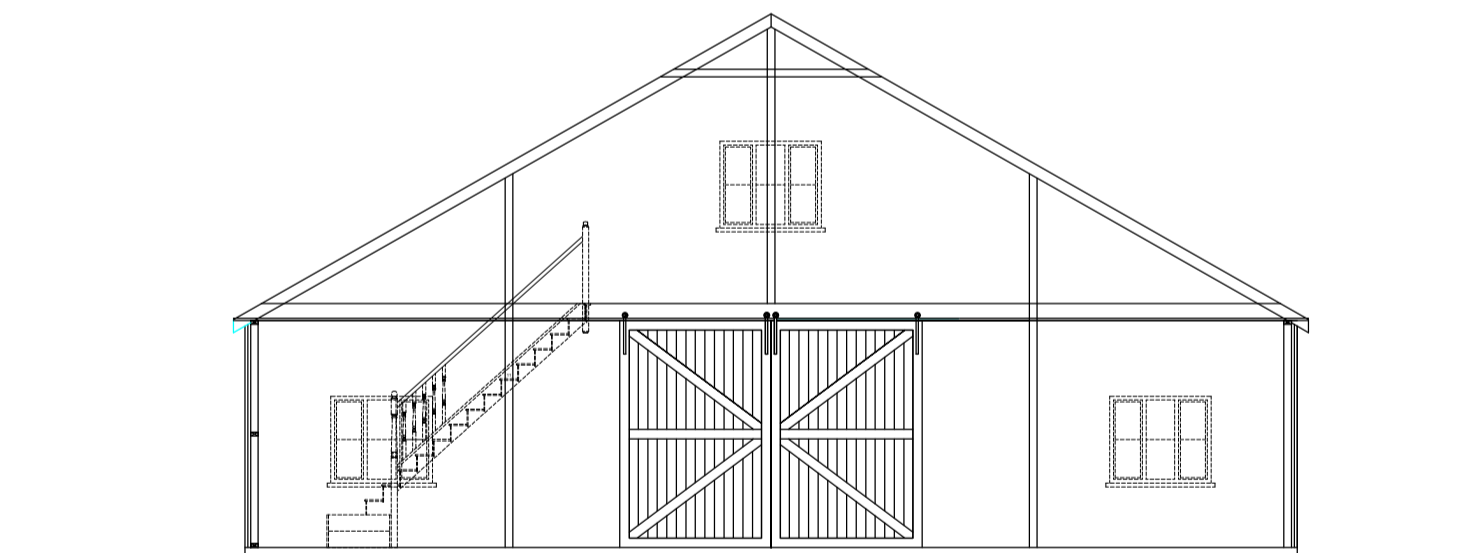

PROPOSED SECTION
1:100


MATERIAL LEGEND

ROOF	BLUE/GREY METAL STANDING SEAM
WINDOWS	DARK STAINED WOOD
DOORS	DARK STAINED WOOD
WALLS	DARK STAINED FEATHER EDGE BOARDS

Planning drawing only.

This drawing can be scaled for planning purposes only.

All dimensions are for indicative purposes only. All dimensions should be checked on site and are subject to site conditions. All dimensions should be checked on site before ordering materials.

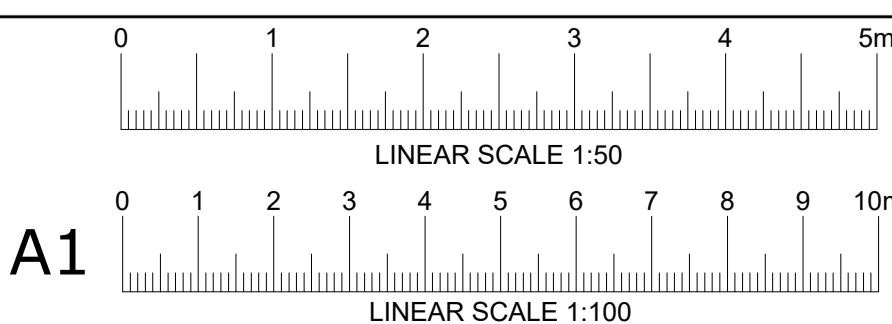

GENERAL NOTES:
CONTRACTORS DO NOT SCALE FROM THESE DRAWINGS. THE CONTRACTOR IS RESPONSIBLE FOR CHECKING ALL DIMENSIONS ON SITE PRIOR TO COMMENCEMENT OF THE WORKS WITH ANY ERRORS BEING REPORTED TO CK DESIGNS AS SOON AS POSSIBLE.
THE CONTRACTOR SHALL BE ENTIRELY RESPONSIBLE FOR THE SECURITY, STRENGTH AND STABILITY OF THE BUILDING DURING THE COURSE OF THE WORKS.

ALL BUILDING WORK TO BE CARRIED OUT TO THE SATISFACTION OF THE LOCAL AUTHORITY BUILDING CONTROL OFFICER AND IN ACCORDANCE WITH THE CURRENT BUILDING REGULATIONS AND AS SUCH ADDITIONAL UNFORESEEN BUILDING WORKS MAY BE REQUIRED ON SITE.
THE CONTRACTOR SHALL INSPECT ALL ADJOINING PROPERTIES WHICH MAY BE AFFECTED BY THE WORKS PRIOR TO COMMENCEMENT OF WORKS AND RECORD AND REPORT TO THE OWNER ANY DEFECTS.

FINISHED ROOM DIMENSIONS MAY VARY FROM THOSE STATED ON THE DRAWINGS.
PARTY WALLS
WE INFORM YOU THAT A 'PARTY WALL AGREEMENT' MAY BE REQUIRED FOR THIS PROPOSAL. WE ADVISE THAT IT IS THE CLIENT'S RESPONSIBILITY TO ENSURE THAT THE 'PARTY WALL AGREEMENT' IS IN PLACE BEFORE THE COMMENCEMENT OF THE BUILDING WORKS.

THIS DRAWING AND DESIGN IS PROTECTED UNDER COPYRIGHT, AND IT SHALL NOT BE REPRODUCED IN WHOLE OR PART WITHOUT THE PRIOR CONSENT OF C.K.DESIGNS.
IT IS THE CONTRACTORS RESPONSIBILITY TO INFORM BUILDING CONTROL PRIOR TO STARTING WORK. ALL RELEVANT STAGES OF THE WORKS, PRIOR TO COVERING UP THE WORKS, AND ON COMPLETION OF WORKS.

CK DESIGNS RECOMMEND THAT A FULL PLANS BUILDING REGULATION APPLICATION IS MADE PRIOR TO COMMENCEMENT SO THAT ANY CHANGES OR OMISSIONS TO THE PLANS AND CALCULATIONS ARE RECTIFIED BEFORE WORK STARTS.
CK DESIGNS WILL ACCEPT NO RESPONSIBILITY IF WORK IS STARTED BEFORE BUILDING CONTROL HAVE CHECKED THE PLANS AND CALCULATIONS.

A	
DATE	
DATE	28-Oct-2023 DRAWN JK
SCALE	1:100 NUMBER 2608A

DRAWING TITLE
PROPOSED BARN TO HOUSE A WORKSHOP AND GAMES ROOM AND PROVIDE STORAGE

JOB TITLE
LITTLE SWARLING
WATERY LANE
PETHAM
CANTERBURY
KENT
CT4 5QR

CLIENT
MR. & MRS. WILLIAMS

CK DESIGNS
Architectural Designs
TEL 07976 519367
e-mail info@ckdesigns.uk