

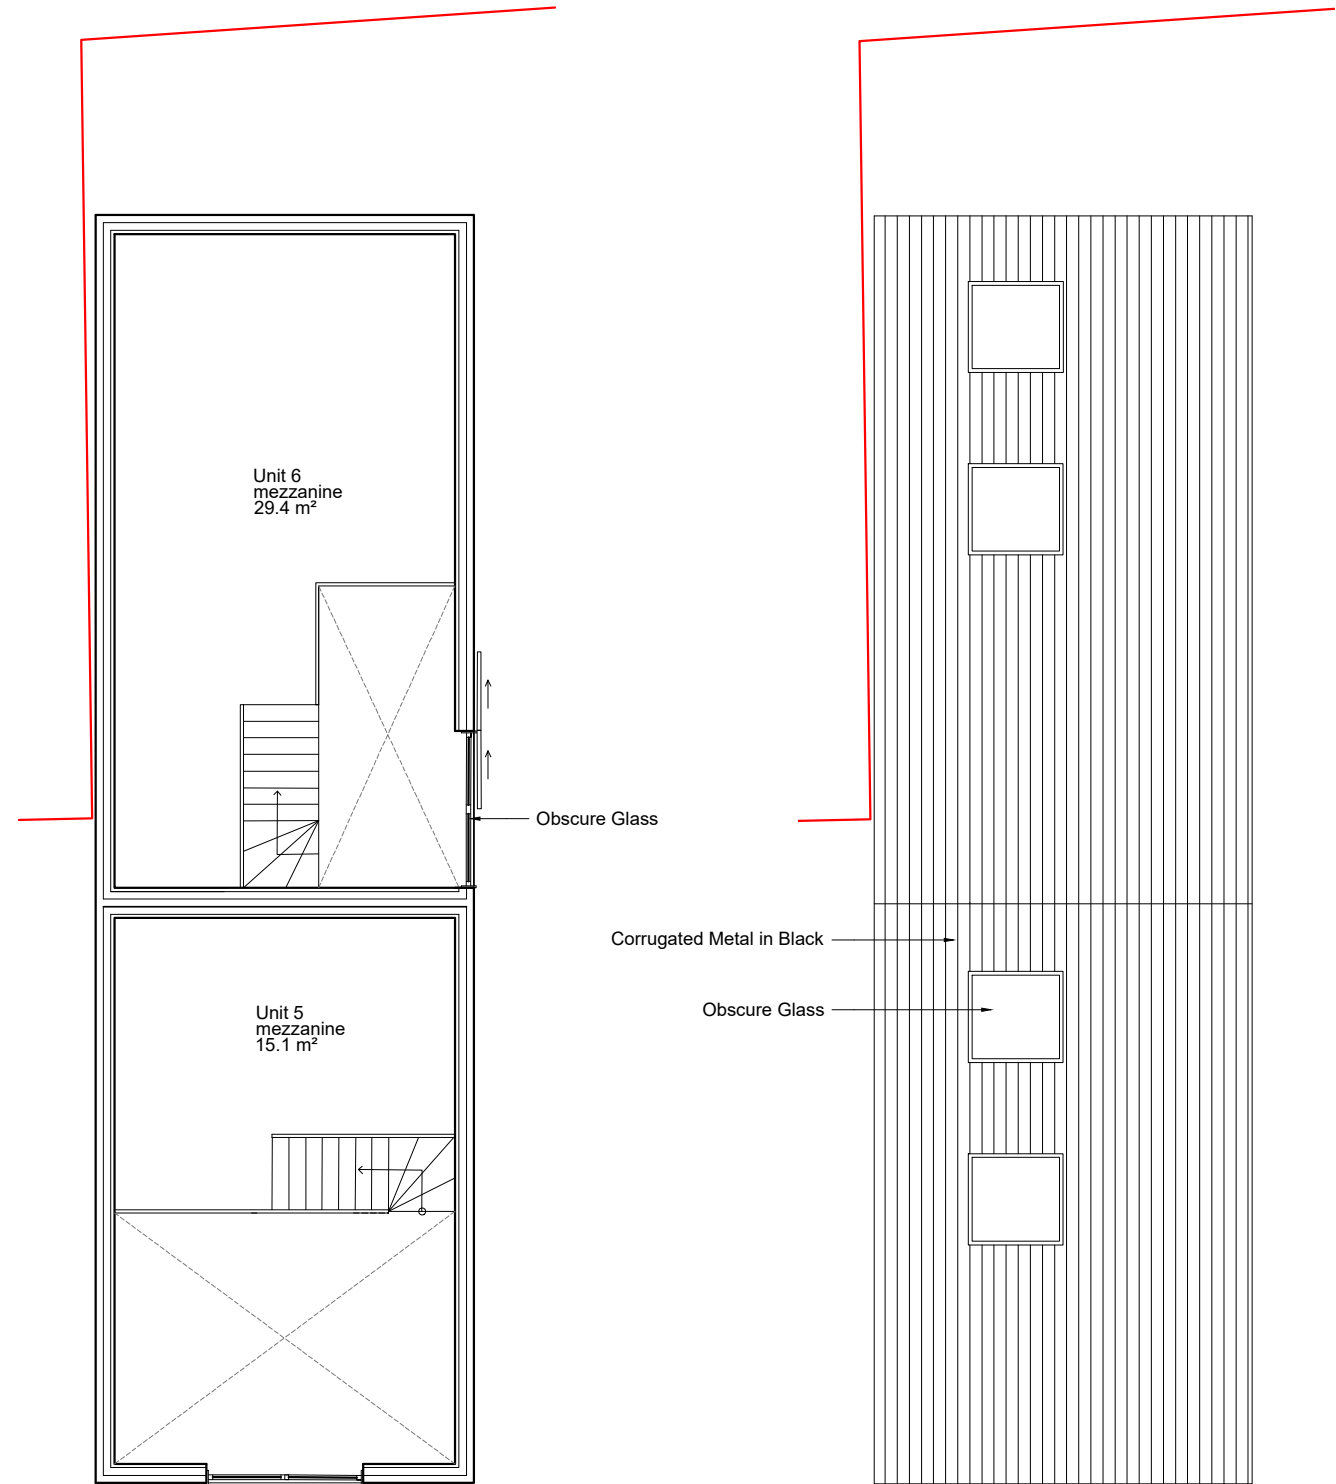


Unit 5 and 6 Ground Floor Plan

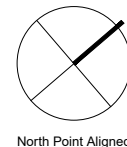

Unit 5 and 6 First Floor Plan

Unit 5 and 6 Roof Plan

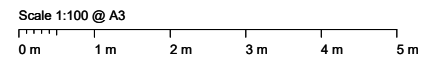

Notes /
Report all errors and omissions to the architect.
Dimensions to be checked on site prior to fabrication.
~~No dimensions to be scaled from this drawing.~~
© Copyright

hox design architects
Unit 2
5 Drysdale Street
London N1 6ND
020 7739 2050
hoxdesign.co.uk

Lovecotes Farm Chickney Road
Debden Essex, CM22 6BH
New Industrial Units
Proposed Unit 5, 6 Ground,
First and Roof Plan

Scale
1:100
Date
Oct 2023
Drawn By
PM

Drawing No.
738 / 2-05
Rev.
PB