




Existing Roof Plan
Scale 1:100

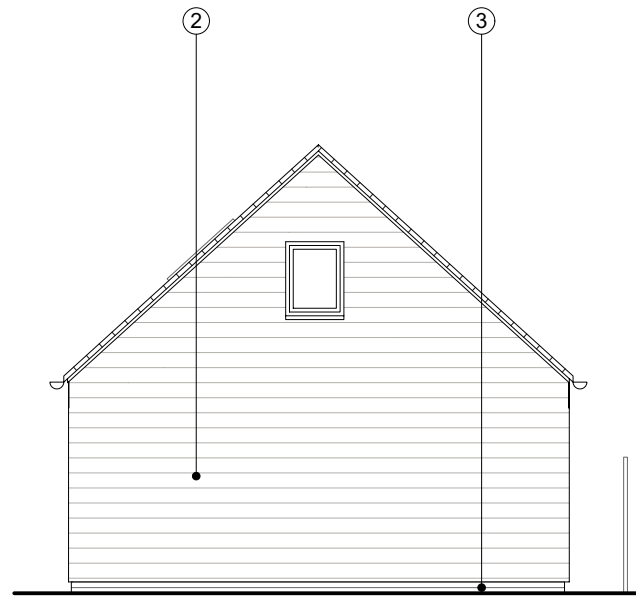


Existing Side Elevation - South West
Scale: 1:100

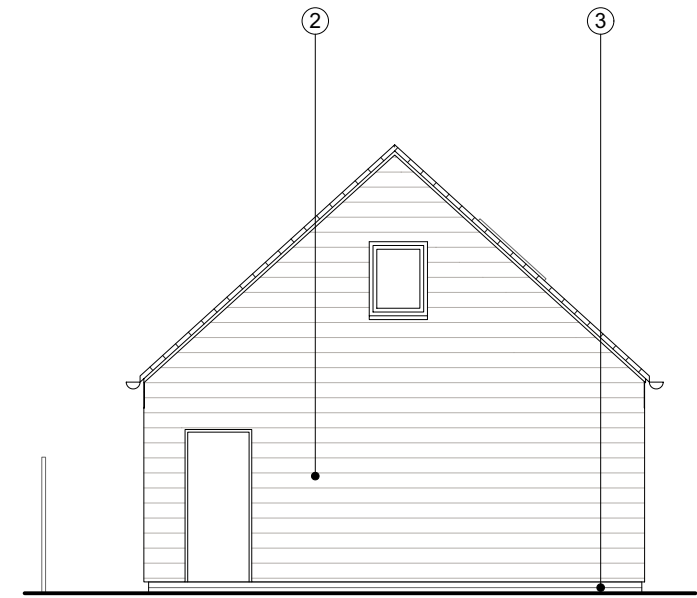


Existing Side Elevation - North East
Scale: 1:100

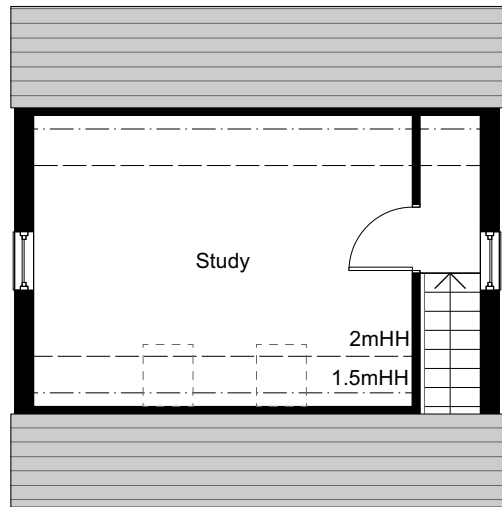


Existing Mezzanine Floor Plan
Scale 1:100

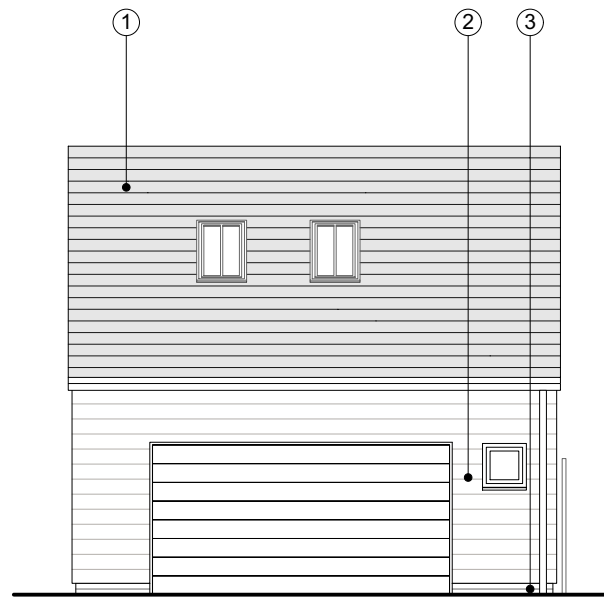

Existing Front Elevation - North West
Scale: 1:100

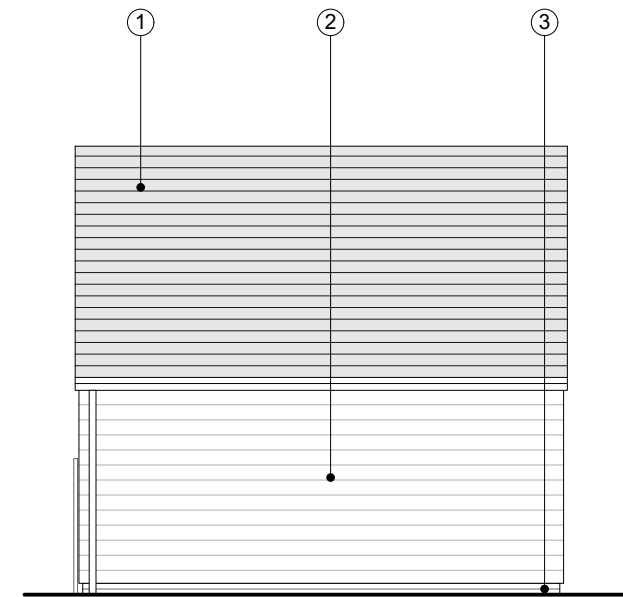


Existing Rear Elevation - South East
Scale: 1:100

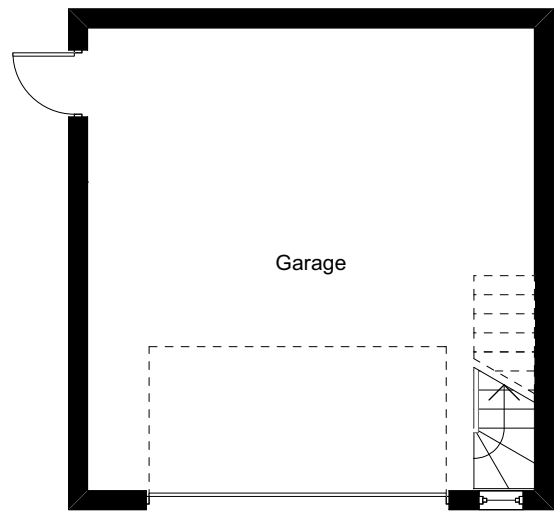

Existing Ground Floor Plan
Scale 1:100

LEGEND

- ① ROOF TILES
- ② TIMBER CLADDING
- ③ STONE PLINTH

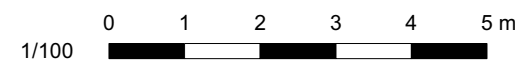

PL1 16/11/2023 Planning Application Issue

Rev	Date	Note

Drawn by: GG

Checked by: NB

Project Ref: PSA139

Drawing No.

Rev. No.

PA-03

PL1

Drawing Title

Existing Garage 1 Plans and Elevations

Client
Mr & Mrs Slane
Project Title
Little Paddock
34 Elm Crescent
Charlbury
OX7 3PZ

PAULSOUTHHOUSEARCHITECTS

1:100 @ A3

103, Walton Street
Oxford OX2 6EB

Telephone: 01865 686108
studio@paulsouthhouse.co.uk