

**EXISTING ELEVATIONS:**




FRONT ELEVATION


SIDE ELEVATION

REAR ELEVATION


SIDE ELEVATION

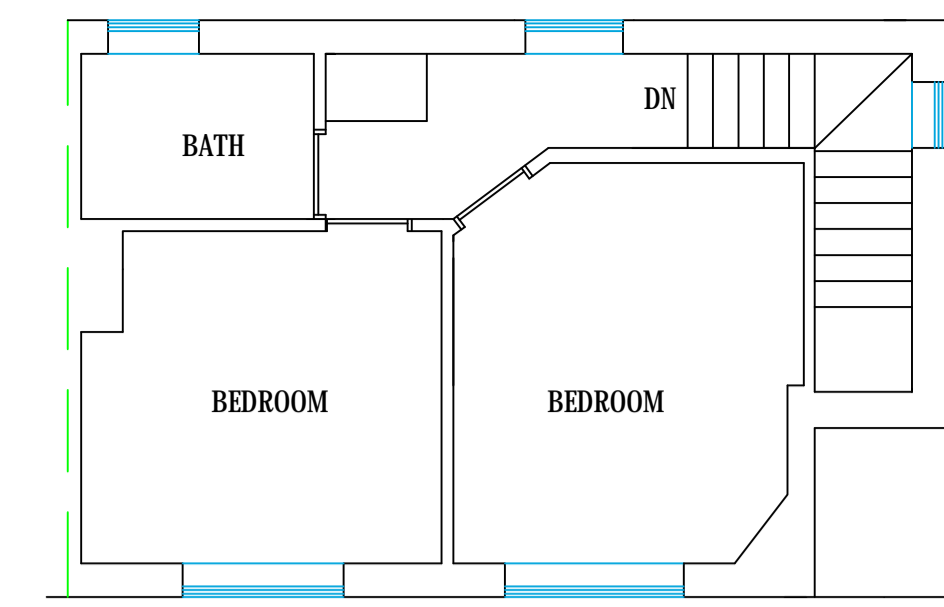


EXISTING FIRST FLOOR PLAN

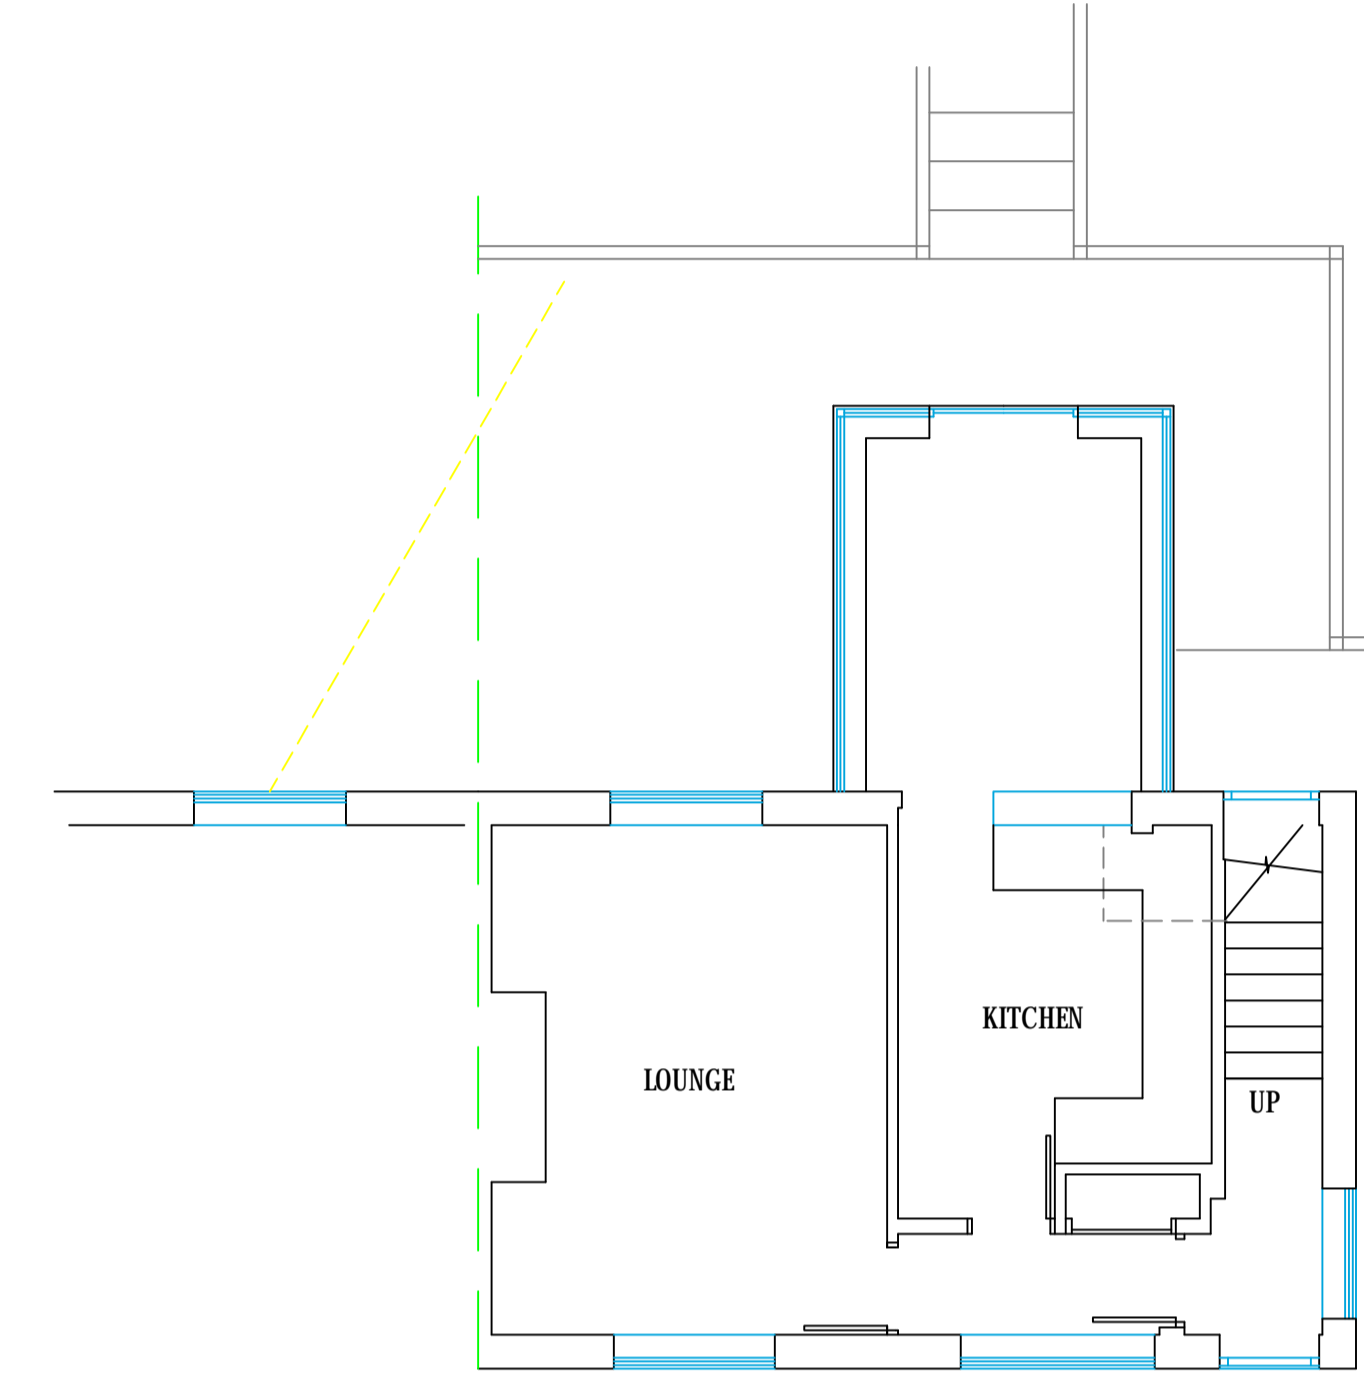

EXISTING GROUND FLOOR PLAN

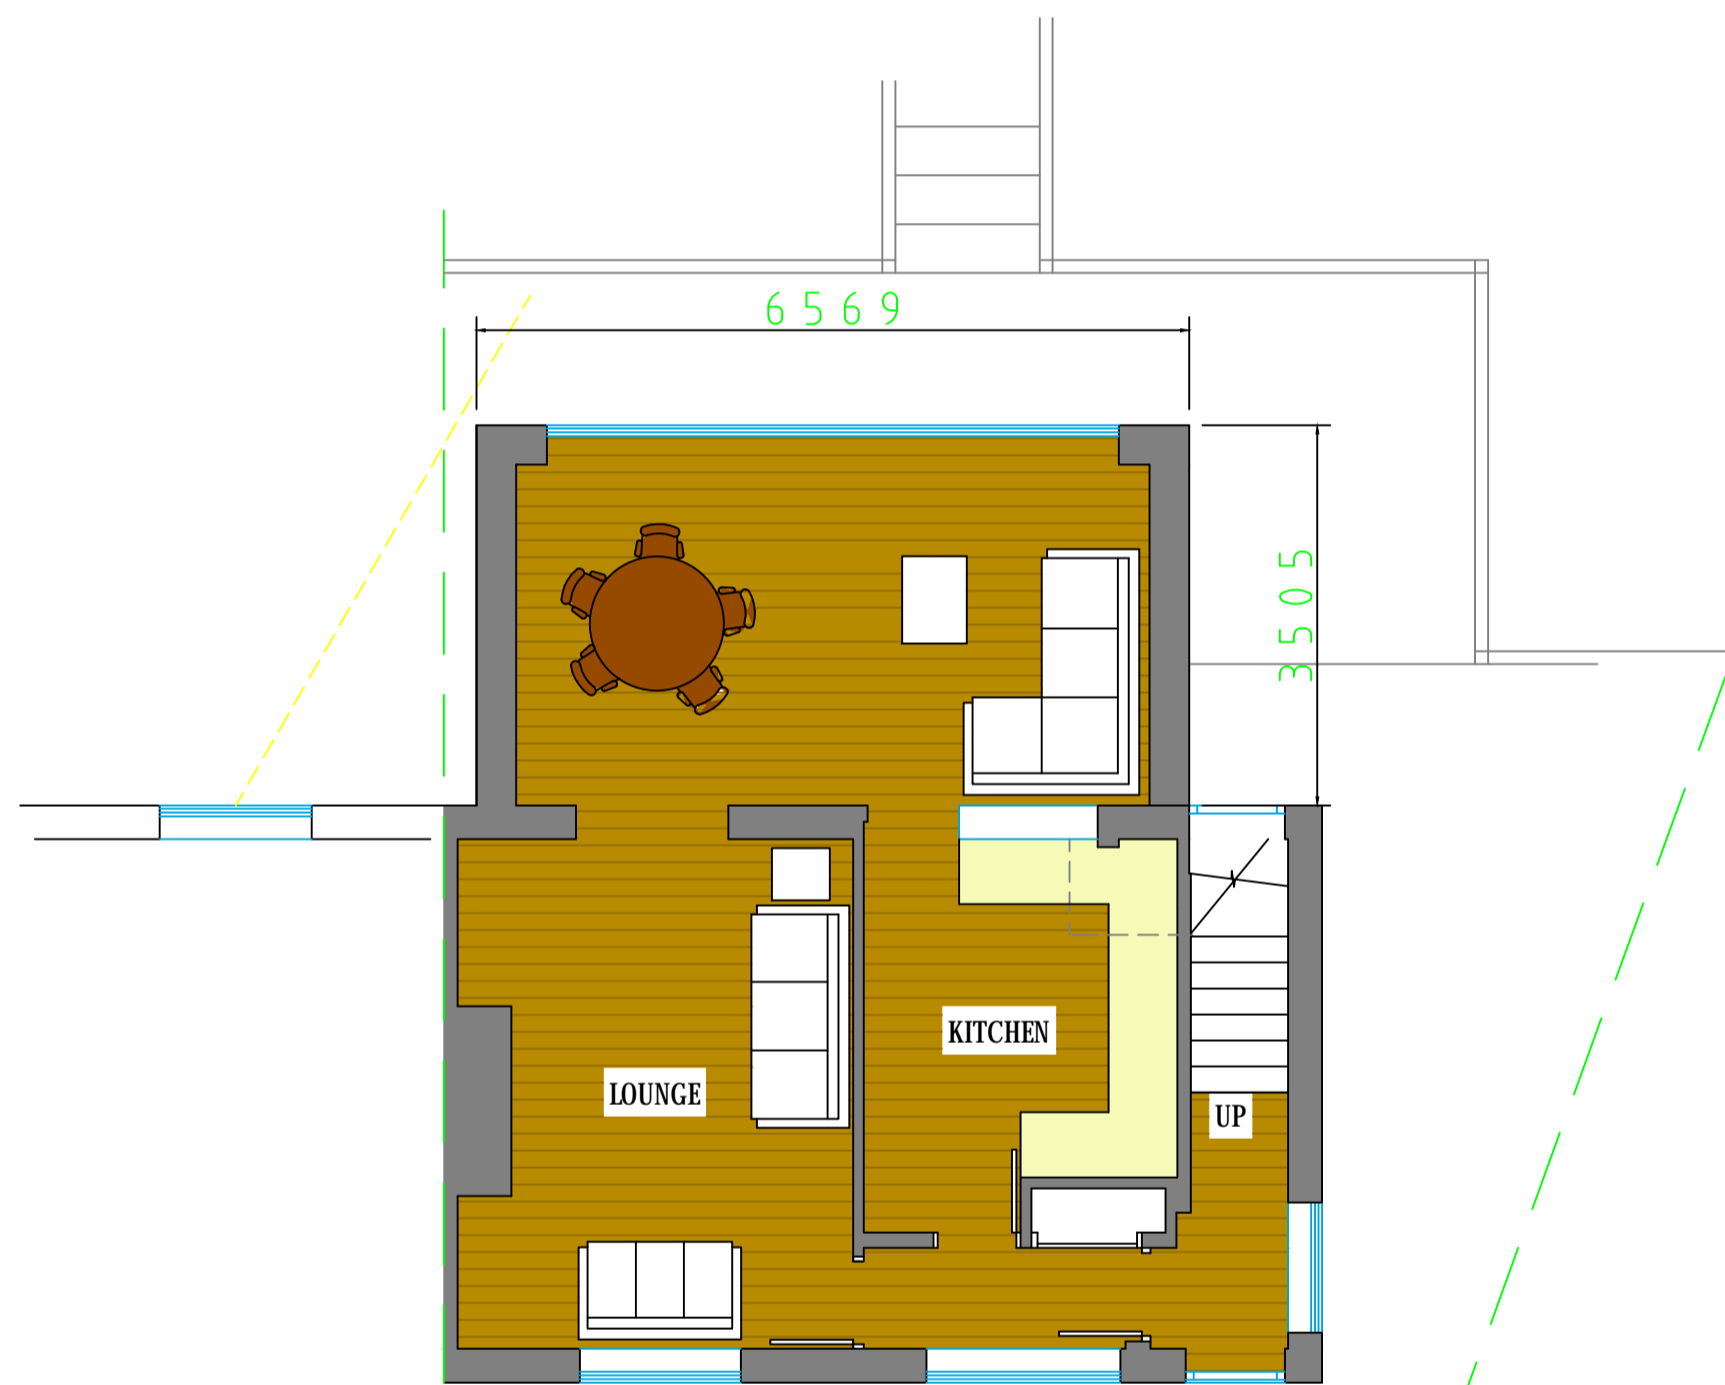


PROPOSED GROUND FLOOR PLAN

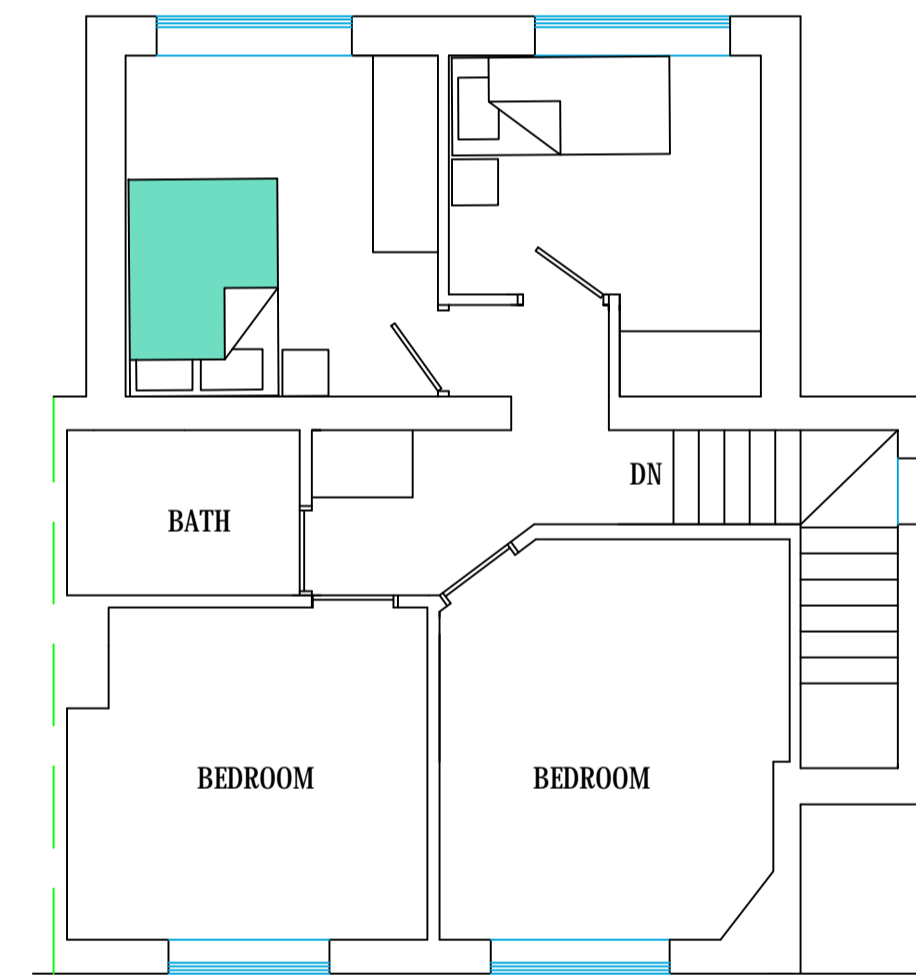

PROPOSED FIRST FLOOR PLAN

**PROPOSED ELEVATIONS:**

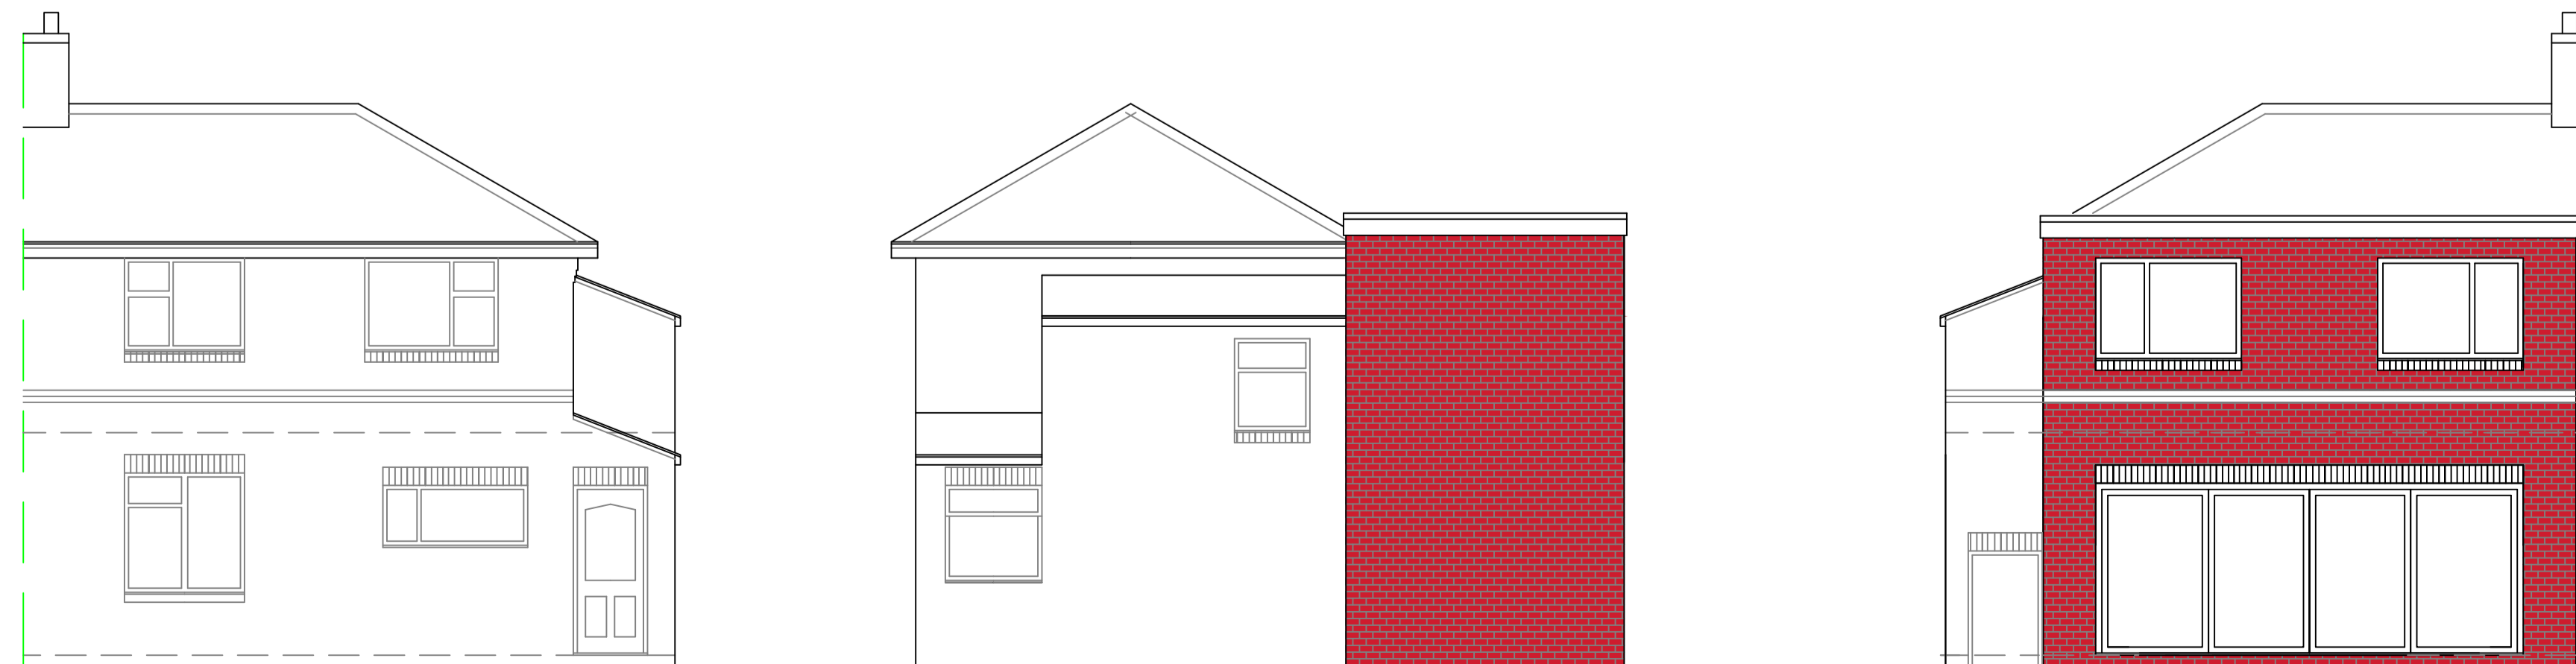

FRONT ELEVATION

SIDE ELEVATION

REAR ELEVATION

SIDE ELEVATION

REV.	DESCRIPTION	DATE

**ph**  
ARCHITECTURE

Tel: 01457 838801  
Mobile: 07967 233507  
Fax: 01457 838801  
email: pharchitecture@aol.com  
7 Larkwood Close, Carrbrook,  
Stalybridge, Cheshire, SK15 3NL.

Drawing Number, <b>023/LD37/001</b>	Date <b>NOV.23</b>	
Revision, <b>A</b>	Scale, <b>1:100</b>	Drawn, <b>PH</b>

Drawing / Job Title,  
PROPOSED TWO STOREY REAR EXTENSION  
EXISTING & PROPOSED PLANS

Client,  
MR I. DELANEY,  
37 MOORLANDS CRESCENT,  
MOSSLEY,  
015 9HA