




Existing Front (north east) Elevation
(scale 1:100)

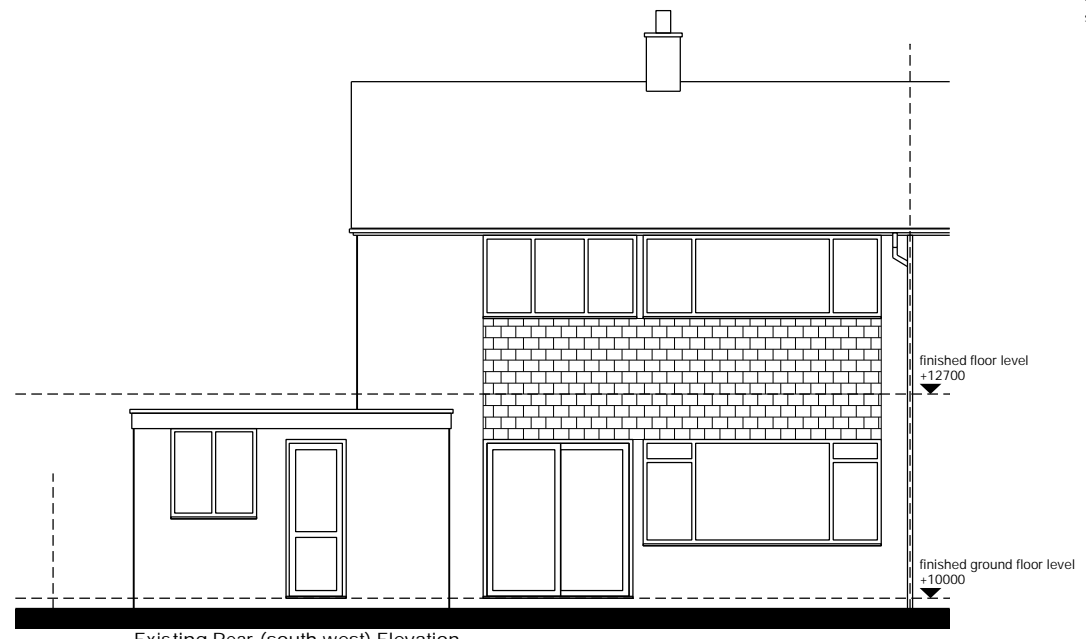


Existing Rear (south west) Elevation
(scale 1:100)

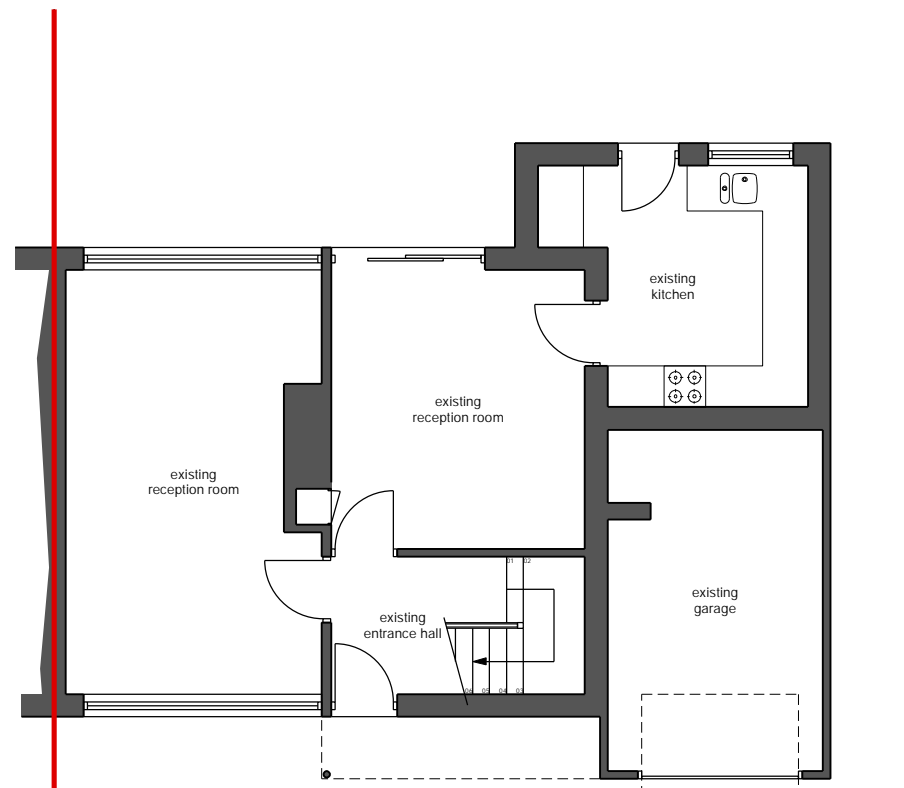


Existing Ground Floor Plan
(Scale 1:100)

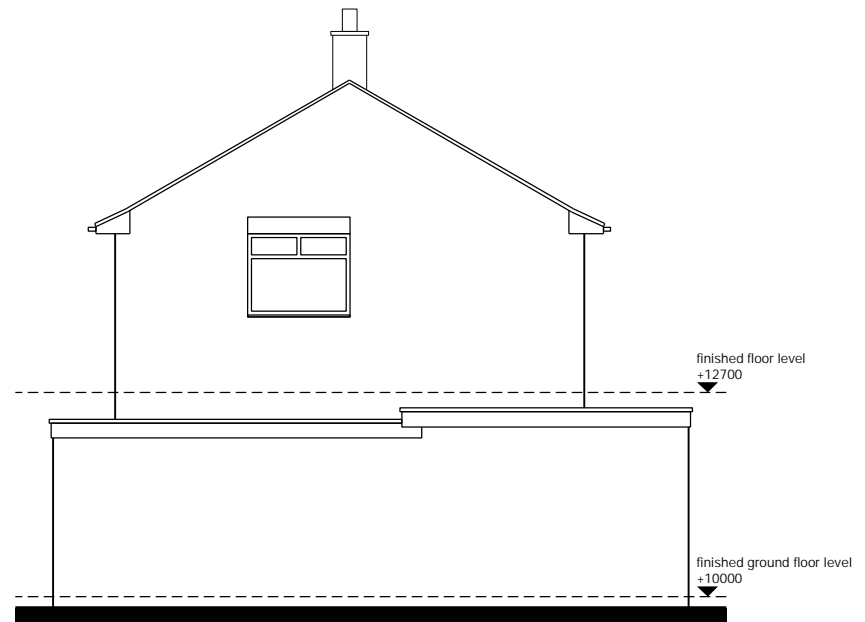

Existing Side (north west) Elevation
(scale 1:100)

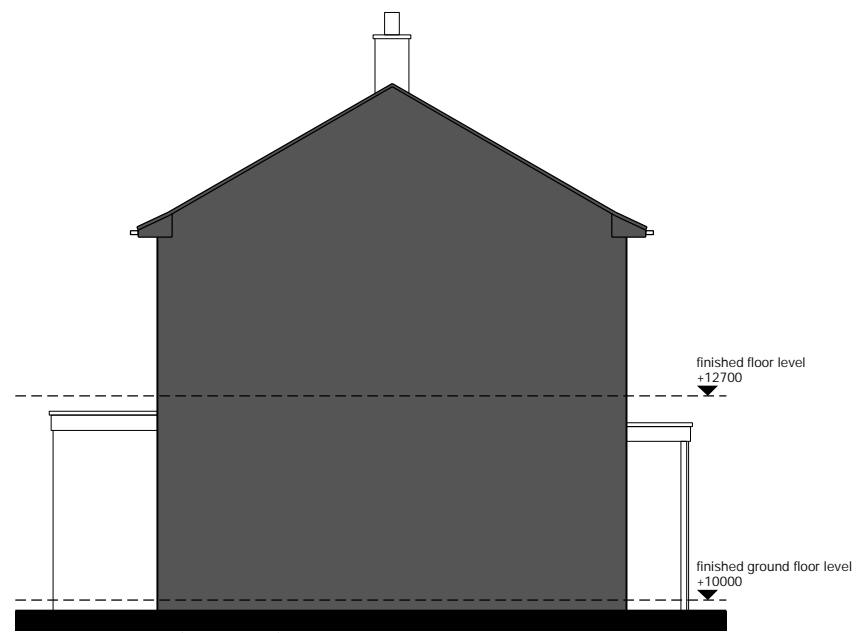

Existing Side (south east) Elevation
(scale 1:100)

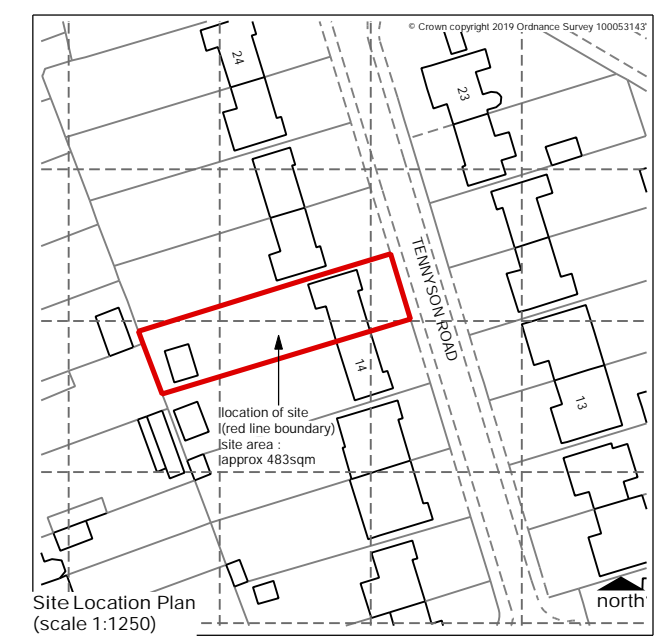

Site Location Plan
(scale 1:1250)

revision a : drawings prepared for planning application 30 November 2023

drawing title : Existing Plans & Elevations | Site Location Plan

project title : Proposed Single-Storey Side Extension & Internal Alterations
16 Tennyson Road,
Balderton, Newark, for
Ms Jones

project number :	drawing number :	revision :	status :
23017	01	a	planning
drawn by :	sheet size :	scales :	date :
mac	A3	1:100 1:1250	November 2023

vervearchitecture
architecture + planning consultancy

A 23 Winchilsea Avenue
Newark-on-Trent
NG24 4AD

do not scale from this drawing | use figured dimensions only | any discrepancies or errors to be notified to [vervearchitecture](#) | contractors, sub-contractors and suppliers must verify all dimensions on site prior to commencing work or producing any workshop drawings | this drawing and design remains the property of [vervearchitecture](#) | copyright reserved ©