

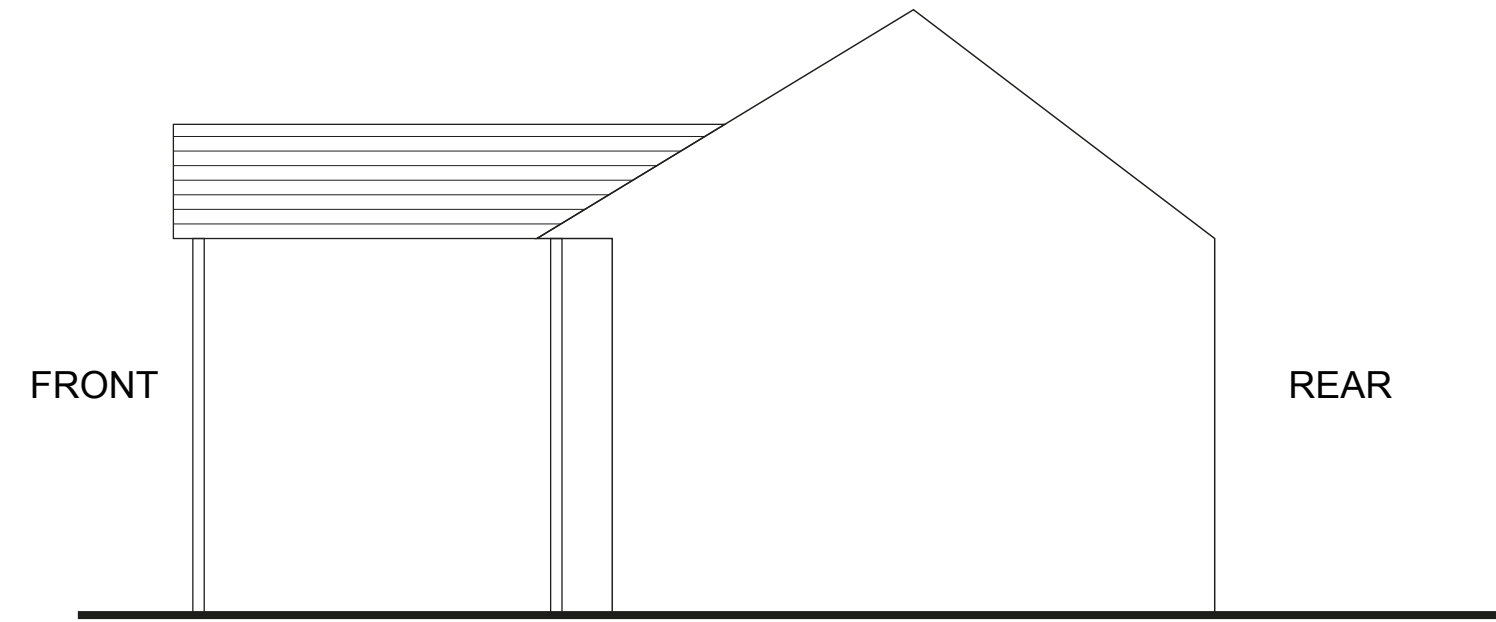
 



Front Elevation (1:50)

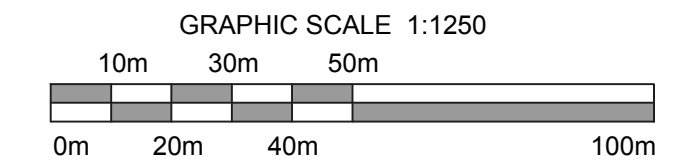


Side Elevation (1:50)

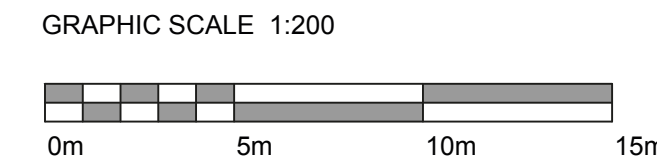


Rear Elevation (1:50)

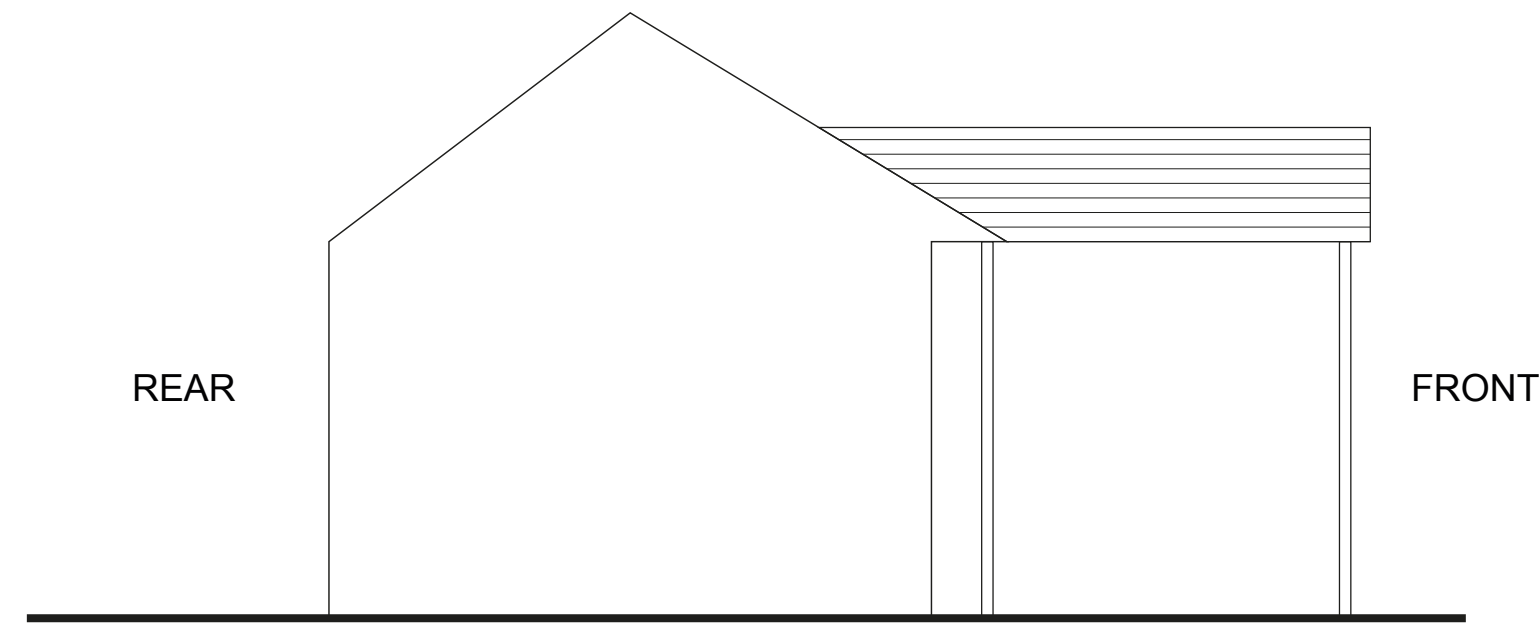


Side Elevation (1:50)

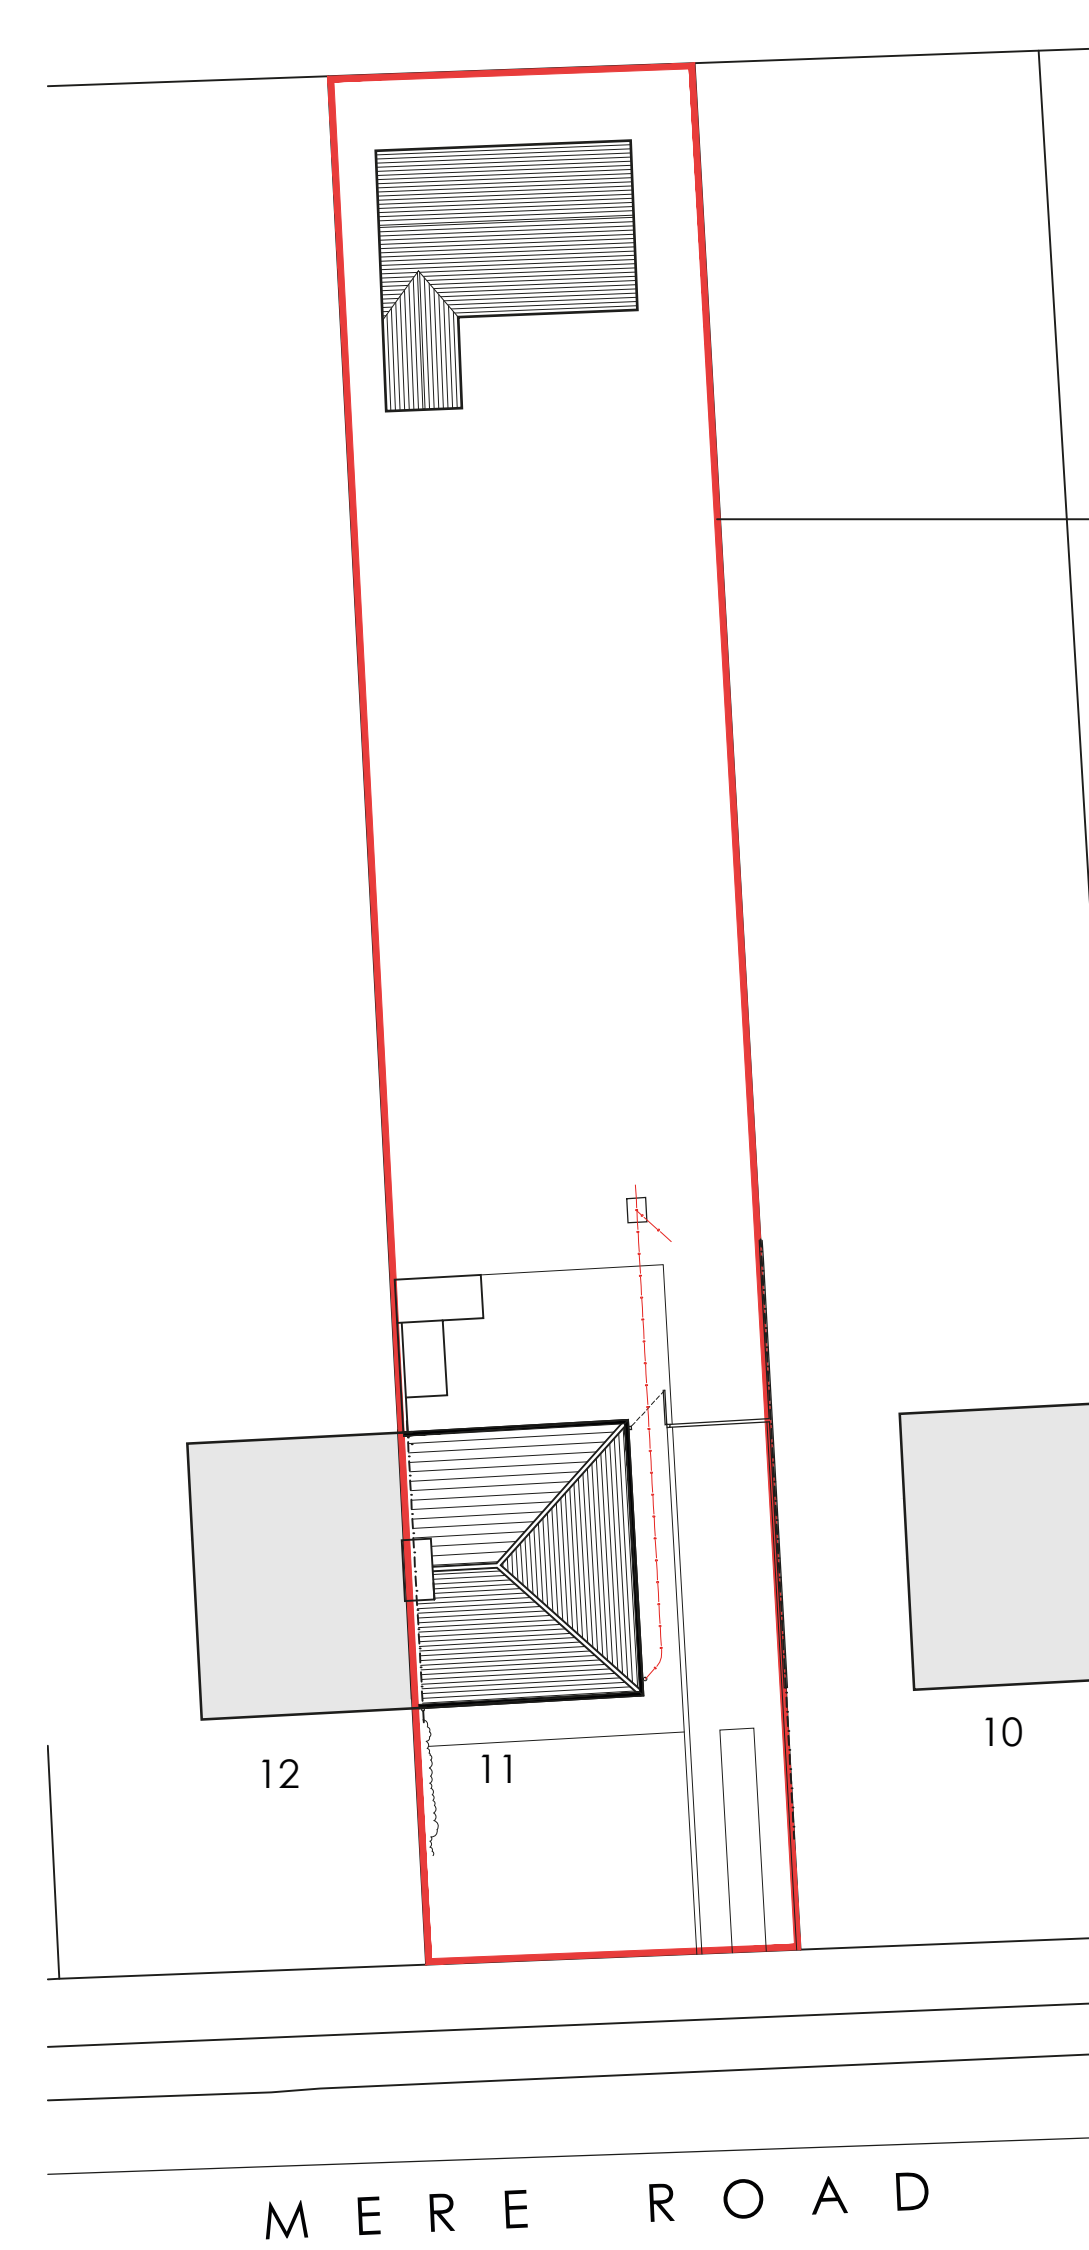


Existing Site Layout Plan (1:200)

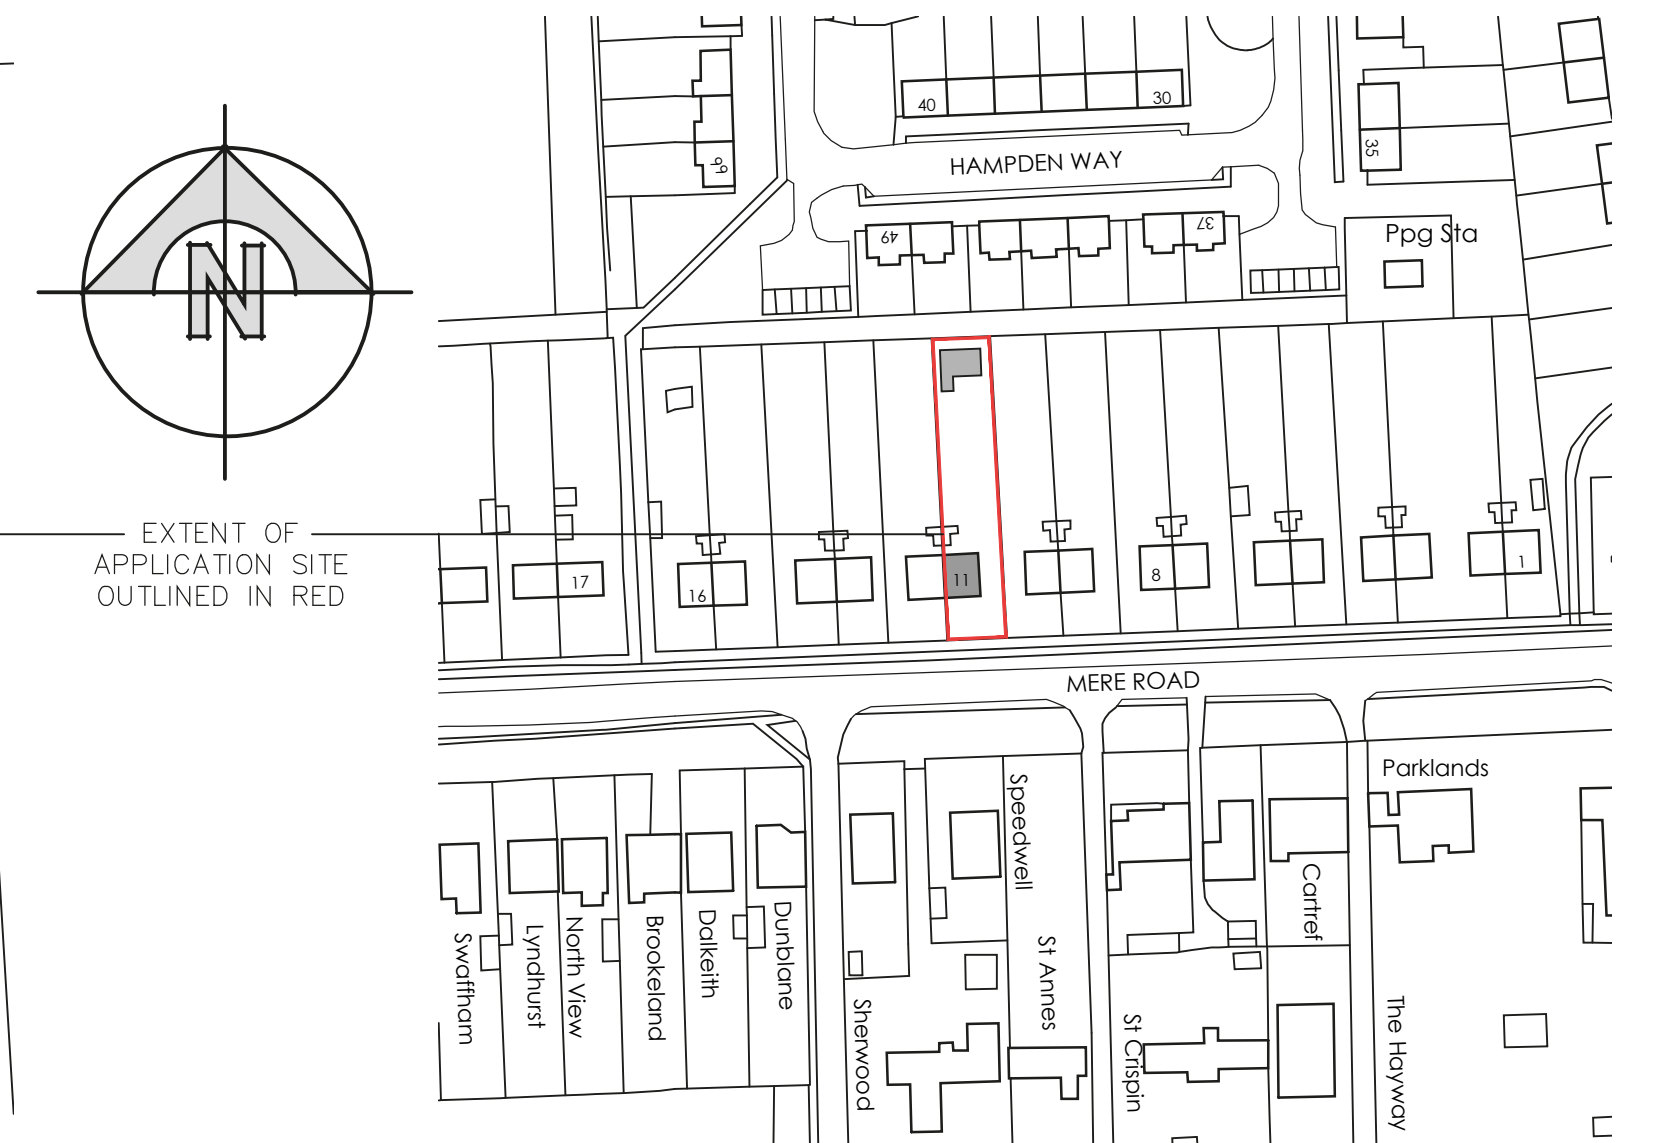

Site Location Plan (1:1250)

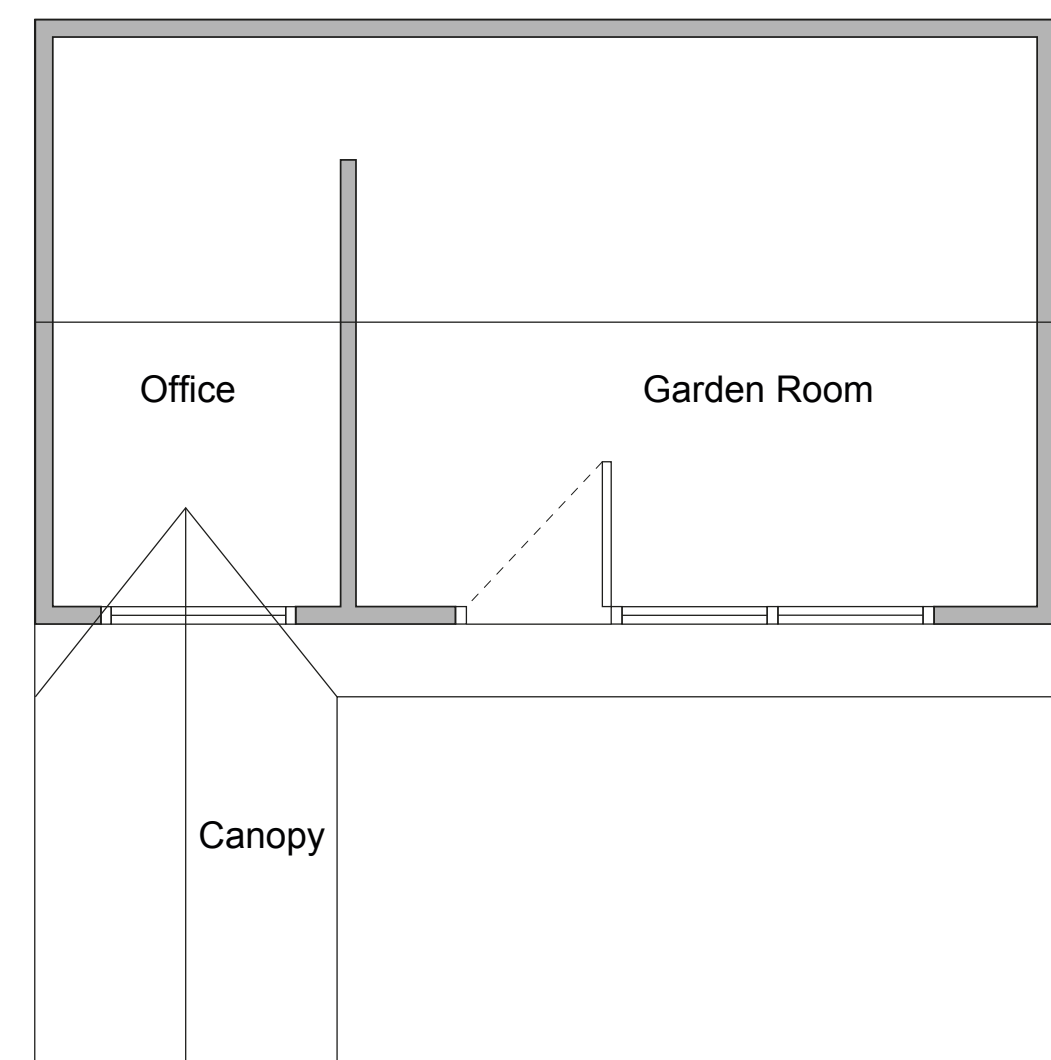

Floor Plan (1:50)

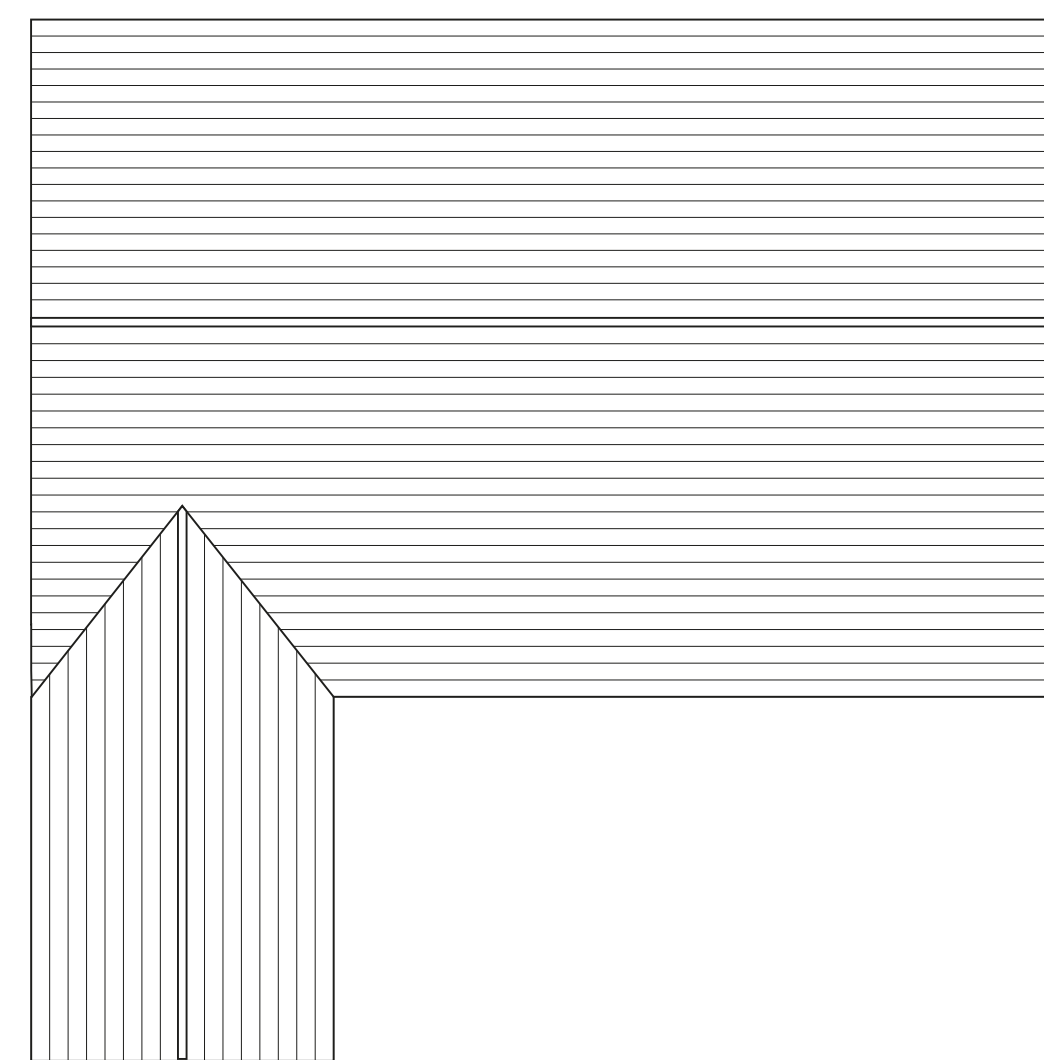

Roof Plan (1:50)

CLIENT
Mr & Mrs Chambers.

PROJECT
Garden Office Room



ADDRESS
11 Mere Road, Waddington

DRAWING
Plan Layout, Elevations,
Site and Location Plan.

SCALE
1:50, 1:200 & 1:1250 @ A1

DATE
November 2023

DRAWING NUMBER
01

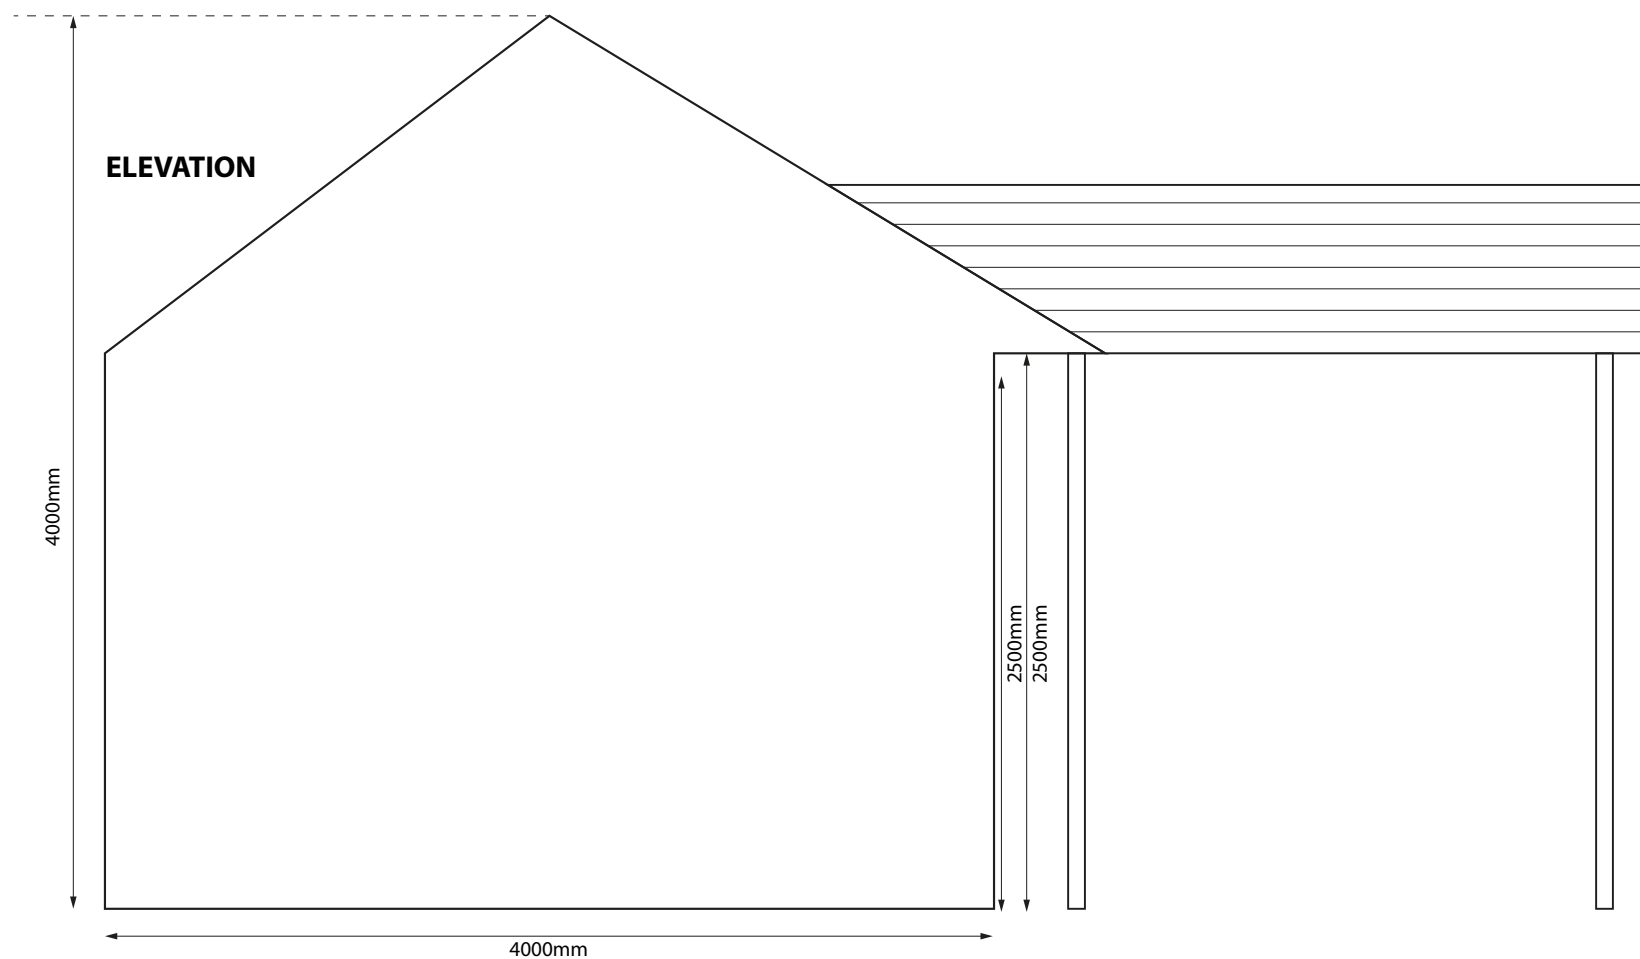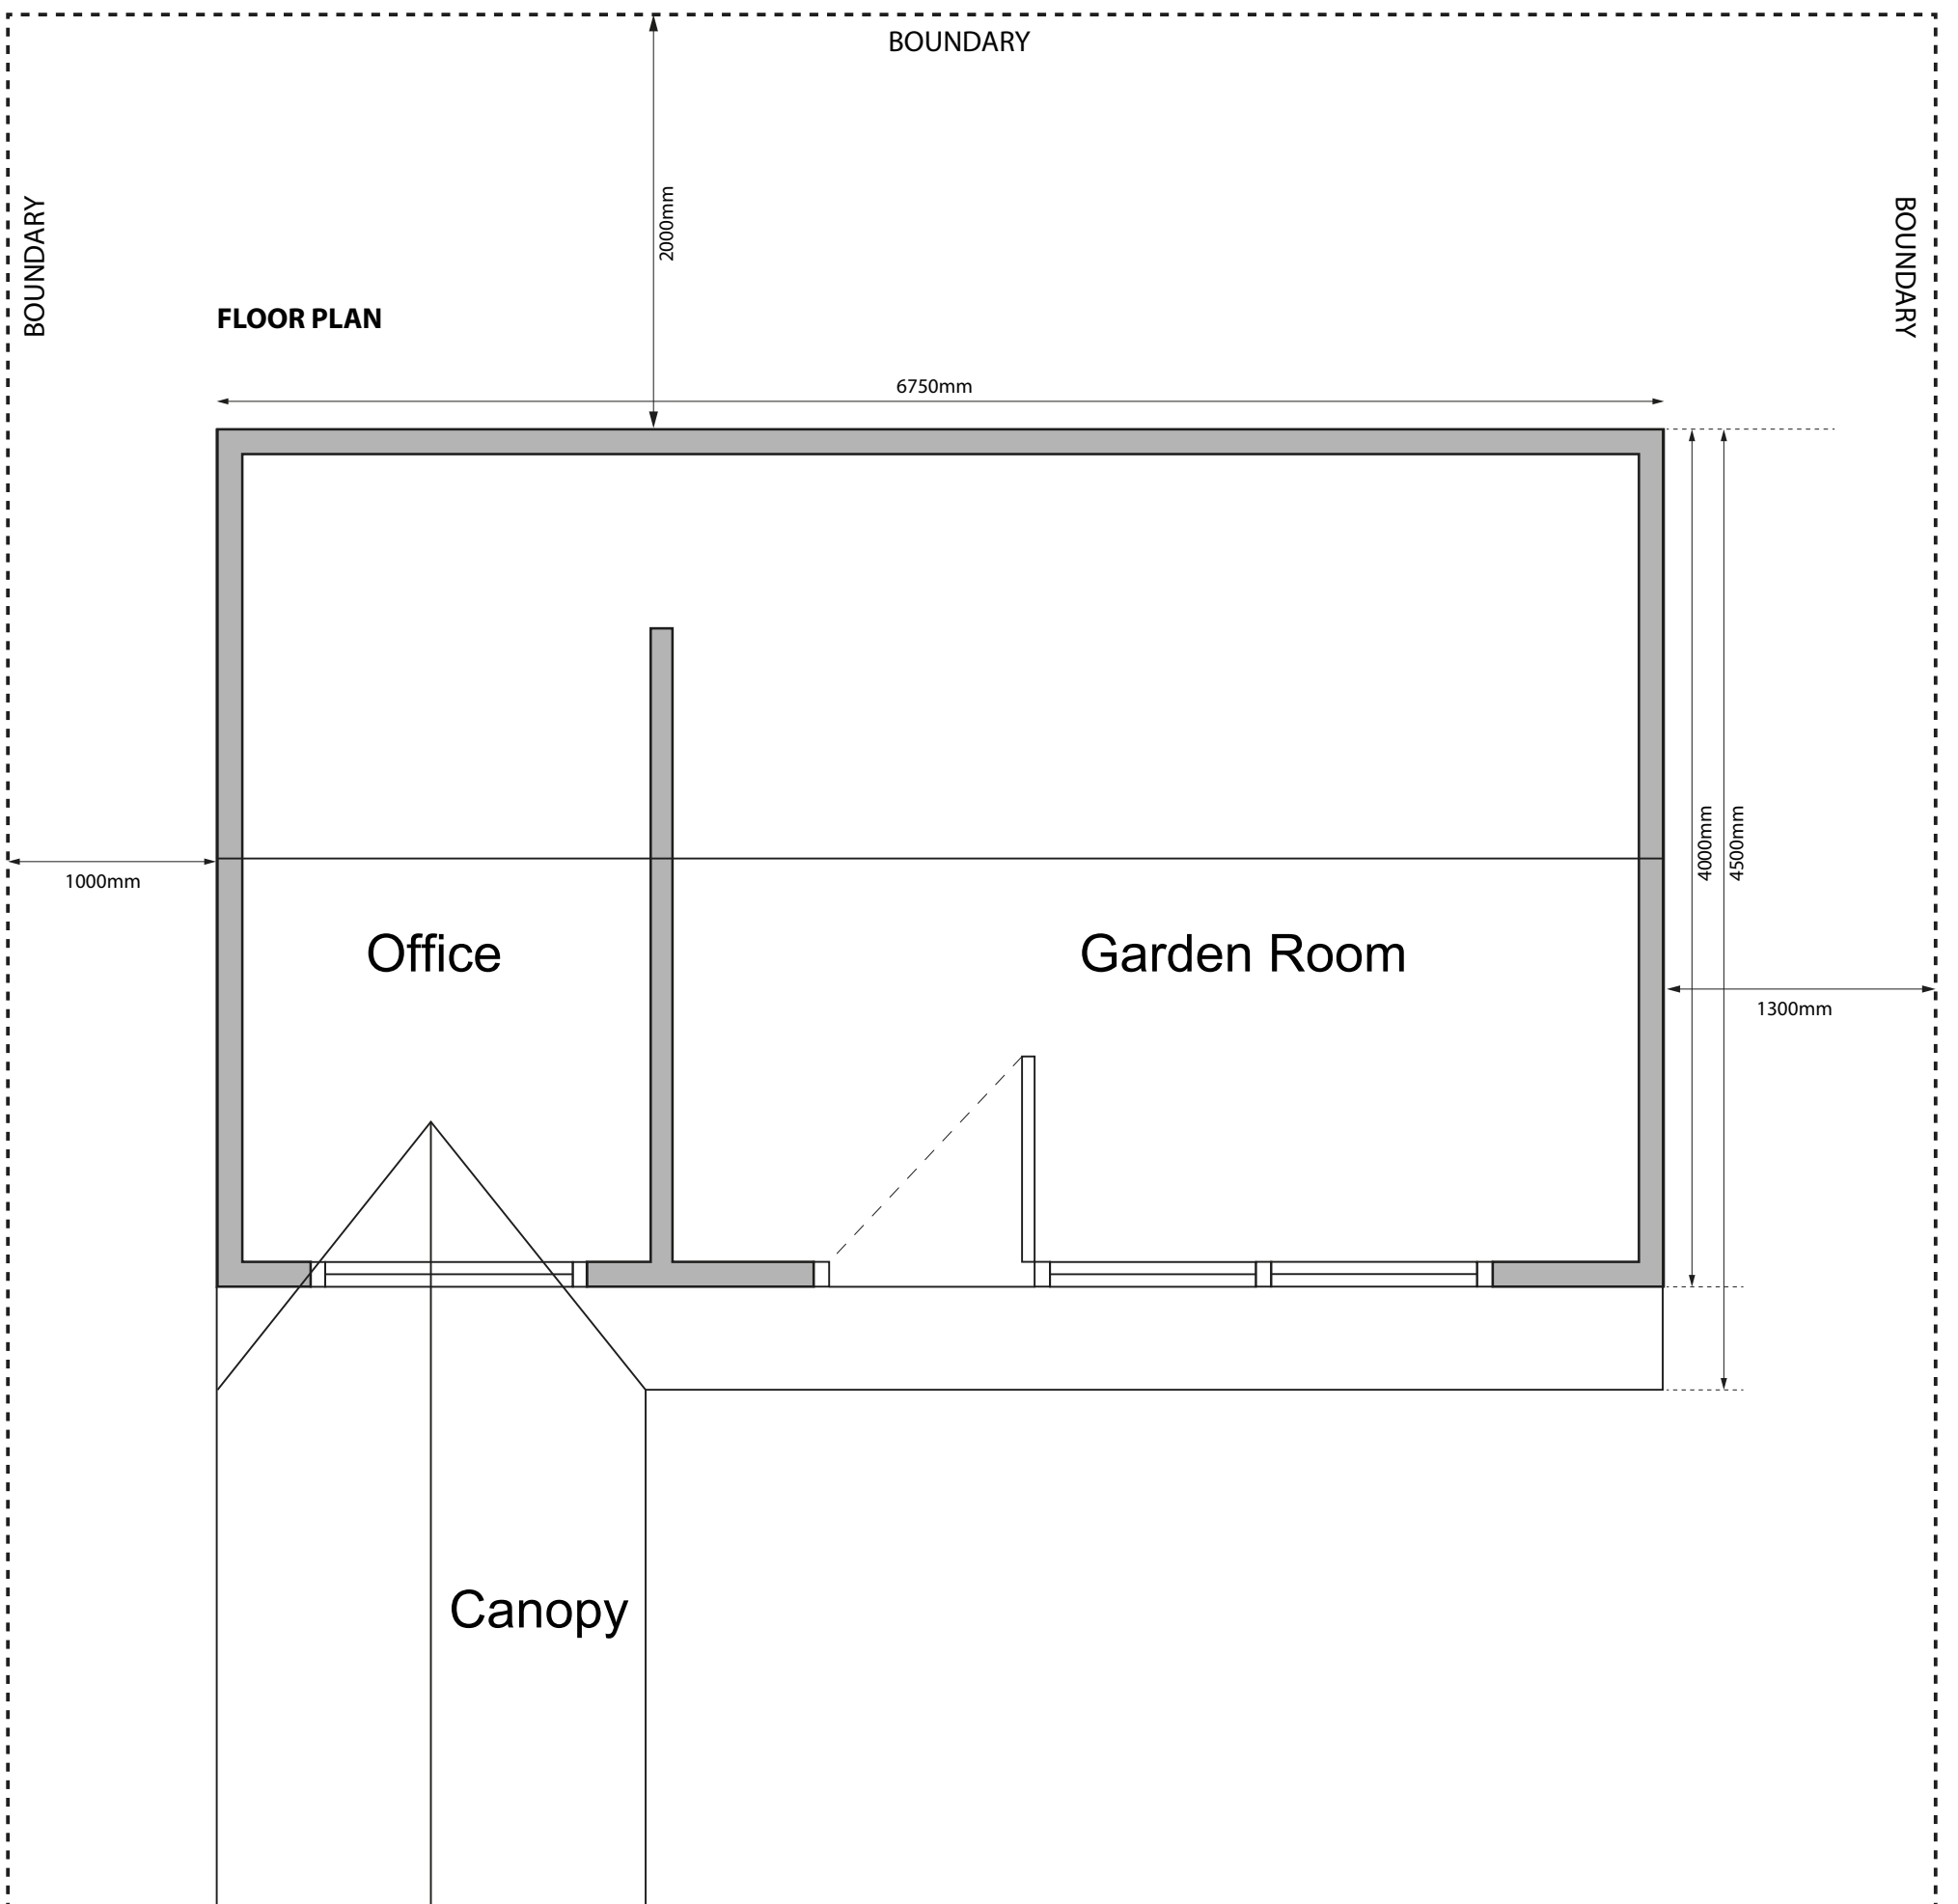

GARDEN OFFICE/ROOM
 11 MERE ROAD WADDINGTON LN59NX
 BUILD SITUATED 30m FROM HOUSE
 IN BACK GARDEN