




Front Elevation (1:50)

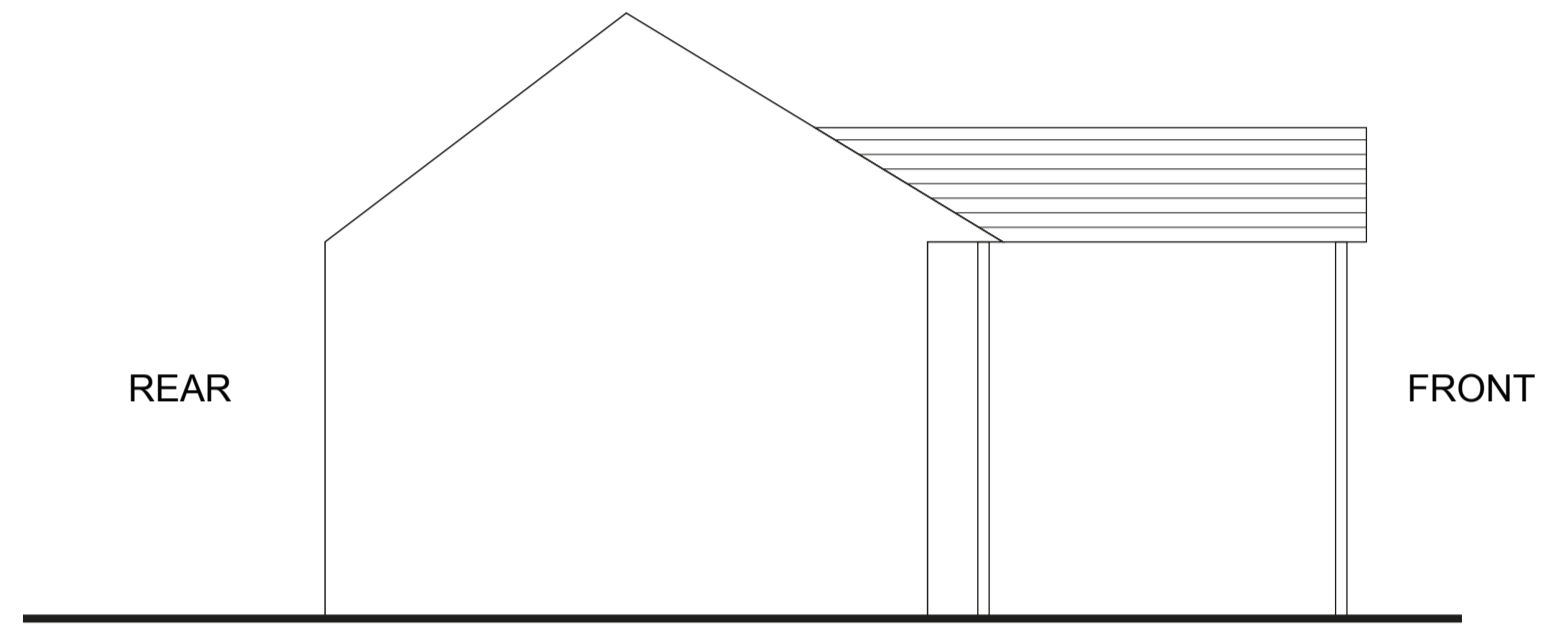


Side Elevation (1:50)

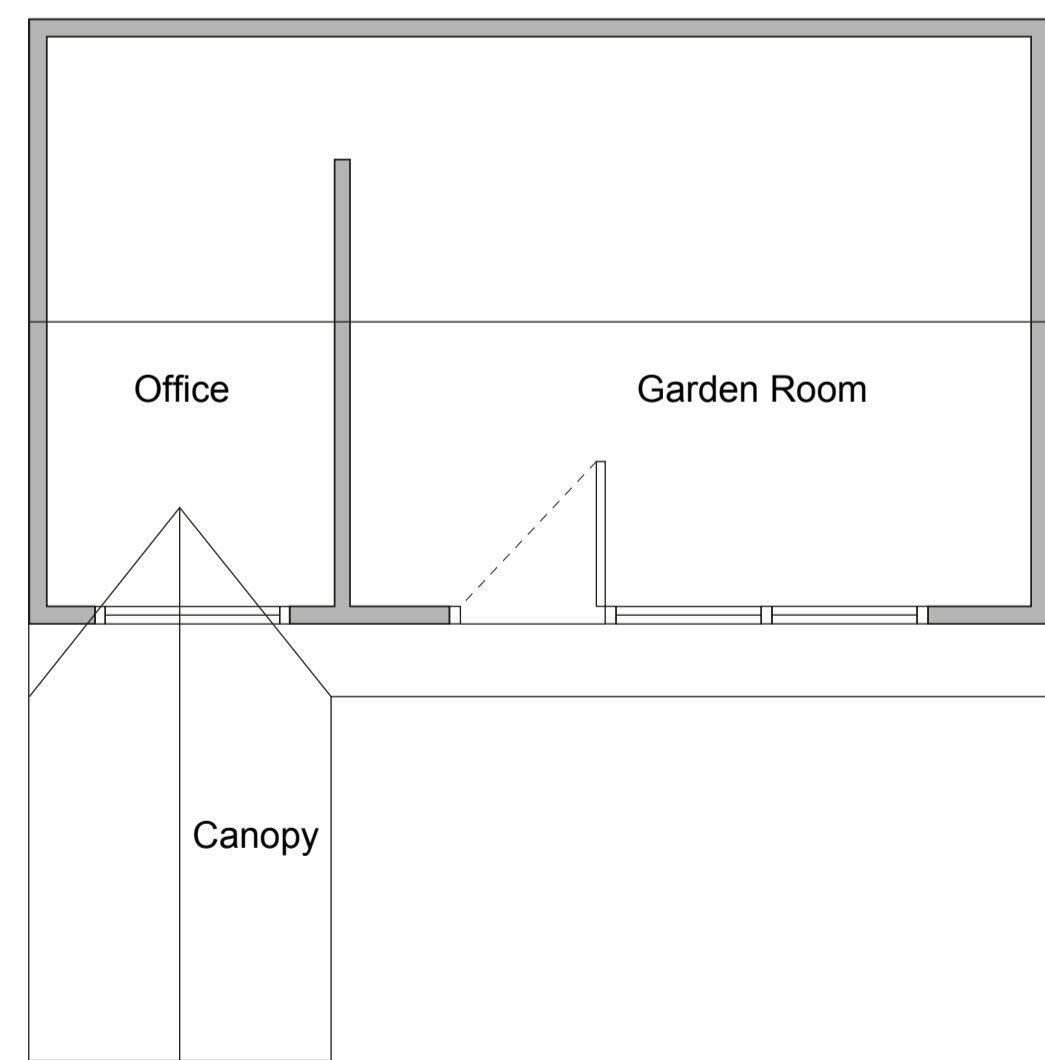


Floor Plan (1:50)

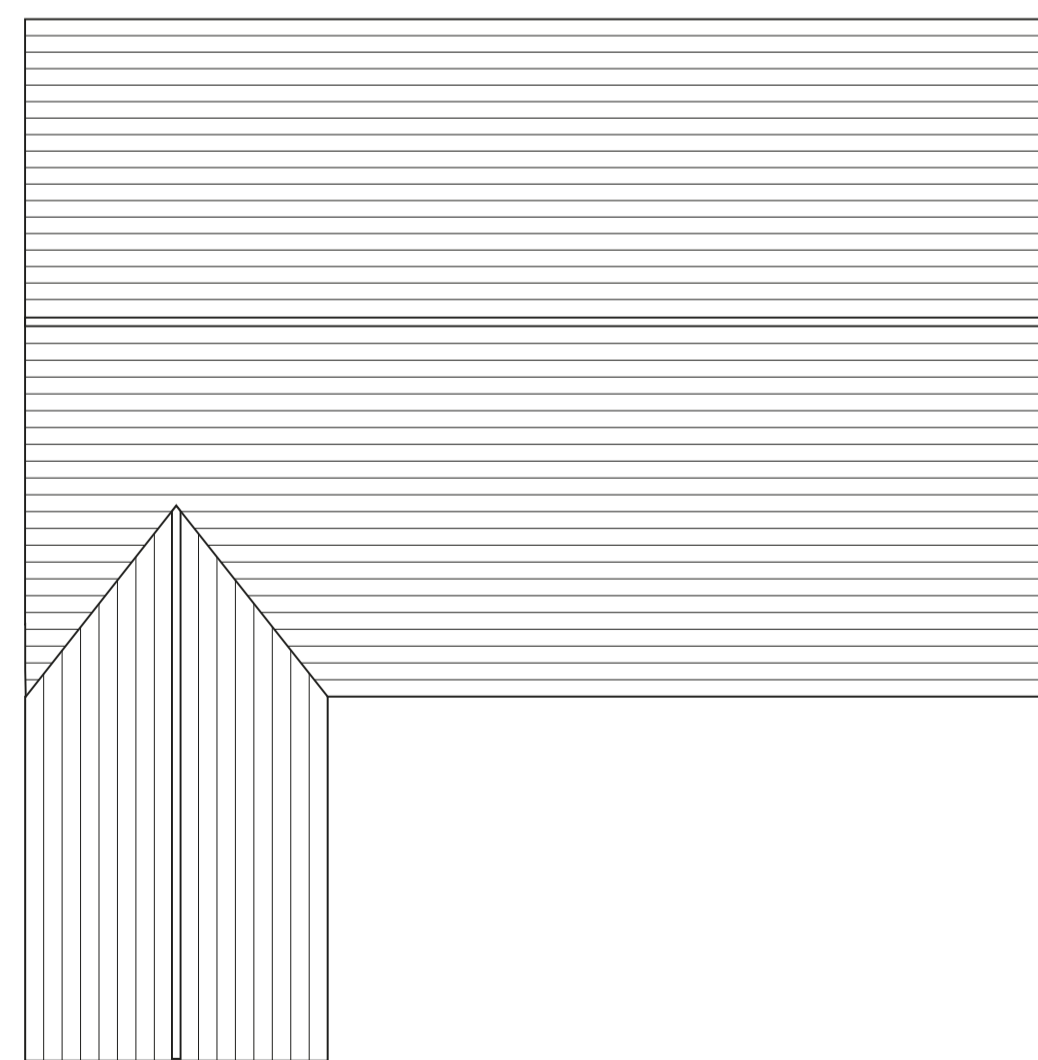

Roof Plan (1:50)

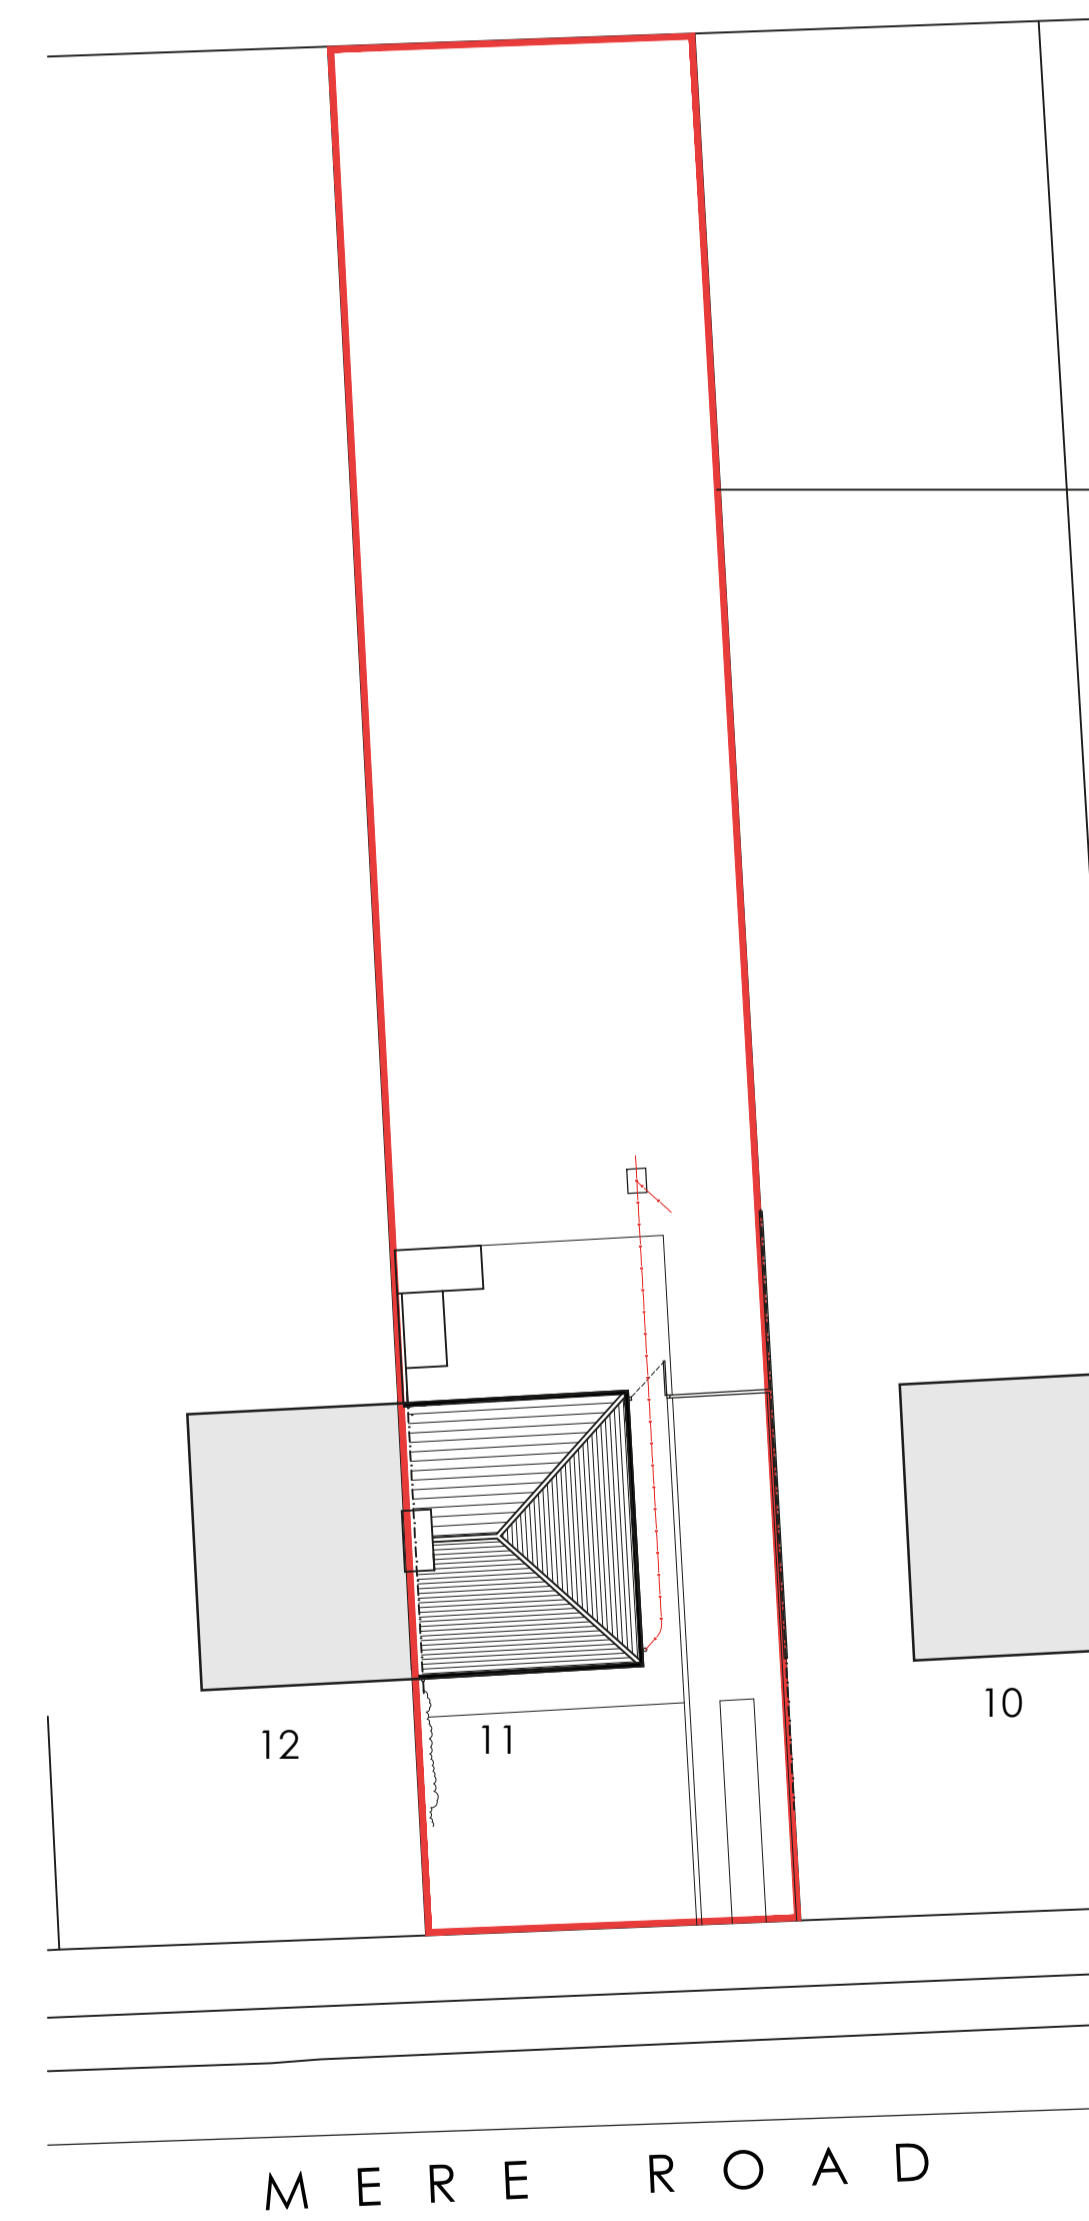

Existing Site Layout Plan (1:200)

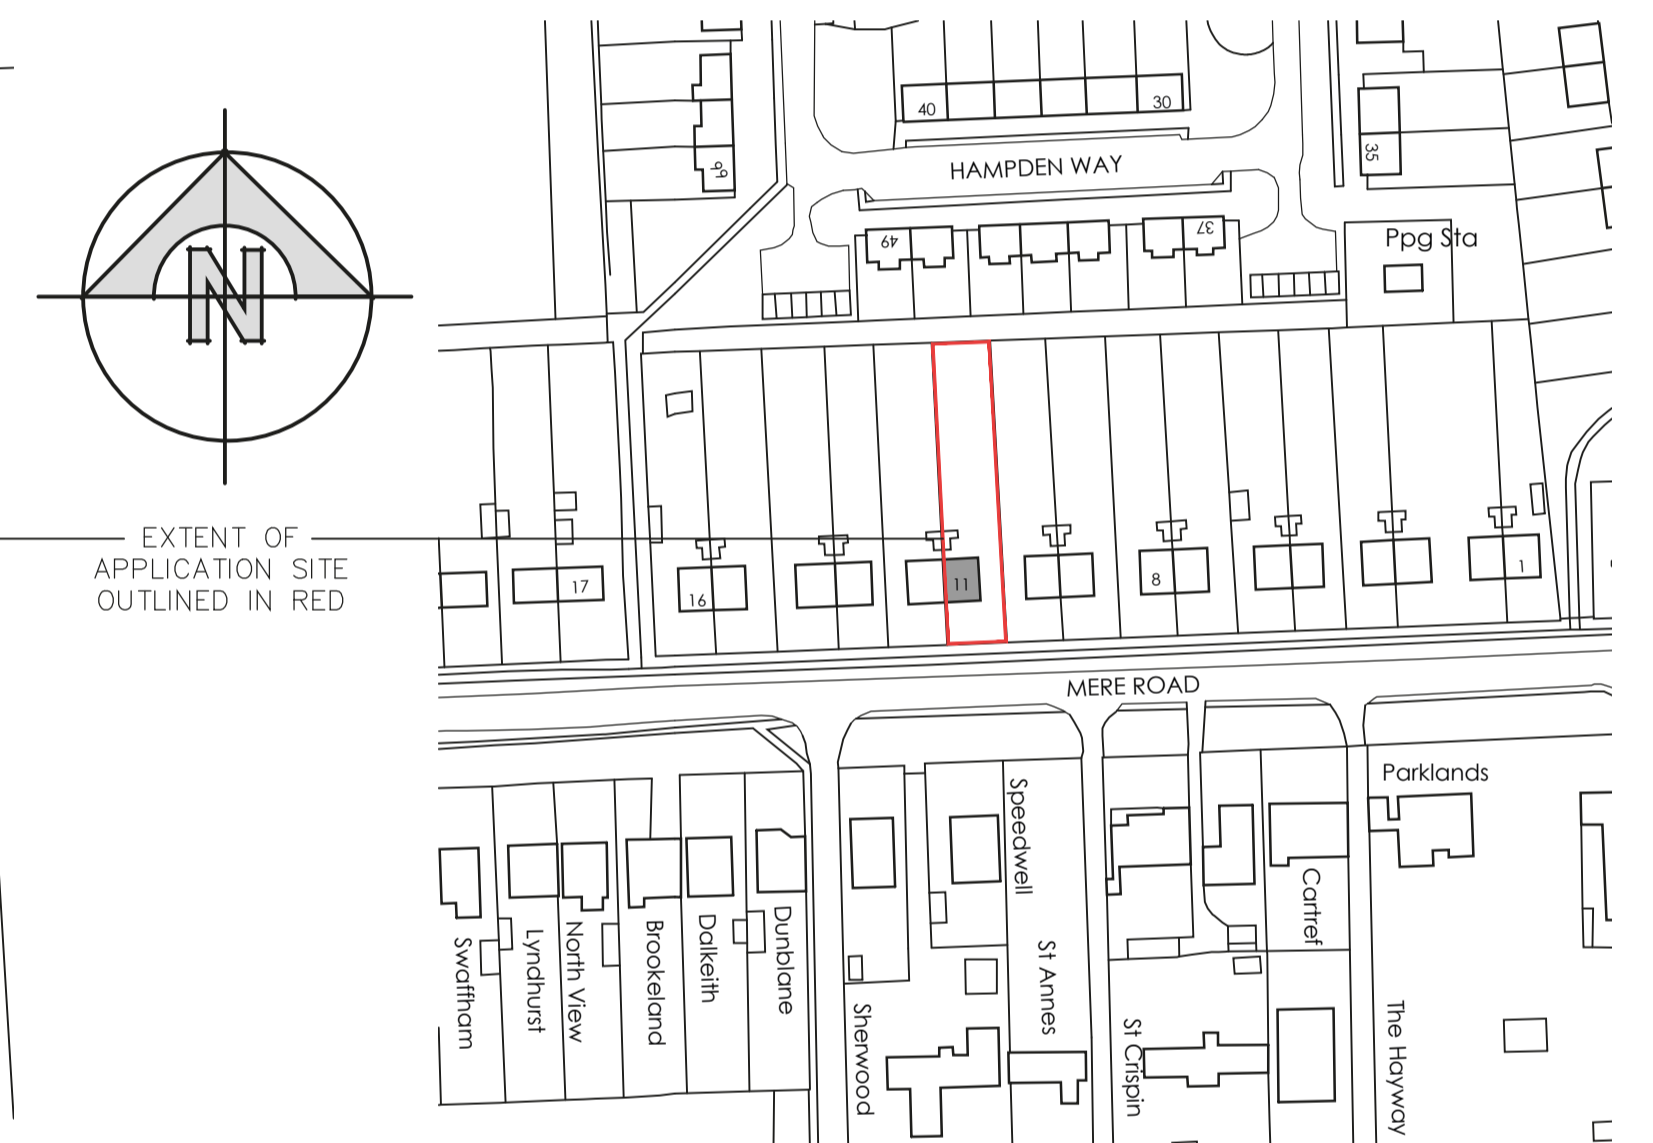

Site Location Plan (1:1250)

**CLIENT**  
Mr & Mrs Chambers.

**PROJECT**  
Garden Office Room



**ADDRESS**  
11 Mere Road, Waddington

**DRAWING**  
Plan Layout, Elevations,  
Site and Location Plan.

**SCALE**  
1:50, 1:200 & 1:1250 @ A1

**DATE**  
November 2023

**DRAWING NUMBER**  
01

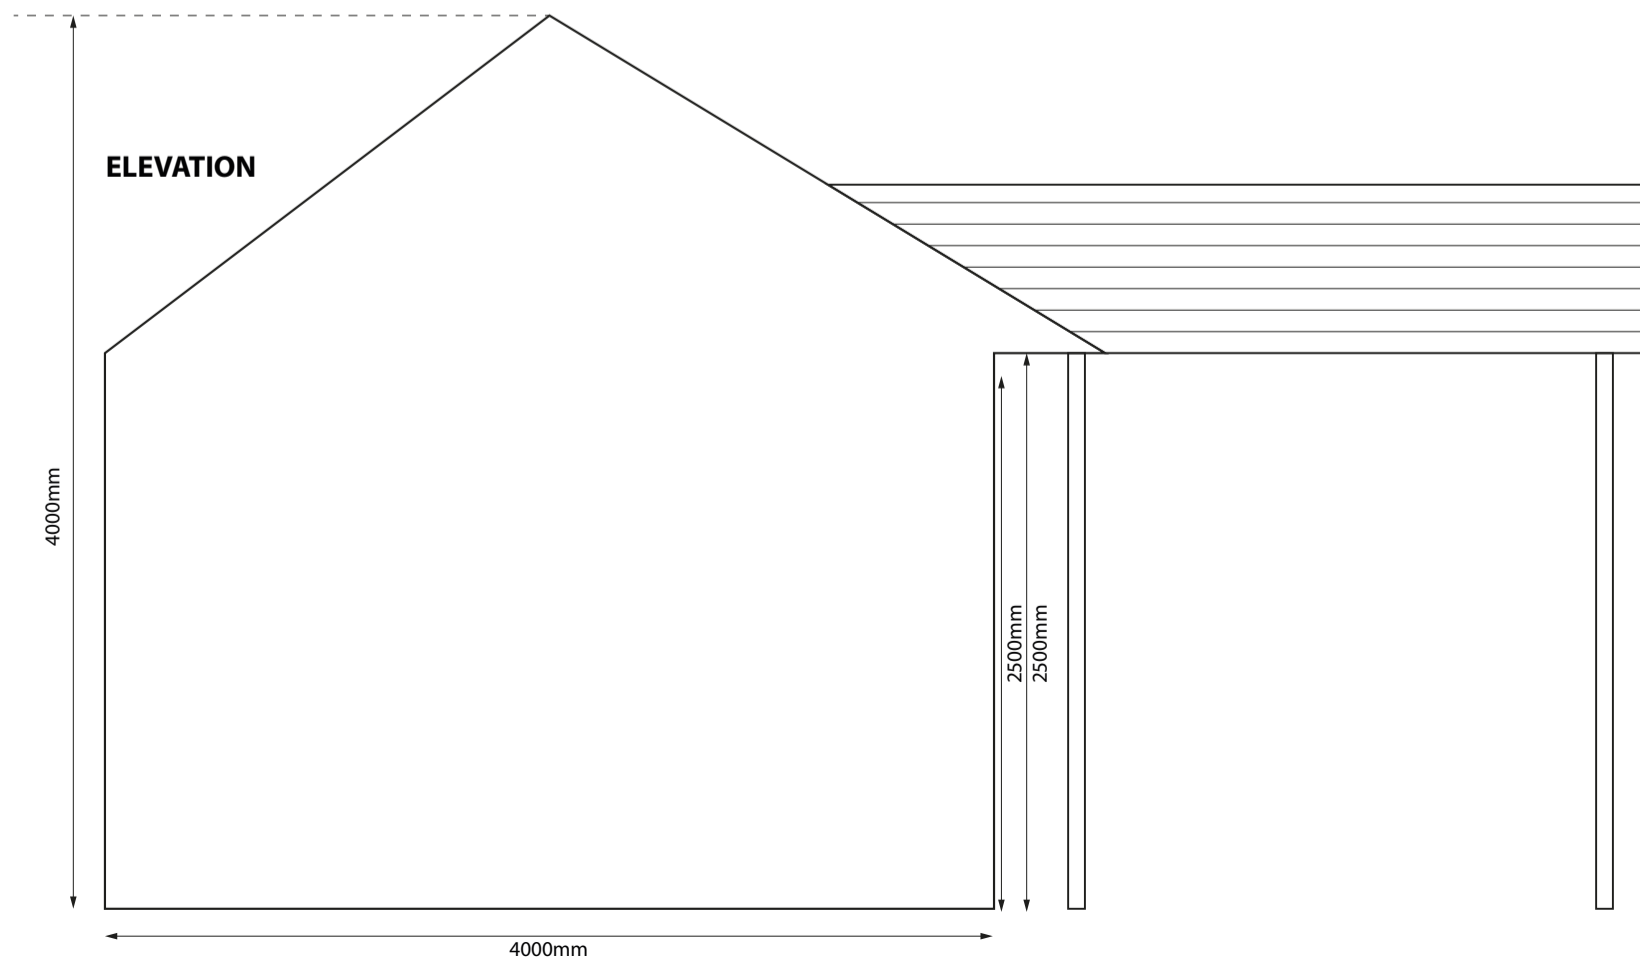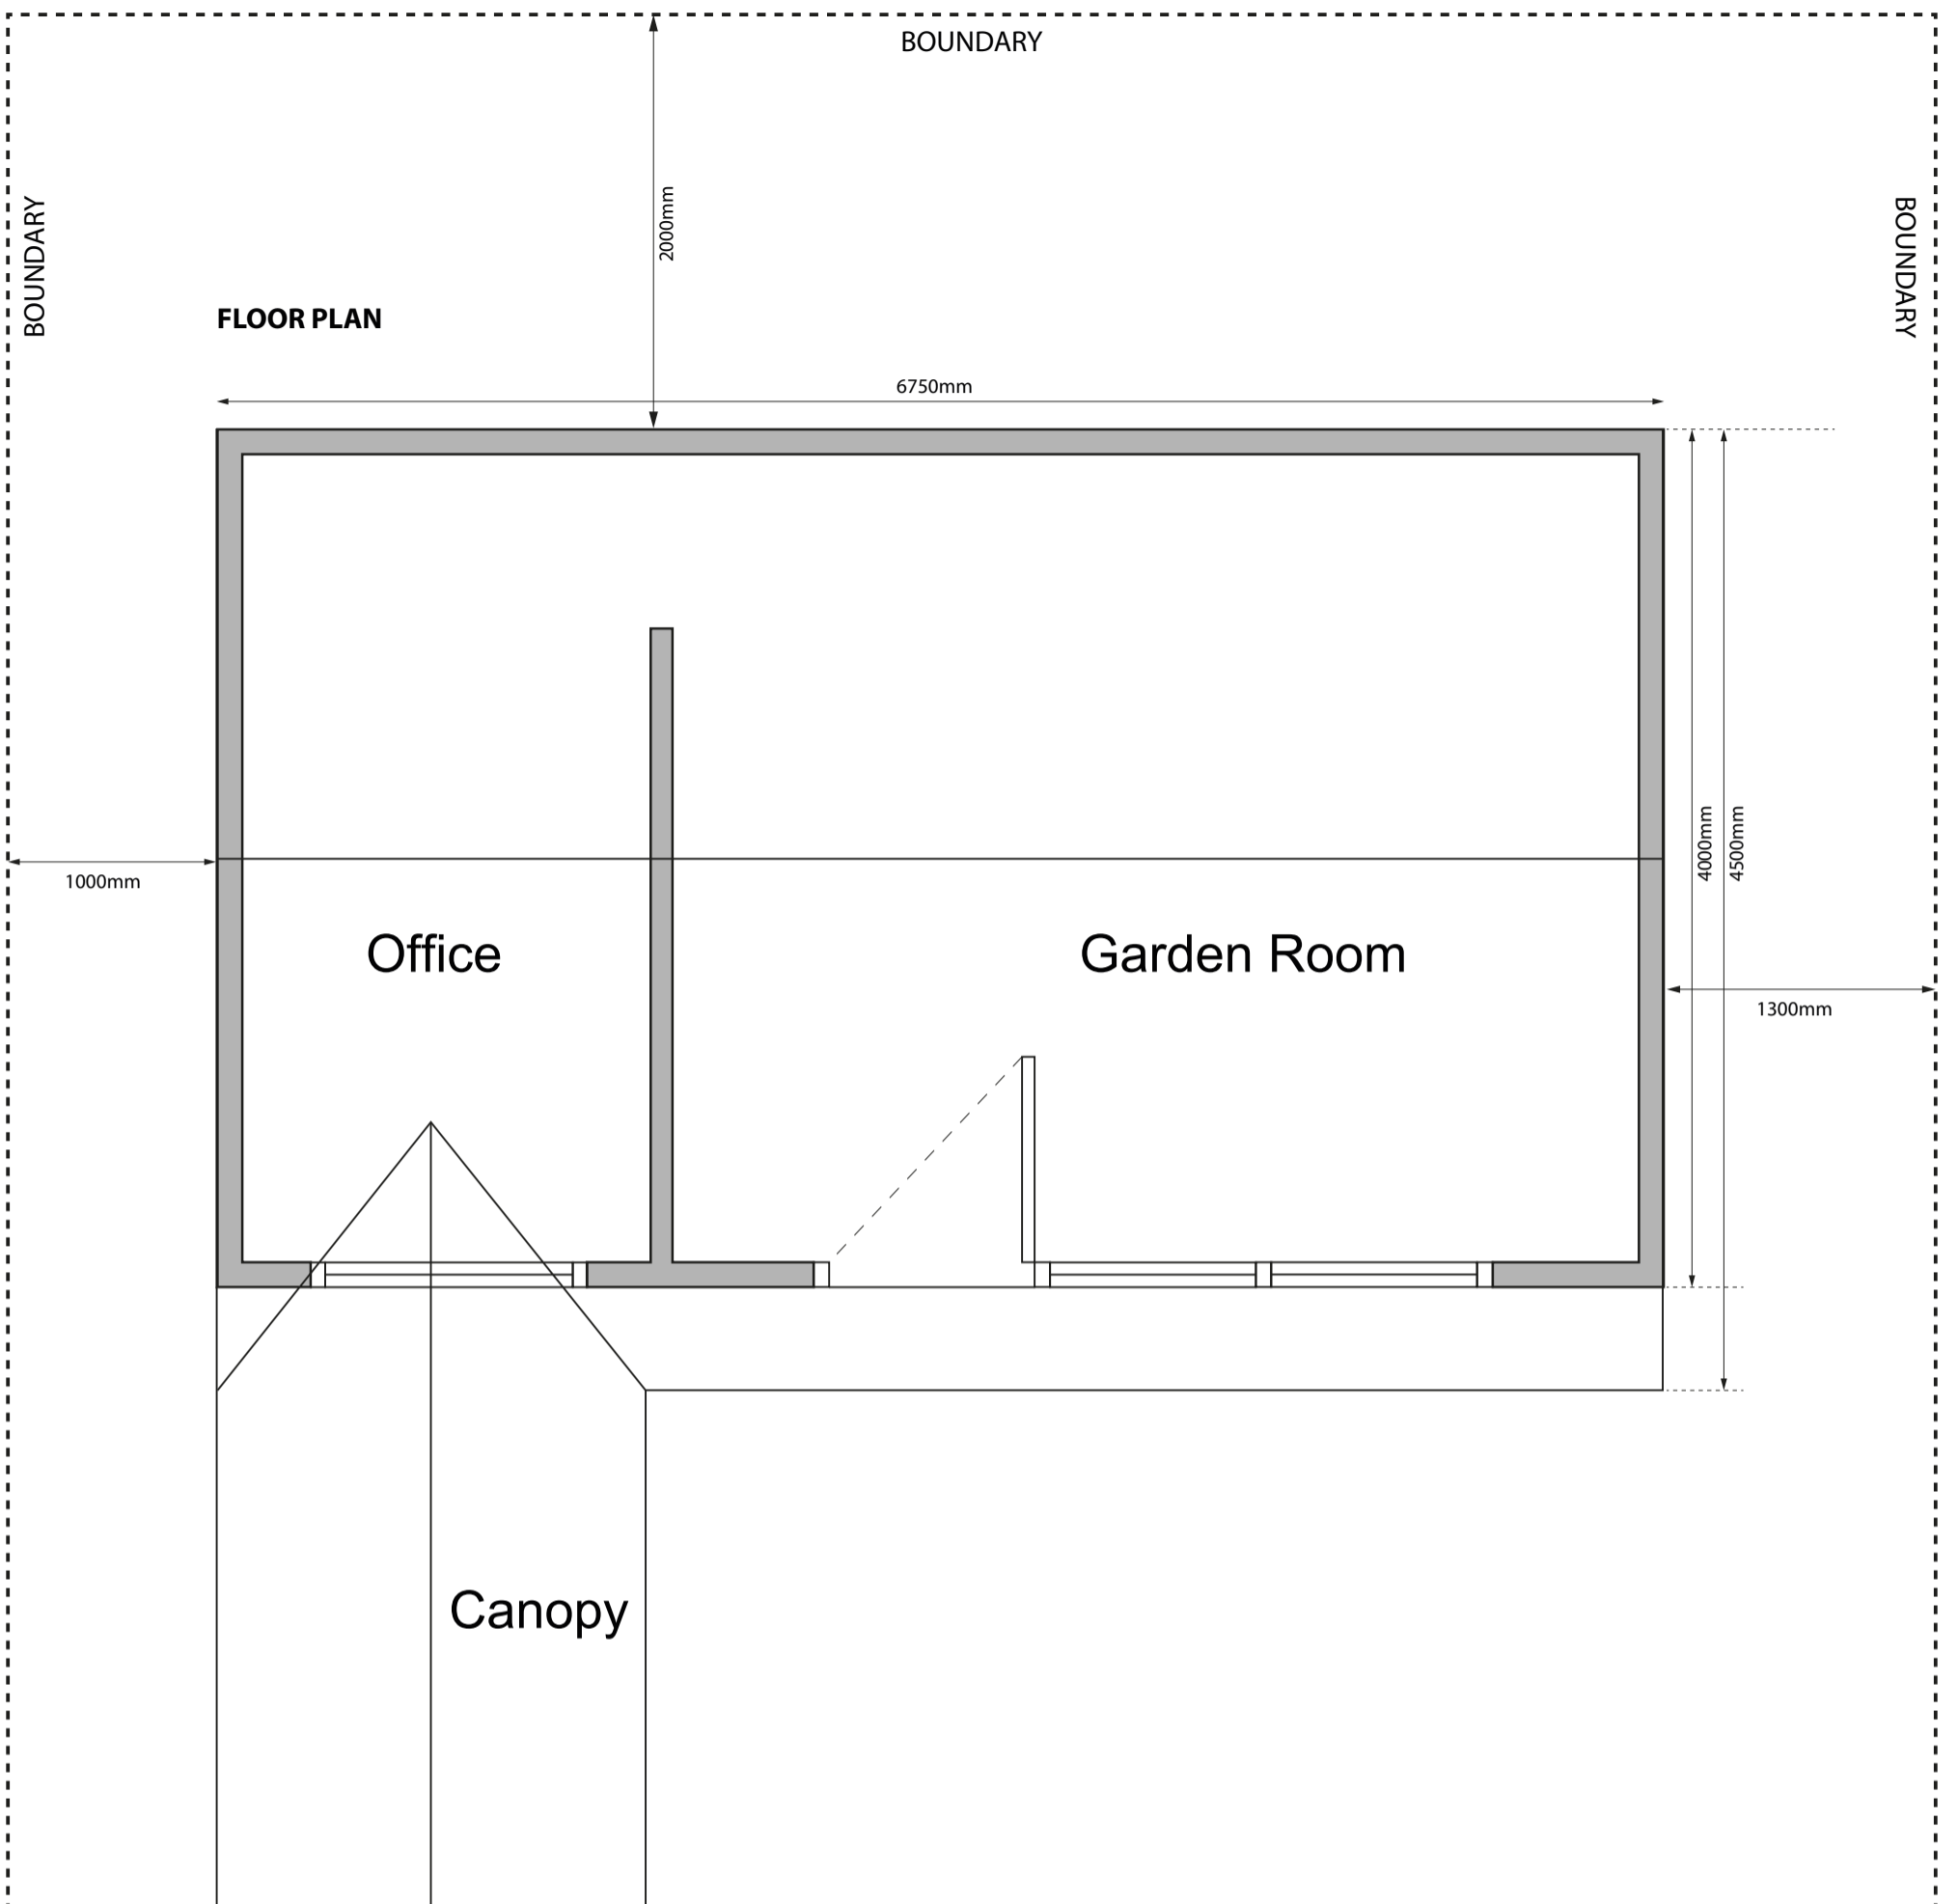

**GARDEN OFFICE/ROOM**  
 11 MERE ROAD WADDINGTON LN59NX  
 BUILD SITUATED 30m FROM HOUSE  
 IN BACK GARDEN