



Contractors are to check all levels and dimensions before work is put in hand, and any discrepancies are to be referred to the architects


REV	DATE	DESCRIPTION	DWN	CHKD

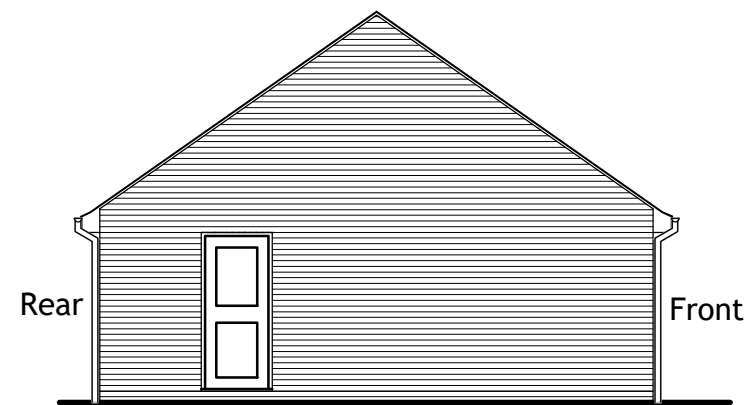


Side Elevation

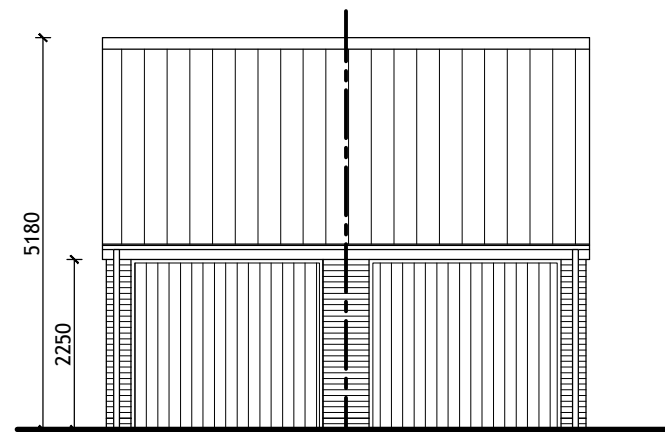


Front Elevation
min. 2.4m door widths

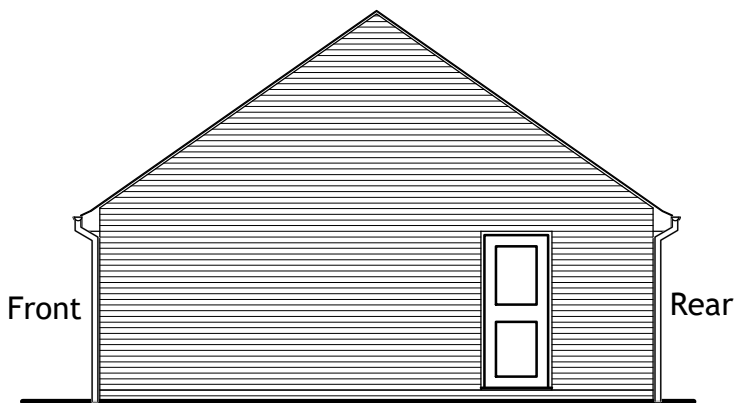

Side Elevation

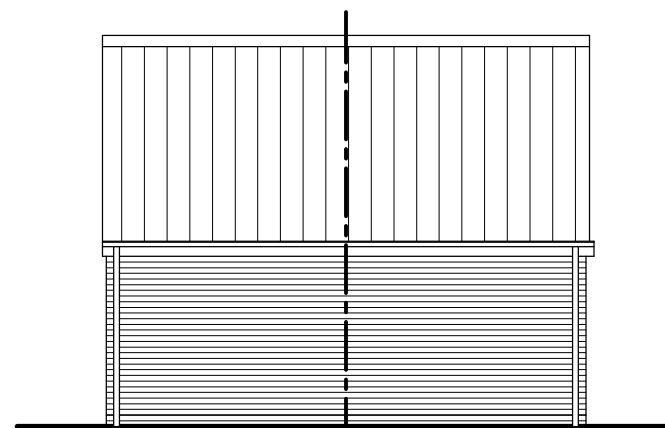

Rear Elevation

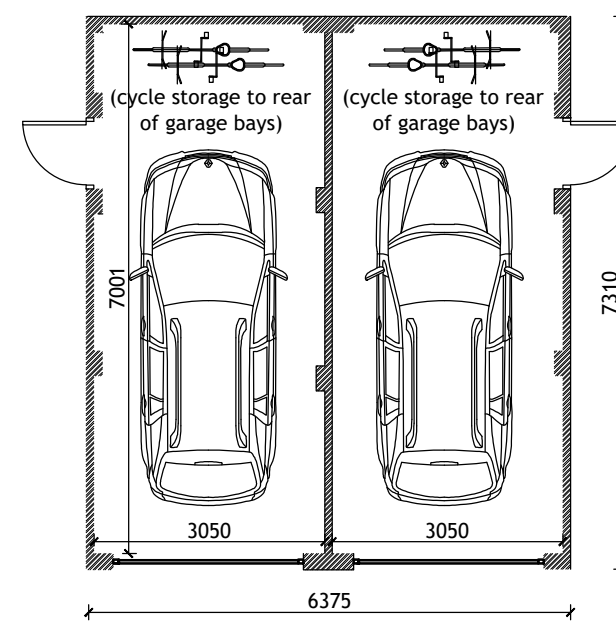

Double Garage Floor Plan

Planning



Architects + Interior Designers Limited
123 NEW LONDON ROAD, CHELMSFORD,
ESSEX. CM2 0QT
TEL: +44 (0) 1245 269755 FAX: +44 (0) 1245 250310
E-MAIL: admin@lap-architects.co.uk
www.lap-architects.com

project

Maitland Lodge
Southend Road
Billericay

client

Bellway Homes (TG) Ltd.

drawing title

Double Garage
Plans & Elevations

drawing number 9216 / DG	revision checked RK
scale 1:100 @ A3	drawn LM date Dic 2023



Scale in metres

This drawing is the property of LAP Architects + Interior Designers Ltd. and must not be copied or reproduced in any way in whole or in part without the express permission of LAP Architects + Interior Designers Ltd. Copyright © LAP Architects + Interior Designers Ltd.